



D3-1

LOCATION: LYNDON U.S. ROUTE 5
STA. 62+55, RT
COLOR: WHITE BORDER AND TEXT (RETROREFLECTIVE)
GREEN BACKGROUND (RETROREFLECTIVE)
MATERIAL: 0.125" FLAT SHEET ALUMINUM

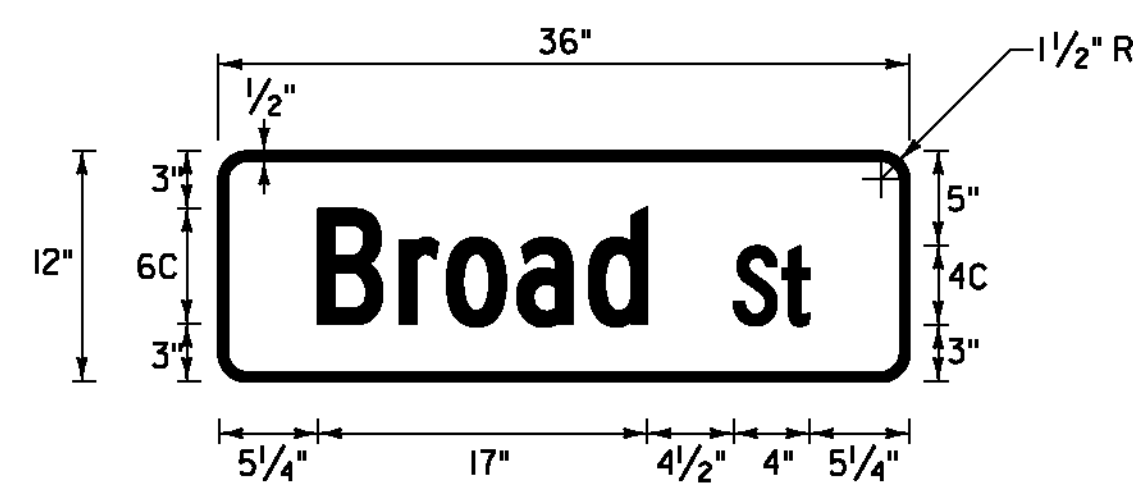


D3-1

LOCATION: LYNDON U.S. ROUTE 5
STA. 102+55, RT
STA. 106+14, RT
STA. 111+85, RT
STA. 124+30, RT
COLOR: WHITE BORDER AND TEXT (RETROREFLECTIVE)
GREEN BACKGROUND (RETROREFLECTIVE)
MATERIAL: 0.125" FLAT SHEET ALUMINUM

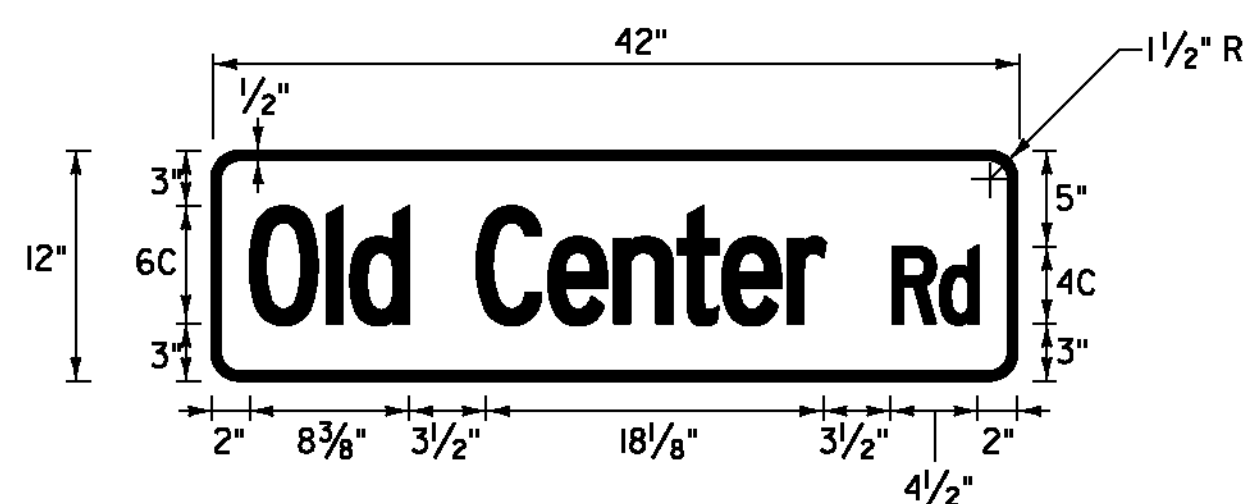


D3-1

LOCATION: ST. JOHNSBURY STATE HIGHWAY
STA. 12+37, LT
COLOR: WHITE BORDER AND TEXT (RETROREFLECTIVE)
GREEN BACKGROUND (RETROREFLECTIVE)
MATERIAL: 0.125" FLAT SHEET ALUMINUM

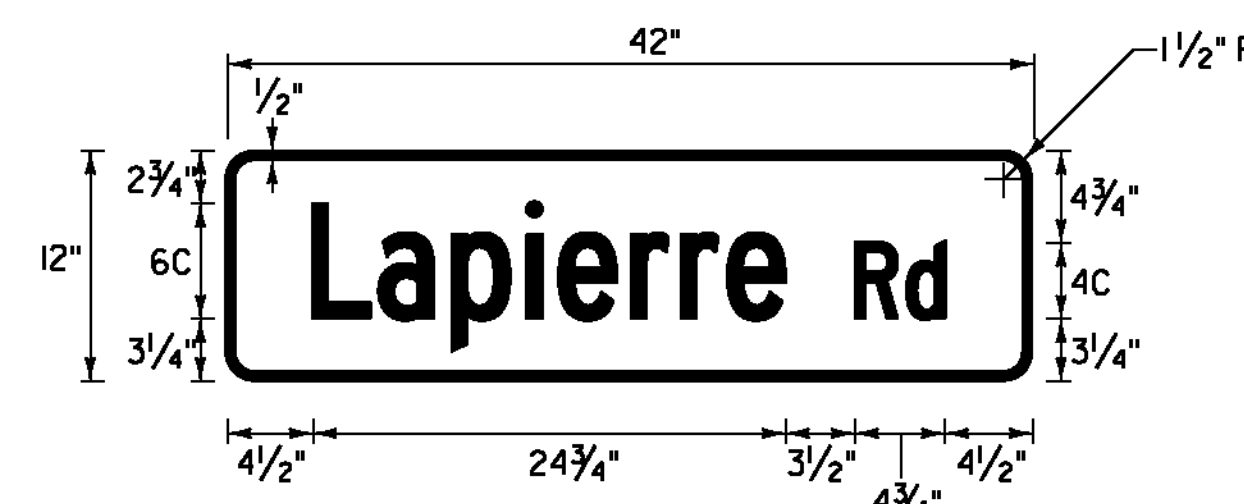


D3-1

LOCATION: ST. JOHNSBURY STATE HIGHWAY
STA. 45+46, RT
COLOR: WHITE BORDER AND TEXT (RETROREFLECTIVE)
GREEN BACKGROUND (RETROREFLECTIVE)
MATERIAL: 0.125" FLAT SHEET ALUMINUM

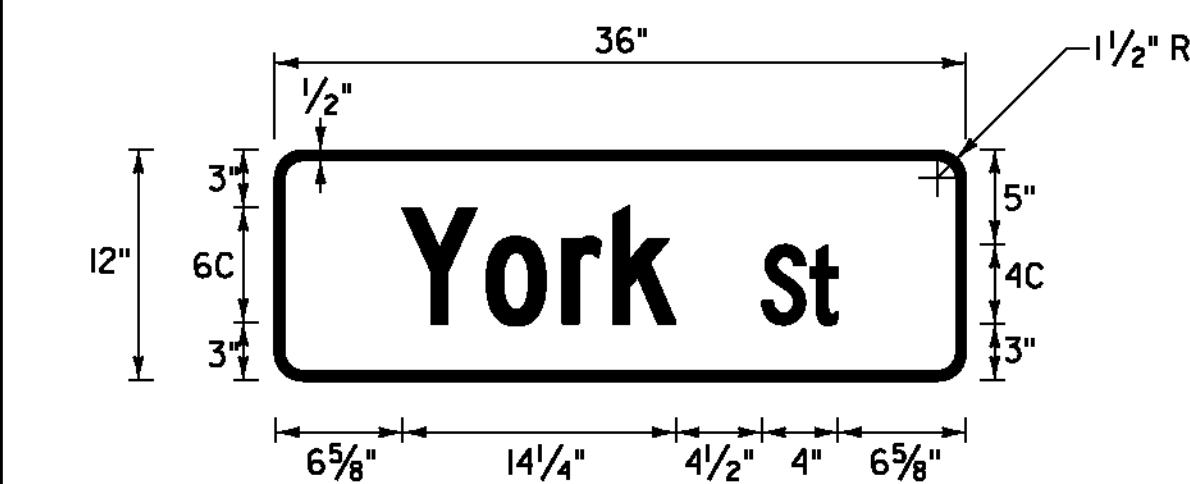


D3-1

LOCATION: LYNDON U.S. ROUTE 5
STA. 63+85, LT
COLOR: WHITE BORDER AND TEXT (RETROREFLECTIVE)
GREEN BACKGROUND (RETROREFLECTIVE)
MATERIAL: 0.125" FLAT SHEET ALUMINUM

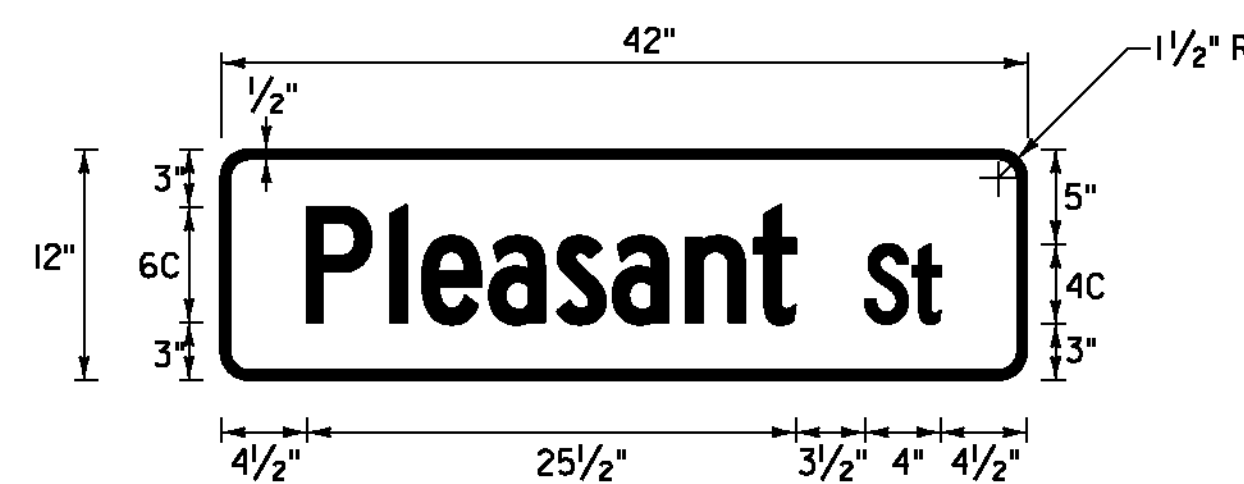


D3-1

LOCATION: LYNDON U.S. ROUTE 5
STA. 106+14, RT
COLOR: WHITE BORDER AND TEXT (RETROREFLECTIVE)
GREEN BACKGROUND (RETROREFLECTIVE)
MATERIAL: 0.125" FLAT SHEET ALUMINUM

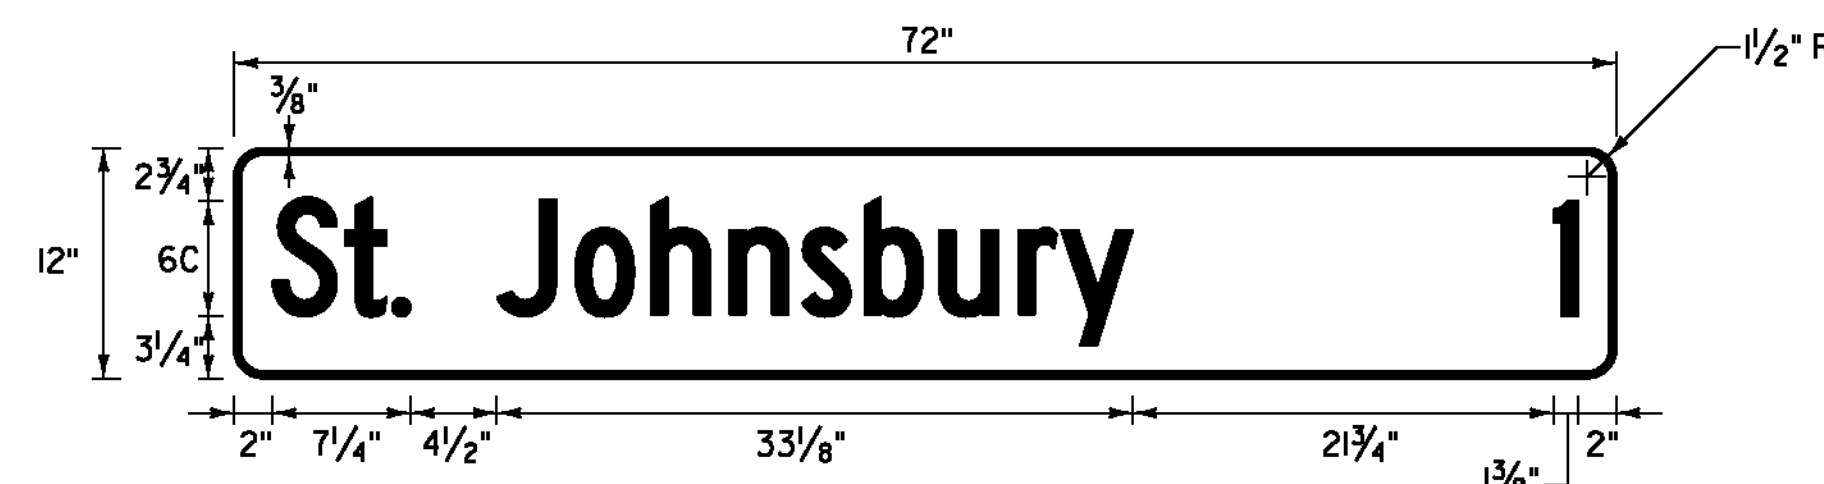


VD2-1

LOCATION: ST. JOHNSBURY U.S. ROUTE 5
STA. 196+00, LT
STA. 199+86, LT
COLOR: WHITE BORDER, ARROW AND TEXT (RETROREFLECTIVE)
GREEN BACKGROUND (RETROREFLECTIVE)
MATERIAL: 0.125" FLAT SHEET ALUMINUM

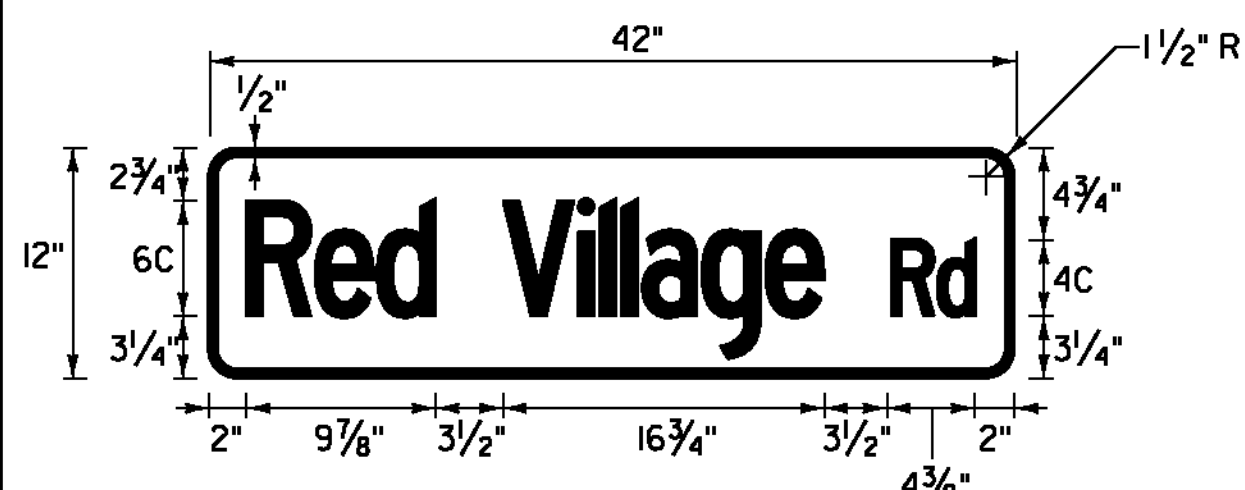


D3-1

LOCATION: LYNDON U.S. ROUTE 5
STA. 95+62, RT
COLOR: WHITE BORDER AND TEXT (RETROREFLECTIVE)
GREEN BACKGROUND (RETROREFLECTIVE)
MATERIAL: 0.125" FLAT SHEET ALUMINUM

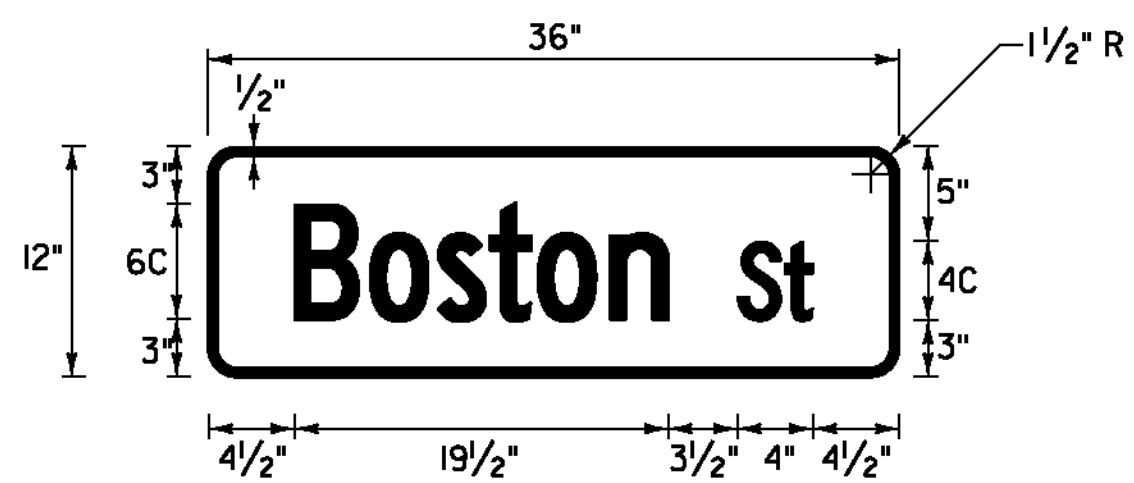


D3-1

LOCATION: LYNDON U.S. ROUTE 5
STA. 111+85, RT
COLOR: WHITE BORDER AND TEXT (RETROREFLECTIVE)
GREEN BACKGROUND (RETROREFLECTIVE)
MATERIAL: 0.125" FLAT SHEET ALUMINUM

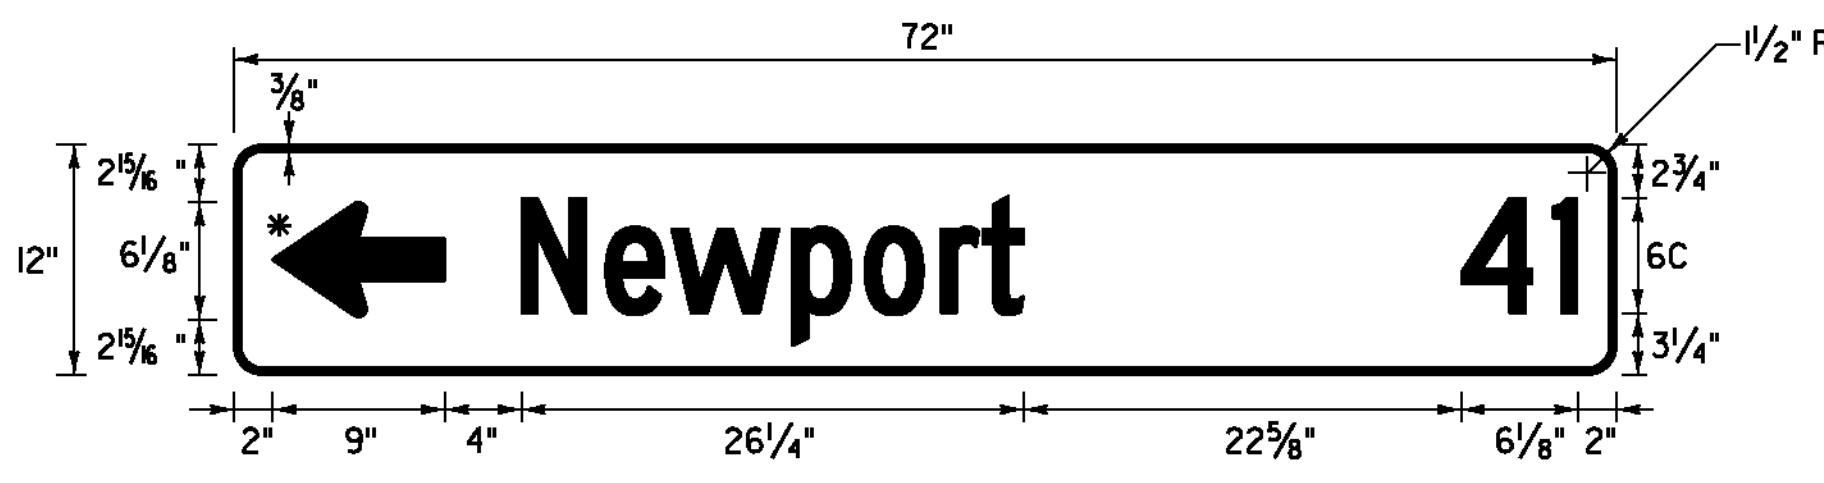


VD1-1a

LOCATION: ST. JOHNSBURY U.S. ROUTE 5
STA. 195+43, RT
COLOR: WHITE BORDER, ARROW AND TEXT (RETROREFLECTIVE)
GREEN BACKGROUND (RETROREFLECTIVE)
MATERIAL: 0.125" FLAT SHEET ALUMINUM
* FOR ARROW DETAIL SEE SHEET 124

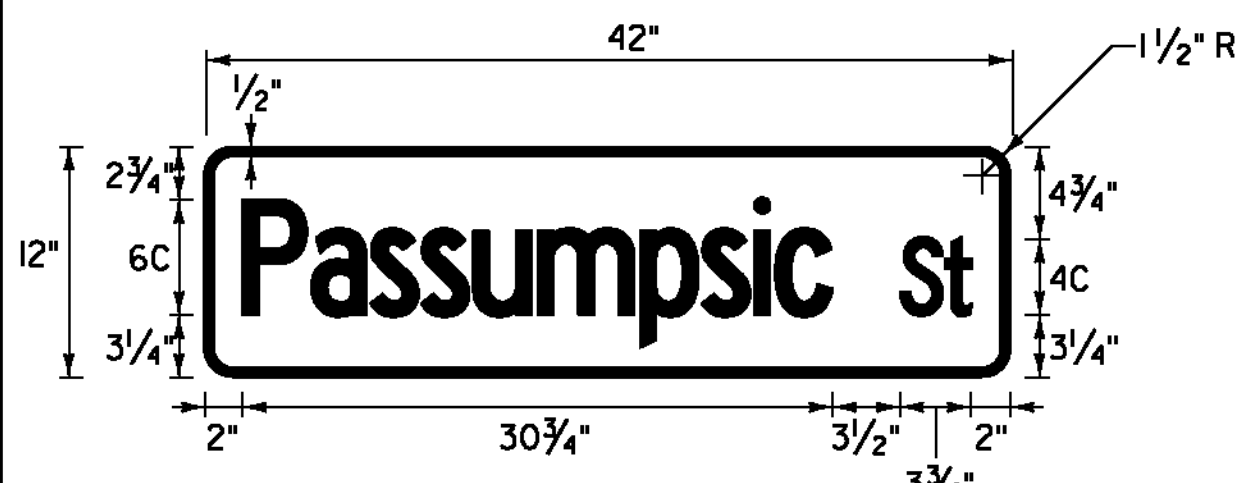


D3-1

LOCATION: LYNDON U.S. ROUTE 5
STA. 102+55, RT
COLOR: WHITE BORDER AND TEXT (RETROREFLECTIVE)
GREEN BACKGROUND (RETROREFLECTIVE)
MATERIAL: 0.125" FLAT SHEET ALUMINUM

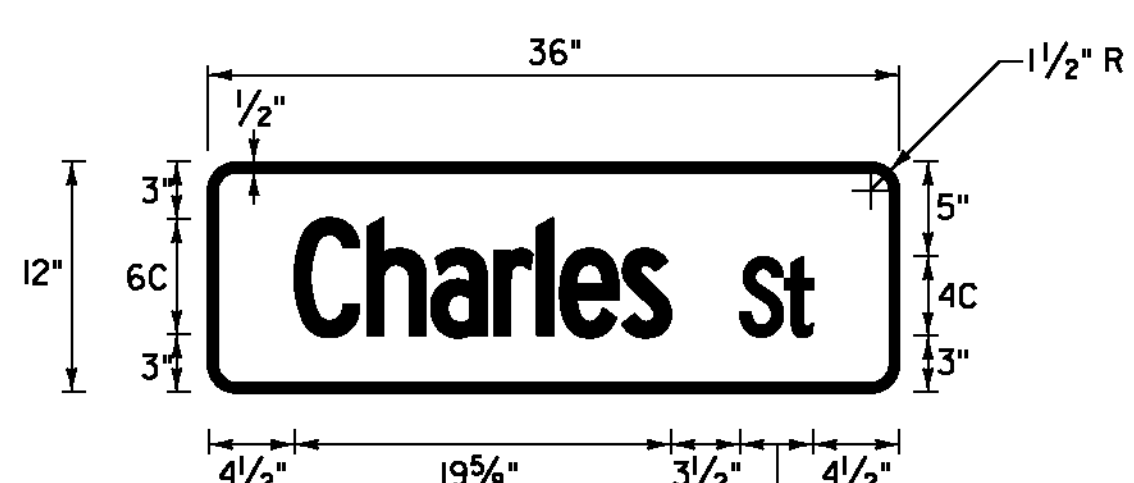

D3-1

LOCATION: LYNDON U.S. ROUTE 5
STA. 124+30, RT
COLOR: WHITE BORDER AND TEXT (RETROREFLECTIVE)
GREEN BACKGROUND (RETROREFLECTIVE)
MATERIAL: 0.125" FLAT SHEET ALUMINUM

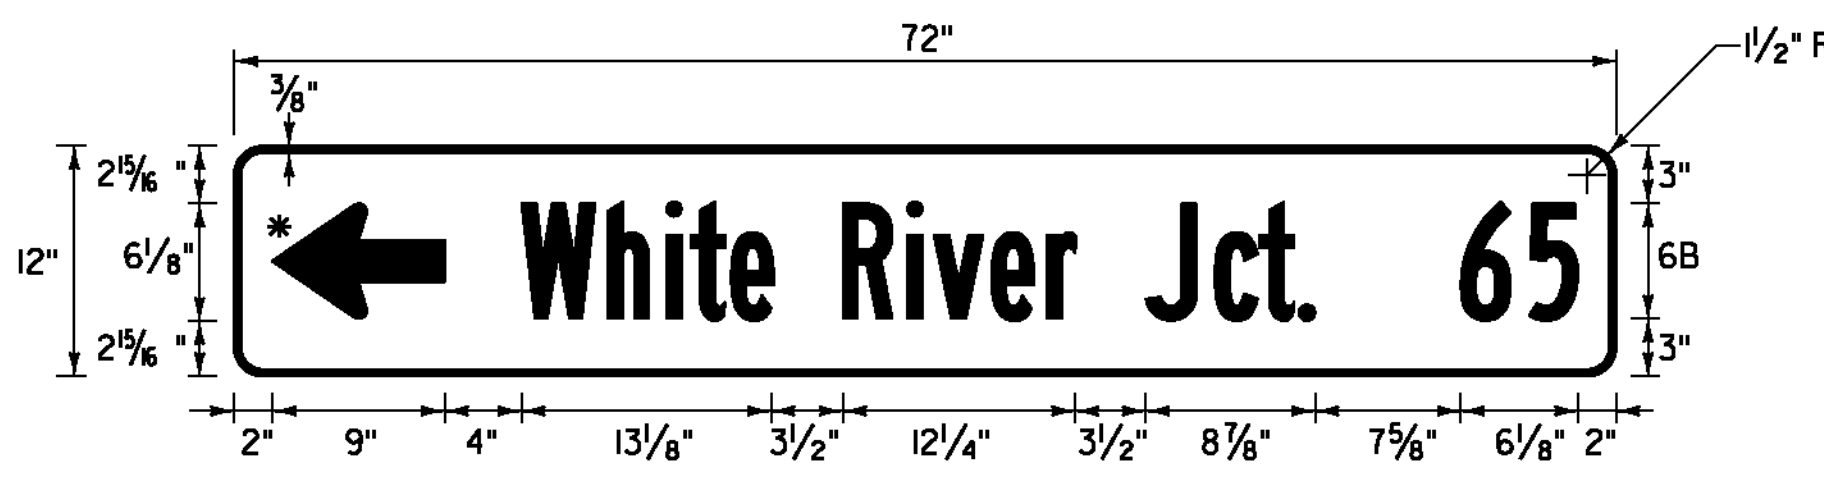

VD1-1a

LOCATION: ST. JOHNSBURY U.S. ROUTE 5
STA. 195+43, RT
COLOR: WHITE BORDER, ARROW AND TEXT (RETROREFLECTIVE)
GREEN BACKGROUND (RETROREFLECTIVE)
MATERIAL: 0.125" FLAT SHEET ALUMINUM
* FOR ARROW DETAIL SEE SHEET 124

NOT TO SCALE

NOTE: SEE TRAFFIC SIGN NOTES ON SHEET 126.

**TRAFFIC
SIGN
DETAIL
SHEET #2**

PROJECT NAME: ST. JOHNSBURY-LYNDON
PROJECT NUMBER: STP 2928(1)
FILE NAME: p10c262.dgn
PROJECT LEADER: JLL
DESIGNED BY: MCF
IPARM FILE: p10c262isd02.i
PLOT DATE: 10/17/2013
DRAWN BY: STANTEC
CHECKED BY: JLL
SHEET 123 OF 133

