



**VD1-1a**

LOCATION: ST. JOHNSBURY U.S. ROUTE 5  
STA. 199+86, LT  
COLOR: WHITE BORDER, ARROW AND TEXT (RETROREFLECTIVE)  
GREEN BACKGROUND (RETROREFLECTIVE)  
MATERIAL: 0.125" FLAT SHEET ALUMINUM  
\* FOR ARROW DETAIL SEE THIS SHEET

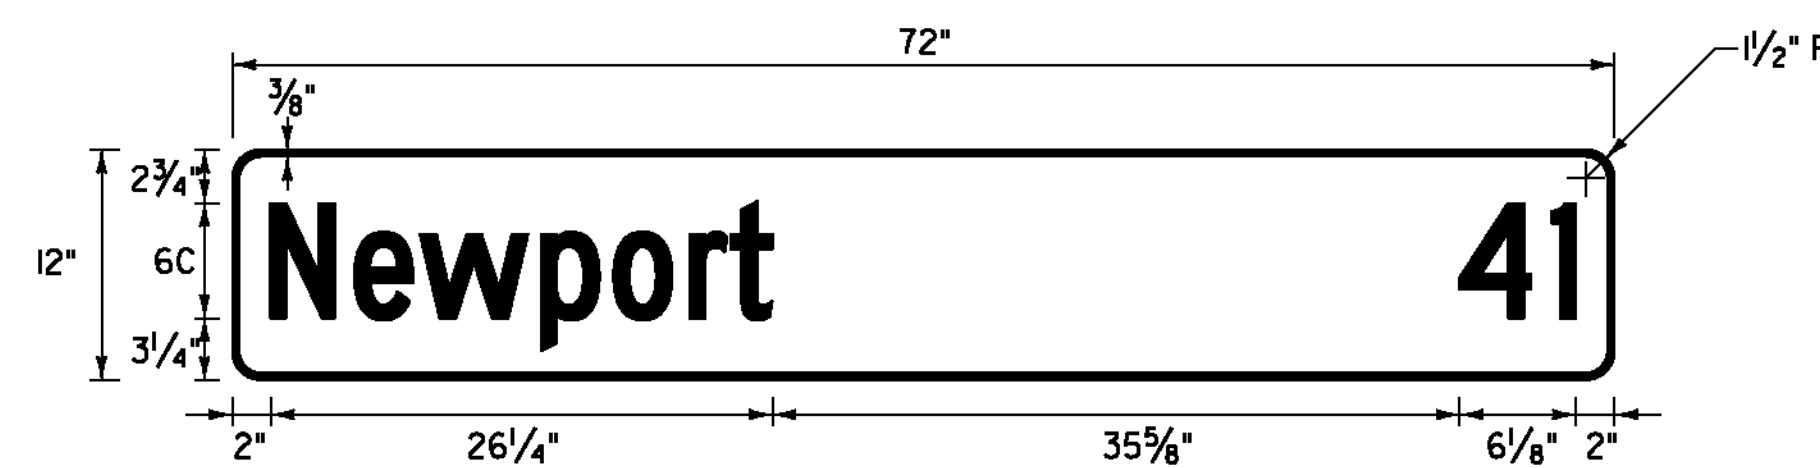


**VD2-1**

LOCATION: ST. JOHNSBURY STATE HIGHWAY  
STA. 1+63, RT  
COLOR: WHITE BORDER, ARROW AND TEXT (RETROREFLECTIVE)  
GREEN BACKGROUND (RETROREFLECTIVE)  
MATERIAL: 0.125" FLAT SHEET ALUMINUM

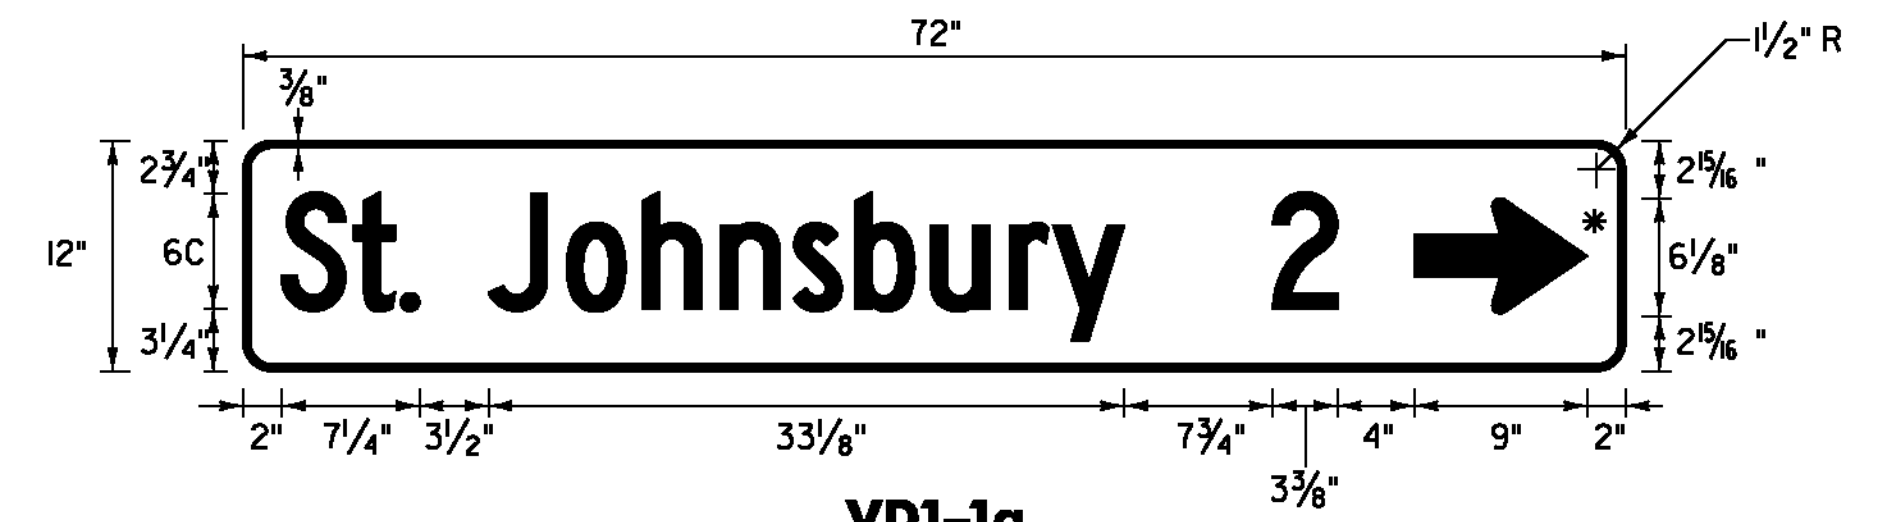


**VD1-1a**

LOCATION: ST. JOHNSBURY STATE HIGHWAY  
STA. 2+67, LT  
COLOR: WHITE BORDER, ARROW AND TEXT (RETROREFLECTIVE)  
GREEN BACKGROUND (RETROREFLECTIVE)  
MATERIAL: 0.125" FLAT SHEET ALUMINUM  
\* FOR ARROW DETAIL SEE THIS SHEET

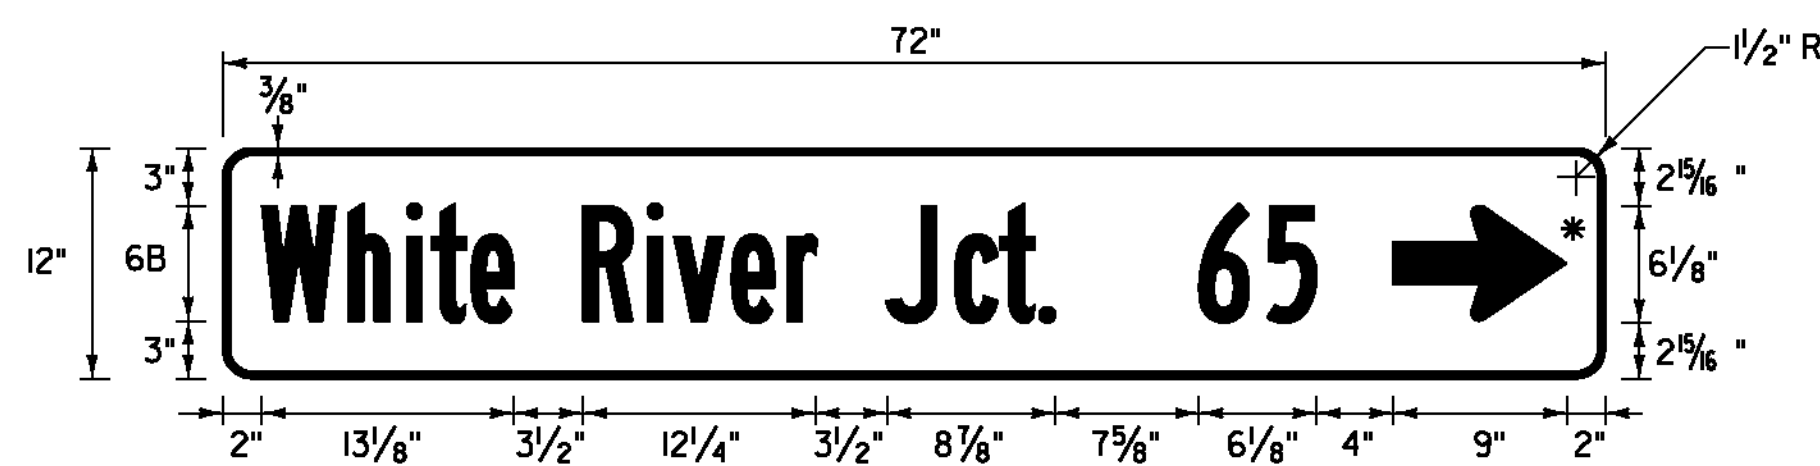


**VD1-1a**

LOCATION: ST. JOHNSBURY U.S. ROUTE 5  
STA. 199+86, LT  
COLOR: WHITE BORDER, ARROW AND TEXT (RETROREFLECTIVE)  
GREEN BACKGROUND (RETROREFLECTIVE)  
MATERIAL: 0.125" FLAT SHEET ALUMINUM  
\* FOR ARROW DETAIL SEE THIS SHEET

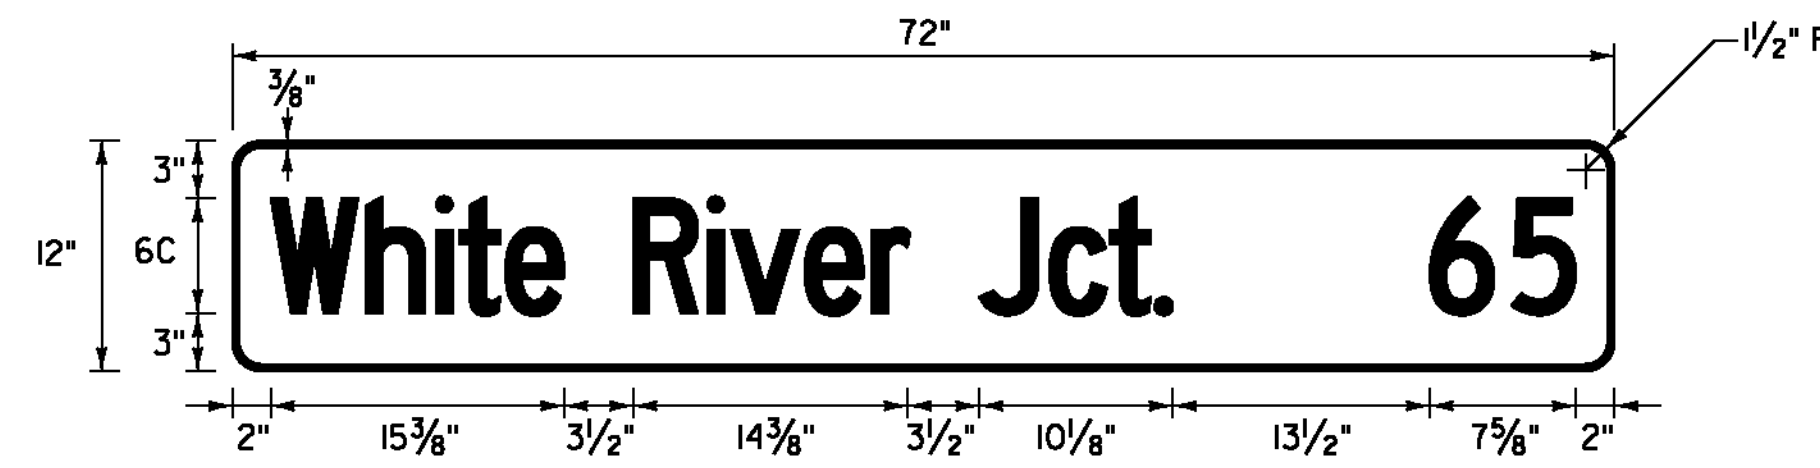


**VD2-1**

LOCATION: ST. JOHNSBURY STATE HIGHWAY  
STA. 1+63, RT  
COLOR: WHITE BORDER, ARROW AND TEXT (RETROREFLECTIVE)  
GREEN BACKGROUND (RETROREFLECTIVE)  
MATERIAL: 0.125" FLAT SHEET ALUMINUM

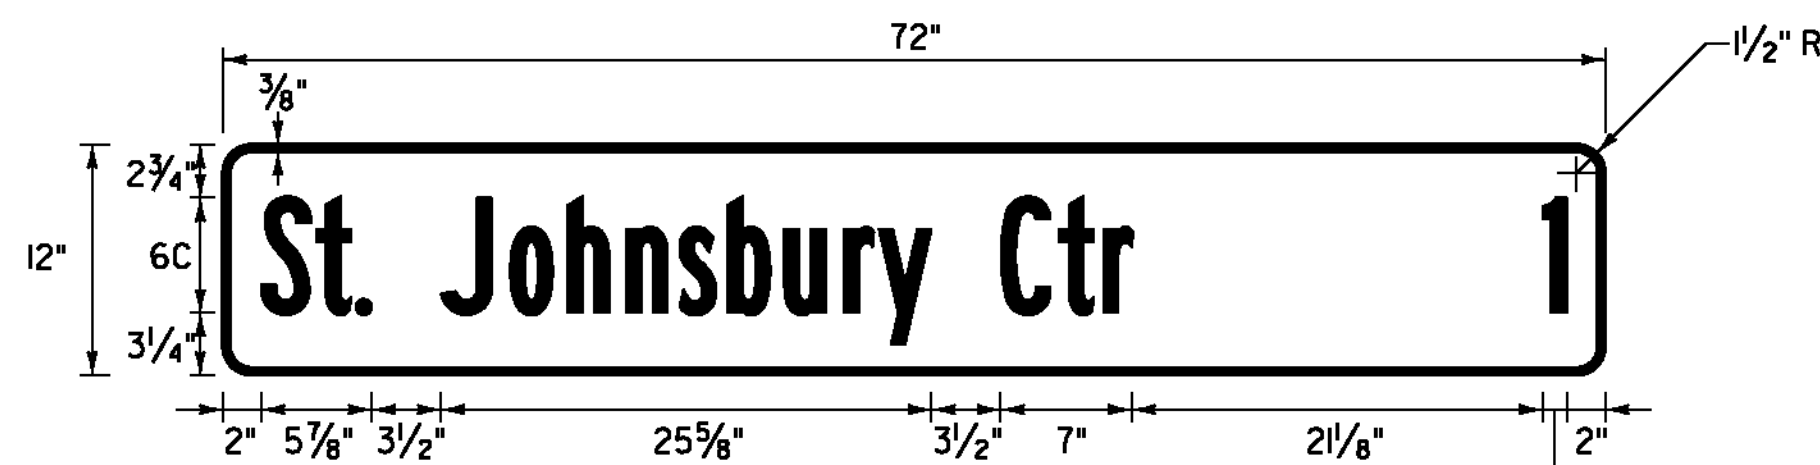


**VD2-1**

LOCATION: ST. JOHNSBURY U.S. ROUTE 5  
STA. 195+43, RT  
STA. 201+94, RT  
COLOR: WHITE BORDER, ARROW AND TEXT (RETROREFLECTIVE)  
GREEN BACKGROUND (RETROREFLECTIVE)  
MATERIAL: 0.125" FLAT SHEET ALUMINUM

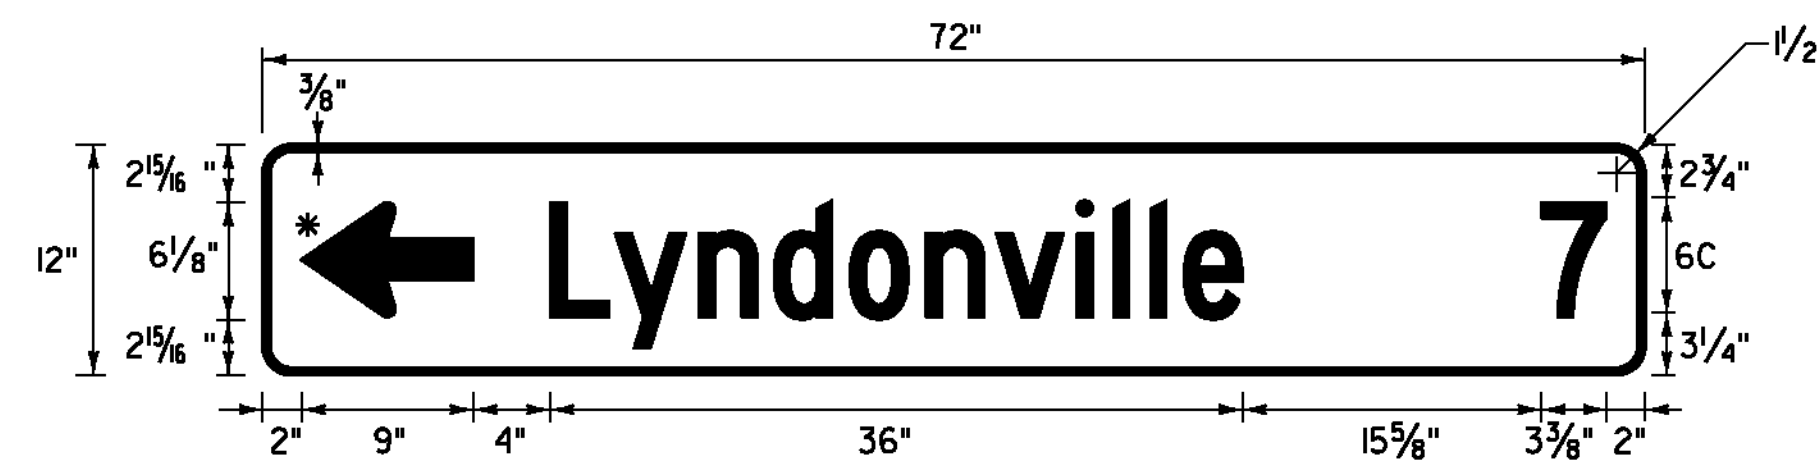


**VD1-1a**

LOCATION: ST. JOHNSBURY STATE HIGHWAY  
STA. 2+67, LT  
COLOR: WHITE BORDER, ARROW AND TEXT (RETROREFLECTIVE)  
GREEN BACKGROUND (RETROREFLECTIVE)  
MATERIAL: 0.125" FLAT SHEET ALUMINUM  
\* FOR ARROW DETAIL SEE THIS SHEET

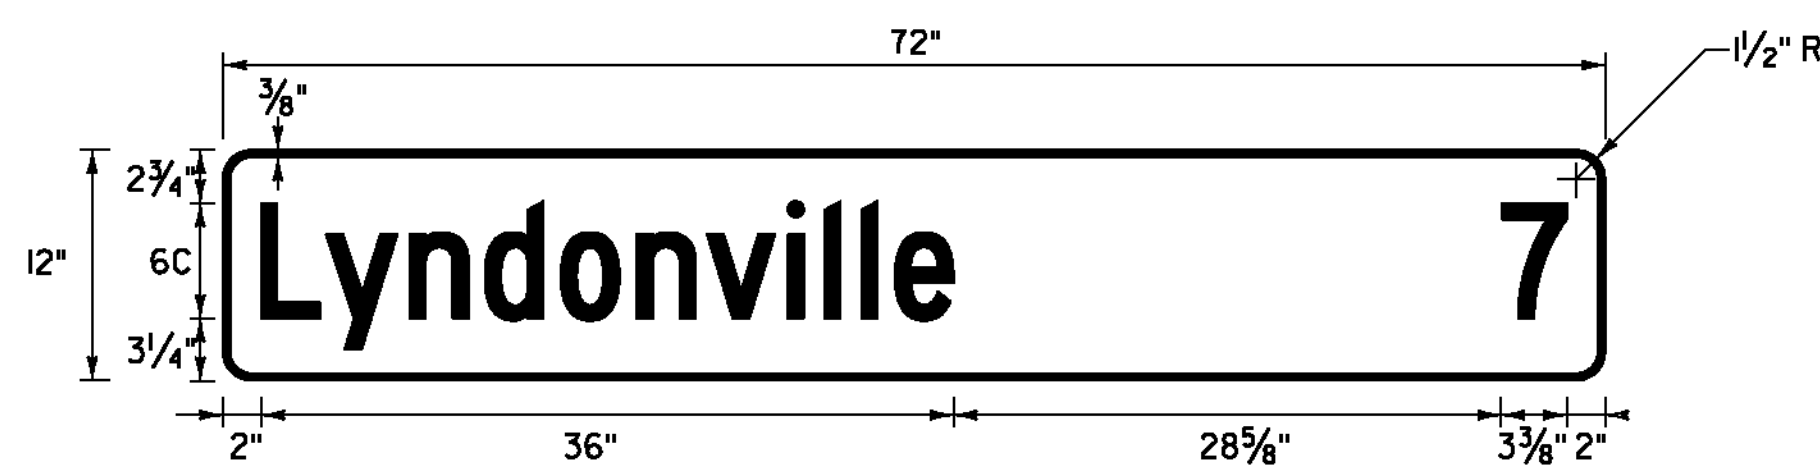


**VD2-1**

LOCATION: ST. JOHNSBURY U.S. ROUTE 5  
STA. 195+43, RT  
STA. 201+94, RT  
COLOR: WHITE BORDER, ARROW AND TEXT (RETROREFLECTIVE)  
GREEN BACKGROUND (RETROREFLECTIVE)  
MATERIAL: 0.125" FLAT SHEET ALUMINUM

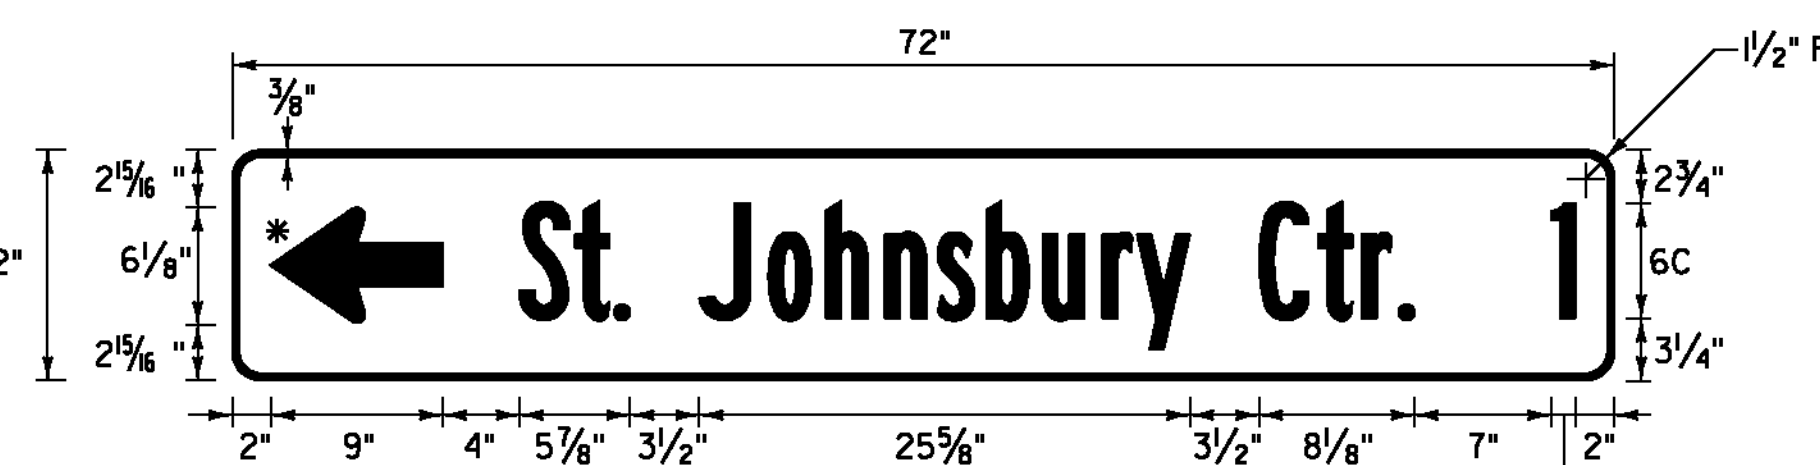

**VD1-1a**


LOCATION: ST. JOHNSBURY STATE HIGHWAY  
STA. 2+67, LT  
COLOR: WHITE BORDER, ARROW AND TEXT (RETROREFLECTIVE)  
GREEN BACKGROUND (RETROREFLECTIVE)  
MATERIAL: 0.125" FLAT SHEET ALUMINUM  
\* FOR ARROW DETAIL SEE THIS SHEET

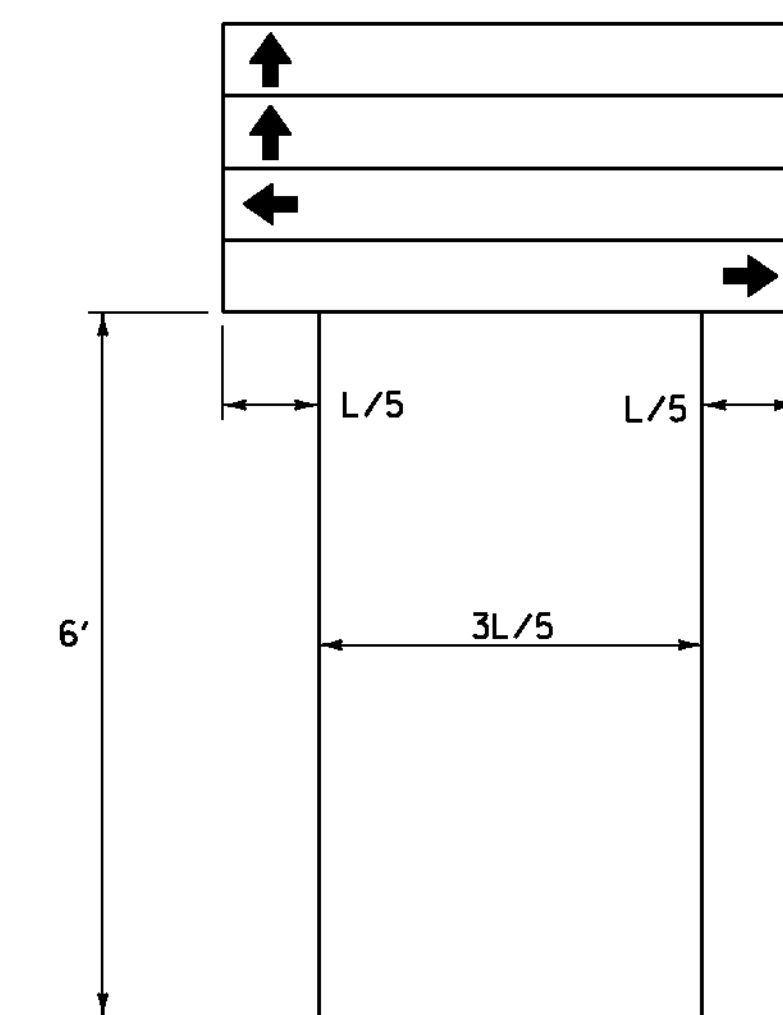

**DESTINATION ASSEMBLY**

**NOTES:**

1. SEQUENCE OF ARROWS AS SHOWN.
2. LIMIT TO 2 SIGNS IN EACH DIRECTION, UNLESS OTHERWISE NOTED.
3. L = LENGTH OF SIGN

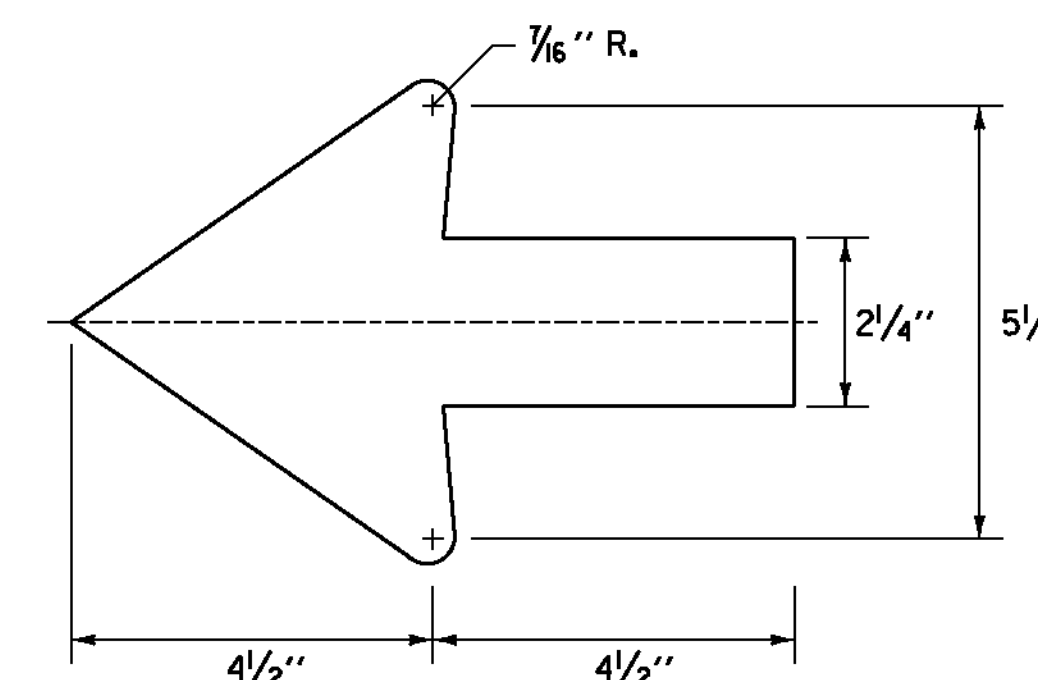

**STANDARD SHSM 2.25" ARROW**

NOT TO SCALE

NOTE: SEE TRAFFIC SIGN NOTES ON SHEET I26.

**TRAFFIC SIGN  
DETAIL  
SHEET #3**

PROJECT NAME: ST. JOHNSBURY-LYNDON  
PROJECT NUMBER: STP 2928(I)  
FILE NAME: p10c262.dgn  
PROJECT LEADER: JLL  
DESIGNED BY: MCF  
IPARM FILE: p10c262tsd03.i  
PLOT DATE: 10/17/2013  
DRAWN BY: STANTEC  
CHECKED BY: JLL  
SHEET 124 OF 133

