


U.S. ROUTE 5 / GORDON MILLS WAY INTERSECTION

ITEM 900.620 SPECIAL PROVISION (REMOVE AND REPLACE FLASHING BEACON, AERIAL MOUNTED) ST. JOHNSBURY U.S. ROUTE 5 STA. 340+03		
QUANTITY	UNIT	DESCRIPTION
1	EA	FOUR WAY FLASHING BEACON, WIRING AND MOUNTING HARDWARE

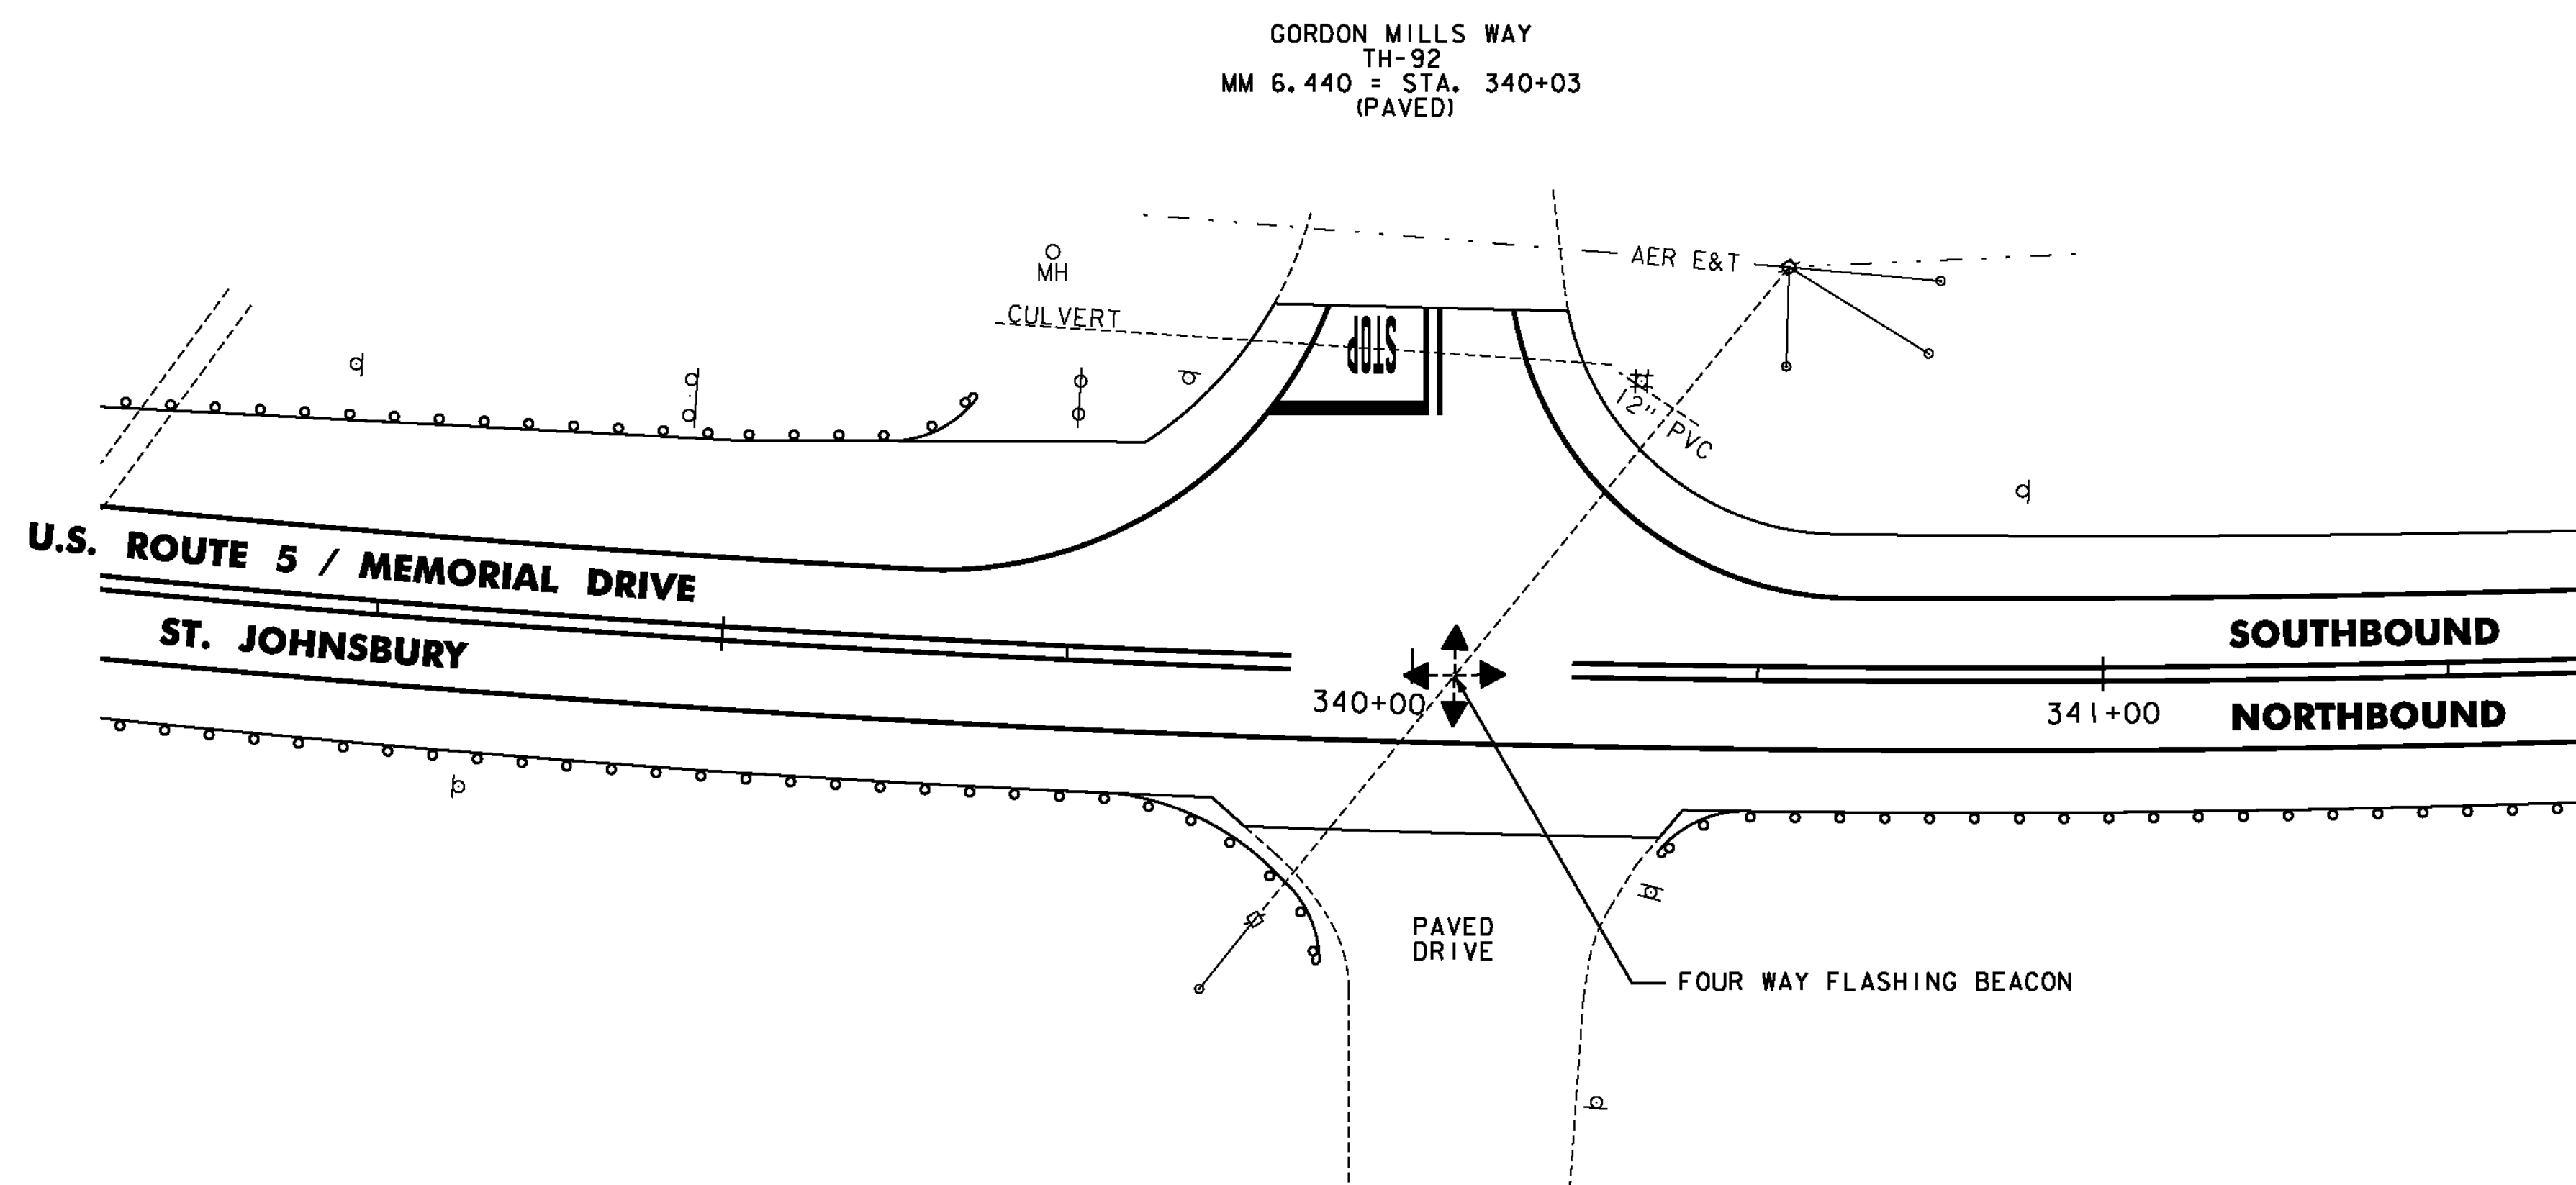

LEGEND	
DESCRIPTION	
---	EXISTING CONDUIT
□	EXISTING JUNCTION BOX
[CT]	EXISTING CONTROLLER CABINET
⊕	EXISTING POLE
[]	EXISTING VIDEO DETECTION AREA
□	VIDEO DETECTION AREA
⊕	EXISTING VIDEO DETECTION CAMERA
⊕	PROPOSED VIDEO DETECTION CAMERA
⊕	EXISTING VEHICLE SIGNAL
⊕	PROPOSED VEHICLE SIGNAL
[PB]	EXISTING PULL BOX
⊕	EXISTING PEDESTRIAN SIGNAL
⊕	PROPOSED COUNT-DOWN PEDESTRIAN SIGNAL

NOT TO SCALE



**TRAFFIC
SIGNAL
SYSTEMS
SHEET #4**

PROJECT NAME: ST. JOHNSBURY-LYNDON	
PROJECT NUMBER: STP 2928(I)	
FILE NAME: p10c262.dgn	PLOT DATE: 10/17/2013
PROJECT LEADER: JLL	DRAWN BY: STANTEC
DESIGNED BY: MCF	CHECKED BY: JLL
IPARM FILE: p10c262tss04.i	SHEET 130 OF 133