



LEVEL AND OVERLAY TYPICAL SECTION

BRADFORD US ROUTE 5 -	192+28 -	216+00	(4 FEET SHOULDER)
	216+00 -	249+50	(3 FEET SHOULDER)
	249+50 -	277+83	(4 FEET SHOULDER)
	278+61 -	309+14	(4 FEET SHOULDER)
NEWBURY US ROUTE 5 -	N 0+00 -	N 27+70	(4 FEET SHOULDER)
	N 27+70 -	N 34+17	(5 FEET SHOULDER)
	N 34+17 -	N 40+90 LT	(6 FEET SHOULDER)
	N 34+17 -	N 40+90 RT	(7 FEET SHOULDER)
	N 40+90 -	N 52+41	(7 FEET SHOULDER)
	N 53+48 -	N 68+00	(5 FEET SHOULDER)
	N 68+00 -	N 76+50	(4 FEET SHOULDER)
	N 76+50 -	N 155+30	(3 FEET SHOULDER)
	N 155+30 -	N 158+50 LT	(3 FEET SHOULDER)
	N 155+30 -	N 158+50 RT	(2 FEET SHOULDER)
	N 158+50 -	N 171+86	(3 FEET SHOULDER)

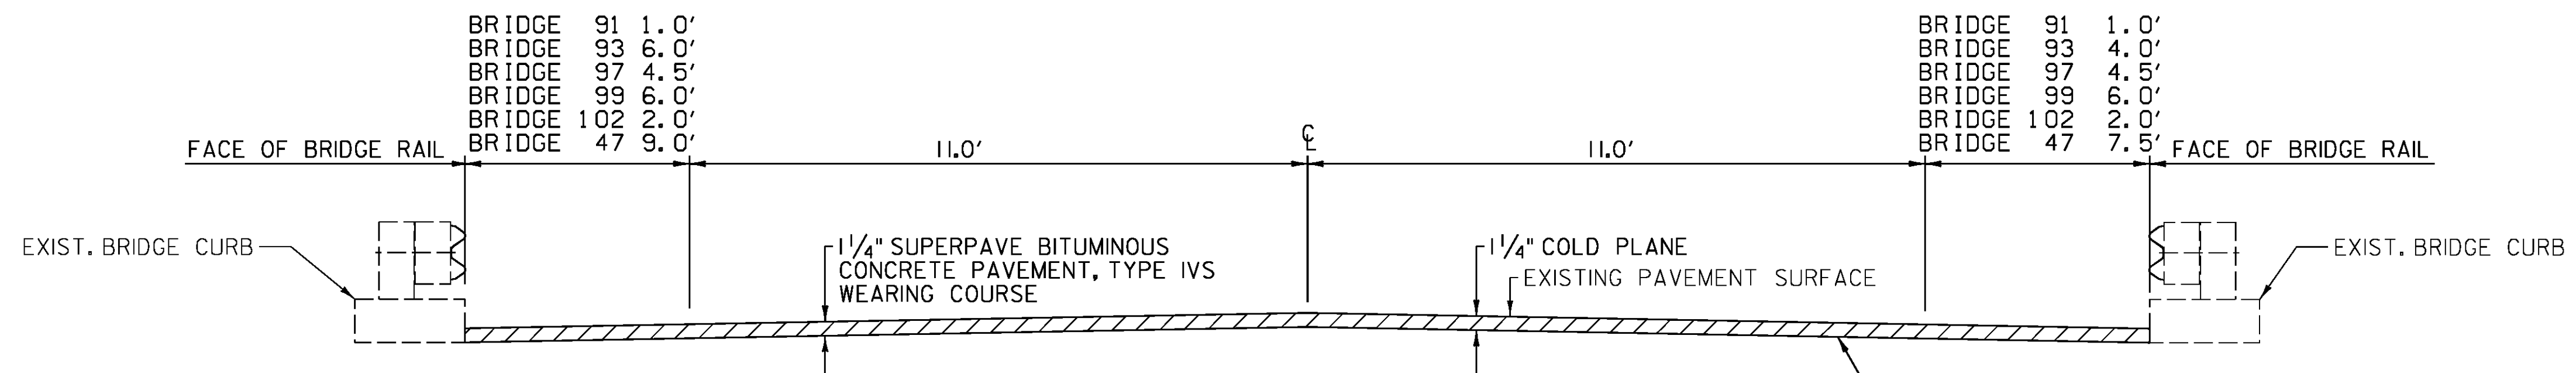

COLD PLANE AND OVERLAY TYPICAL SECTION

BRADFORD US ROUTE 5 -	119+58 -	120+92	- BRIDGE 91
NEWBURY US ROUTE 5 -	277+83 -	278+61	- BRIDGE 93
	N 52+41 -	N 53+48	- BRIDGE 97
	N 207+73 -	N 209+26	- BRIDGE 99
	N 308+90 -	N 312+09	- BRIDGE 102
US ROUTE 302 -	M 244+98 -	M 245+47	- BRIDGE 47

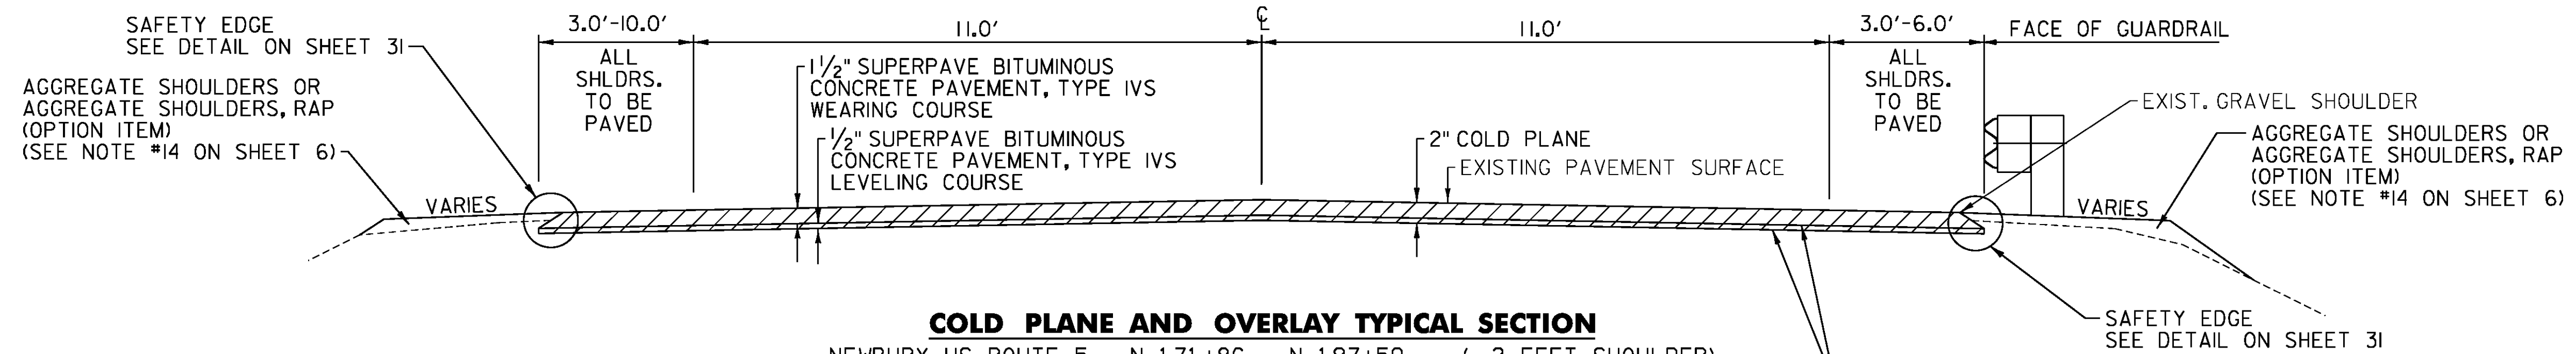

COLD PLANE AND OVERLAY TYPICAL SECTION

NEWBURY US ROUTE 5 -	N 171+86 -	N 197+50	(3 FEET SHOULDER)
	N 197+50 -	N 200+69 LT	(10 FEET SHOULDER)
	N 197+50 -	N 200+69 RT	(3 FEET SHOULDER)
	N 200+69 -	N 206+26	(3 FEET SHOULDER)
	N 206+26 -	N 207+73	(6 FEET SHOULDER)
	N 209+26 -	N 212+45	(6 FEET SHOULDER)
	N 212+45 -	N 219+65	(3 FEET SHOULDER)

PROJECT NAME: BRADFORD-RYEGATE
 PROJECT NUMBER: STP 2929(I)

FILE NAME: z10c264frm.dgn
 PROJECT LEADER: P. SHEDD
 DESIGNED BY: N. LEMAY
 TYPICAL SECTIONS SHEET 3

PLOT DATE: 2/4/2016
 DRAWN BY: W. GORDON
 CHECKED BY: P. SHEDD
 SHEET 9 OF 239

NOT TO SCALE