



**APPROACH AREA DETAIL
FOR PAVED TOWN HIGHWAYS
IN LEVEL AND OVERLAY AREAS**

BRADFORD - TH 56 - 205+85 (BLUE SPRUCE DR)	NEWBURY - TH 84 - N 35+70 (DOE HILL RD)
TH 17 - 276+81 (ROARING BROOK RD)	TH 1 - N 55+22 (SNAKE RD)
TH 43 - 295+44 (OLD ROUTE 5)	TH 74 - N 58+53 (SCOTT RD)
TH 18 - 304+07 (OLD ROUTE 5)	TH 83 - N 66+63 (SCOTT RD)
	TH 55 - N 133+61 (MOORE HILL RD)
	TH 54 - N 225+22 (MONTEBELLO RD)
	TH 52 - N 233+93 (OXBOW RD)
	TH 39 - N 402+72 (LEDGER RD)
	TH 30 - N 402+95 (ROUND BARN RD)
	TH 31 - N 417+34 (BALDWIN RD)

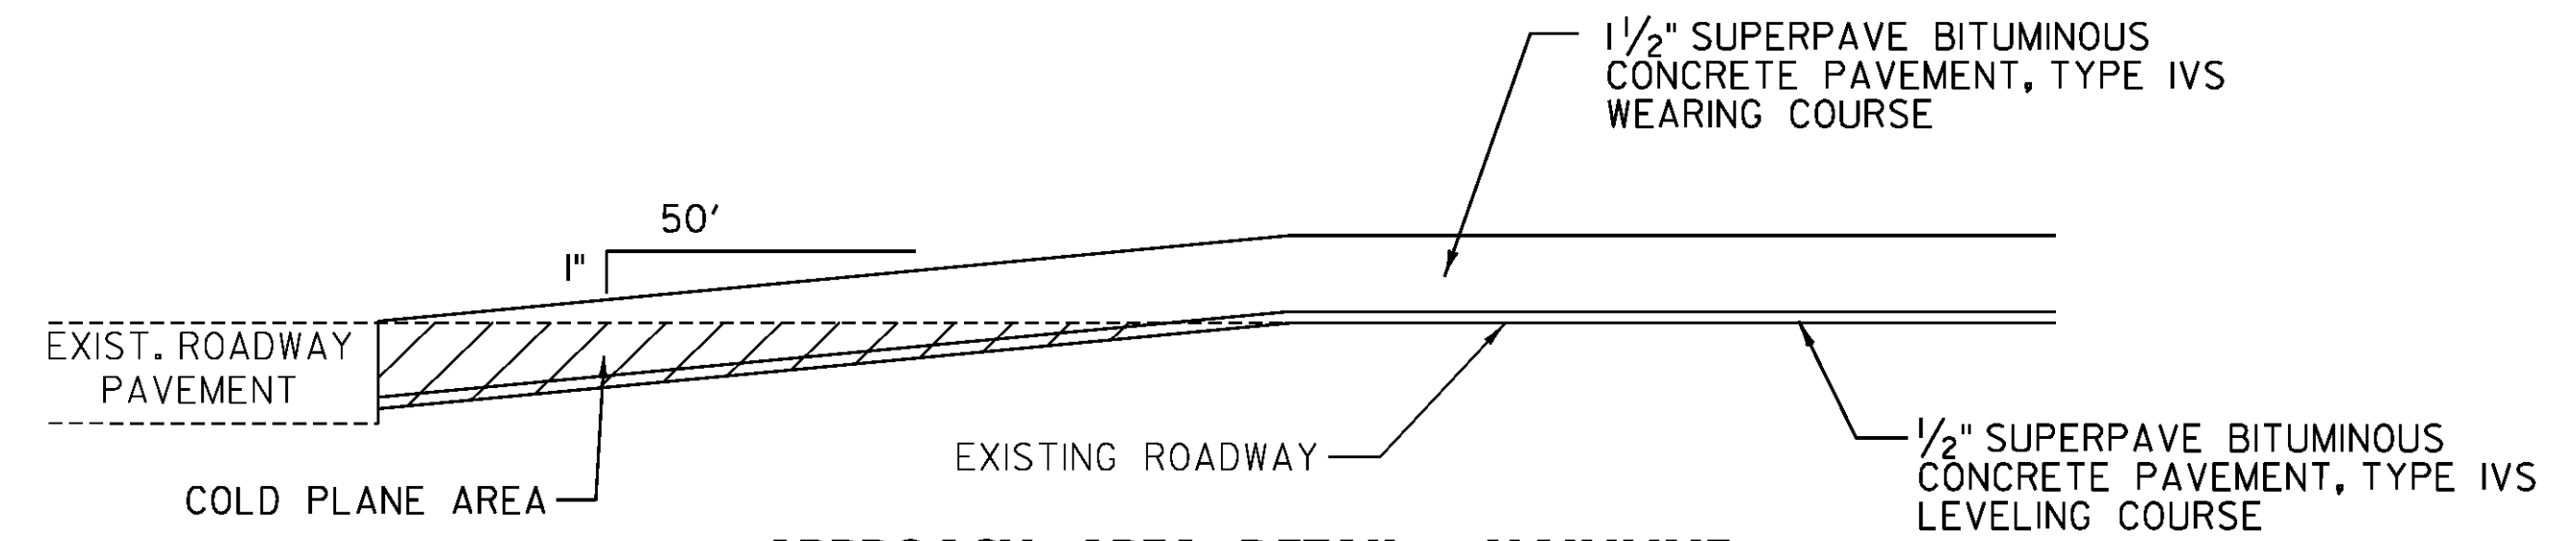


**APPROACH AREA DETAIL - MAINLINE
IN LEVEL AND OVERLAY AREAS**

BRADFORD US ROUTE 5 - 171+30 TO 172+30
NEWBURY US ROUTE 5 - N 170+86 TO N 171+86
N 219+65 TO N 220+65
N 471+55 TO N 472+55

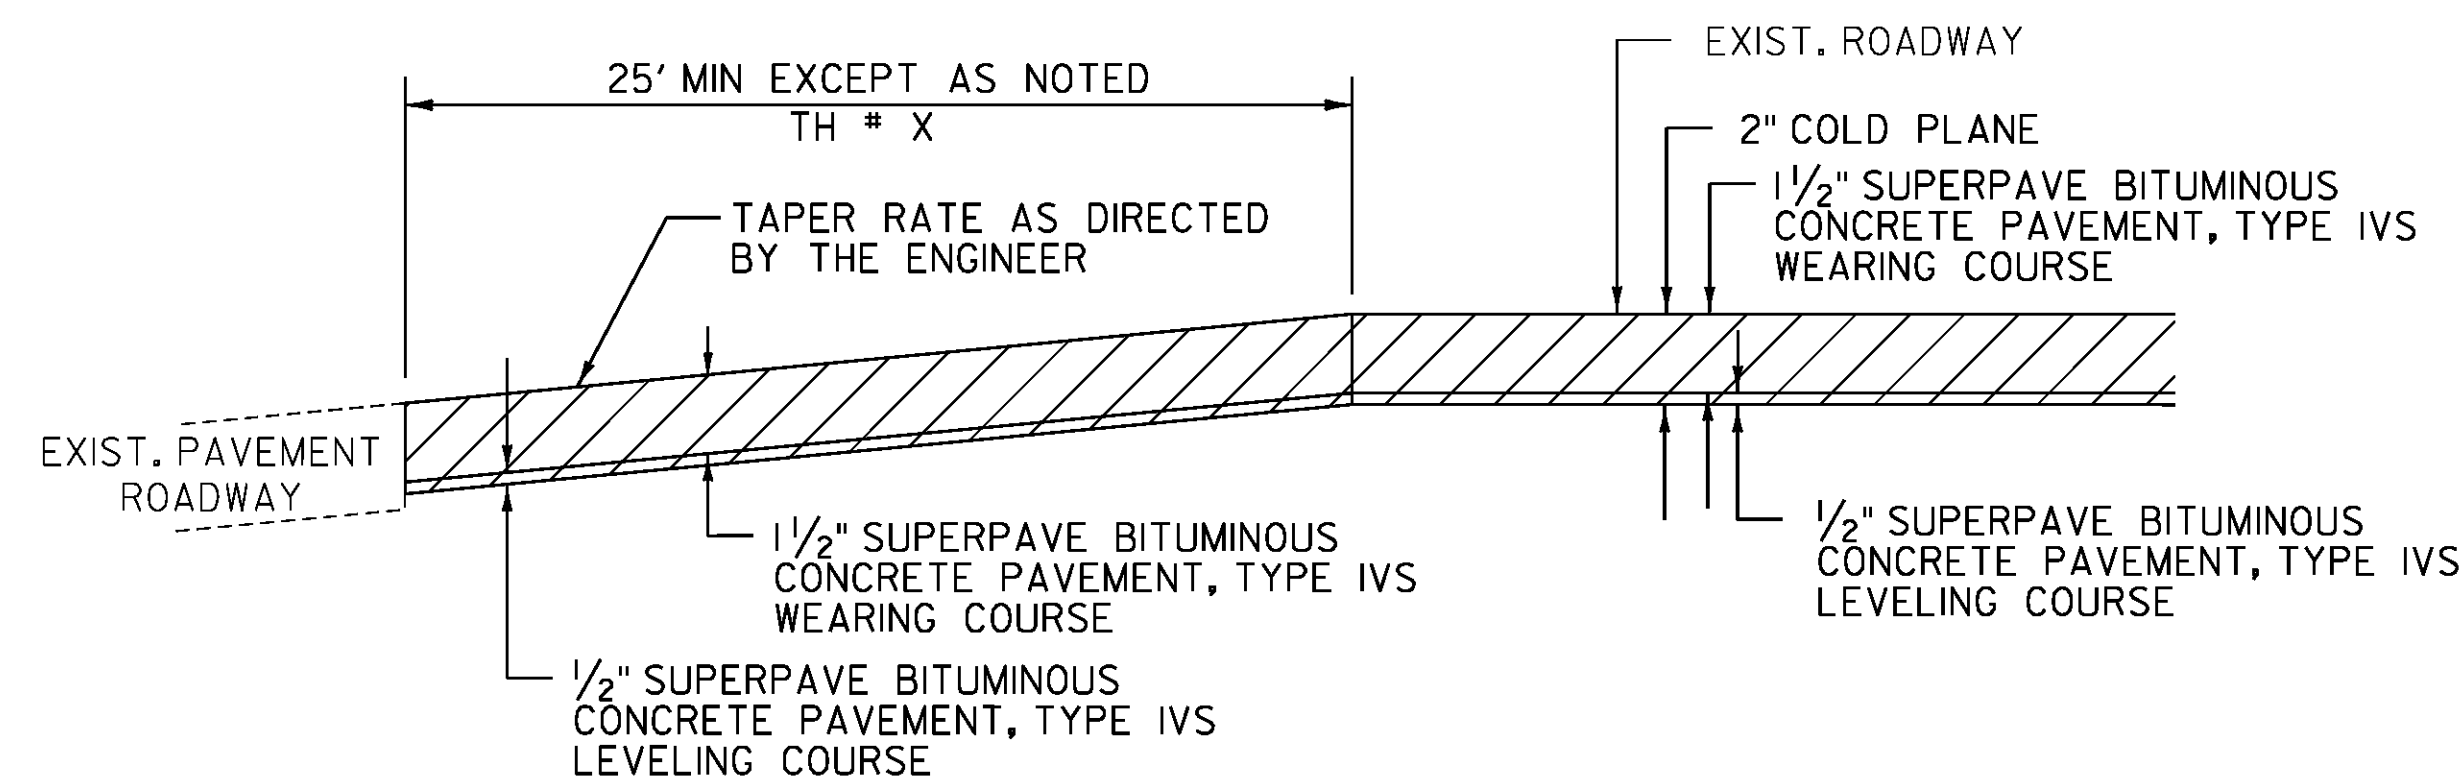

**APPROACH AREA DETAIL
FOR PAVED TOWN HIGHWAYS
IN COLD PLANE AND OVERLAY AREAS**

BRADFORD - VT 25B - 125+99 (SOUTH MAIN STREET)	NEWBURY - TH 53 - N 193+32 (PULASKI STREET)
TH 68 - 126+34 (BARTON STREET)	TH 53 - N 193+96 (PULASKI STREET)
TH 63 - 127+87 (BANK STREET)	TH 4 - N 197+27 (CHAPEL STREET)
TH 74 - 132+09 (KD WELCH SERVICE RD)	TH 4 - N 198+35 (CHAPEL STREET)
TH 67 - 140+39 (DOE MEADOW LANE)	TH 81 - N 202+61 (PINE STREET)
TH 69 - 152+92 (WRIGHTS AVE)	TH 76 - N 210+53 (OXBOW ROAD)
TH 66 - 154+89 (DEPOT STREET)	TH 407 - N 475+31 (ELM STREET)
TH 3 - 159+02 (FAIRGROUND RD)	TH 414 - N 481+57 (TULLAR RD)
	TH 405 - N 494+05 (CENTER STREET)
	TH 406 - N 496+96 (CREAMERY STREET)
	TH 410 - N 502+79 (MAPLE STREET)
	TH 415 - N 504+42 (WATER STREET)
	TH 412 - N 510+03 (SCHAEFFER HILL RD)
	TH 403 - N 511+26 (BIBLE HILL RD)

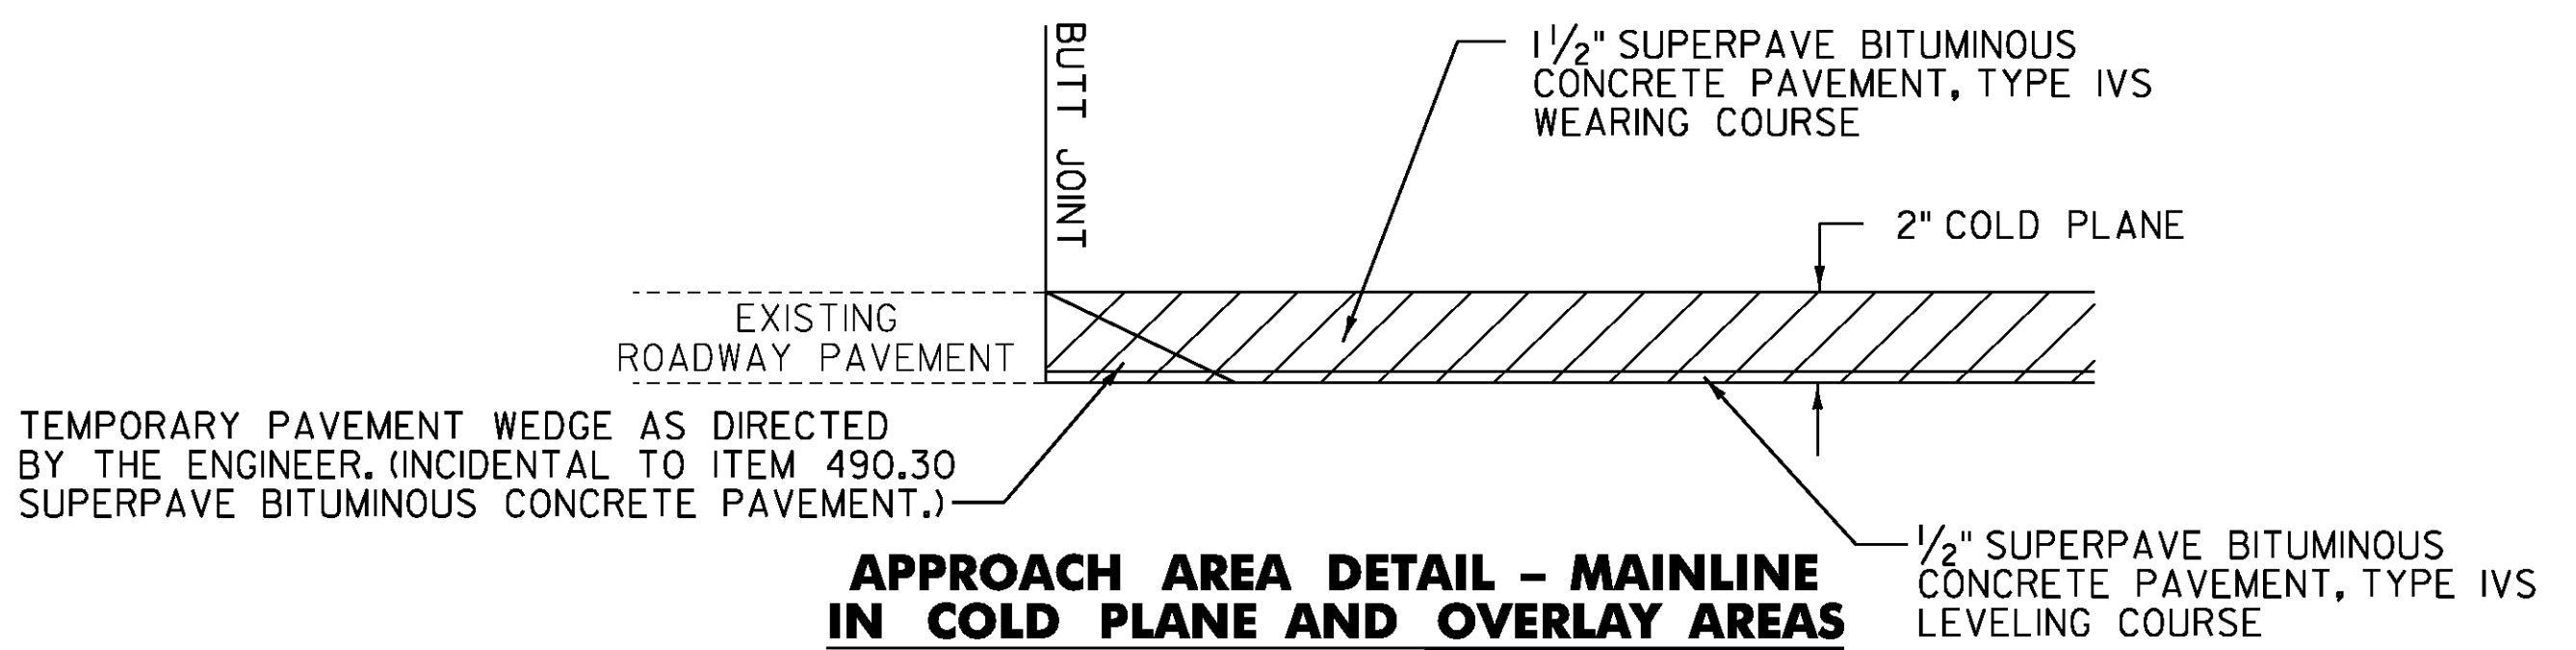

**APPROACH AREA DETAIL - MAINLINE
IN COLD PLANE AND OVERLAY AREAS**

BRADFORD US ROUTE 5 - 82+42
RYEGATE US ROUTE 5 - R 60+45
NEWBURY US ROUTE 302 - M 242+50
NEWBURY US ROUTE 302 - M 259+33

CLD 14-0278

NOT TO SCALE

PROJECT NAME: BRADFORD-RYEGATE	PLOT DATE: 2/4/2016
PROJECT NUMBER: STP 2929(I)	DRAWN BY: W. GORDON
FILE NAME: z10c264frm.dgn	CHECKED BY: P. SHEDD
PROJECT LEADER: P. SHEDD	SHEET 13 OF 239
DESIGNED BY: N. LEMAY	
TYPICAL SECTIONS SHEET 7	