



SECTION A-A

1. RAIL TO BE BURIED A DISTANCE OF 12'-6" INTO BACKSLOPE, IF THIS CANNOT BE OBTAINED, AN ANCHOR SHALL BE INSTALLED, ITEM 621.60, ANCHOR FOR STEEL BEAM RAIL.

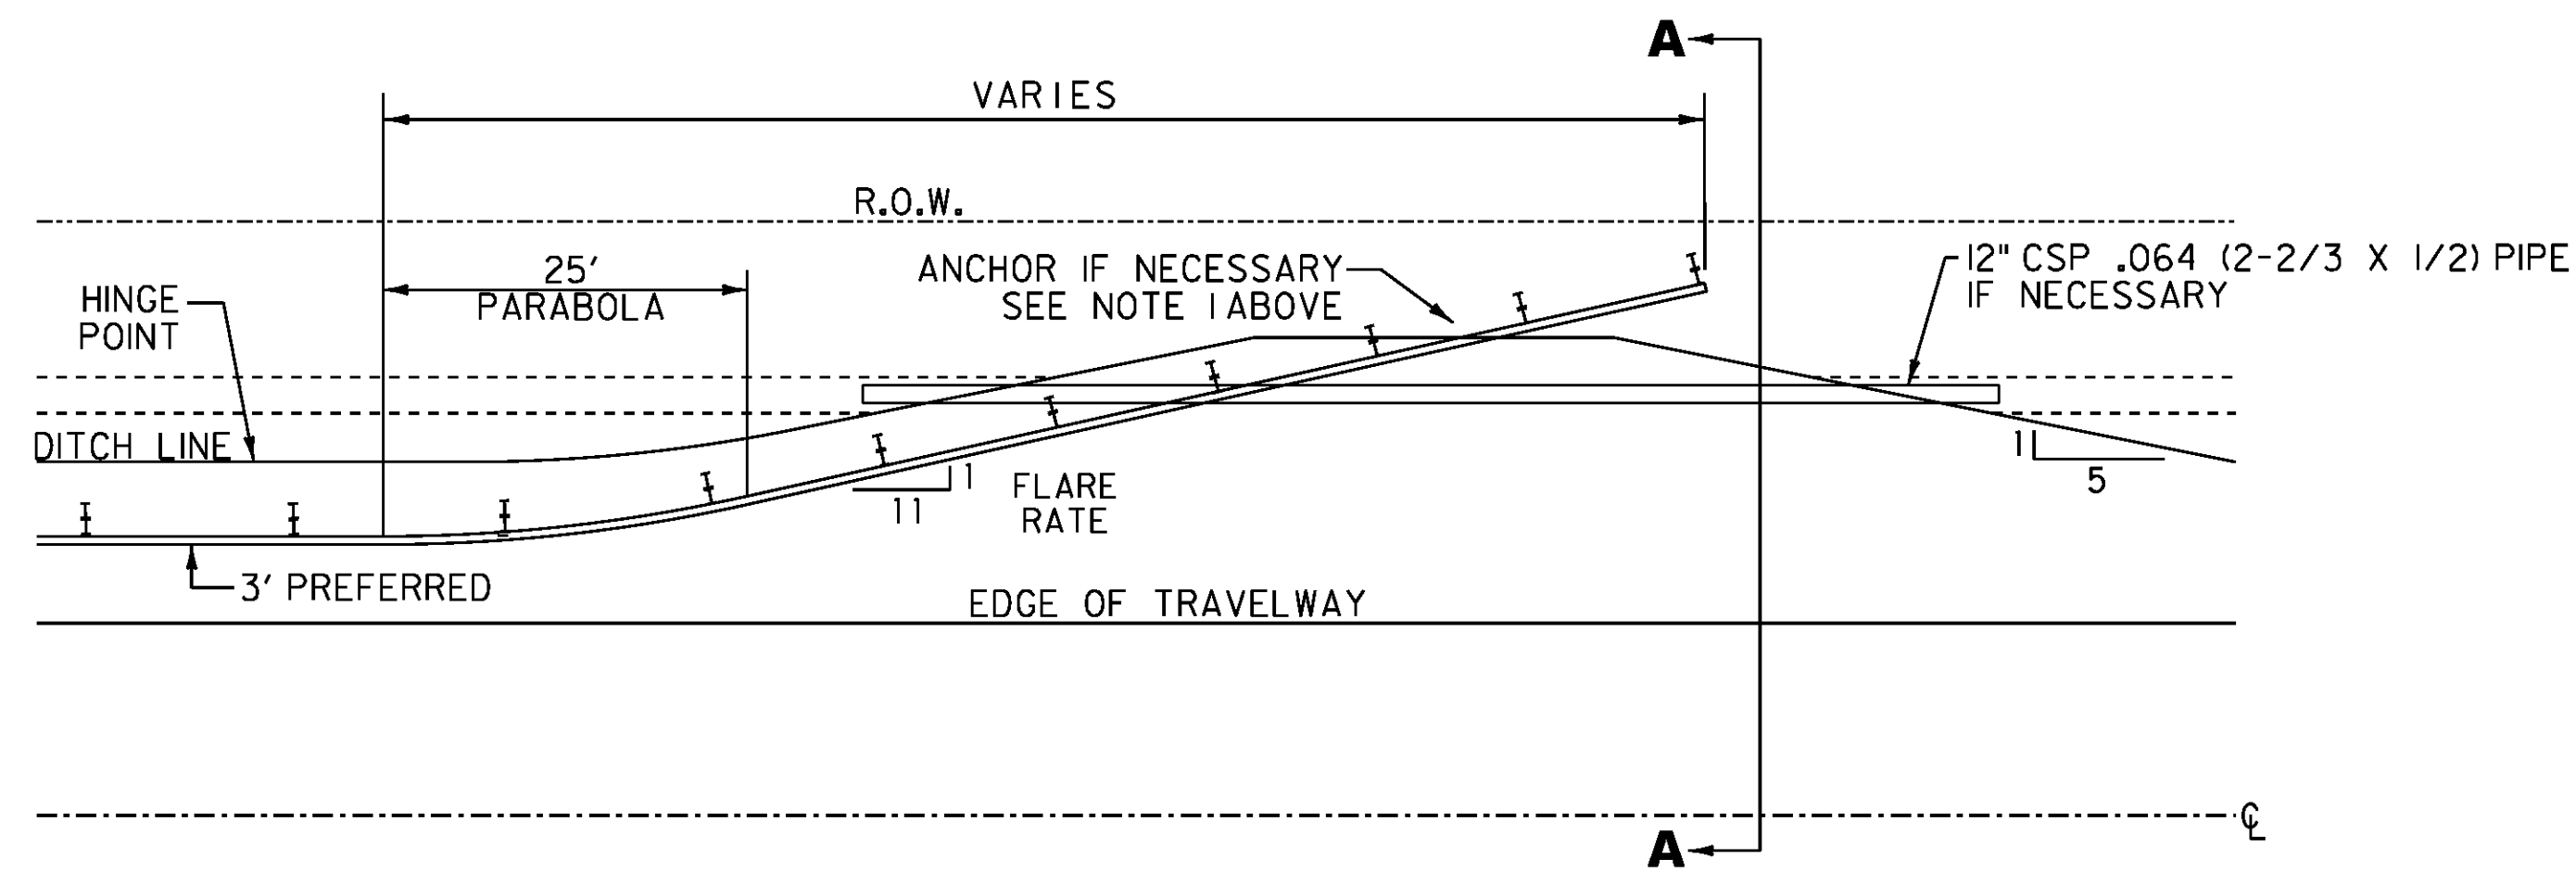

DETAIL FOR BURIED GUARDRAIL ENDS INTO BACKSLOPES

NEWBURY US ROUTE 5 - N 247+58 RT
 RYEGATE US ROUTE 5 - R 4+63 LT
 R 32+90 LT
 R 37+90 RT
 R 38+15 LT

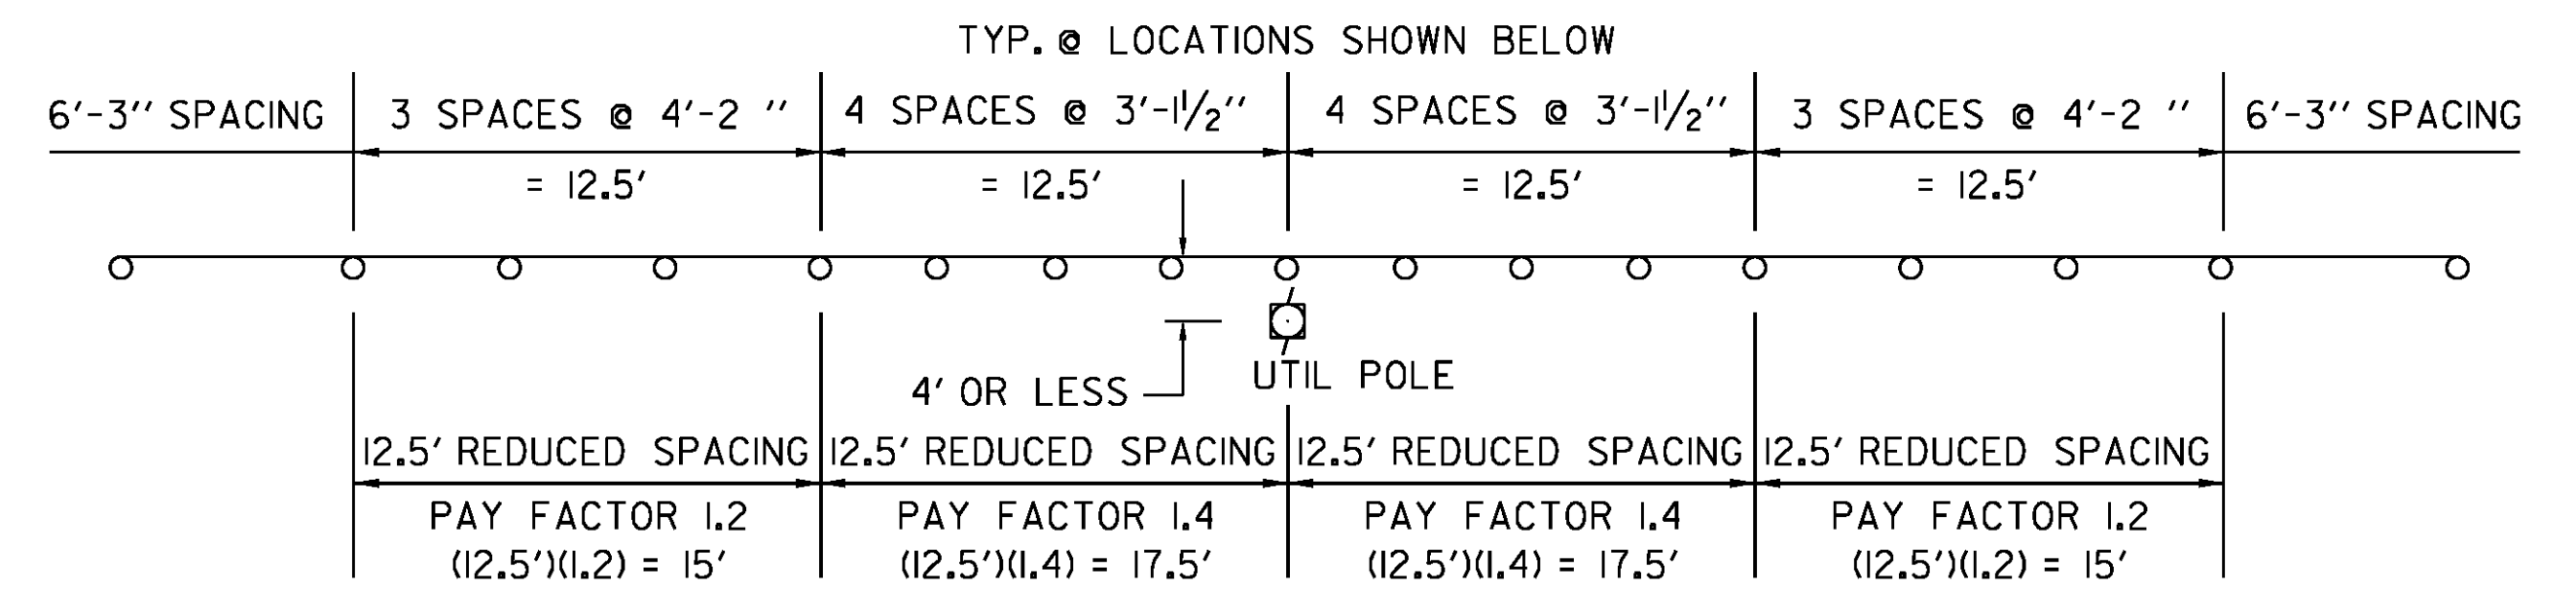

NON-YIELDING OBJECT DETAIL

OBJECTS WITHIN 4.0 FT OF GUARDRAIL

NEWBURY US ROUTE 5 - N 80+72 RT N 120+38 RT NEWBURY US 302 EAST - M 250+79 RT
 N 83+01 RT N 121+72 RT
 N 85+27 RT N 505+76 RT
 N 116+43 RT N 507+64 RT
 N 117+74 RT N 513+63 RT

CLD 14-0278

NOT TO SCALE

PROJECT NAME: BRADFORD-RYEGATE	FILE NAME: z10c264frm.dgn	PLOT DATE: 2/4/2016
PROJECT NUMBER: STP 2929(I)	PROJECT LEADER: P. SHEDD	DRAWN BY: W. GORDON
	DESIGNED BY: N. LEMAY	CHECKED BY: P. SHEDD
	GUARDRAIL DETAIL SHEET	SHEET 42 OF 239