


TEMPORARY 4 INCH WHITE LINE, PAINT  
 DURABLE 4 INCH WHITE LINE (OPTION ITEM)  
 270+50 TO 275+50 SOLID LT & RT

REMOVE AND RESET GUARDRAIL  
 270+50 TO 275+50 LT  
 270+50 TO 275+50 RT

REMOVING SIGNS  
 AS SHOWN - 1

TEMPORARY 4 INCH YELLOW LINE, PAINT  
 DURABLE 4 INCH YELLOW LINE, EPOXY PAINT OR  
 DURABLE 4 INCH YELLOW LINE, POLYUREA (OPTION ITEM)  
 270+50 TO 271+90 DASHED CL  
 271+90 TO 275+50 DASHED LT, SOLID RT

MILLED RUMBLE STRIPS  
 270+50 TO 275+50 CL

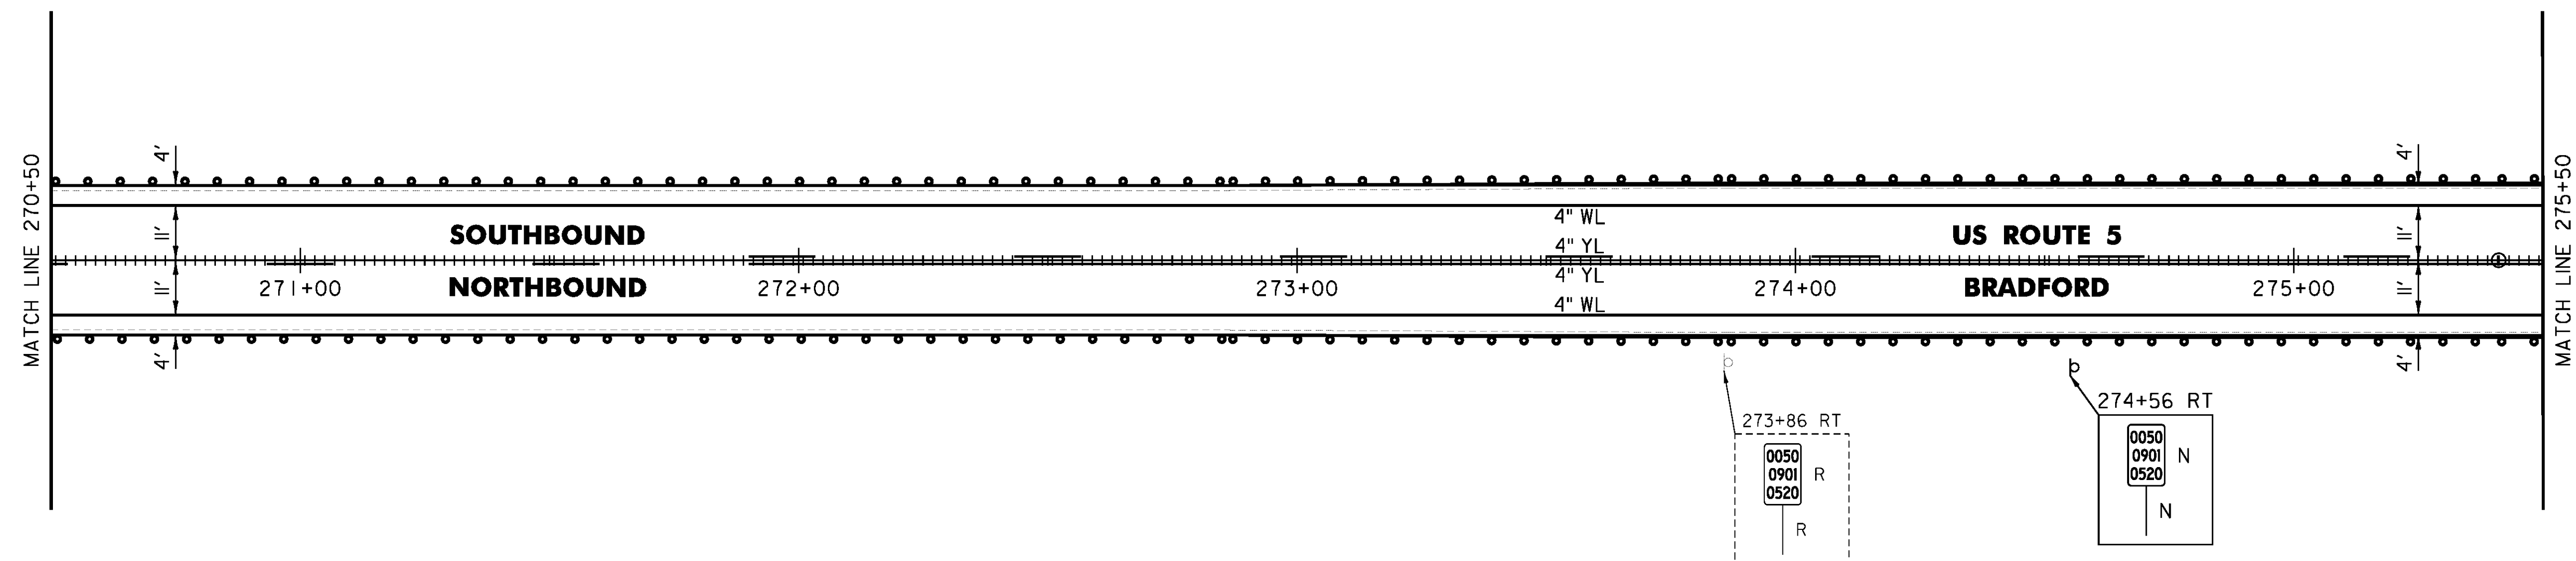

CLD 14-0278

NOT TO SCALE

PROJECT NAME: BRADFORD-RYEGATE	PROJECT NUMBER: STP 2929(I)
FILE NAME: z10c264bdr.dgn	PLOT DATE: 2/4/2016
PROJECT LEADER: P. SHEDD	DRAWN BY: W. GORDON
DESIGNED BY: N. LEMAY	CHECKED BY: P. SHEDD
US 5 PLAN SHEET 33	SHEET 91 OF 239