


TEMPORARY 4 INCH WHITE LINE, PAINT
DURABLE 4 INCH WHITE LINE (OPTION ITEM)
287+50 TO 293+50 SOLID LT & RT

TEMPORARY 4 INCH YELLOW LINE, PAINT
DURABLE 4 INCH YELLOW LINE, EPOXY PAINT OR
DURABLE 4 INCH YELLOW LINE, POLYUREA (OPTION ITEM)
287+50 TO 289+30 SOLID LT, DASHED RT
289+30 TO 292+00 DASHED CL
292+00 TO 293+50 DASHED LT, SOLID RT

REMOVE AND RESET GUARDRAIL
287+50 TO 293+50 RT
287+50 TO 293+50 LT

MILLED RUMBLE STRIPS
287+50 TO 293+50 CL

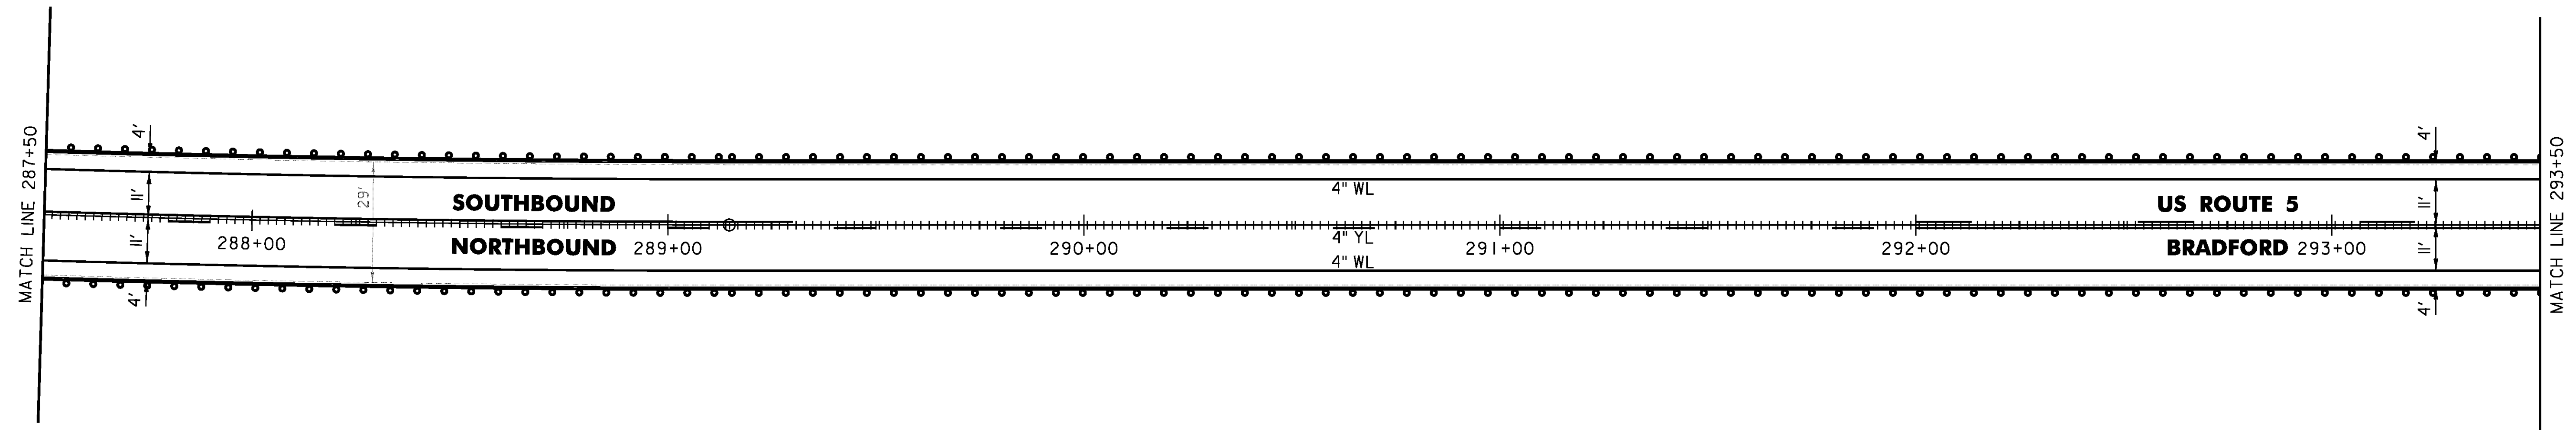

CLD 14-0278

NOT TO SCALE

PROJECT NAME: BRADFORD-RYEGATE	PLOT DATE: 2/4/2016
PROJECT NUMBER: STP 2929(I)	DRAWN BY: W. GORDON
FILE NAME: z10c264bdr.dgn	CHECKED BY: P. SHEDD
PROJECT LEADER: P. SHEDD	SHEET 94 OF 239
DESIGNED BY: N. LEMAY	
US 5 PLAN SHEET 36	