


TEMPORARY 4 INCH WHITE LINE, PAINT  
DURABLE 4 INCH WHITE LINE (OPTION ITEM)  
N 14+50 TO N 20+50 SOLID LT & RT

MILLED RUMBLE STRIPS  
N 17+75 TO N 20+50 CL

TEMPORARY 4 INCH YELLOW LINE, PAINT  
N 14+50 TO N 15+30 SOLID LT, DASHED RT  
N 15+30 TO N 20+50 DASHED CL

DURABLE 4 INCH YELLOW LINE (OPTION ITEM)  
N 14+50 TO N 15+30 SOLID LT, DASHED RT  
N 15+30 TO N 17+75 DASHED CL

DURABLE 4 INCH YELLOW LINE, EPOXY PAINT OR  
DURABLE 4 INCH YELLOW LINE, POLYUREA (OPTION ITEM)  
N 17+75 TO N 20+50 DASHED CL

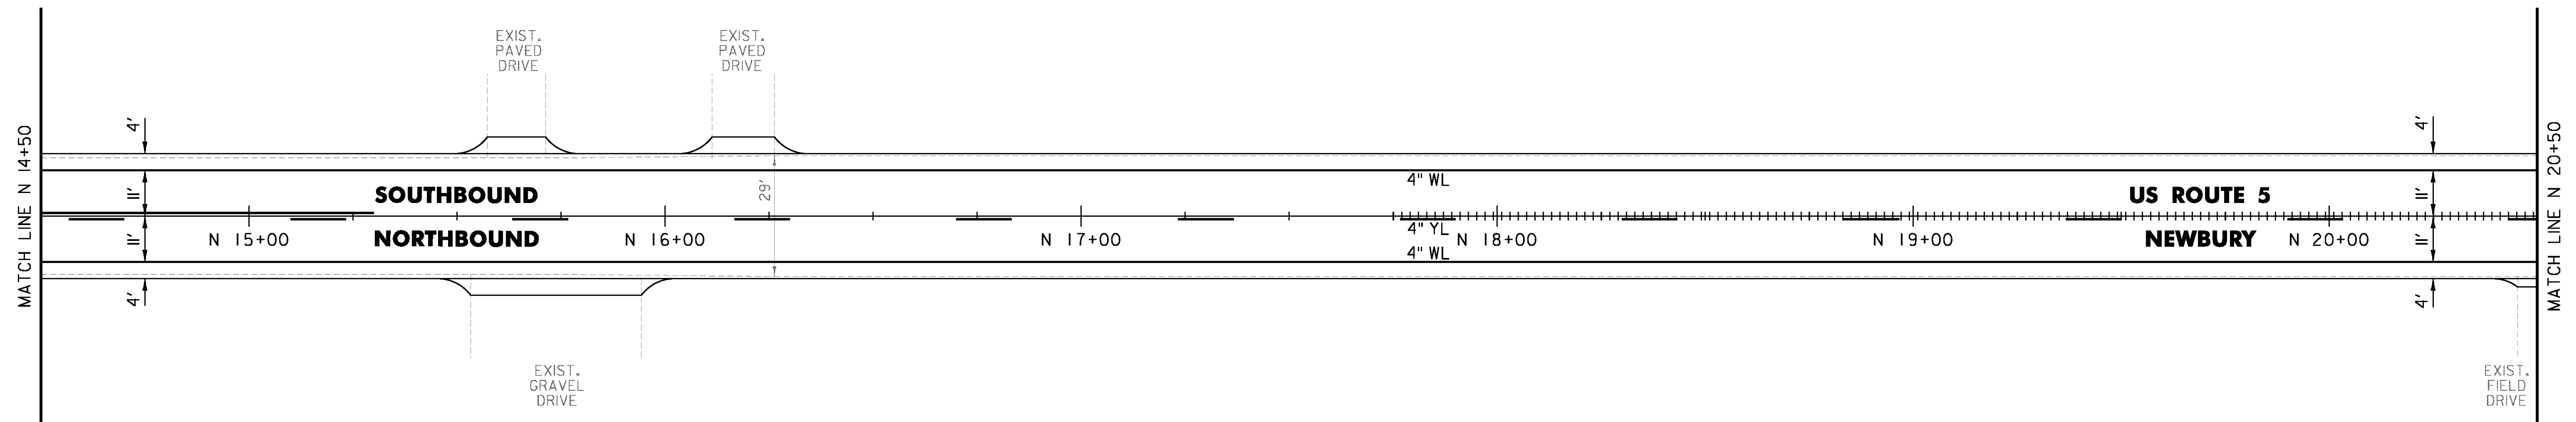

CLD 14-0278

NOT TO SCALE

PROJECT NAME: BRADFORD-RYEGATE	PLOT DATE: 2/4/2016
PROJECT NUMBER: STP 2929(I)	DRAWN BY: W. GORDON
FILE NAME: z10c264bdr.dgn	CHECKED BY: P. SHEDD
PROJECT LEADER: P. SHEDD	SHEET 100 OF 239
DESIGNED BY: N. LEMAY	
US 5 PLAN SHEET 42	