


TEMPORARY 4 INCH WHITE LINE, PAINT  
 DURABLE 4 INCH WHITE LINE (OPTION ITEM)  
 N 44+50 TO N 50+50 SOLID LT & RT

TEMPORARY 4 INCH YELLOW LINE, PAINT  
 DURABLE 4 INCH YELLOW LINE, EPOXY PAINT OR  
 DURABLE 4 INCH YELLOW LINE, POLYUREA (OPTION ITEM)  
 N 44+50 TO N 47+50 DASHED LT, SOLID RT  
 N 47+50 TO N 50+50 SOLID LT & RT

STEEL BEAM GUARDRAIL, GALVANIZED  
 N 44+50 TO N 50+50 LT  
 N 44+50 TO N 50+50 RT

REMOVAL AND DISPOSAL OF GUARDRAIL  
 N 44+50 TO N 50+50 LT  
 N 44+50 TO N 50+50 RT

MILLED RUMBLE STRIPS  
 N 44+50 TO N 50+50 CL

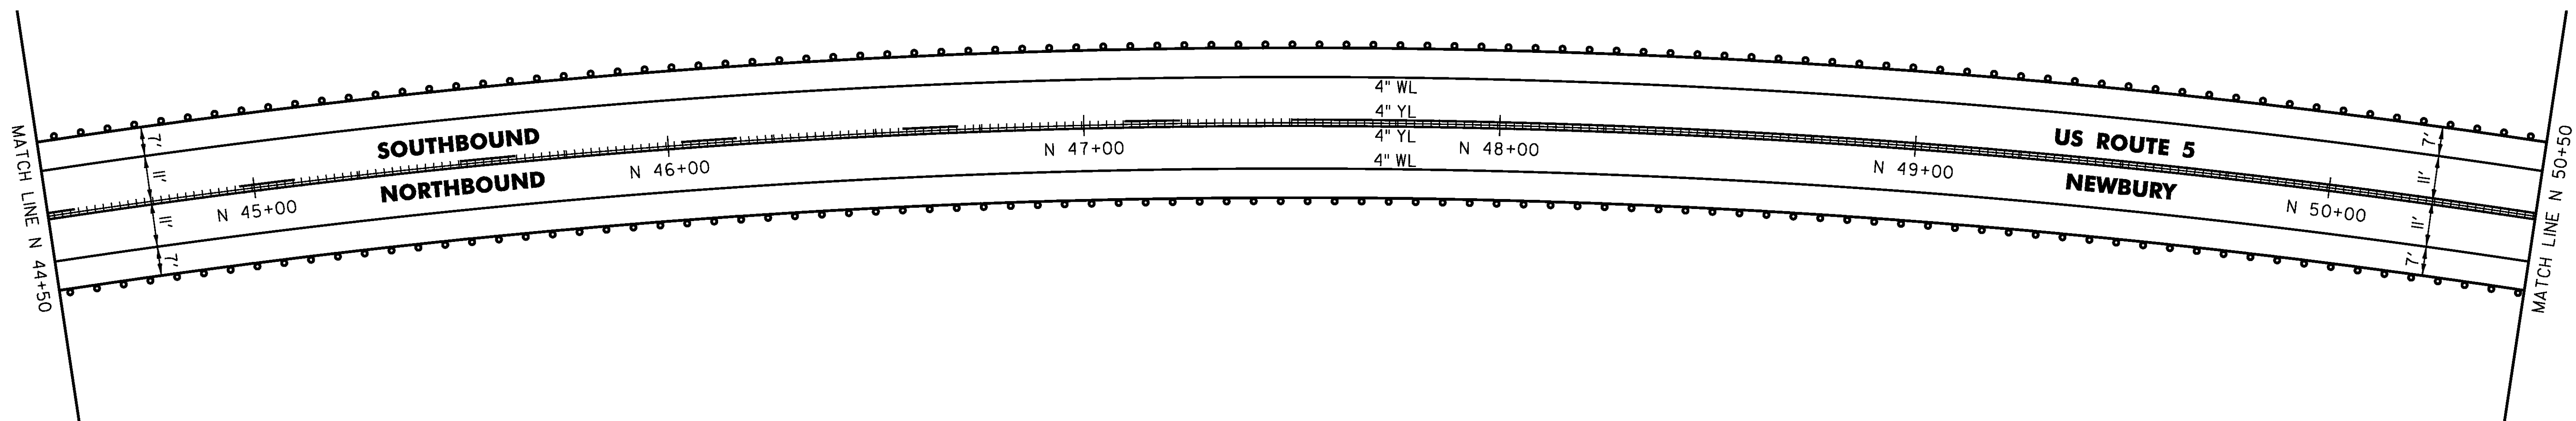

NOT TO SCALE

PROJECT NAME: BRADFORD-RYEGATE	PLOT DATE: 2/4/2016
PROJECT NUMBER: STP 2929(I)	DRAWN BY: W. GORDON
FILE NAME: z10c264bdr.dgn	CHECKED BY: P. SHEDD
PROJECT LEADER: P. SHEDD	SHEET 105 OF 239
DESIGNED BY: N. LEMAY	
US 5 PLAN SHEET 47	