

TEMPORARY 4 INCH WHITE LINE, PAINT  
 DURABLE 4 INCH WHITE LINE (OPTION ITEM)  
 N 74+50 TO N 80+50 SOLID LT & RT

TEMPORARY 4 INCH YELLOW LINE, PAINT  
 N 74+50 TO N 80+50 SOLID LT & RT

DURABLE 4 INCH YELLOW LINE (OPTION ITEM)  
 N 76+40 TO N 80+50 SOLID LT & RT

DURABLE 4 INCH YELLOW LINE, EPOXY PAINT OR  
 DURABLE 4 INCH YELLOW LINE, POLYUREA (OPTION ITEM)  
 N 74+50 TO N 76+40 SOLID LT & RT


STEEL BEAM GUARDRAIL, GALVANIZED  
 N 80+24 TO N 80+50 RT

ANCHOR FOR STEEL BEAM RAIL  
 1' (SEE STANDARD G-1d)

REMOVAL AND DISPOSAL OF GUARDRAIL  
 N 80+31 TO N 80+50 RT

DELINEATOR WITH STEEL POST  
 N 80+24 RT

MILLED RUMBLE STRIPS  
 N 74+50 TO N 76+40 CL

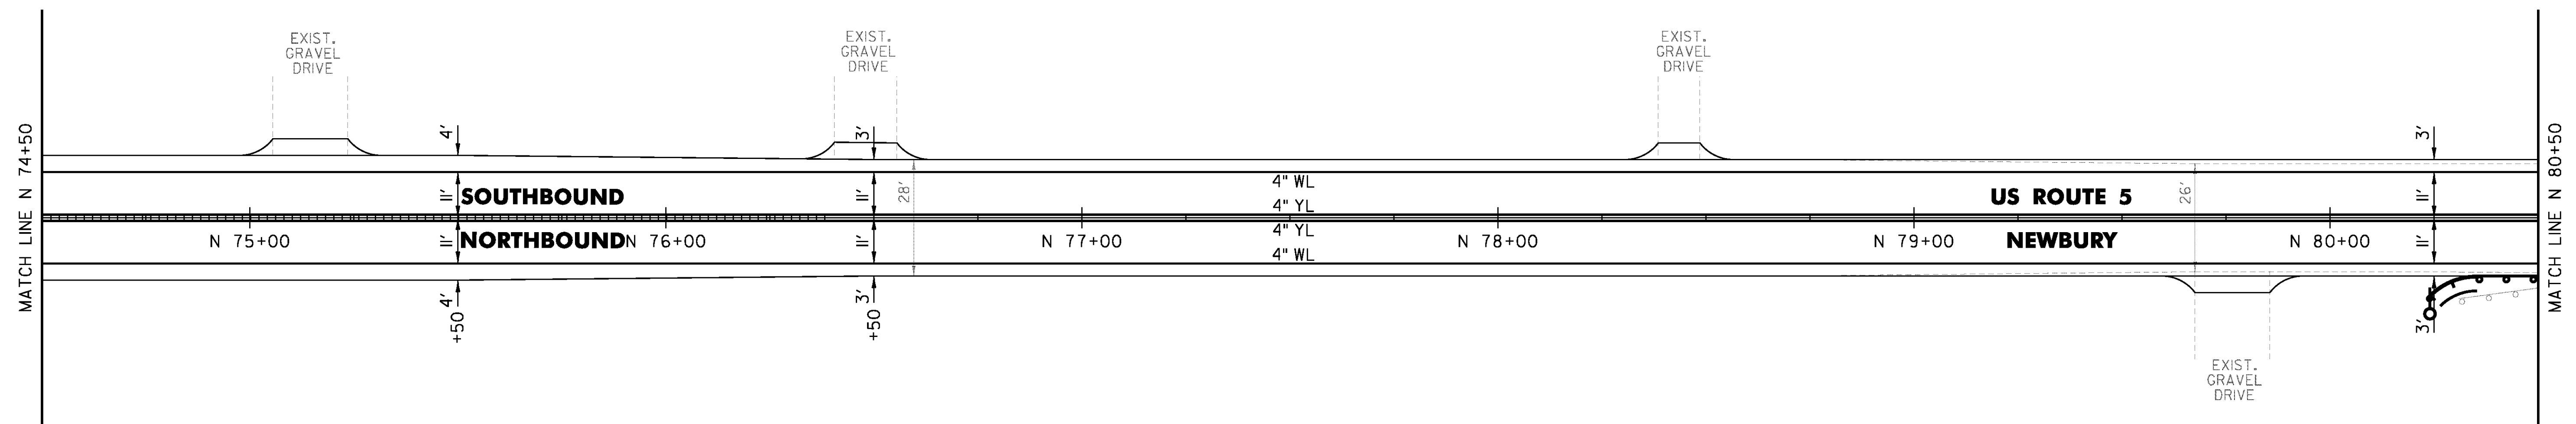

CLD 14-0278

NOT TO SCALE

PROJECT NAME: BRADFORD-RYEGATE	PLOT DATE: 2/4/2016
PROJECT NUMBER: STP 2929(I)	DRAWN BY: W. GORDON
FILE NAME: z10c264bdr.dgn	CHECKED BY: P. SHEDD
PROJECT LEADER: P. SHEDD	SHEET 110 OF 239
DESIGNED BY: N. LEMAY	
US 5 PLAN SHEET 52	