


TRAFFIC SIGN SUMMARY SHEET #1

MILEMARKER, STATION, OR SIGN NUMBER	SIGN LEGEND	SIGN DIMENSIONS			NEW & SALVAGED SIGNS				EXIST POST RE SALVAGE RE TAIN	NEW SIGN POSTS														RE FOUR D S I G N E D	REMARKS	SIGN DETAIL				
		E A	WIDTH (in)	HEIGHT (in)	"A"	"B"	SALV SIGN	SALV TIS		NO. OF POSTS	SQUARE STEEL (in)			TUBULAR ALUMINUM Ø (in)			TUBULAR STEEL Ø (in)				W-SHAPE STEEL					SHSM	DETAIL ON SHEET NUMBER	STD. SHEET NUMBER		
											1.75	2.0	2.5	3.0	4.0	4.0 MOD	3.0	3.5	4.0	5.0	FTG. SIZE		WEIGHT						POST SIZE	
BRADFORD US ROUTE 5		23	6	10	9.66		I		14	X		X													VD-700	SEE SHEET 230 FOR LOCATIONS				T-44
NEWBURY US ROUTE 5		41	6	10	17.22				40	X		X												VD-700	SEE SHEET 230 FOR LOCATIONS			T-44		
RYEGATE US ROUTE 5		5	6	10	2.10				5	X		X												VD-700	SEE SHEET 230 FOR LOCATIONS			T-44		
NEWBURY STATE HIGHWAY		2	6	10	0.84				2	X		X												VD-700	SEE SHEET 230 FOR LOCATIONS			T-44		
BRADFORD US ROUTE 5 82+75 RT		1	18	18	2.25				1	X		X														OMI-1				
83+70 LT		1	21	15	2.19				1		X	X														GREEN ON WHITE	M2-1			
		1	24	24	4.00																					VMI-5			E-136B	
89+06 RT							I		2		X	X																		
90+00 LT		1	30	30	6.25				1		X	X														ASTM TYPE IX FLUORESCENT YELLOW-GREEN SHEETING	W11-15			
104+31 RT		1	6	10	0.42				1	X		X													VD-701				T-42	
104+41 RT							I		1		X	X																		
104+53 LT		1	6	10	0.42				1	X		X													VD-701				T-42	
106+00 LT		1	30	30	6.25				1		X	X														ASTM TYPE IX FLUORESCENT YELLOW-GREEN SHEETING	W11-15			
114+50 RT		1	36	36	9.00				2		X	X															W5-2			
117+66 RT							I		1		X	X																		

FINAL POST LENGTHS ARE TO BE DETERMINED
IN THE FIELD. POST SIZES ARE COMPUTED
BASED ON INFORMATION FURNISHED ON THE STANDARD
SHEETS AND VAOT "SIGN POST DESIGN GUIDELINE."

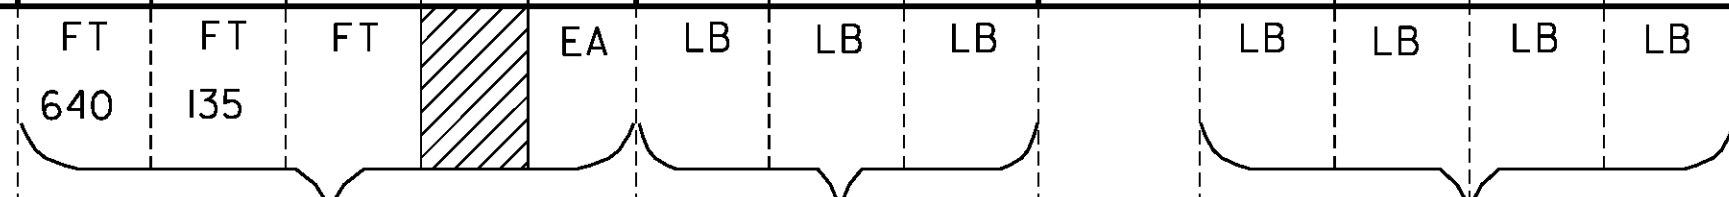

SHEET TOTALS

SF 60.60 SF EA. 4 SF FT 775 LB EA. LB EA. LB

PROJECT NAME: BRADFORD-RYEGATE
PROJECT NUMBER: STP 2929(I)

FILE NAME: z10c2641sdet.dgn PLOT DATE: 2/4/2016
PROJECT LEADER: P. SHEDD DRAWN BY: W. GORDON
DESIGNED BY: N. LEMAY CHECKED BY: P. SHEDD
TRAFFIC SIGN SUMMARY SHEET 1 SHEET 203 OF 239