



PLAN

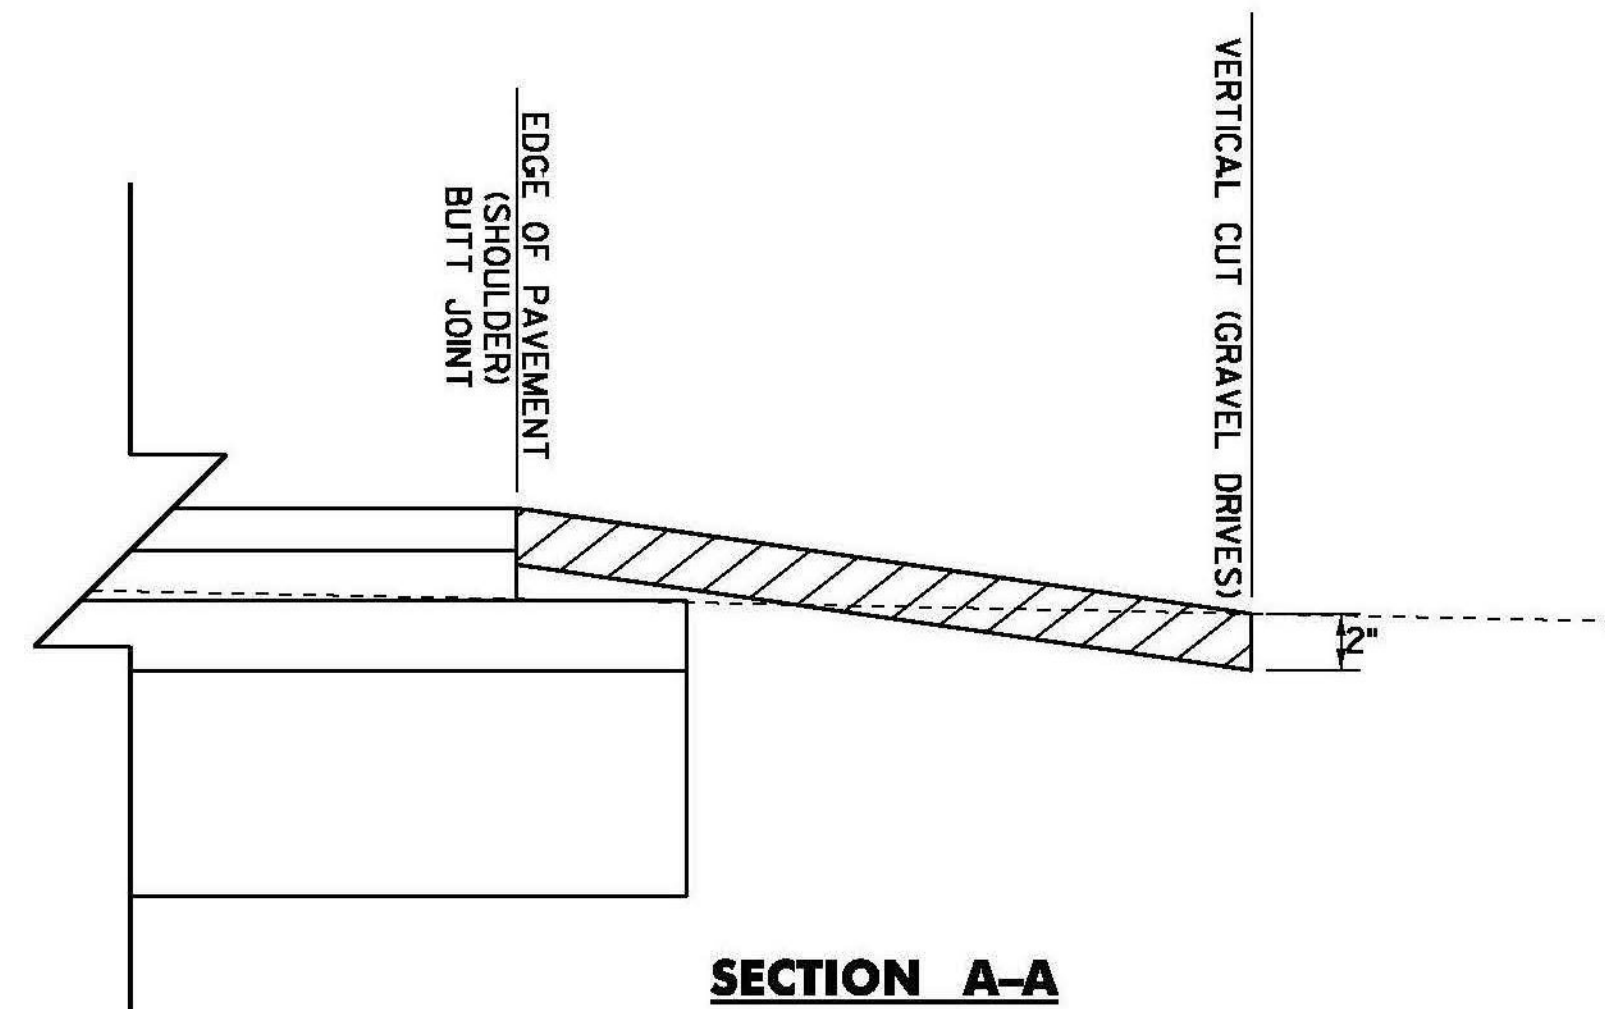


SECTION A-A

HANDWORK DETAILS FOR DRIVES - GRAVEL DRIVES

VT ROUTE 66

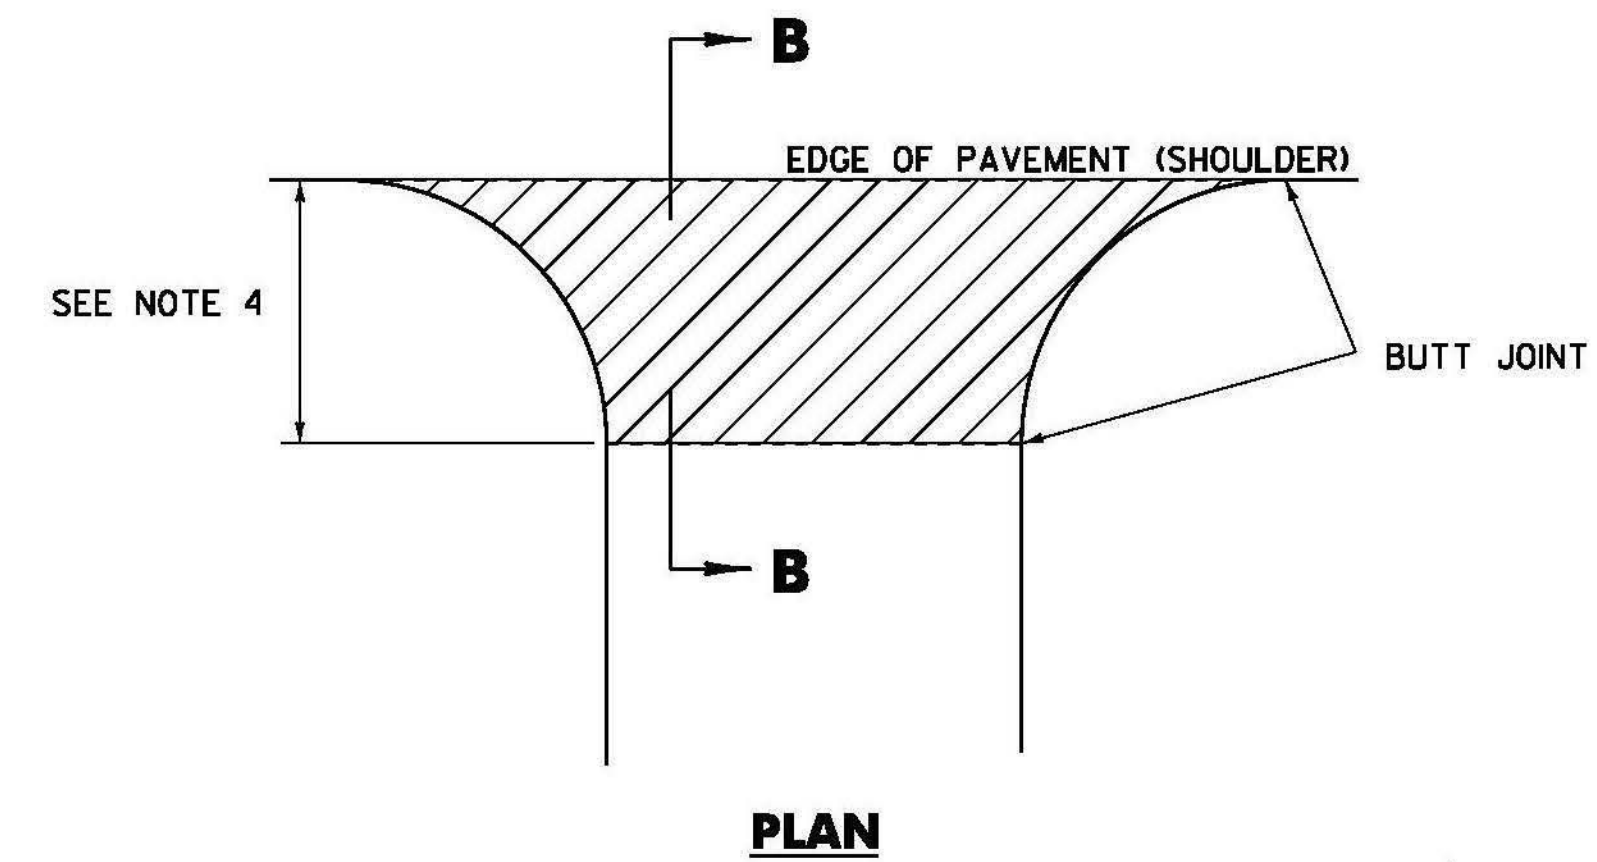

PLAN

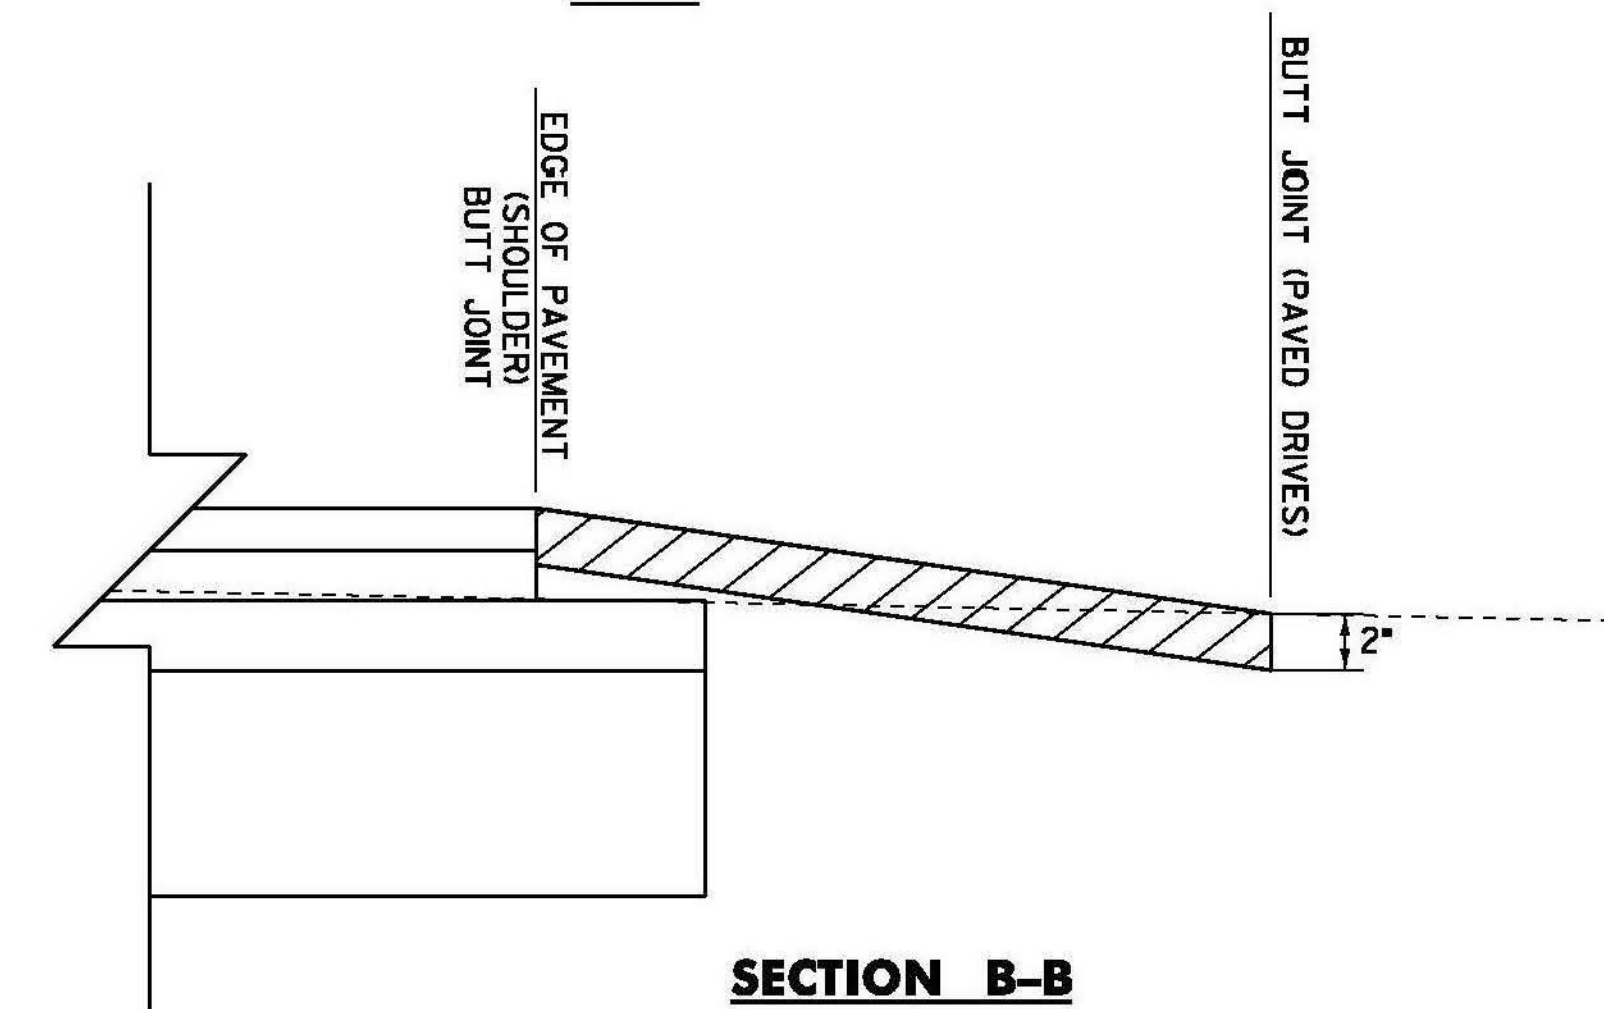

SECTION B-B


HANDWORK DETAILS FOR DRIVES - PAVED DRIVES

VT ROUTE 66

NOTES:

1. PAVING LIFT NOT TO EXCEED 2 INCHES (50mm).
2. THE COST OF PLACING SUBBASE MATERIAL, CLEANING EXISTING PAVED SURFACES, INCLUDING POWER EQUIPMENT, AND FOR FILLING JOINTS, CRACKS AND HOLES WILL NOT BE PAID DIRECTLY BUT WILL BE CONSIDERED INCIDENTAL TO ITEM 900.675 "SPECIAL PROVISION (HAND-PLACED BITUMINOUS CONCRETE MATERIAL, DRIVES)".
3. EXCAVATION OR FILL NEEDED TO ACHIEVE PROPER DRIVE SLOPES WILL NOT BE PAID DIRECTLY BUT WILL BE CONSIDERED INCIDENTAL TO ITEM 900.675 "SPECIAL PROVISION (HAND-PLACED BITUMINOUS CONCRETE MATERIAL, DRIVES)".
4. FIELD DRIVES 2'-0"; RESIDENTIAL AND COMMERCIAL DRIVES 4'-0"; OR AS DIRECTED BY THE ENGINEER.

LEGEND

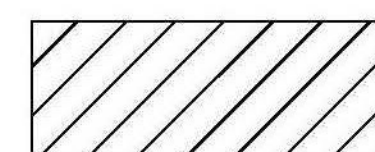

ITEM 900.675 "SPECIAL PROVISION (HAND-PLACED BITUMINOUS CONCRETE MATERIAL, DRIVES)"

DETAILS ARE NOT TO SCALE

PROJECT NAME: RANDOLPH	PLOT DATE: 6/5/2014
PROJECT NUMBER: STP 2932(I)	DRAWN BY: J. GOODALL
FILE NAME: z10c270.dgn	DESIGNED BY: B. BRESLEND
PROJECT LEADER: C. LATHROP	CHECKED BY: C. LATHROP
HANDWORK DETAILS FOR DRIVES SHEET 2	SHEET 27 OF 276