


SEE THIS SHEET FOR UNDERDRAIN INSTALLATION REQUIREMENTS

UNDERDRAIN CROSSING ROAD DETAIL
NOT TO SCALE

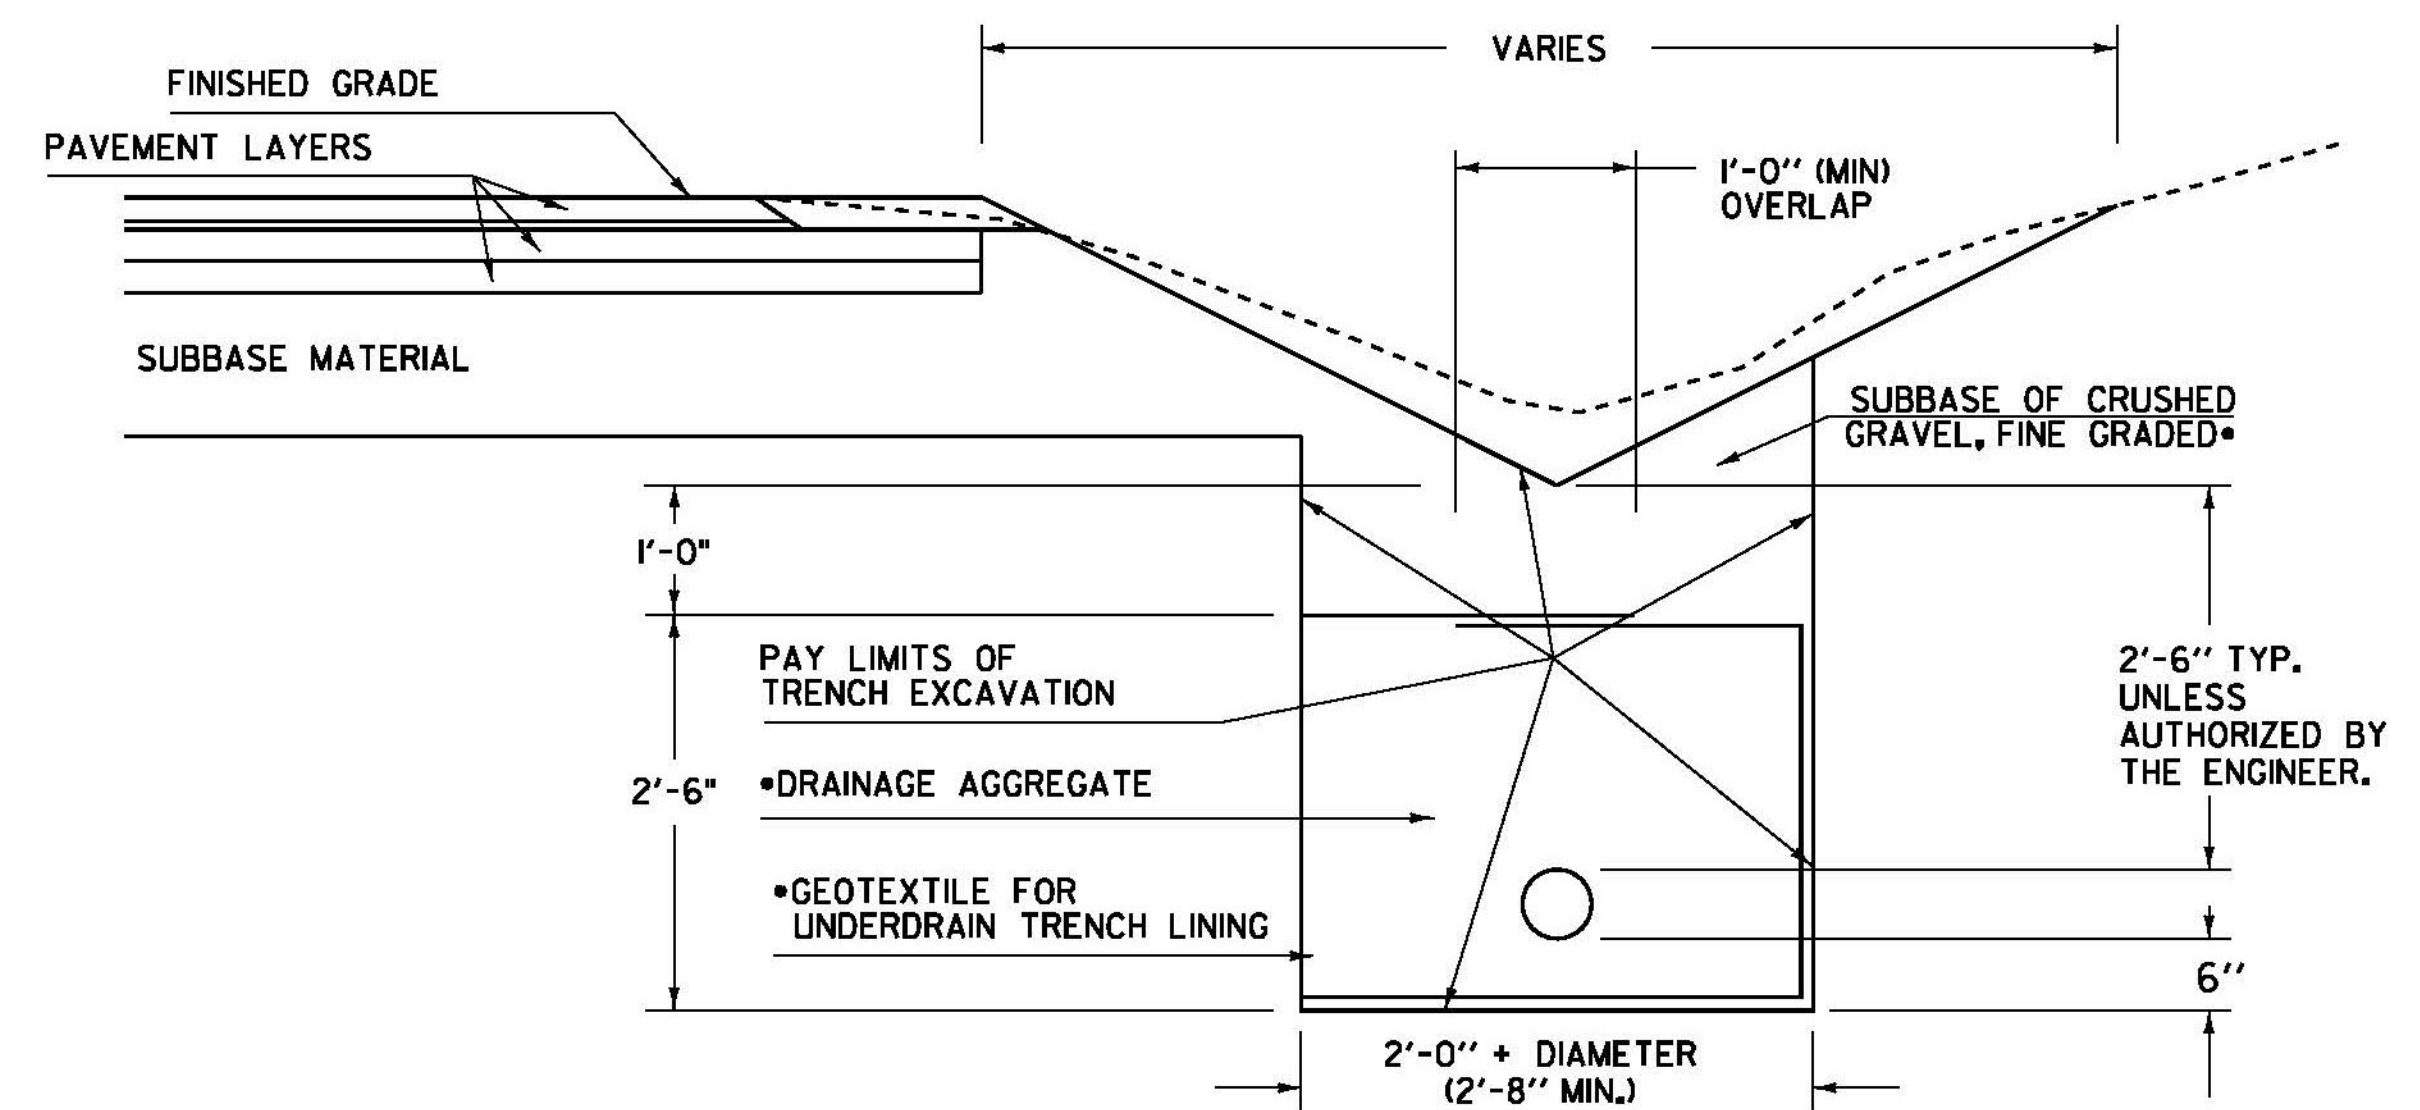

DRAINAGE AGGREGATE SHALL MEET THE REQUIREMENTS OF SUBSECTION 704.16.
• ITEMS ARE PAID AS PART OF THE UNIT PRICE BID FOR PAY ITEM 605.10 "6 INCH UNDERDRAIN PIPE"

UNDERDRAIN DETAIL

- NOTES:
1. GEOTEXTILE FOR UNDERDRAIN TRENCH LINING SHALL NOT BE PLACED AROUND UNDERDRAIN WHEN COVER ABOVE UNDERDRAIN IS LESS THAN 1 FOOT.
 2. THE END OF THE UNDERDRAIN PIPE AT THE BEGINNING OF ALL UNDERDRAIN RUNS SHALL BE WRAPPED IN GEOTEXTILE FABRIC. PAYMENT FOR THE WORK IS INCLUDED IN THE UNIT PRICE BID FOR ITEM "605.10 "6 INCH UNDERDRAIN PIPE".

PROJECT NAME:	RANDOLPH
PROJECT NUMBER:	STP 2932(1)
FILE NAME:	z10c270.dgn
PROJECT LEADER:	C. LATHROP
DESIGNED BY:	B. BRESLEND
UNDERDRAIN DETAIL SHEET 2	
PLOT DATE:	6/5/2014
DRAWN BY:	J. GOODALL
CHECKED BY:	C. LATHROP
SHEET	28A OF 276