




RUMBLE STRIP LAYOUT

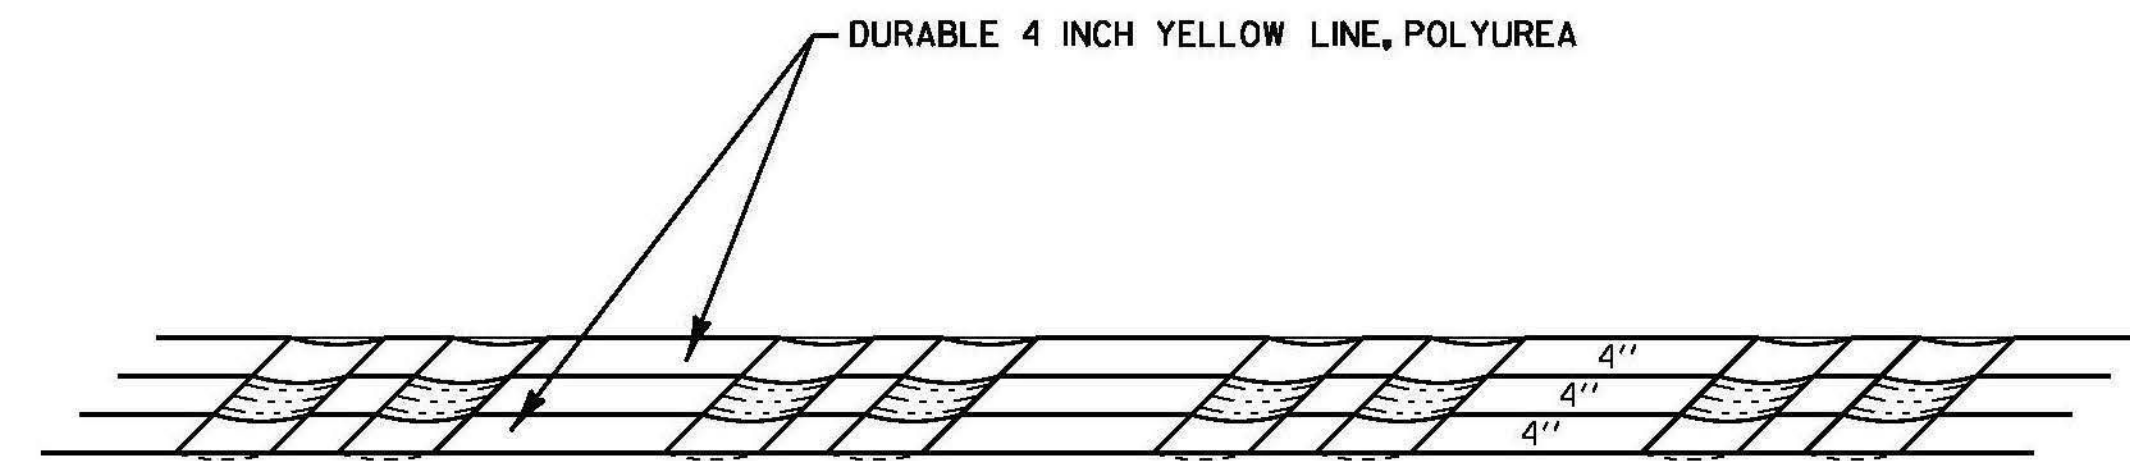

PAVEMENT MARKINGS DETAIL

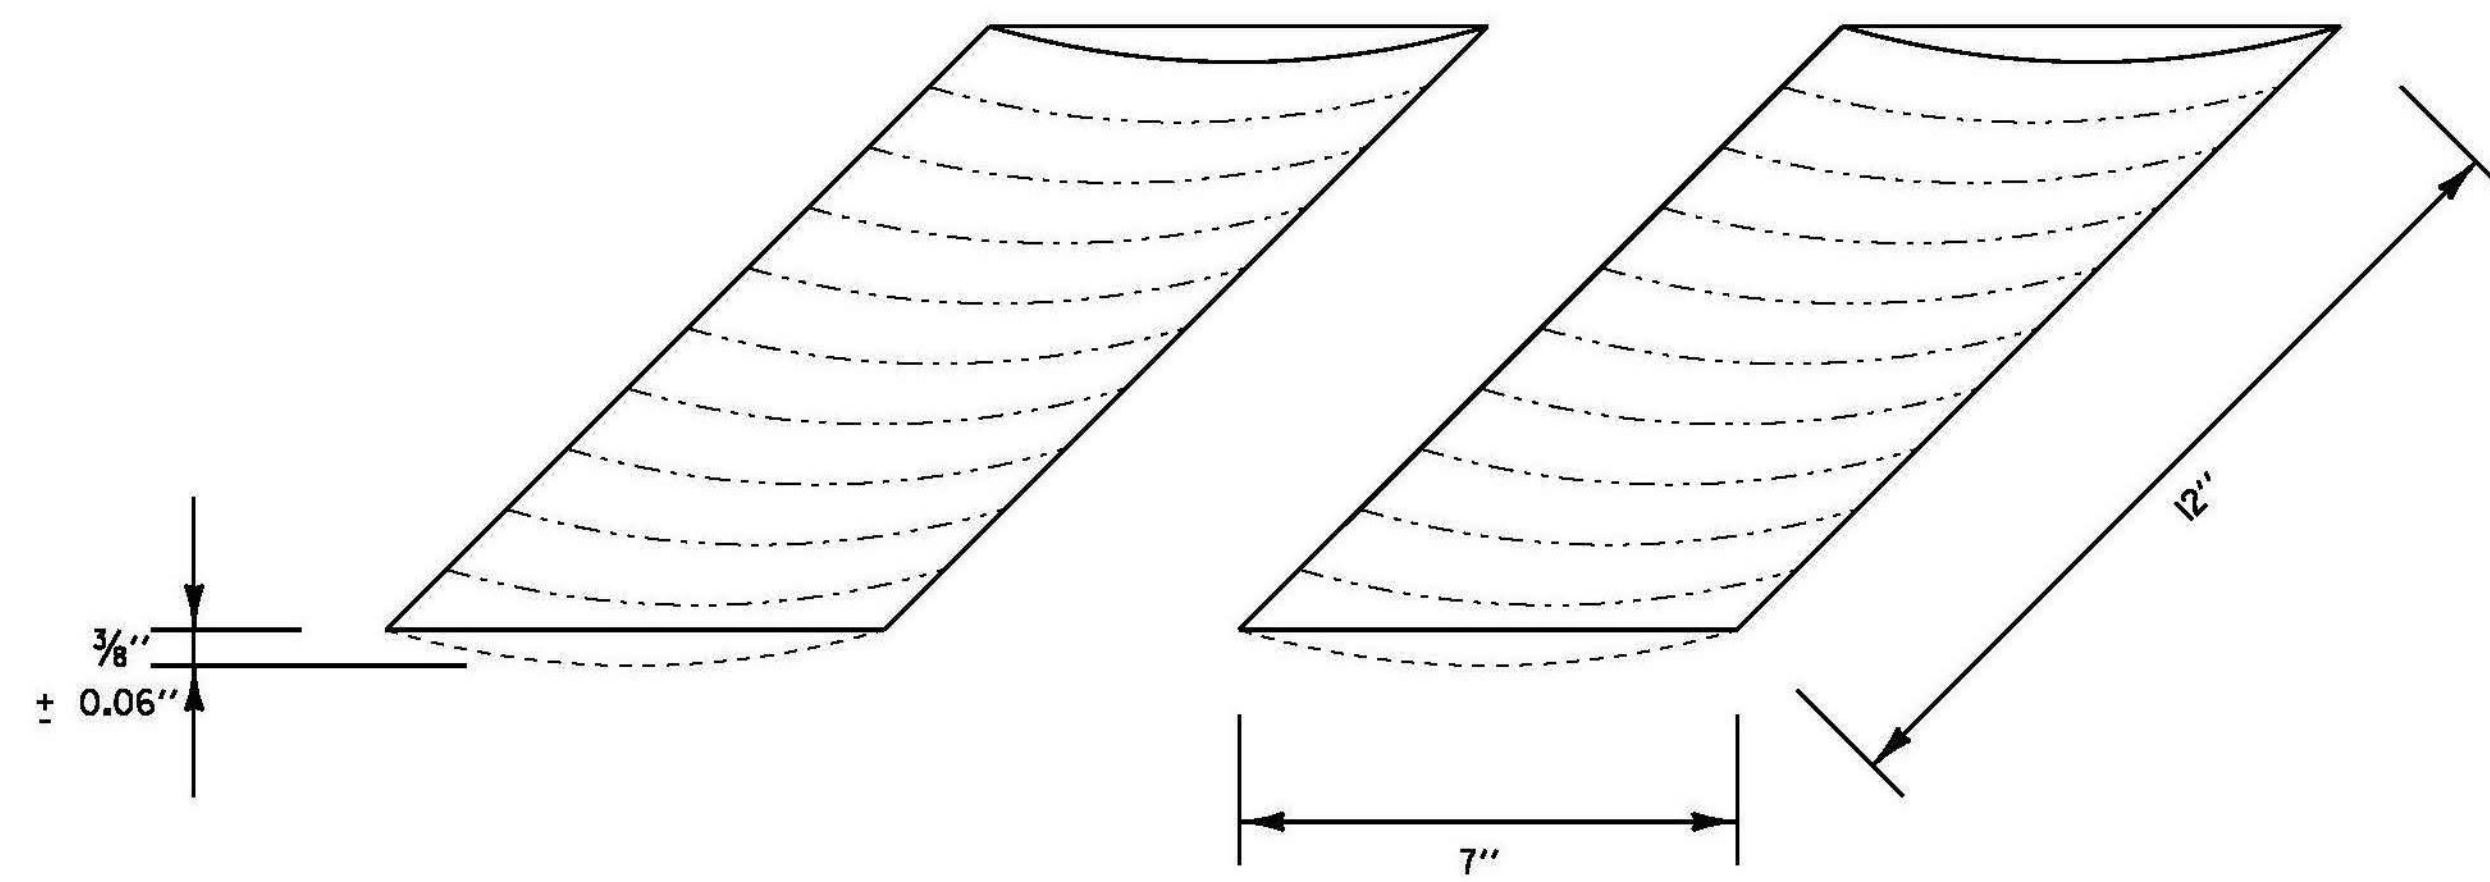

RUMBLE STRIP DETAIL

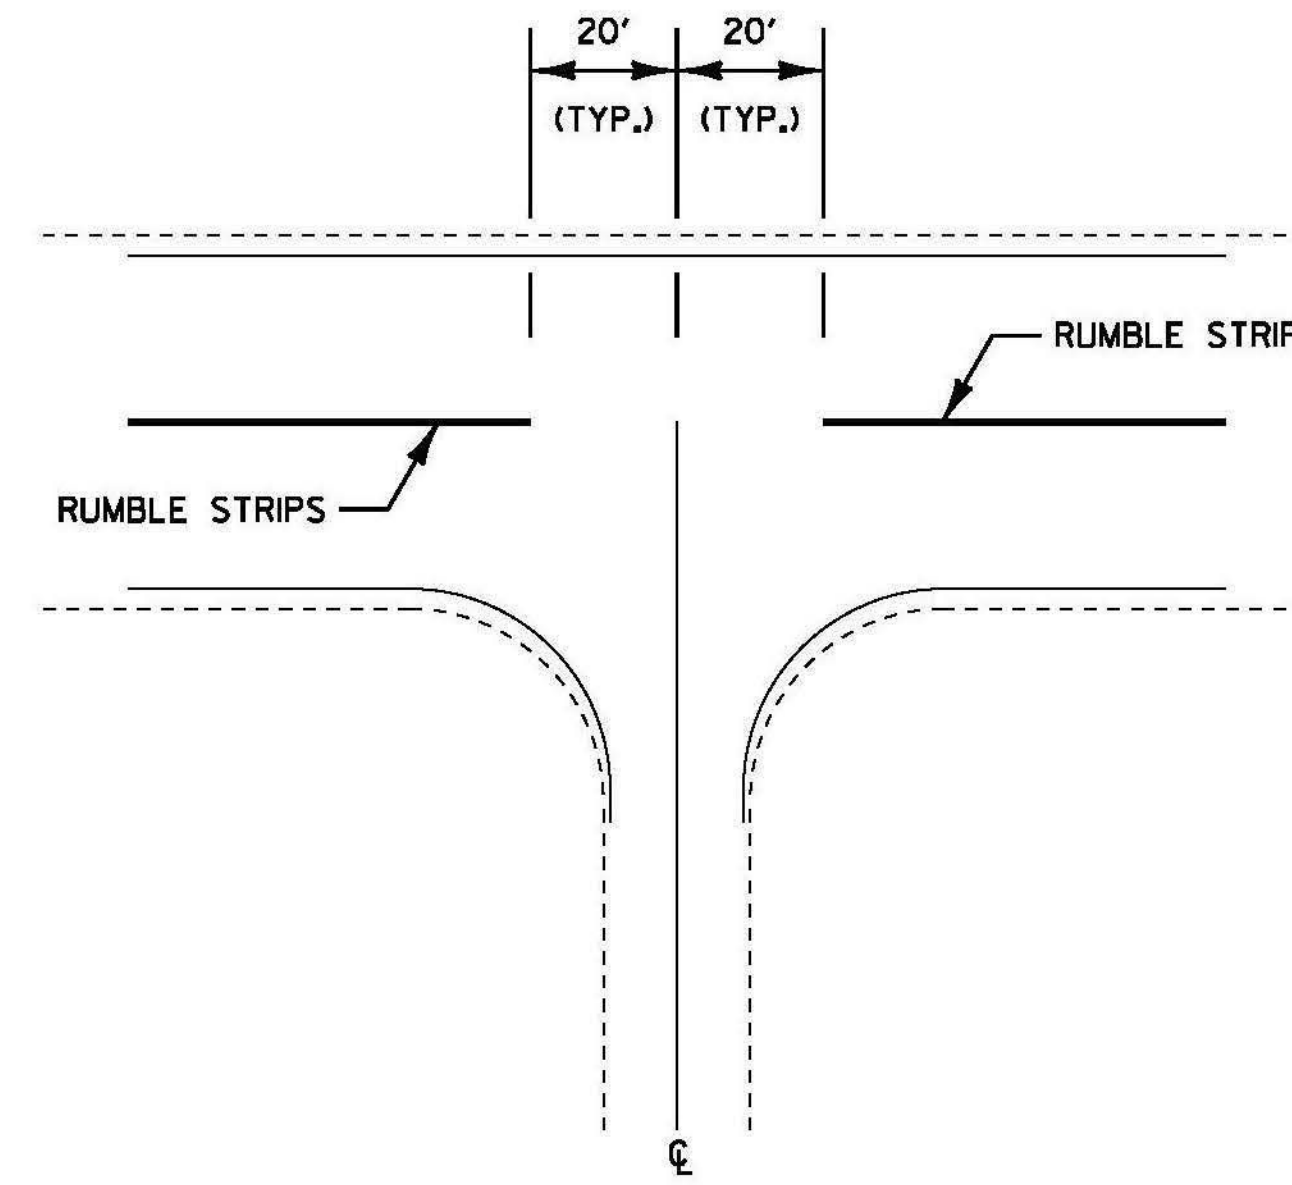

INTERSECTION DETAIL

RUMBLE STRIP LOCATIONS

RANDOLPH
 STA. 45+74 - STA. 88+75 CTR
 STA. 100+50 - STA. 119+25 CTR
 STA. 210+75 - STA. 374+25 CTR

NOTES

1. CENTERLINE RUMBLE STRIPS NOT TO EXTEND BEYOND CENTERLINE WHEN CENTERLINE IS A DOUBLE YELLOW LINE, WITH OR WITHOUT A PASSING ZONE.
2. CENTERLINE RUMBLE STRIP TO BE PLACED ALONG CENTERLINE OF ROADWAY.
3. CENTERLINE RUMBLE STRIP TO STOP 20 FEET PRIOR TO THE CENTERLINE OF AN INTERSECTION.

PROJECT NAME: RANDOLPH	
PROJECT NUMBER: STP 2932(I)	
FILE NAME: z10c270.dgn	PLOT DATE: 6/5/2014
PROJECT LEADER: C. LATHROP	DRAWN BY: VTRANS
DESIGNED BY: VTRANS	CHECKED BY: VTRANS
CENTERLINE RUMBLE STRIP DETAIL SHEET	SHEET 140 OF 276