




DRIVE LT
26+00

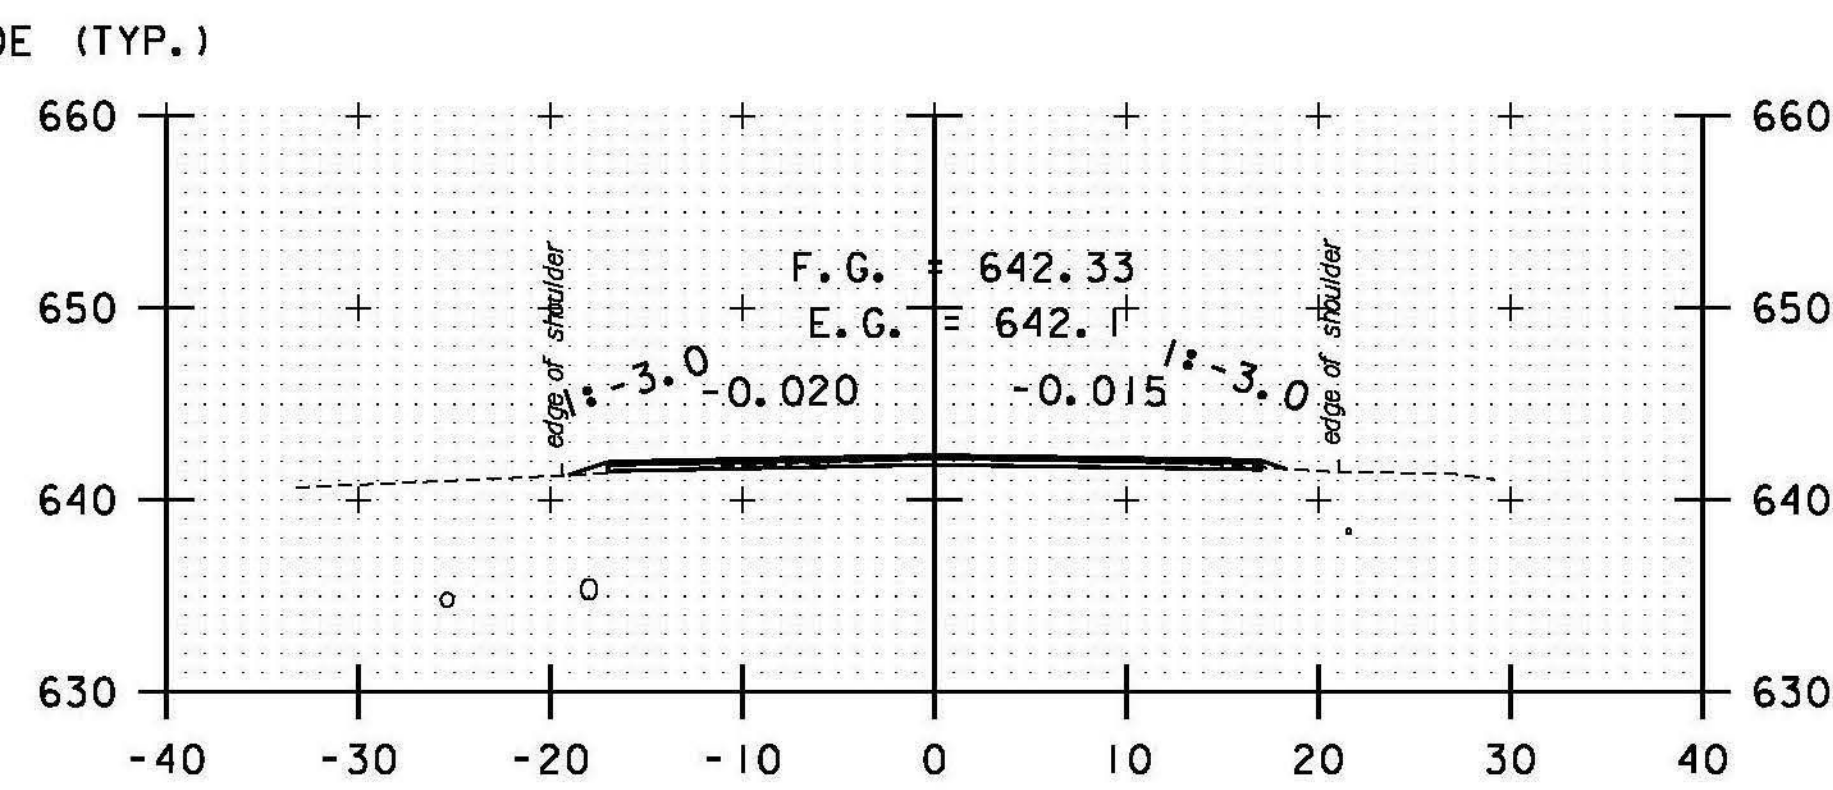


27+50

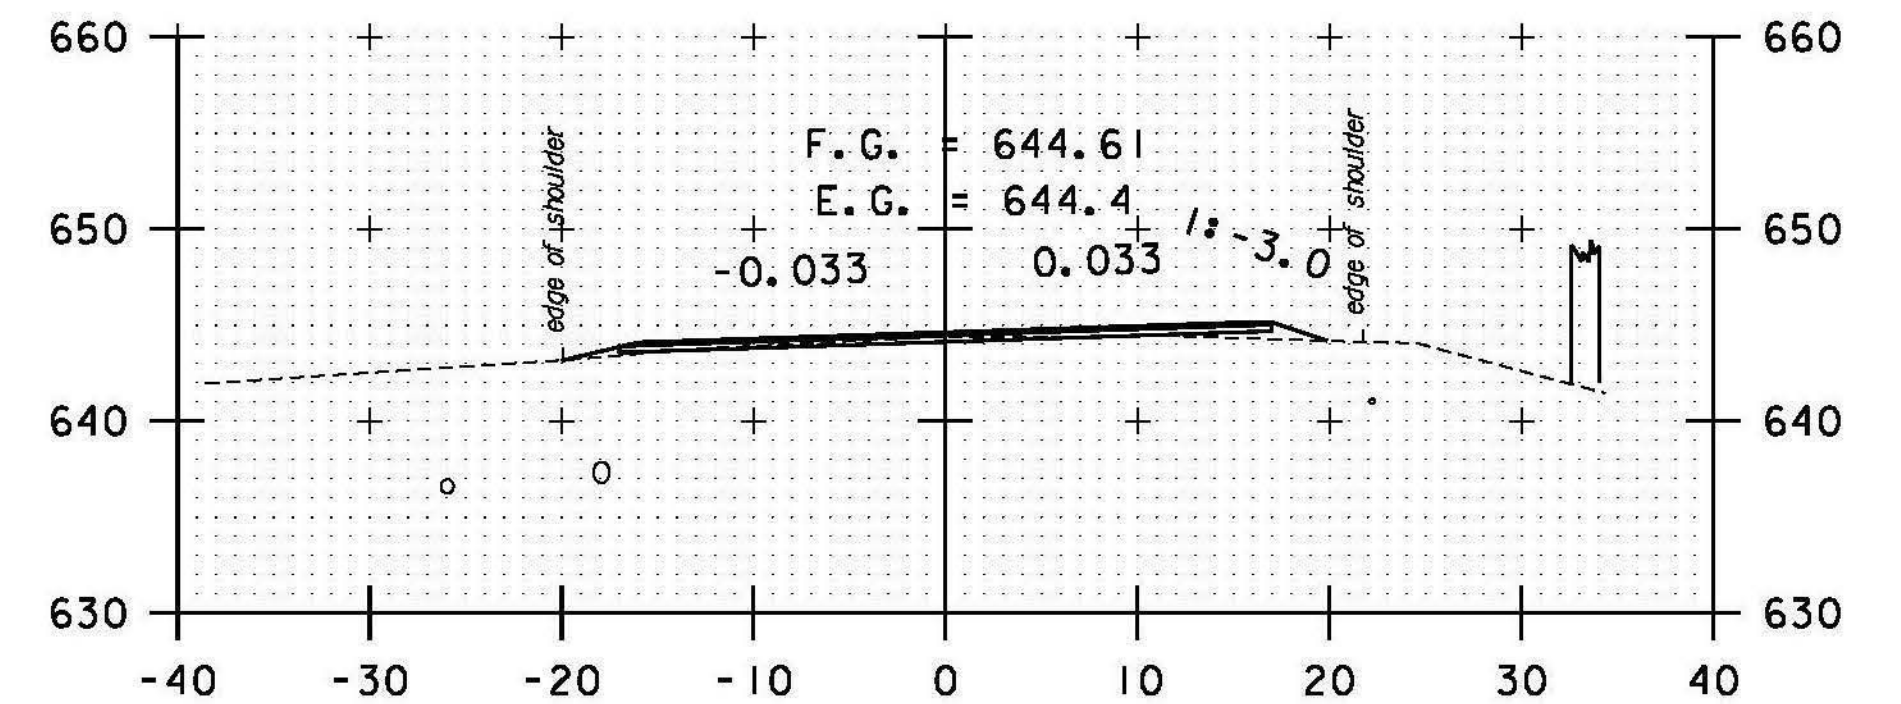


DRIVE LT
29+00

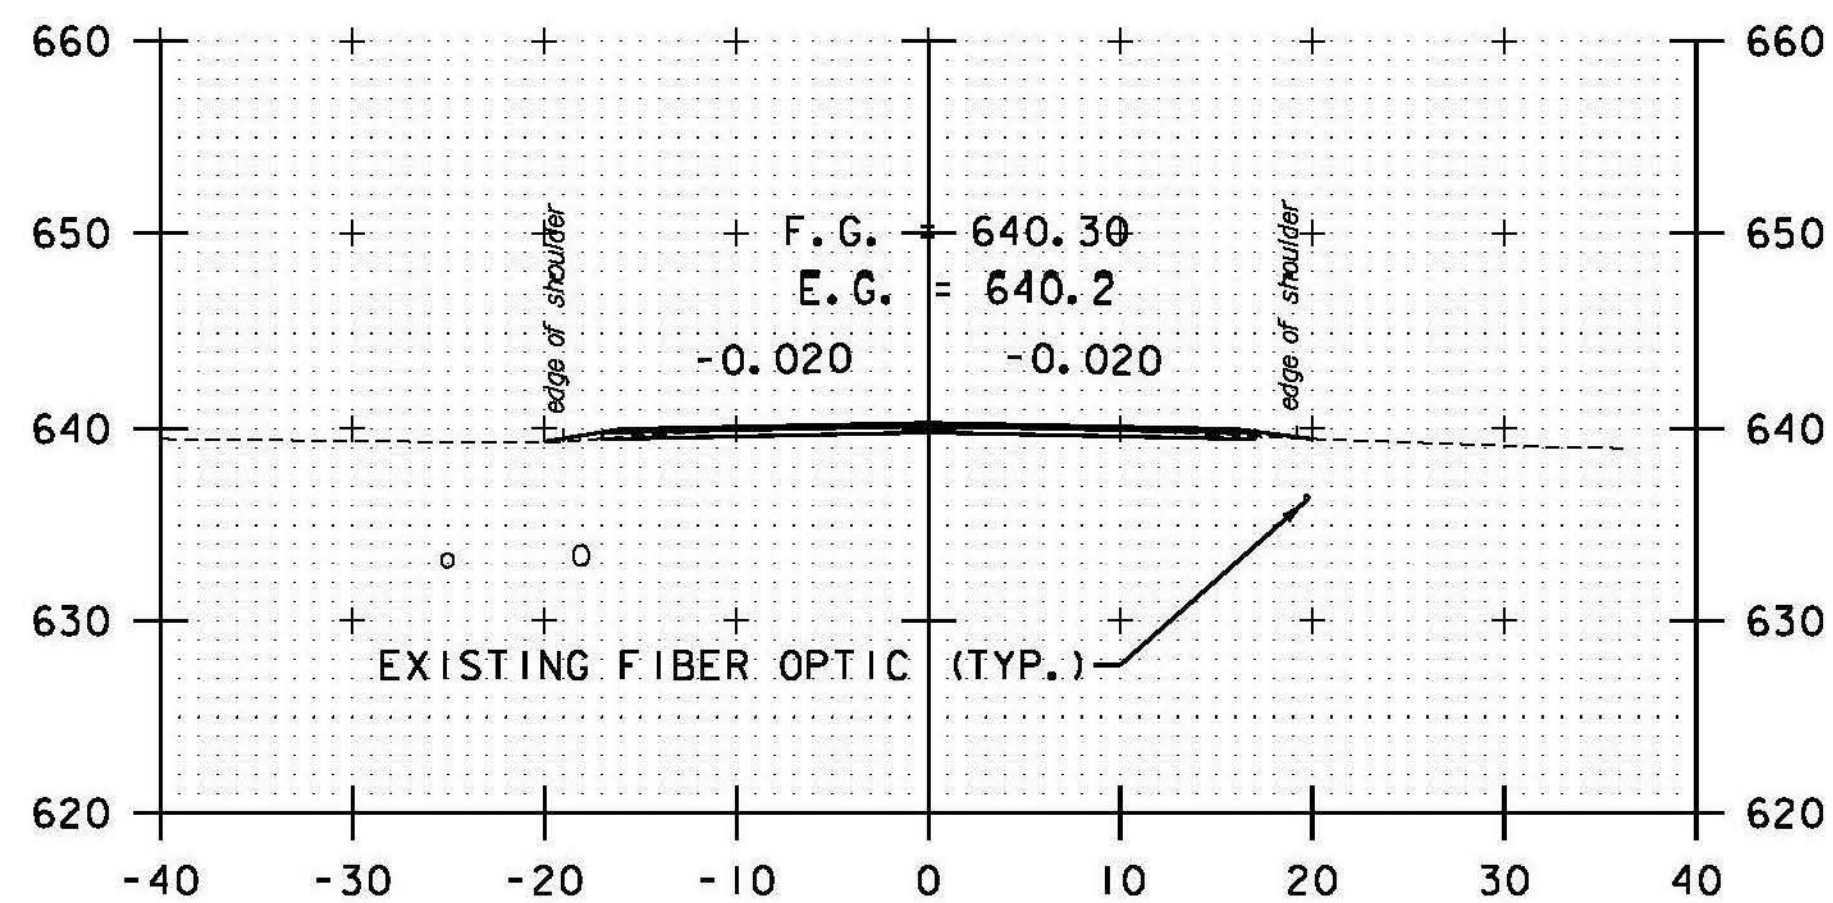


DRIVE LT/RT
25+50

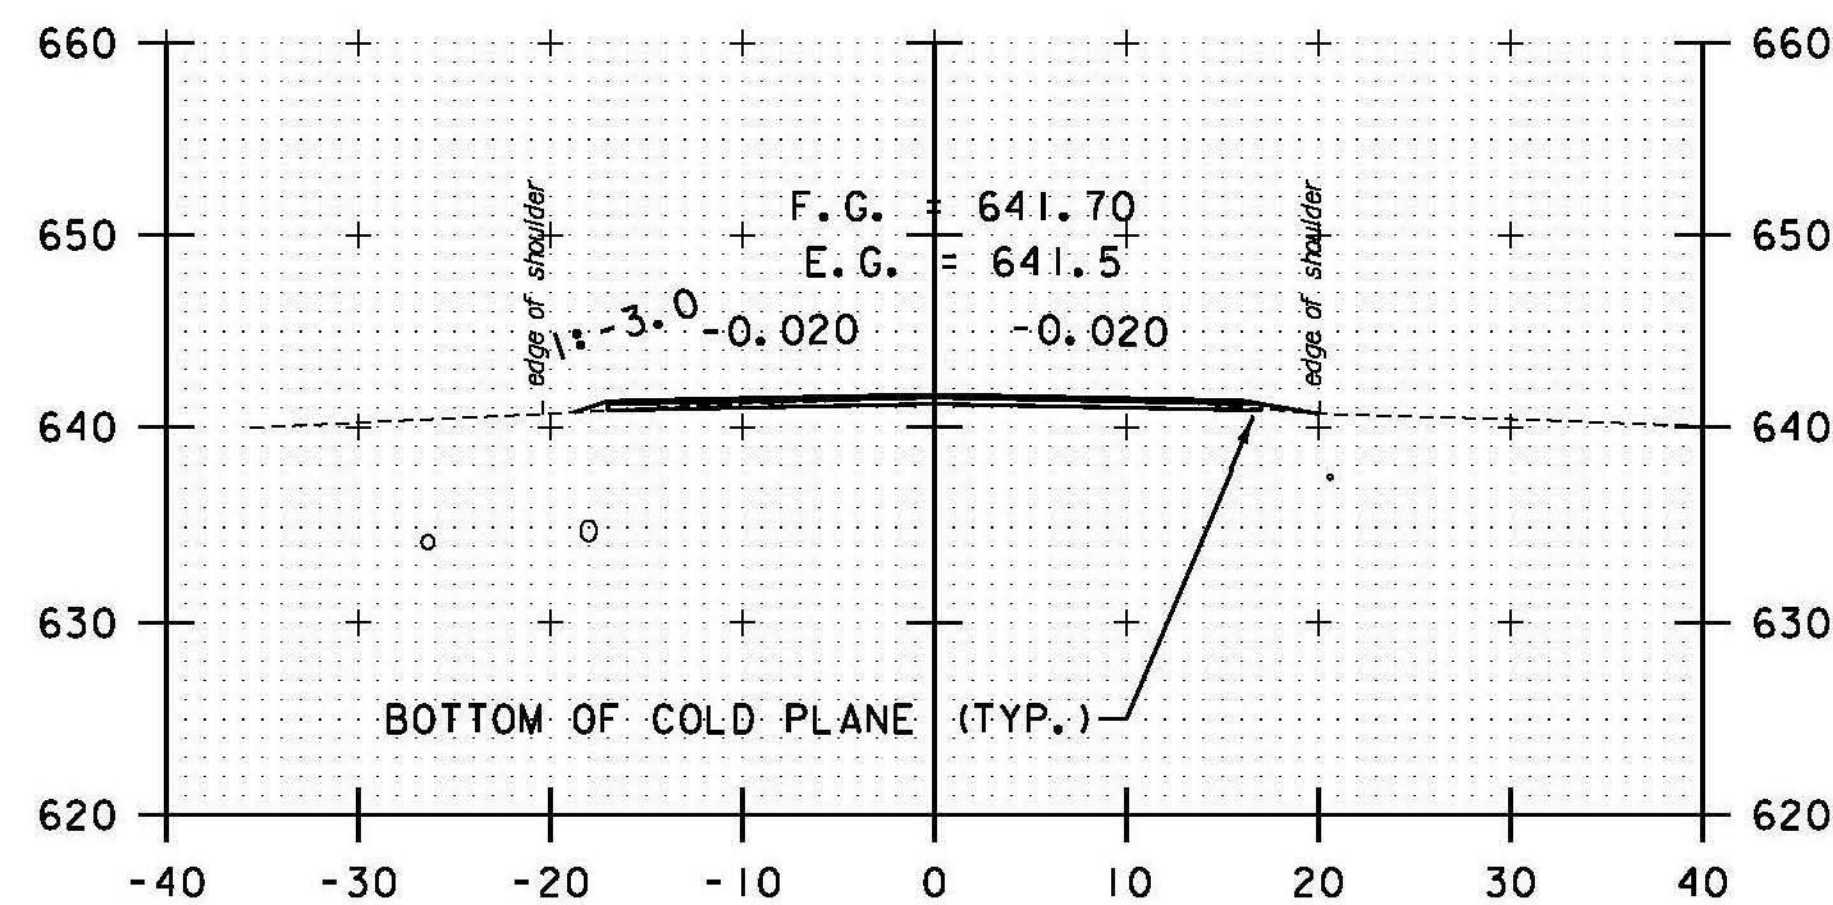


DRIVE RT
27+00

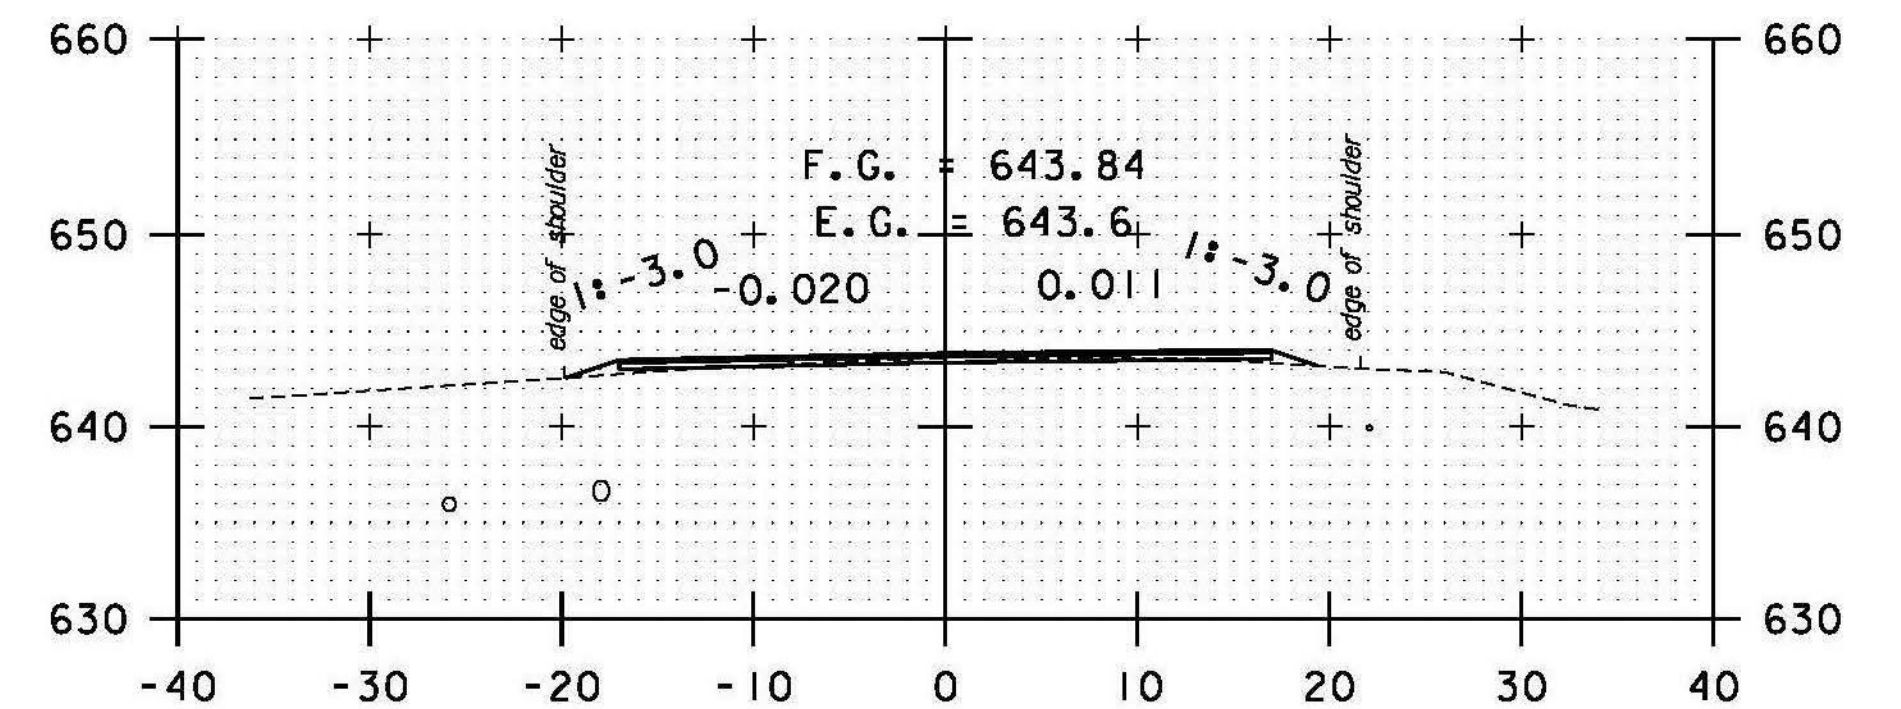


28+50

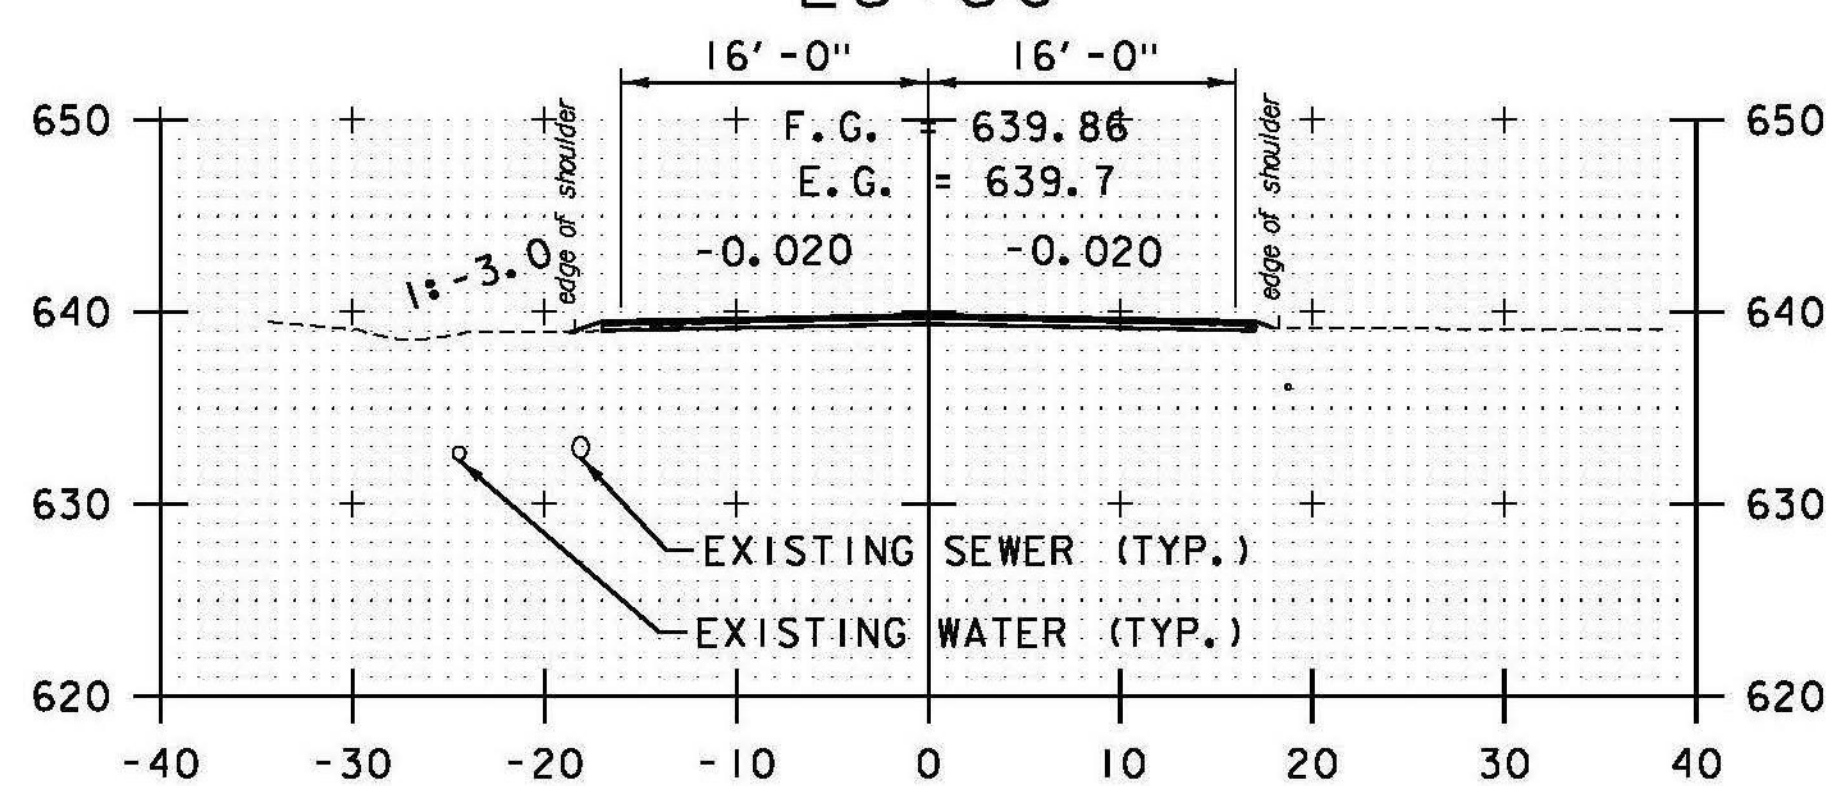

25+00

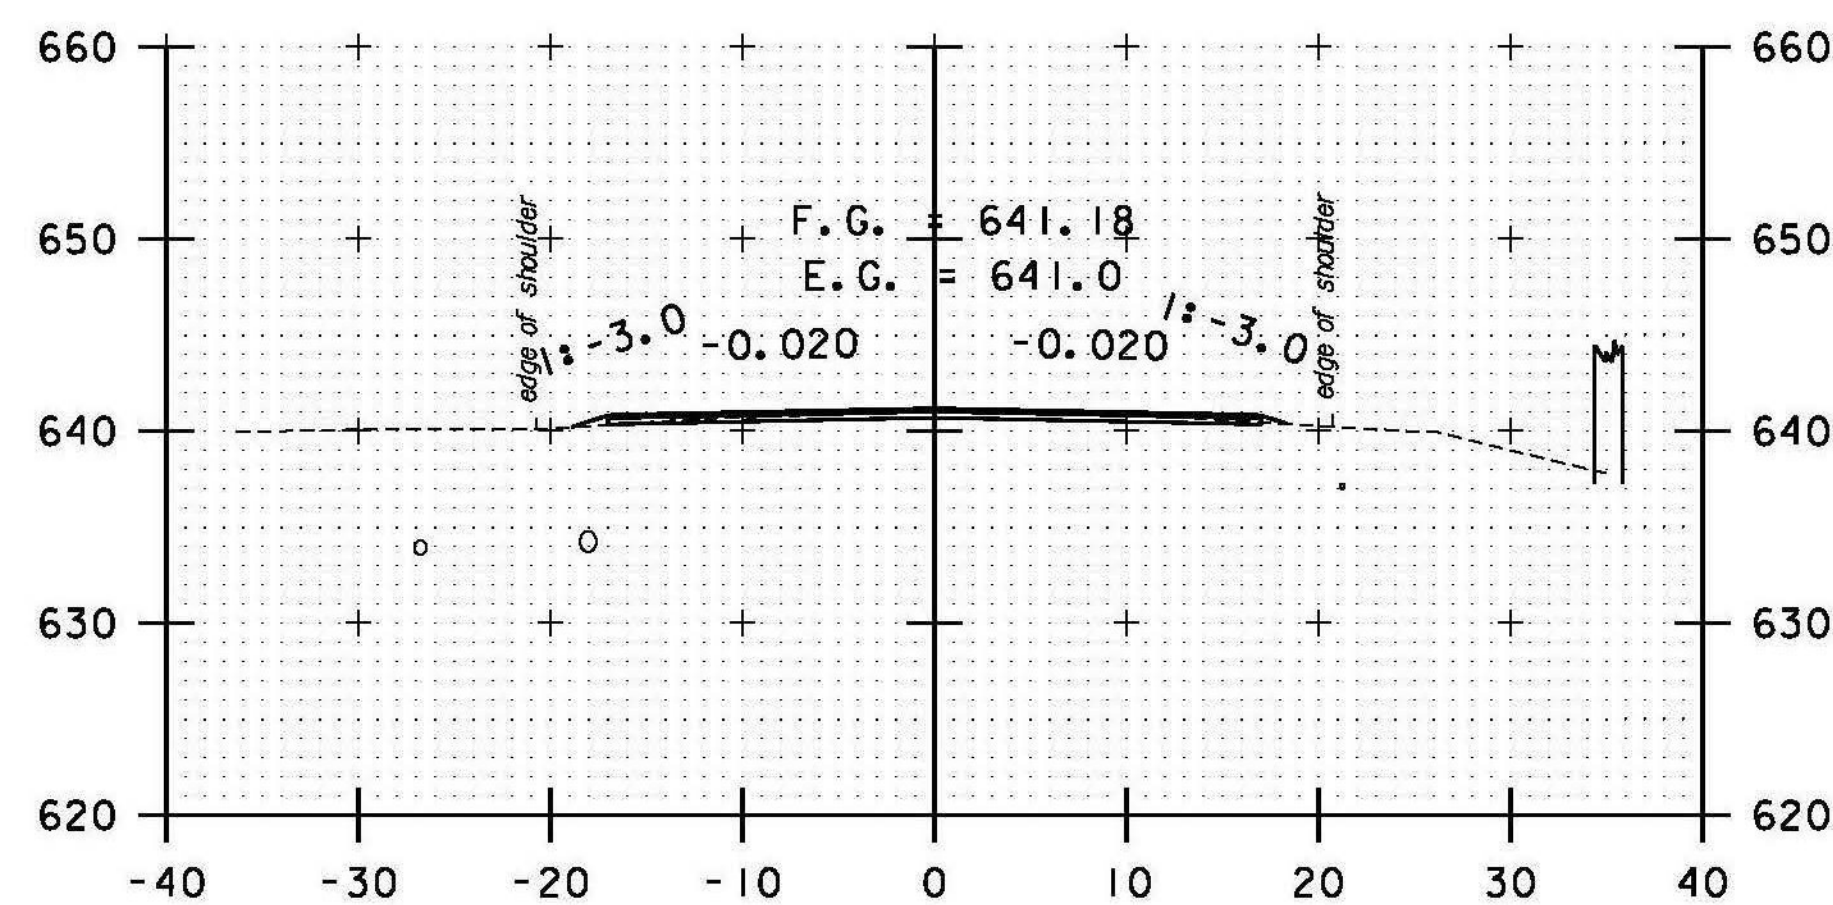


26+50

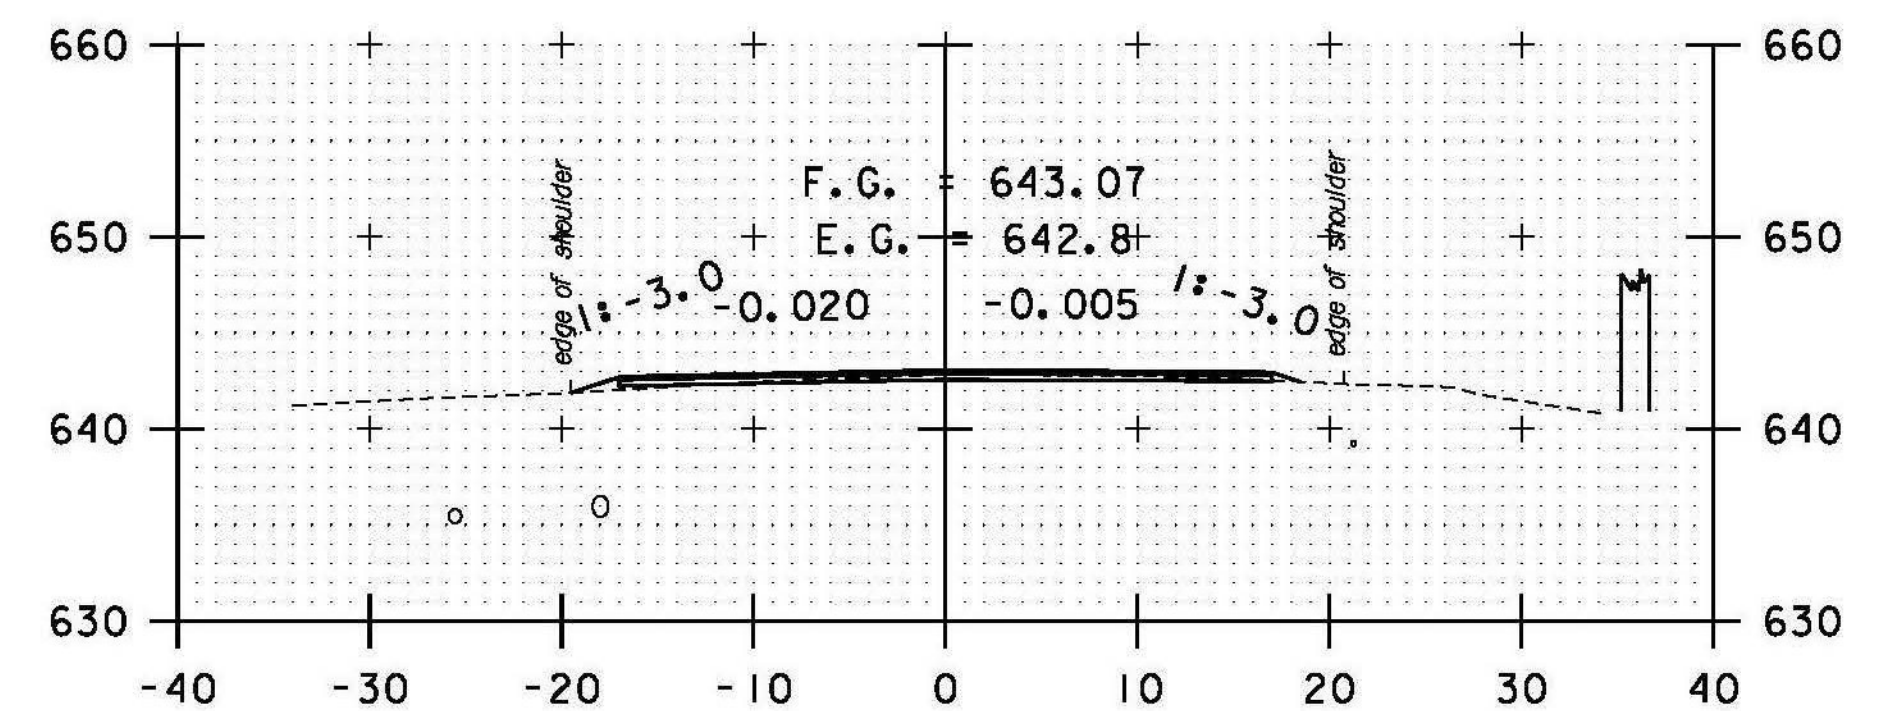

28+00

STA. 25+00 TO STA. 29+00

DATUM
VERTICAL NAVD 88
HORIZONTAL NAD 83 (07)

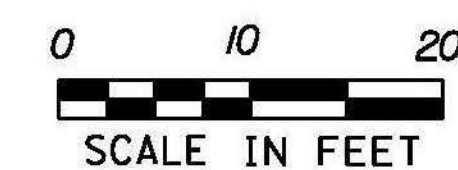

PROJECT NAME: RANDOLPH
PROJECT NUMBER: STP 2932 (1)

FILE NAME: z10c270.dgn
PROJECT LEADER: C. LATHROP
DESIGNED BY: B. BRESLEND
VT 66 CROSS SECTION SHEET 2

PLOT DATE: 6/5/2014
DRAWN BY: B. BRESLEND
CHECKED BY: C. LATHROP
SHEET 158 OF 276