




252+50

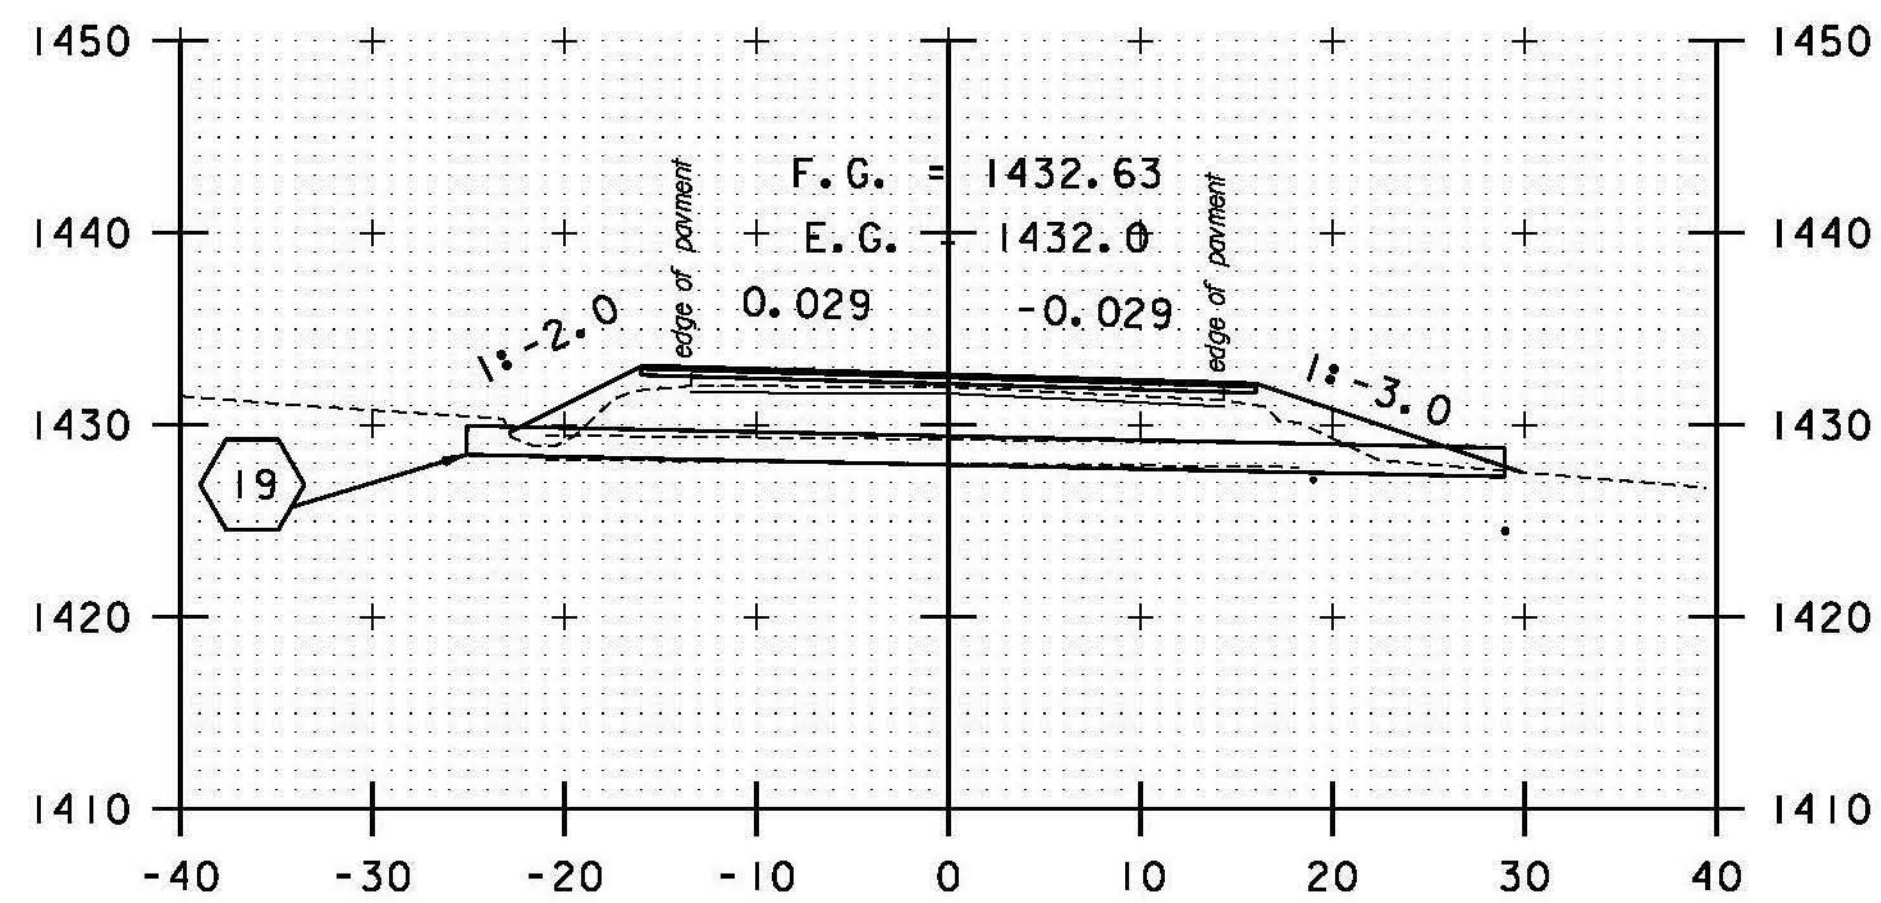


254+00

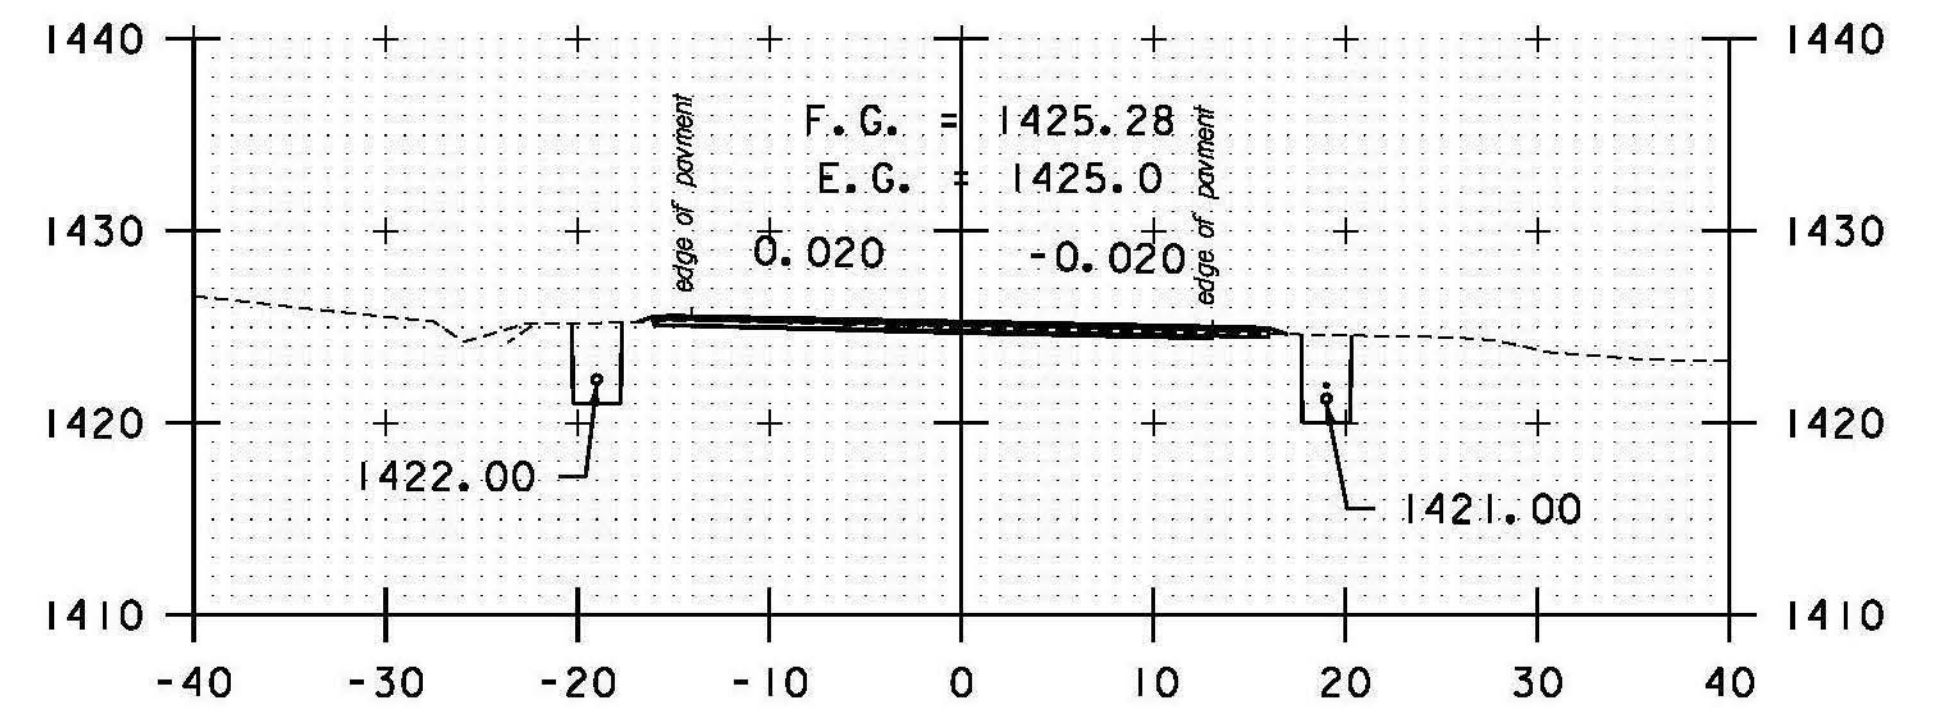


255+50

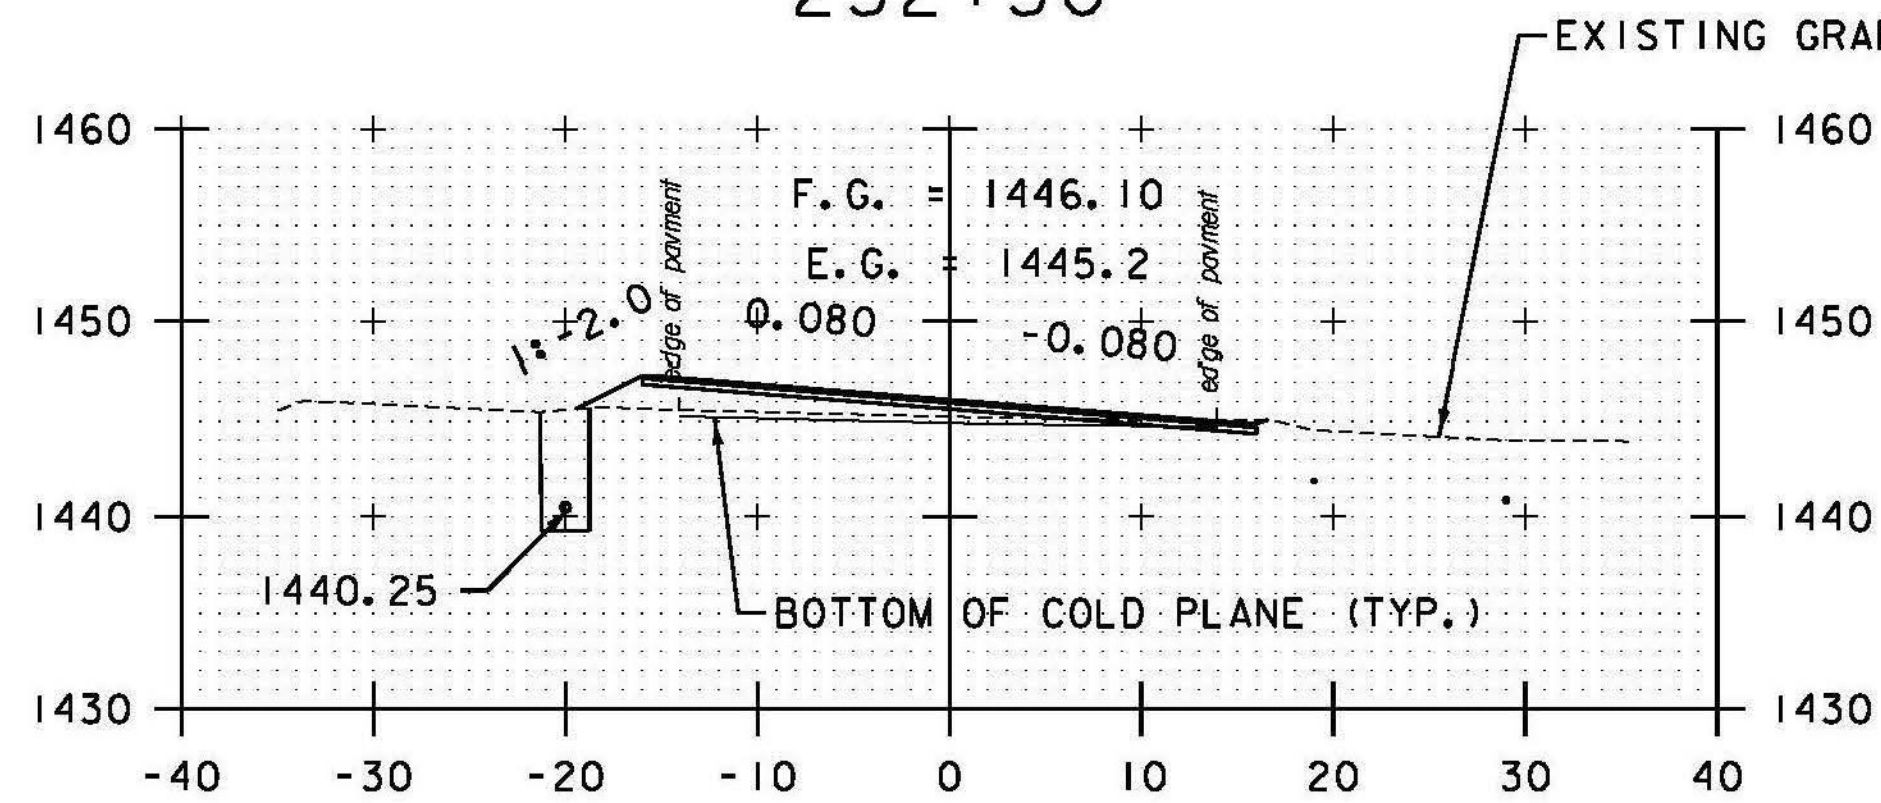


252+00

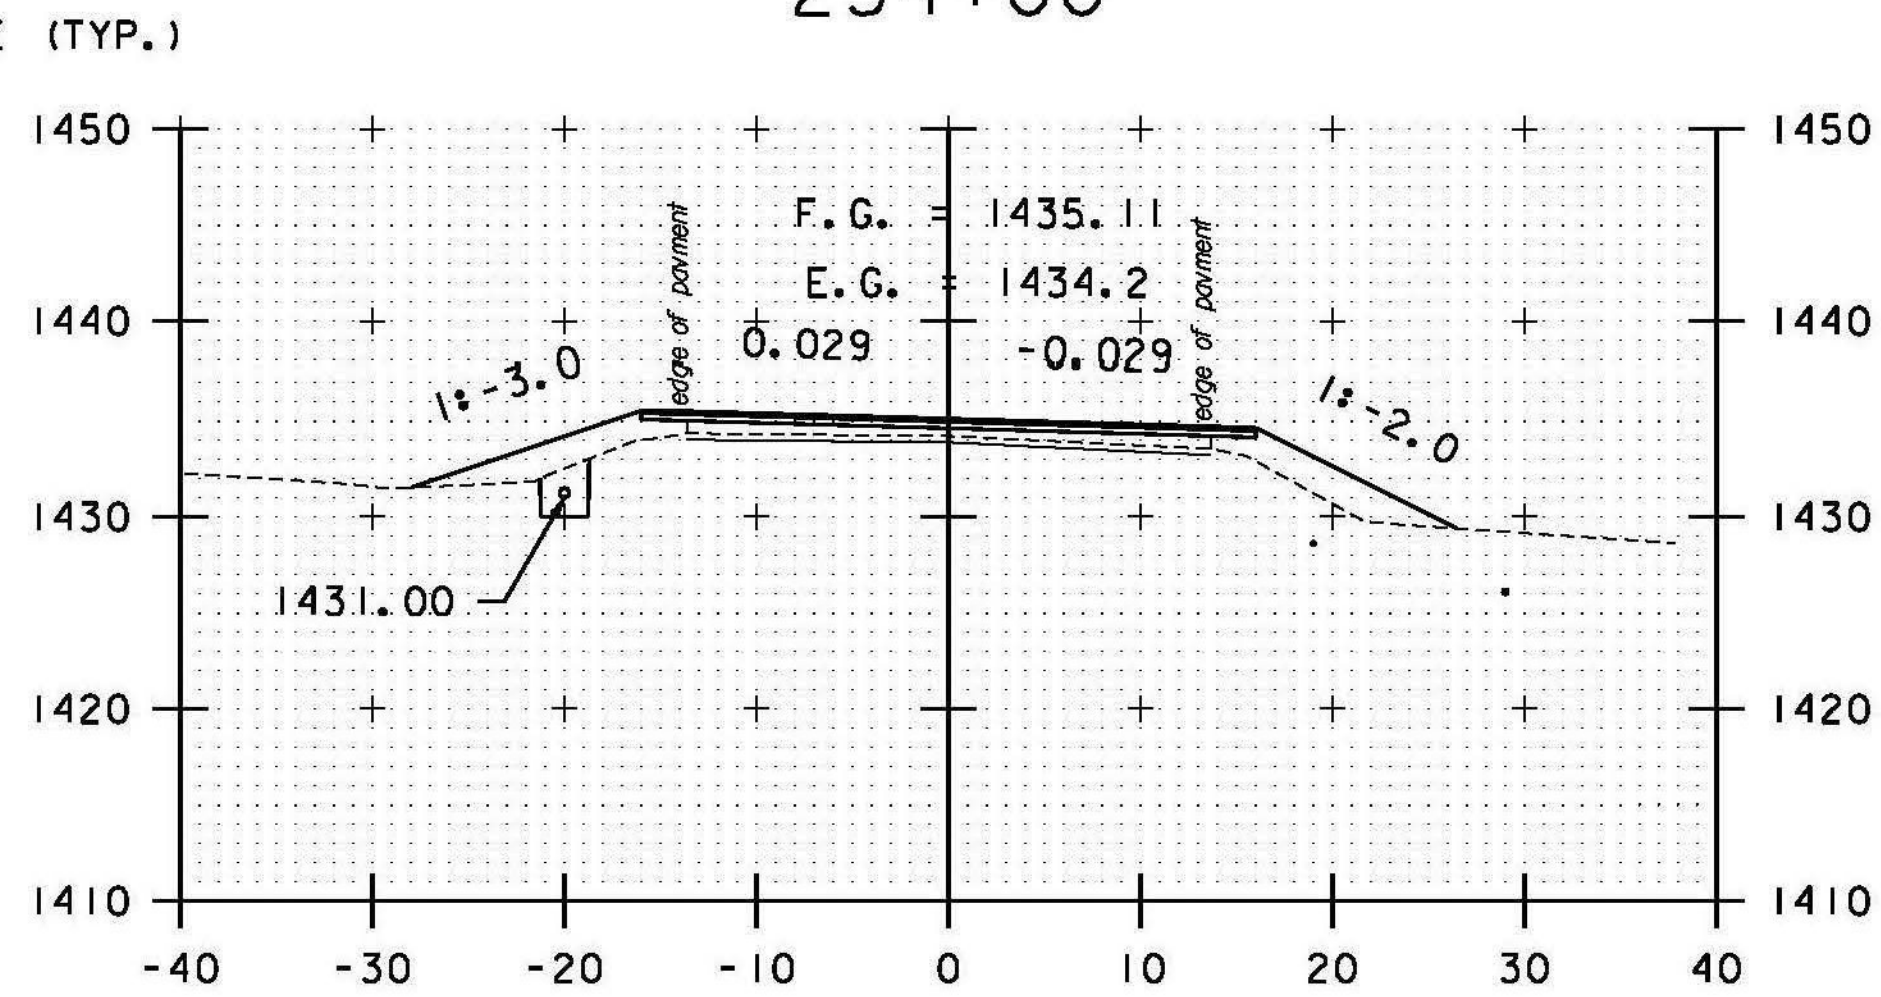


253+50

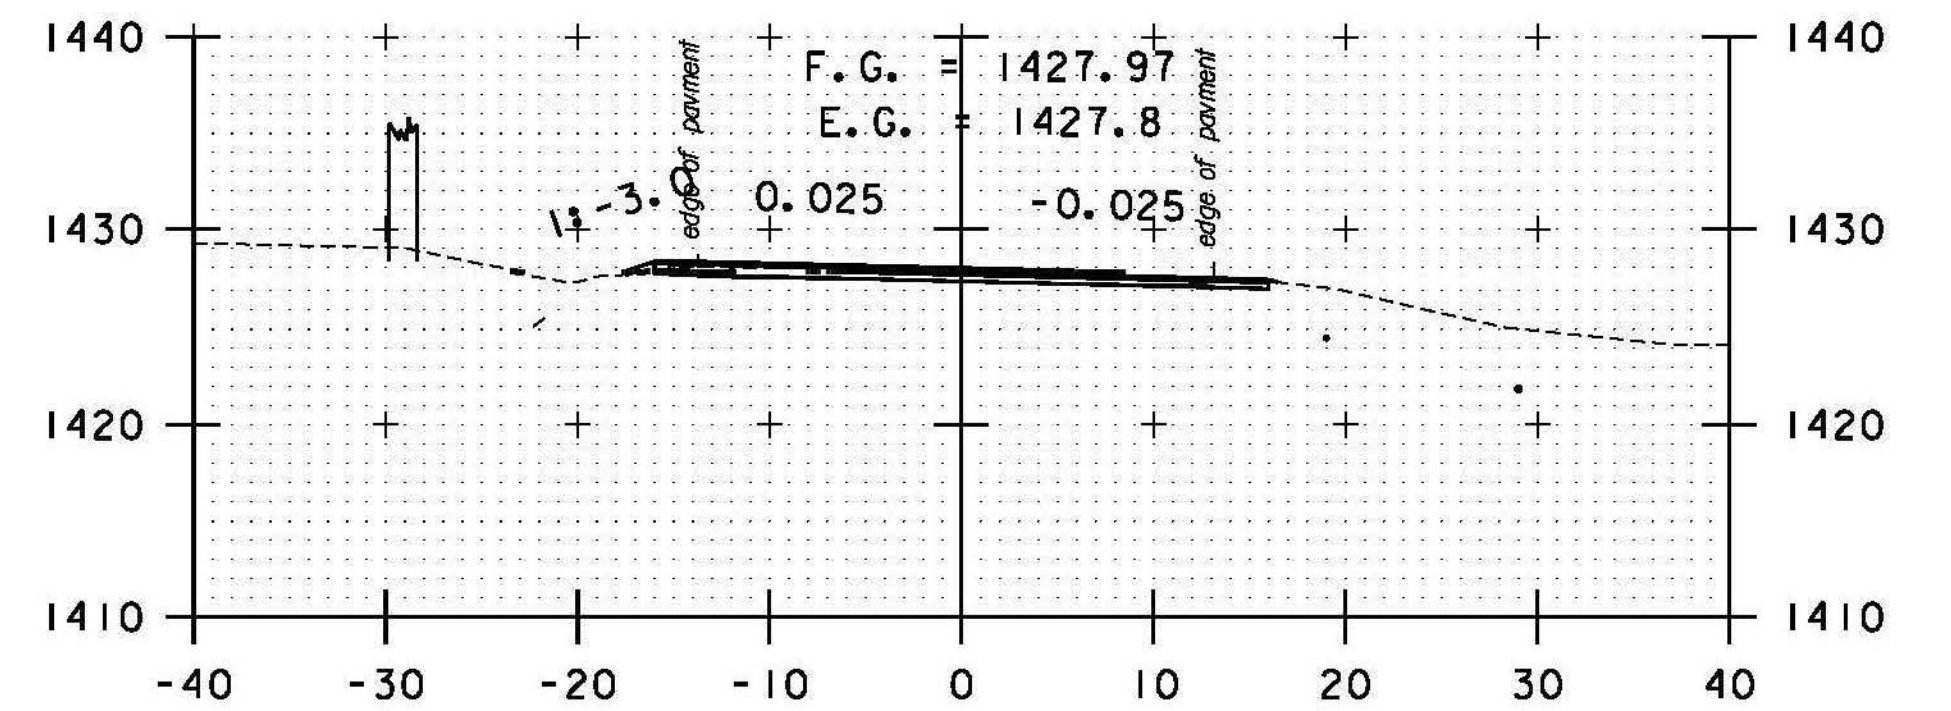


255+00

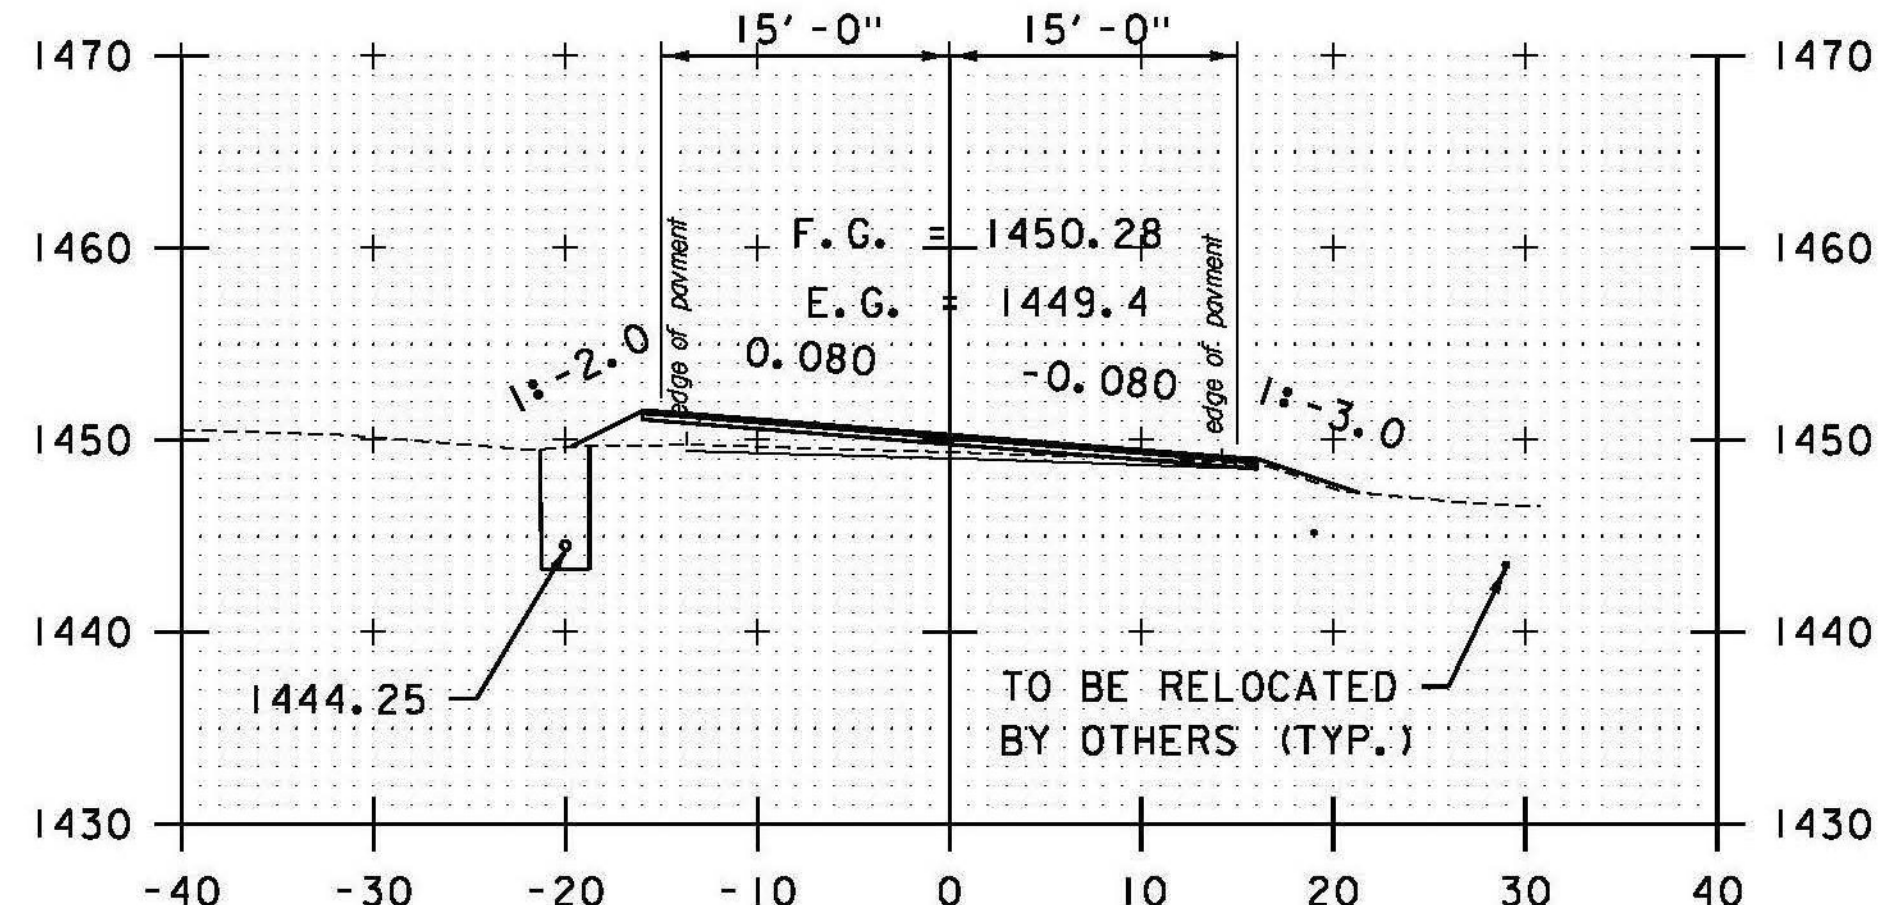

251+50

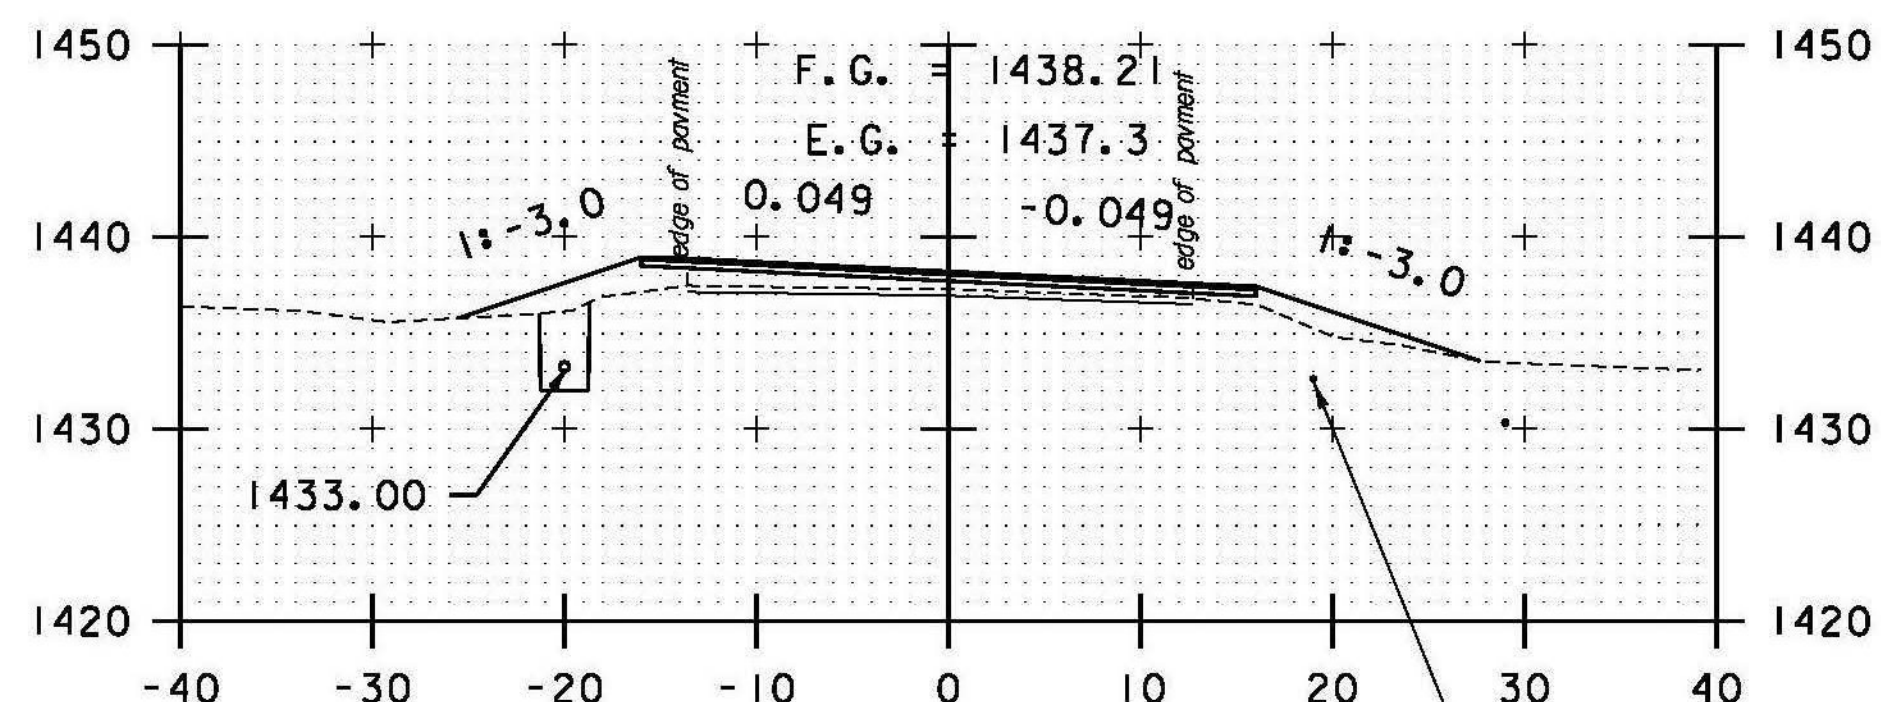

253+00

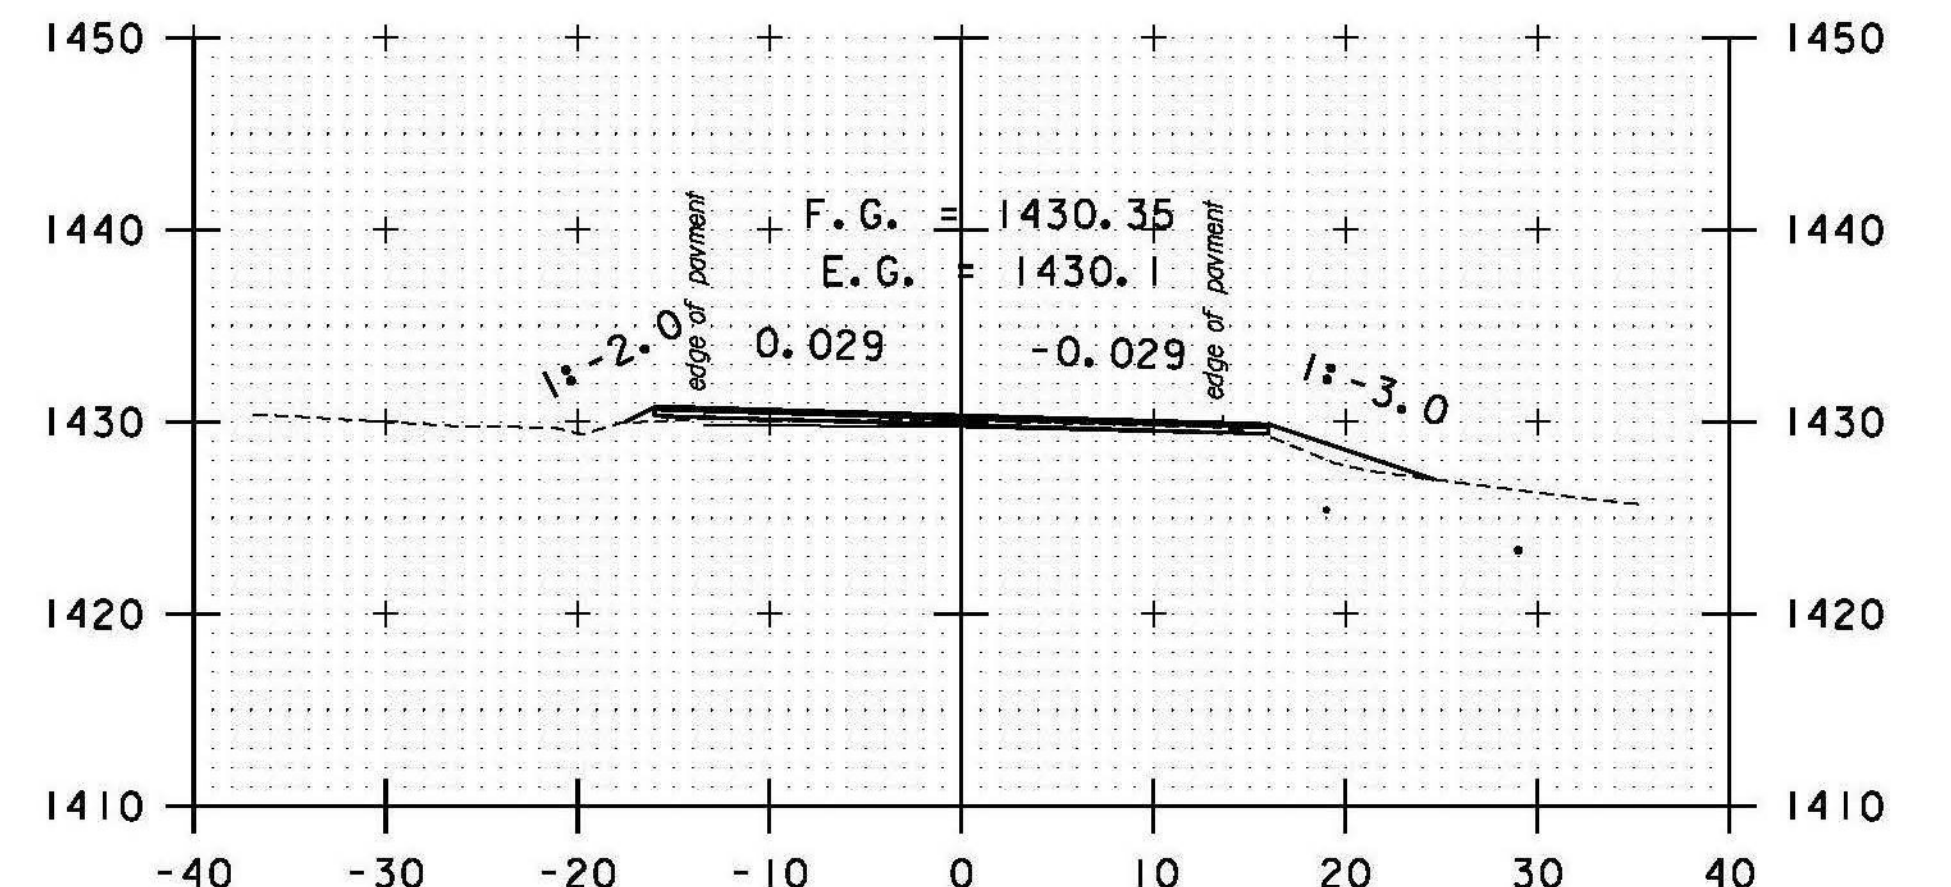


254+50

19 STA. 254+01.28 LT 25.10' TO
 STA. 254+15.93 RT 28.95'
 REMOVE EXISTING PIPE
 INSTALL 18" CPEP (56'-0")
 INV. IN = 1428.45'
 INV. OUT = 1427.30'

STA. 251+50 TO STA. 255+50

DATUM
 VERTICAL NAVD 88
 HORIZONTAL NAD 83 (07)

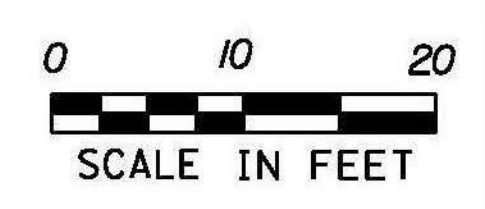

PROJECT NAME: RANDOLPH
 PROJECT NUMBER: STP 2932 (1)
 FILE NAME: z10c270.dgn
 PROJECT LEADER: C. LATHROP
 DESIGNED BY: B. BRESLEND
 VT 66 CROSS SECTION SHEET 52
 PLOT DATE: 6/5/2014
 DRAWN BY: B. BRESLEND
 CHECKED BY: C. LATHROP
 SHEET 208 OF 276