




279+00

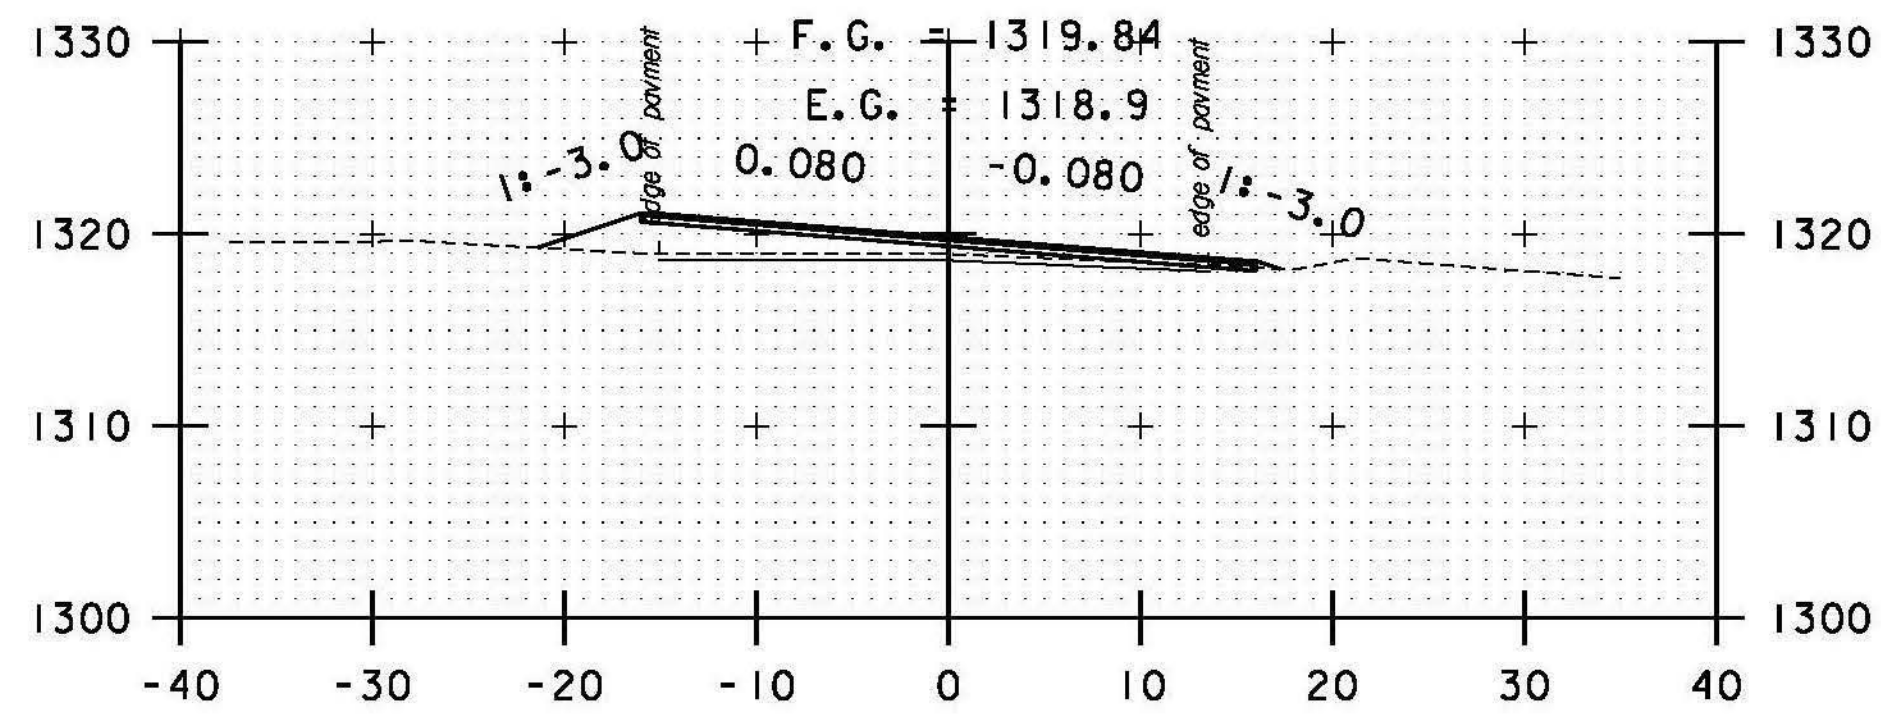


280+50

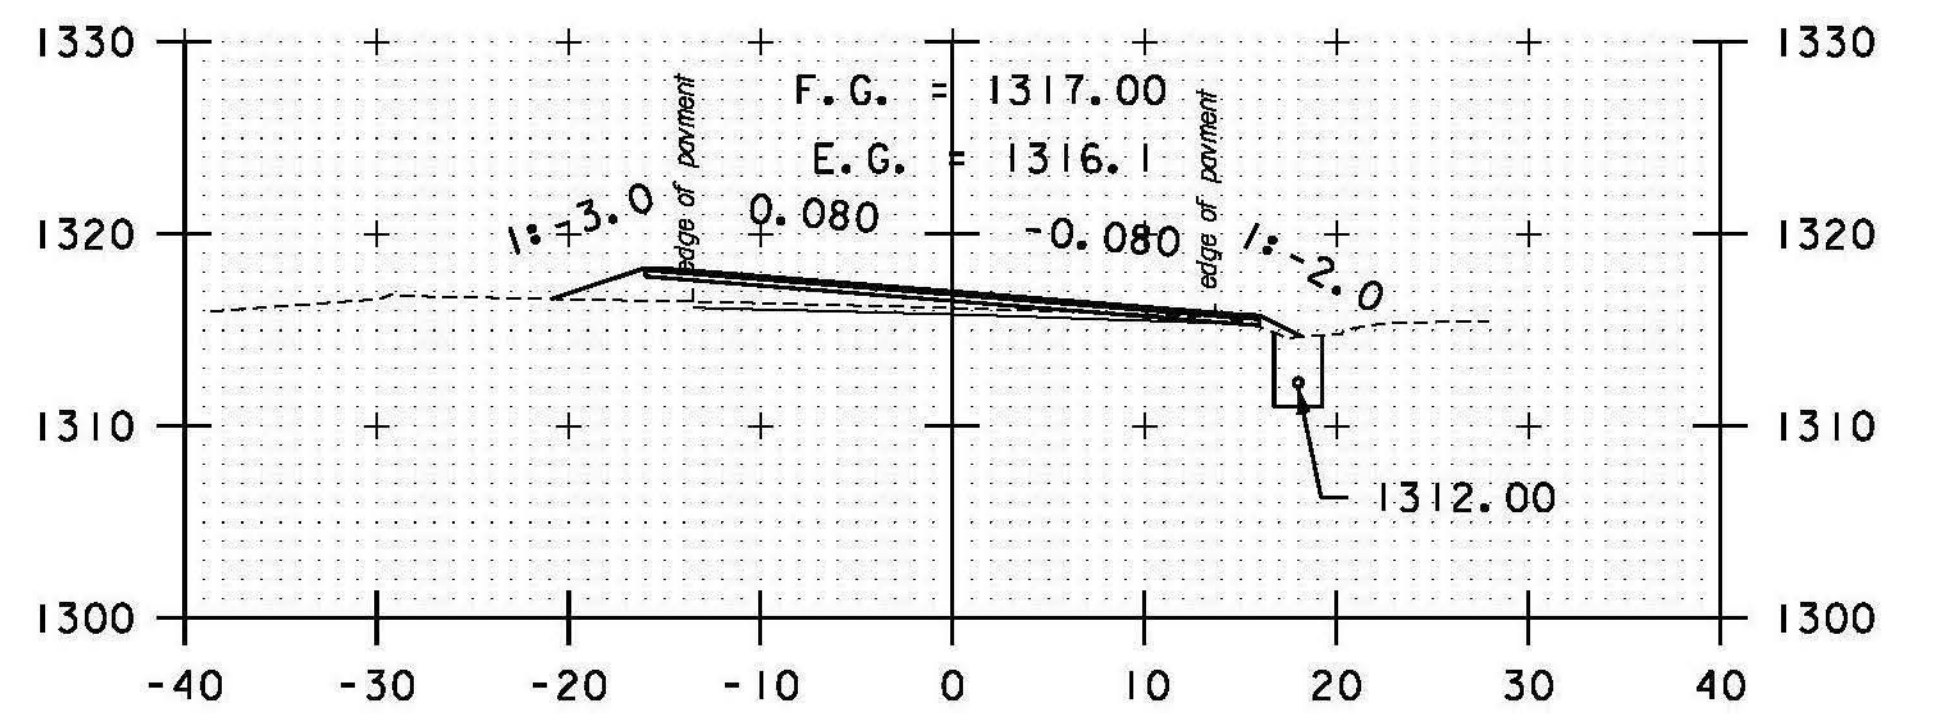


282+00

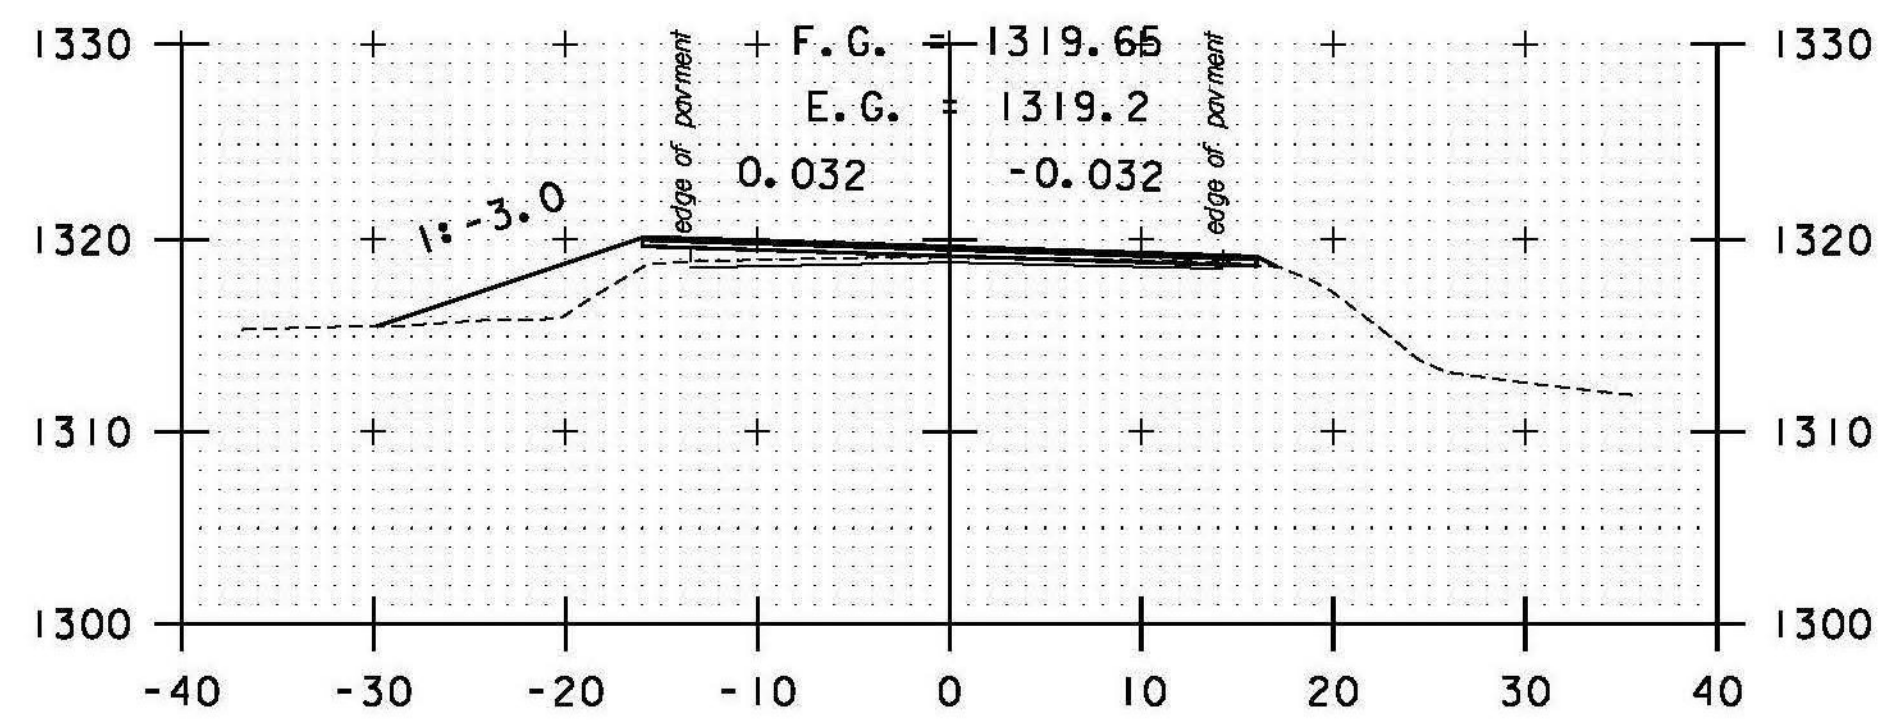


278+50

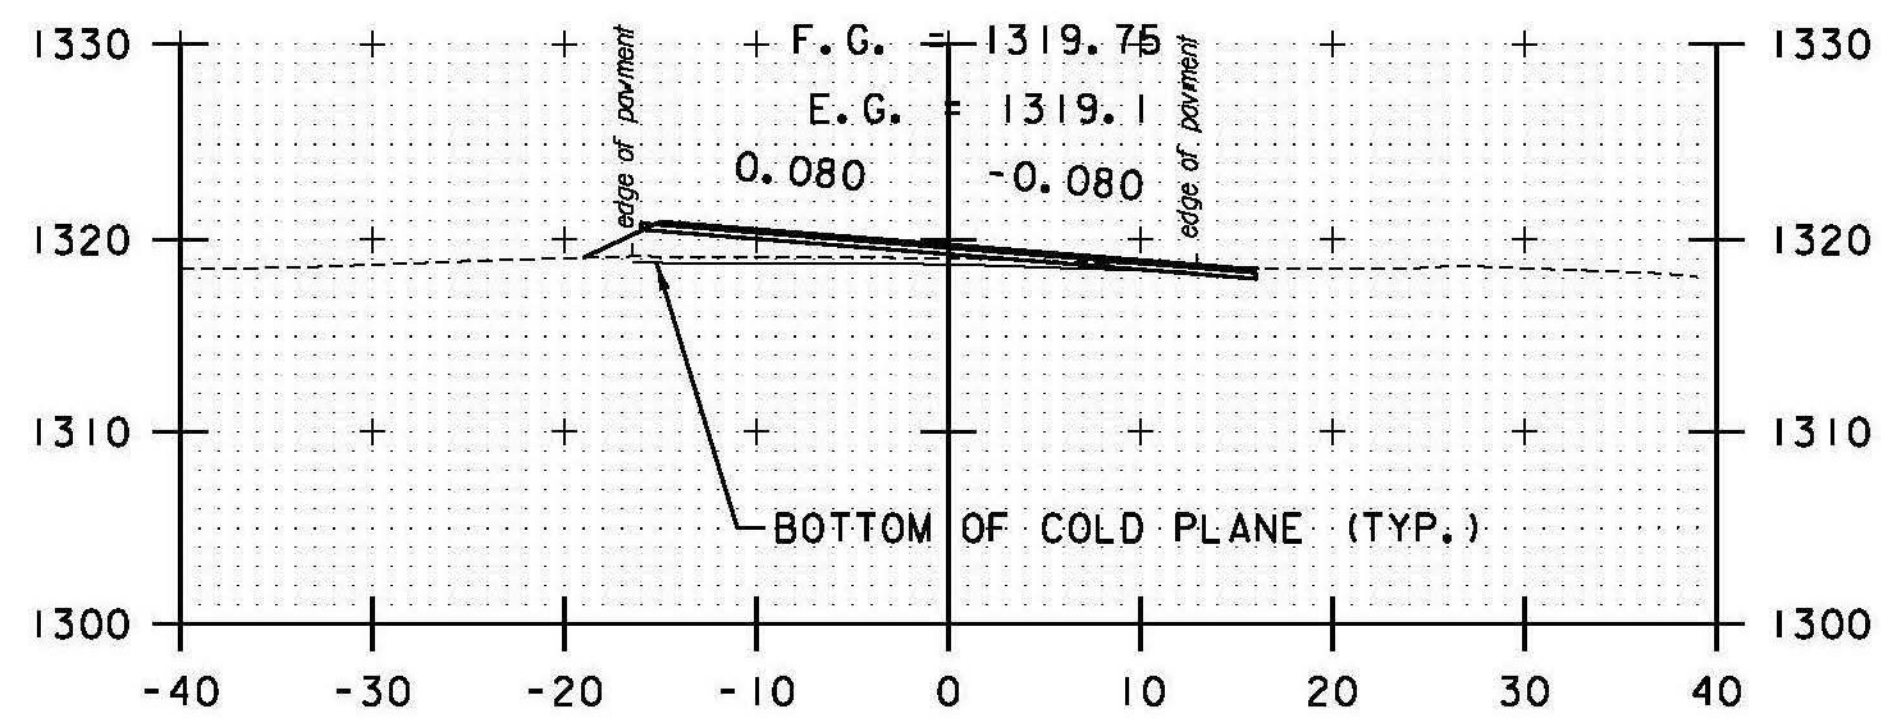


DRIVE LT
280+00

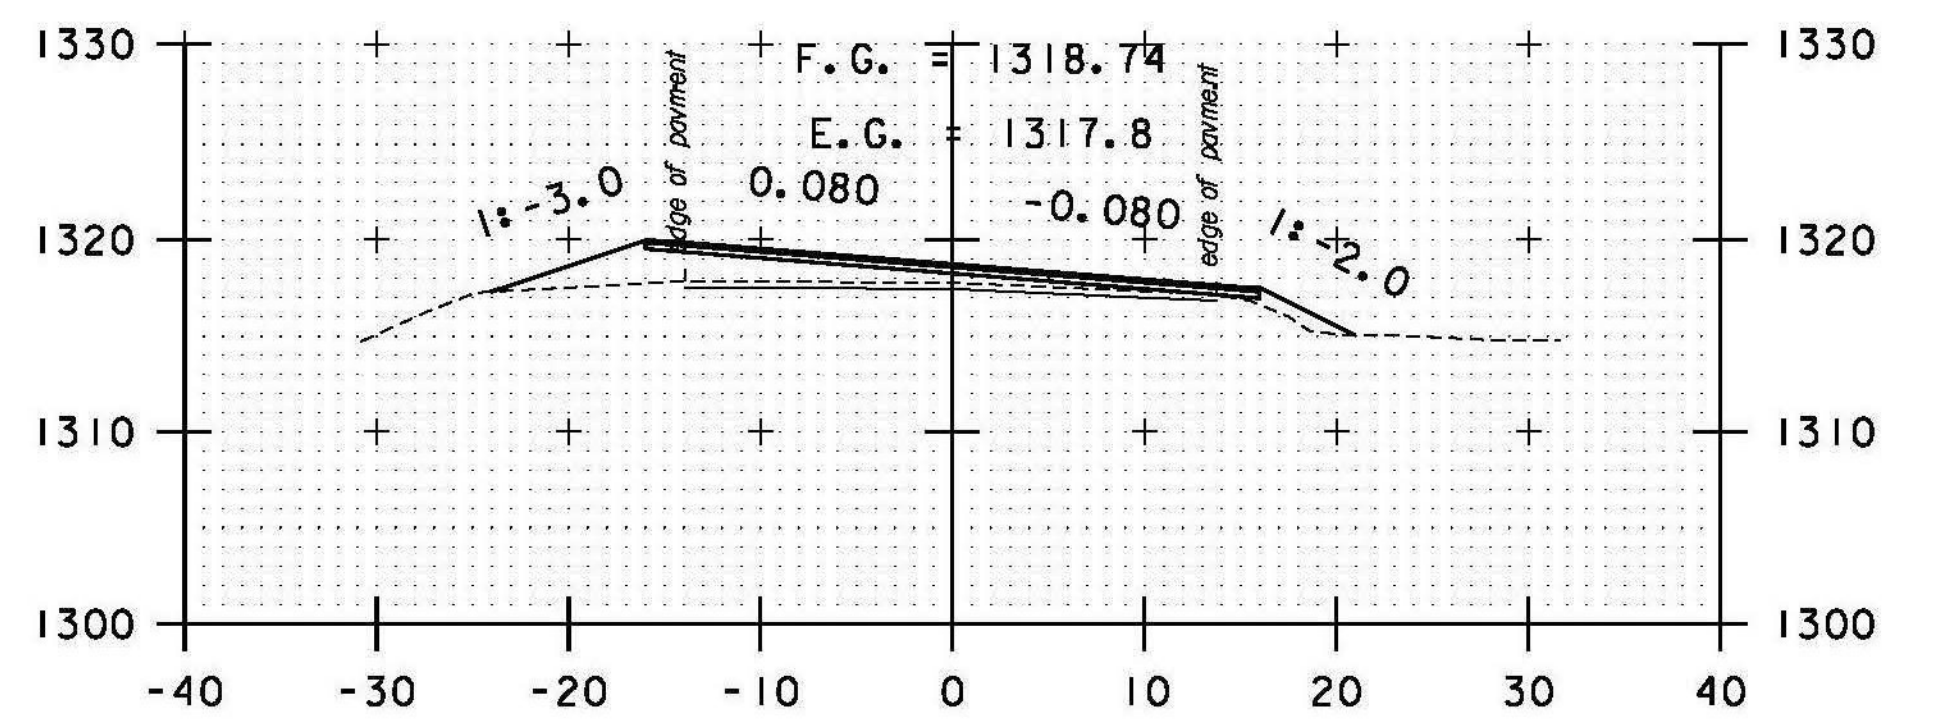


281+50

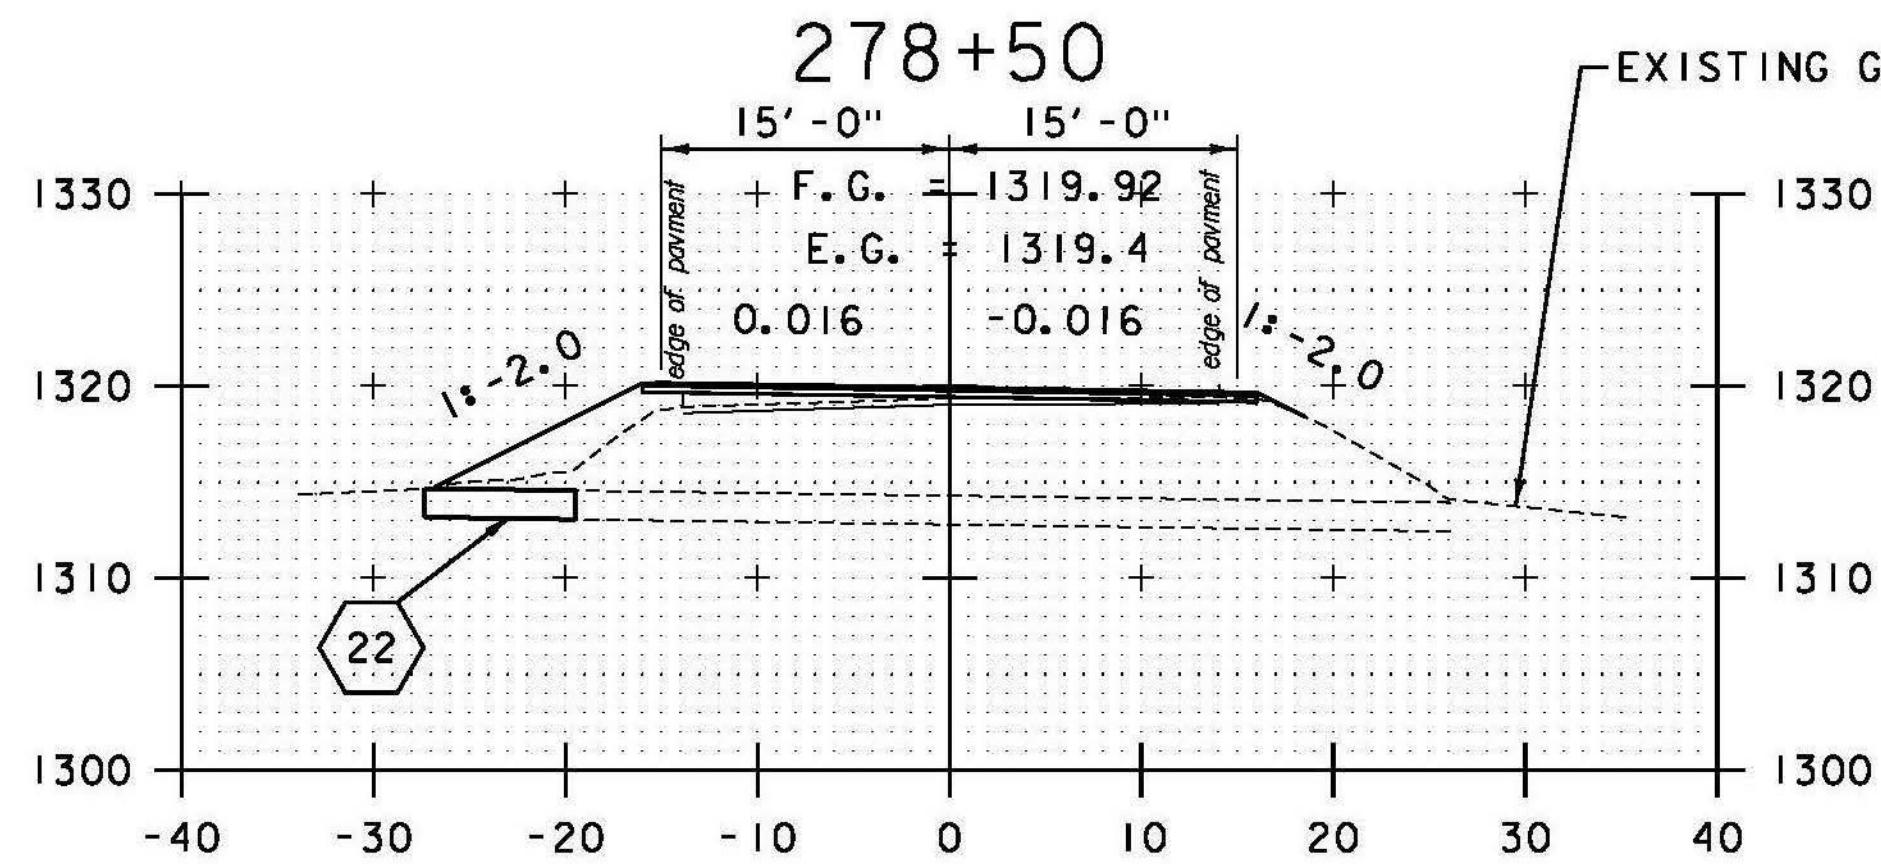

278+00

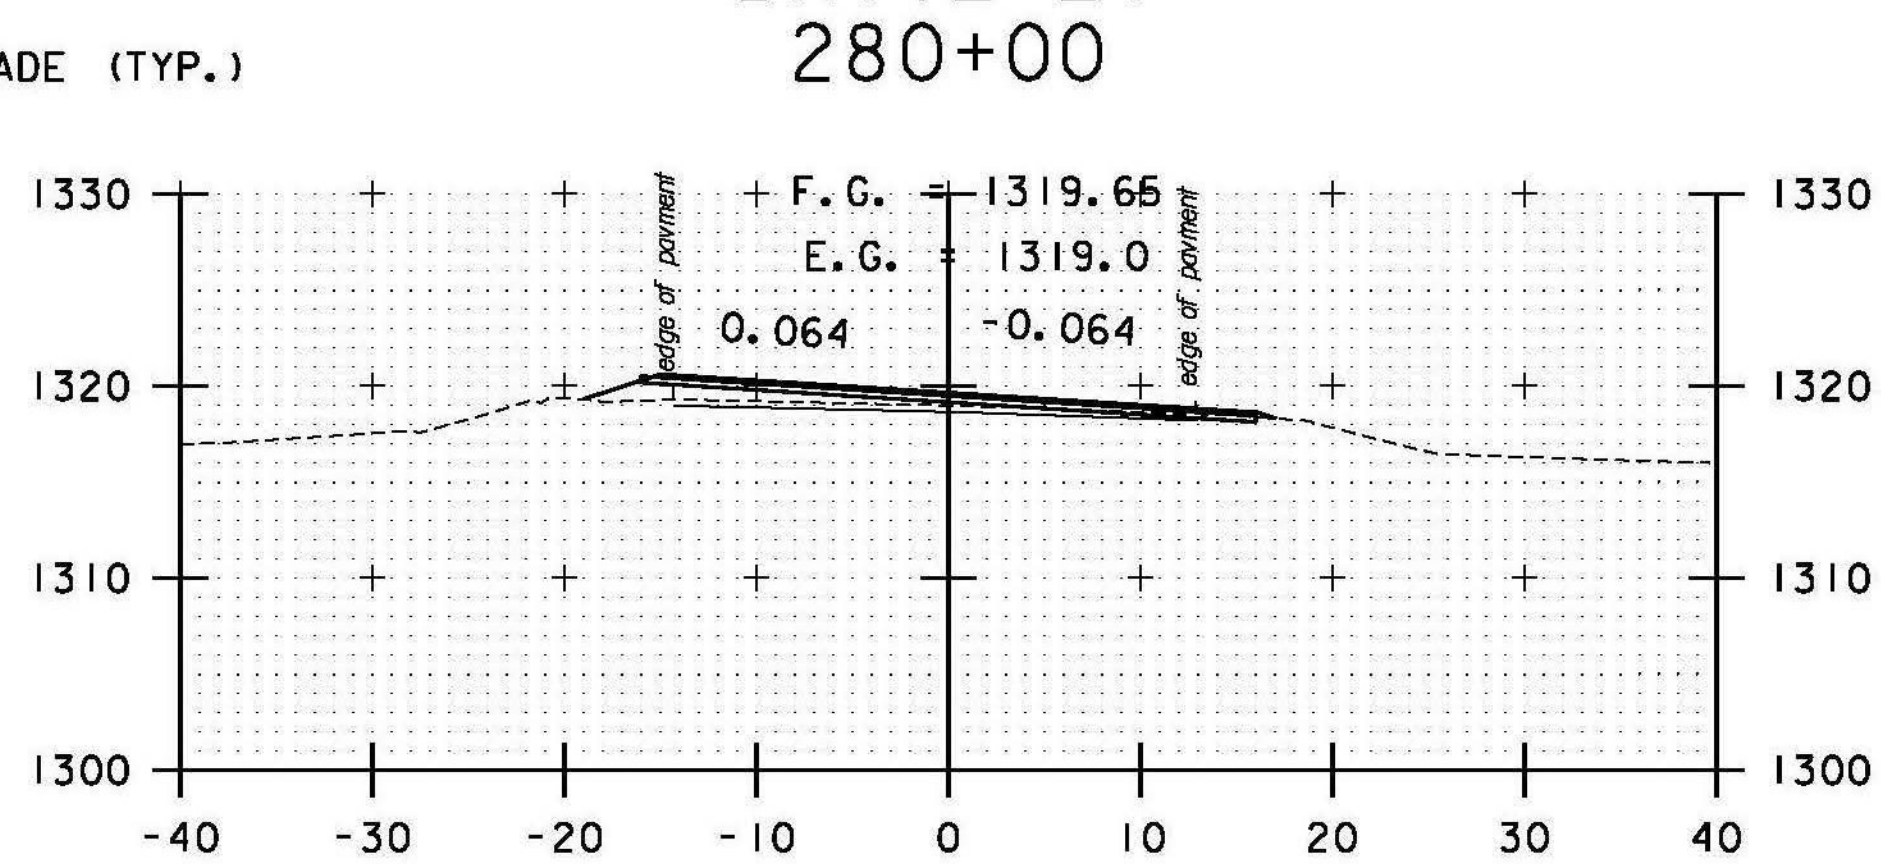

DRIVE LT
279+50

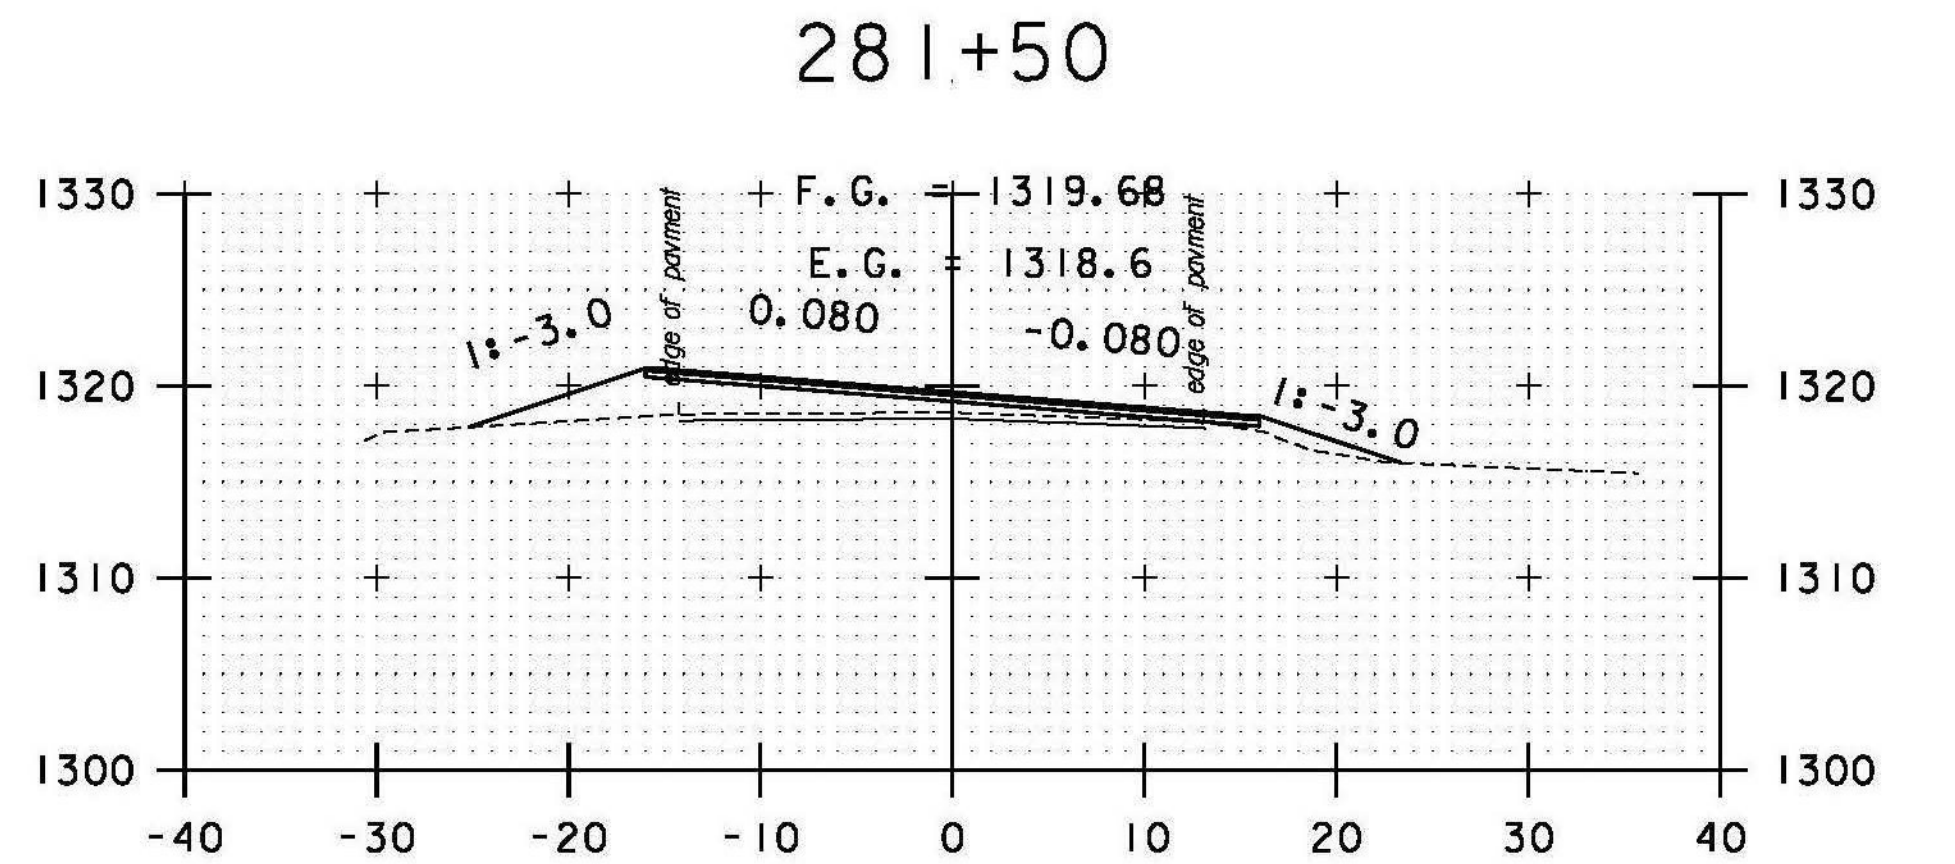


281+00

22 STA. 277+75.30 LT 27.37' TO
STA. 277+76.70 LT 19.49'
REMOVE EXISTING HEADWALL
EXTEND 18" RCP (8'-0")
INV. IN = 1313.16'

STA. 278+00 TO STA. 282+00

DATUM
VERTICAL NAVD 88
HORIZONTAL NAD 83 (07)

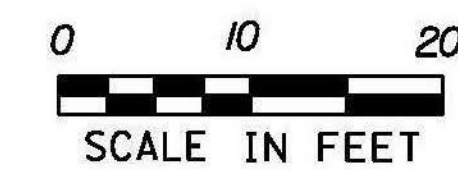

PROJECT NAME: RANDOLPH
PROJECT NUMBER: STP 2932 (1)

FILE NAME: z10c270.dgn
PROJECT LEADER: C. LATHROP
DESIGNED BY: B. BRESLEND
VT 66 CROSS SECTION SHEET 58

PLOT DATE: 6/5/2014
DRAWN BY: B. BRESLEND
CHECKED BY: C. LATHROP
SHEET 214 OF 276