




PULL OFF LT / TH#52 RT  
389+15

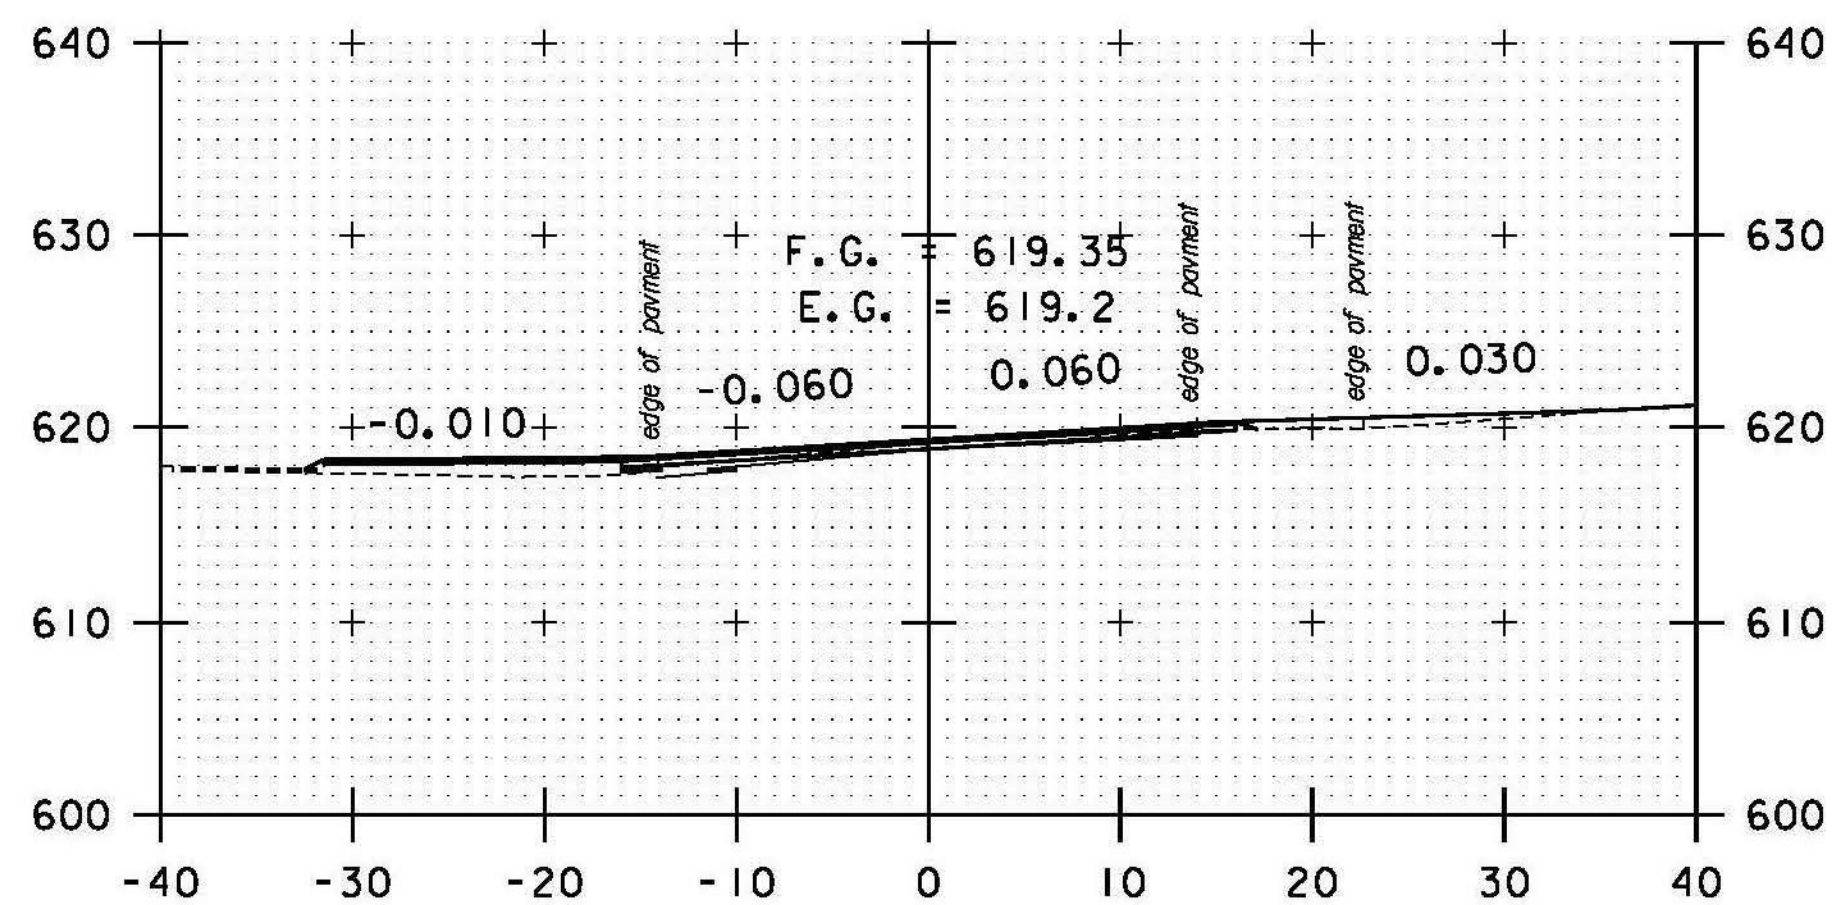


PULL OFF LT / TH#52 RT  
389+00

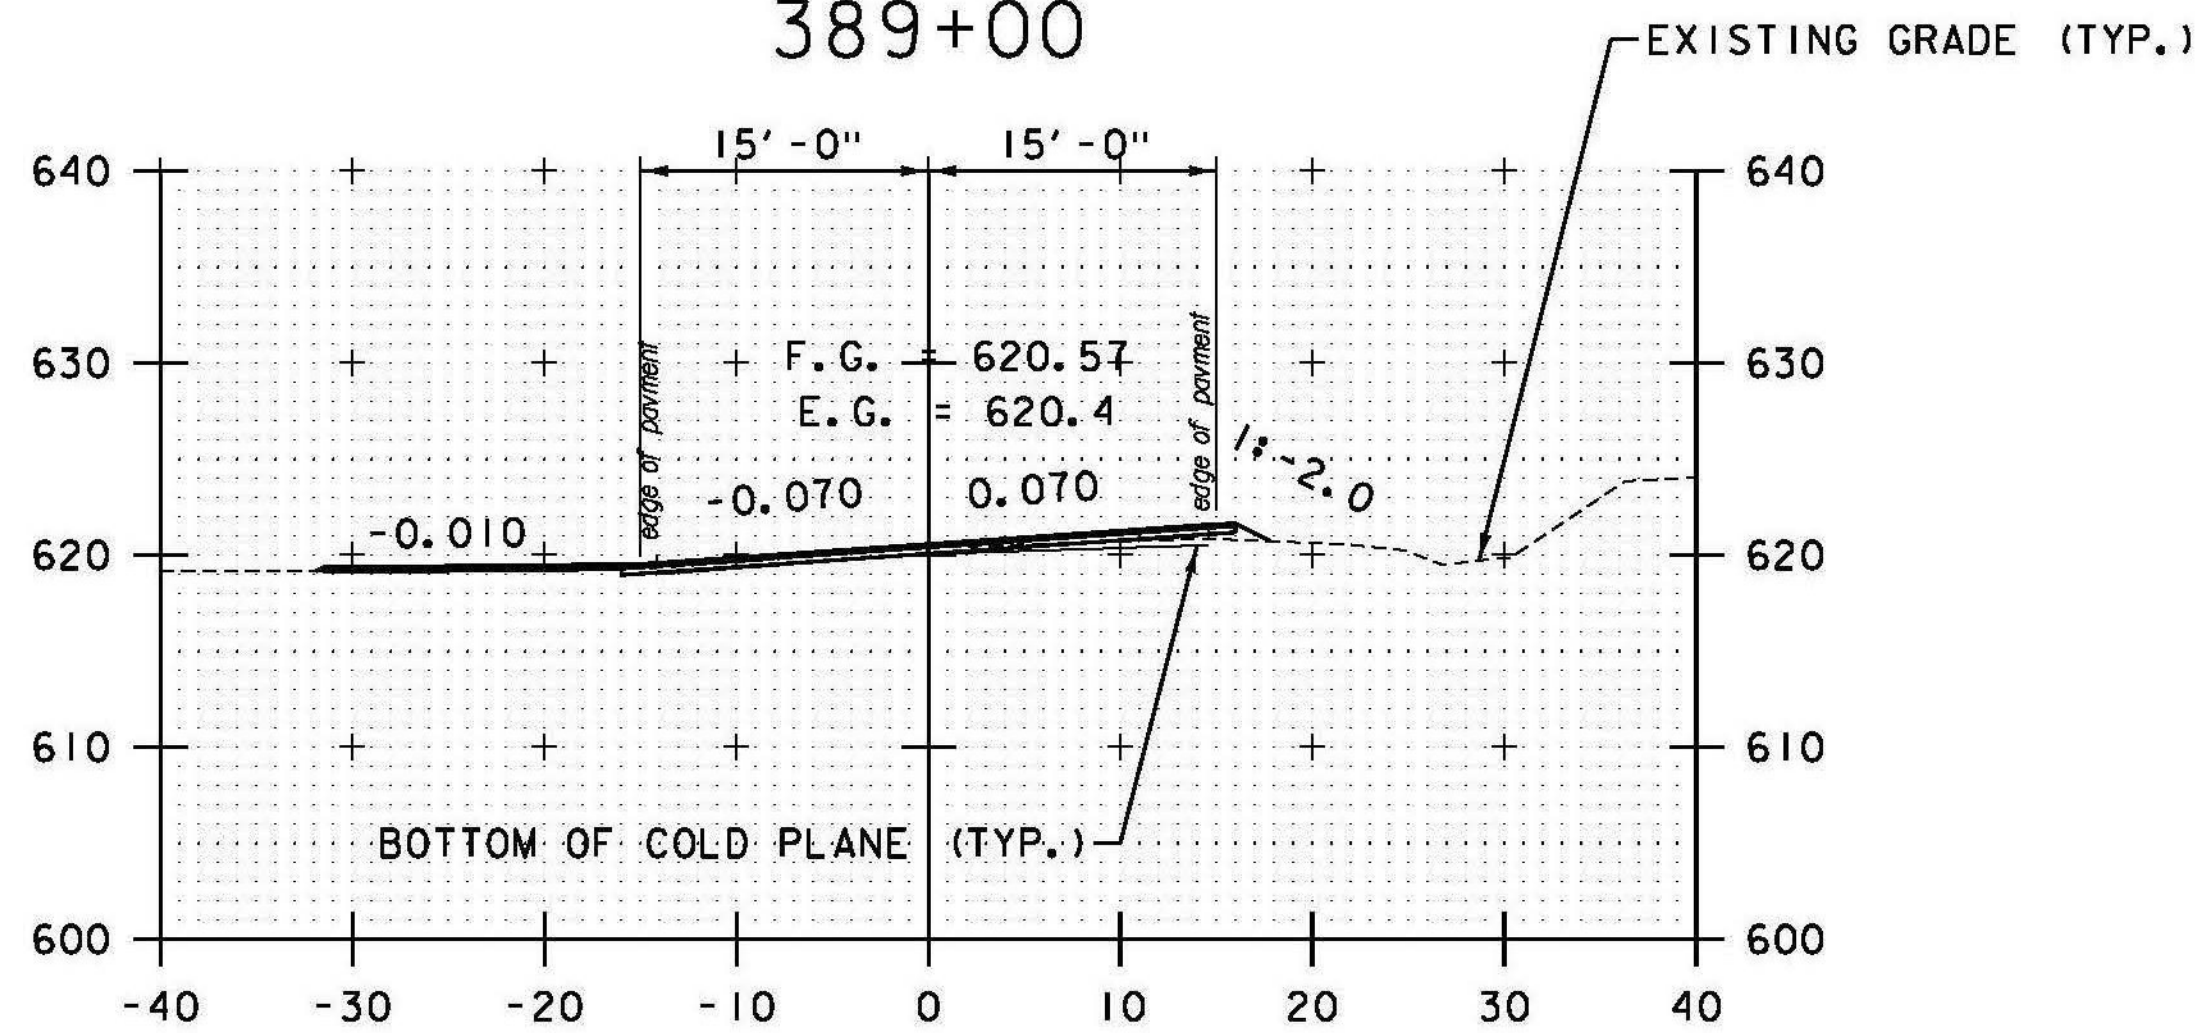


PULL OFF LT  
388+50

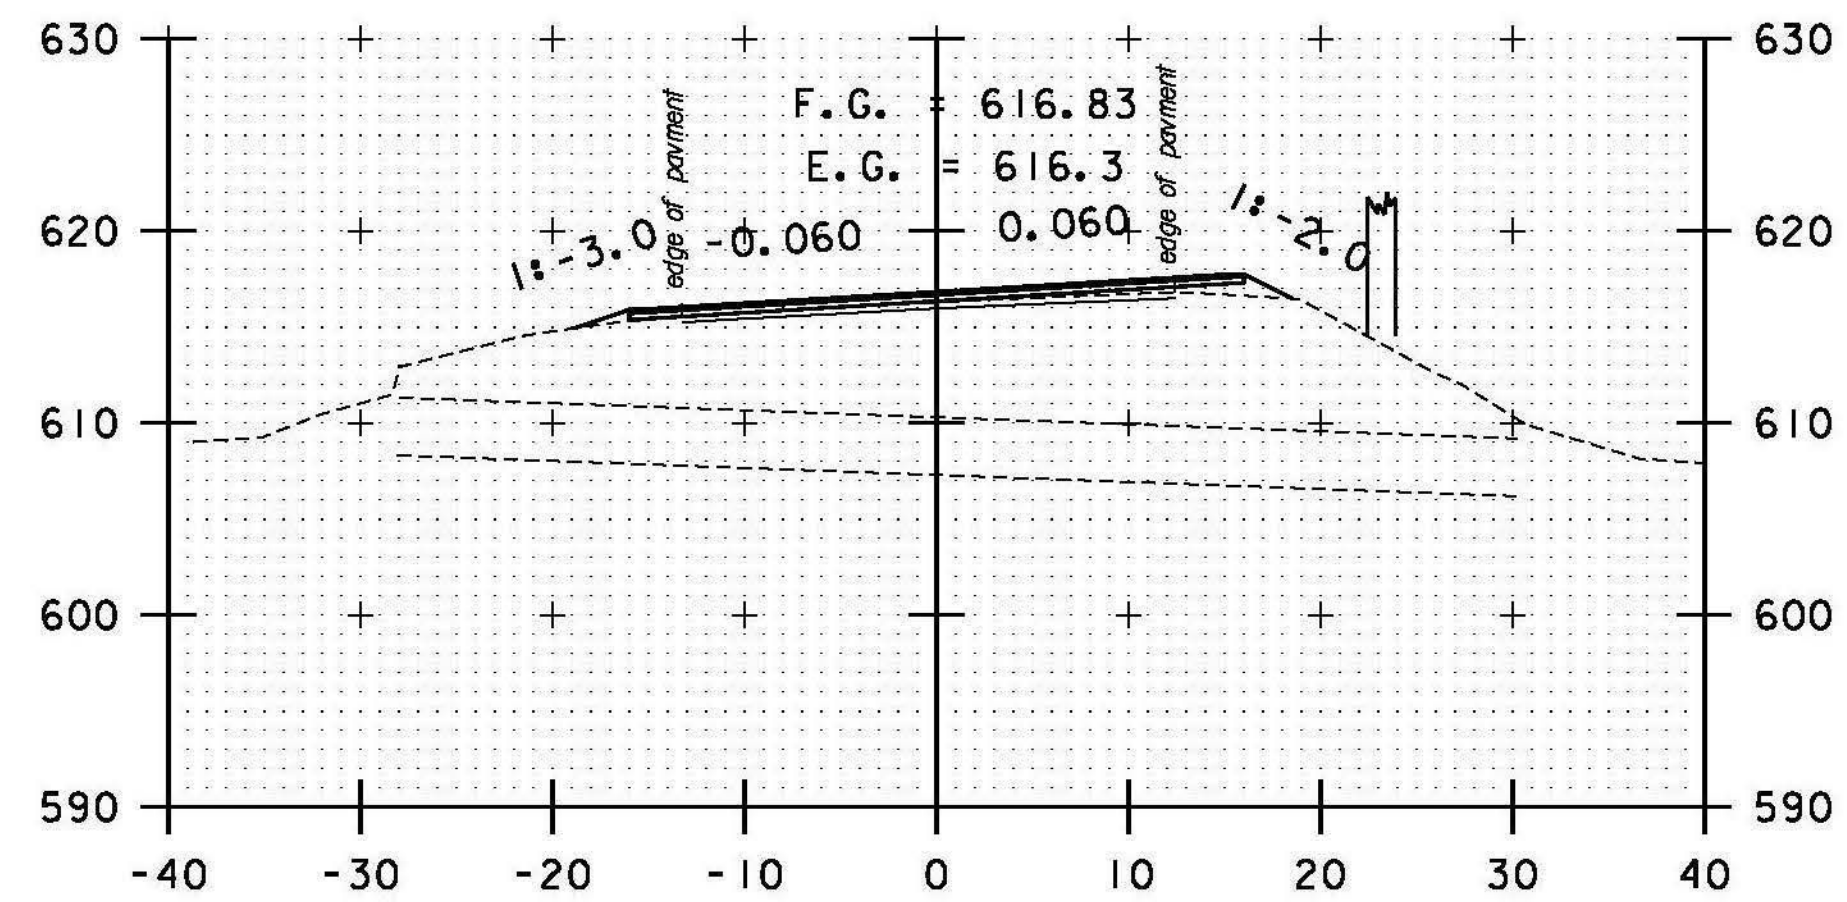

390+50

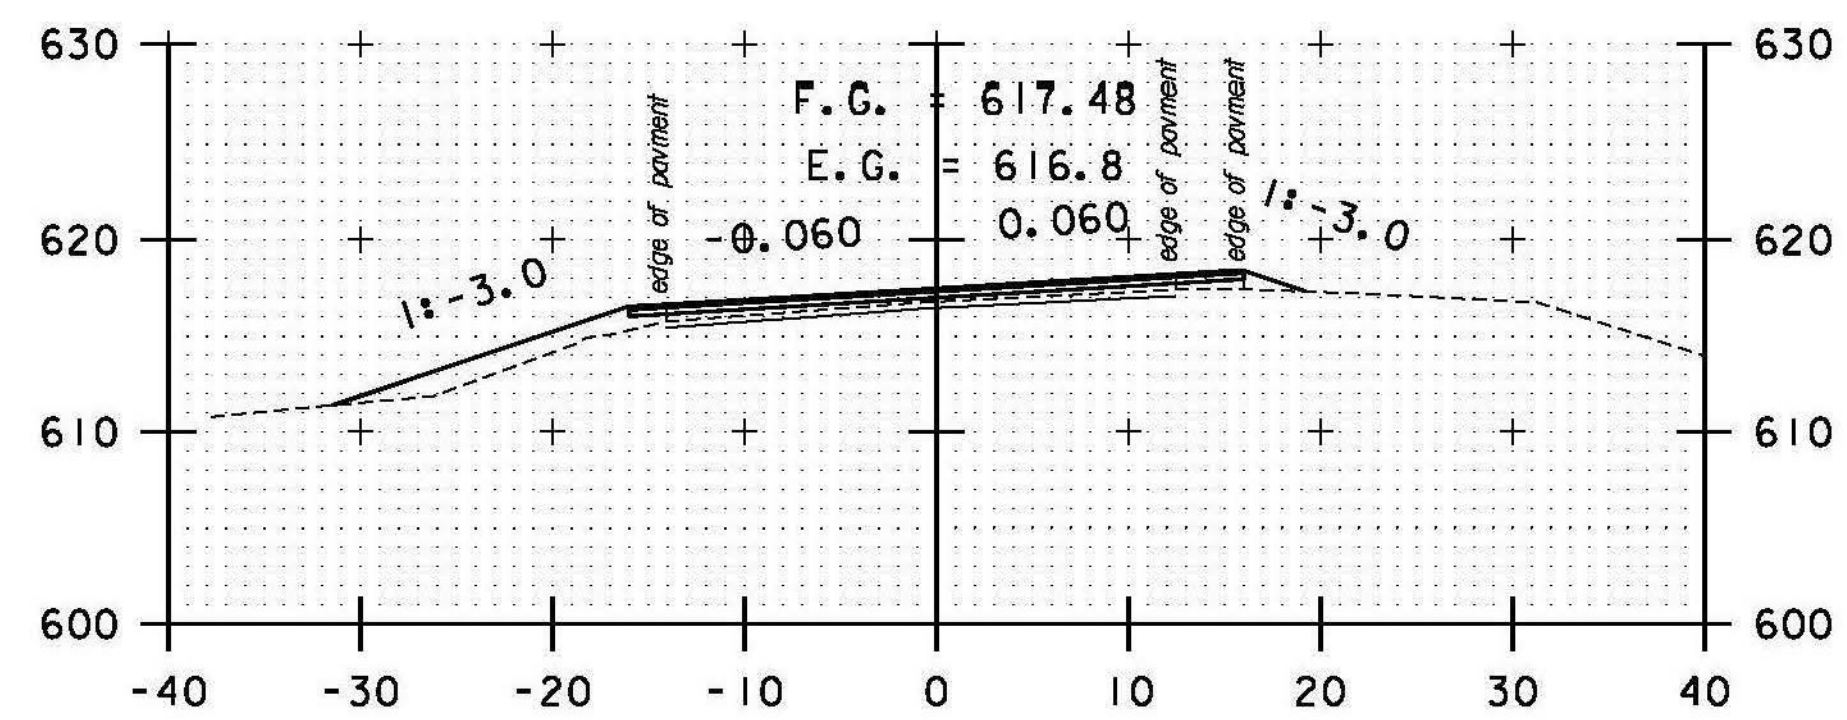


390+00

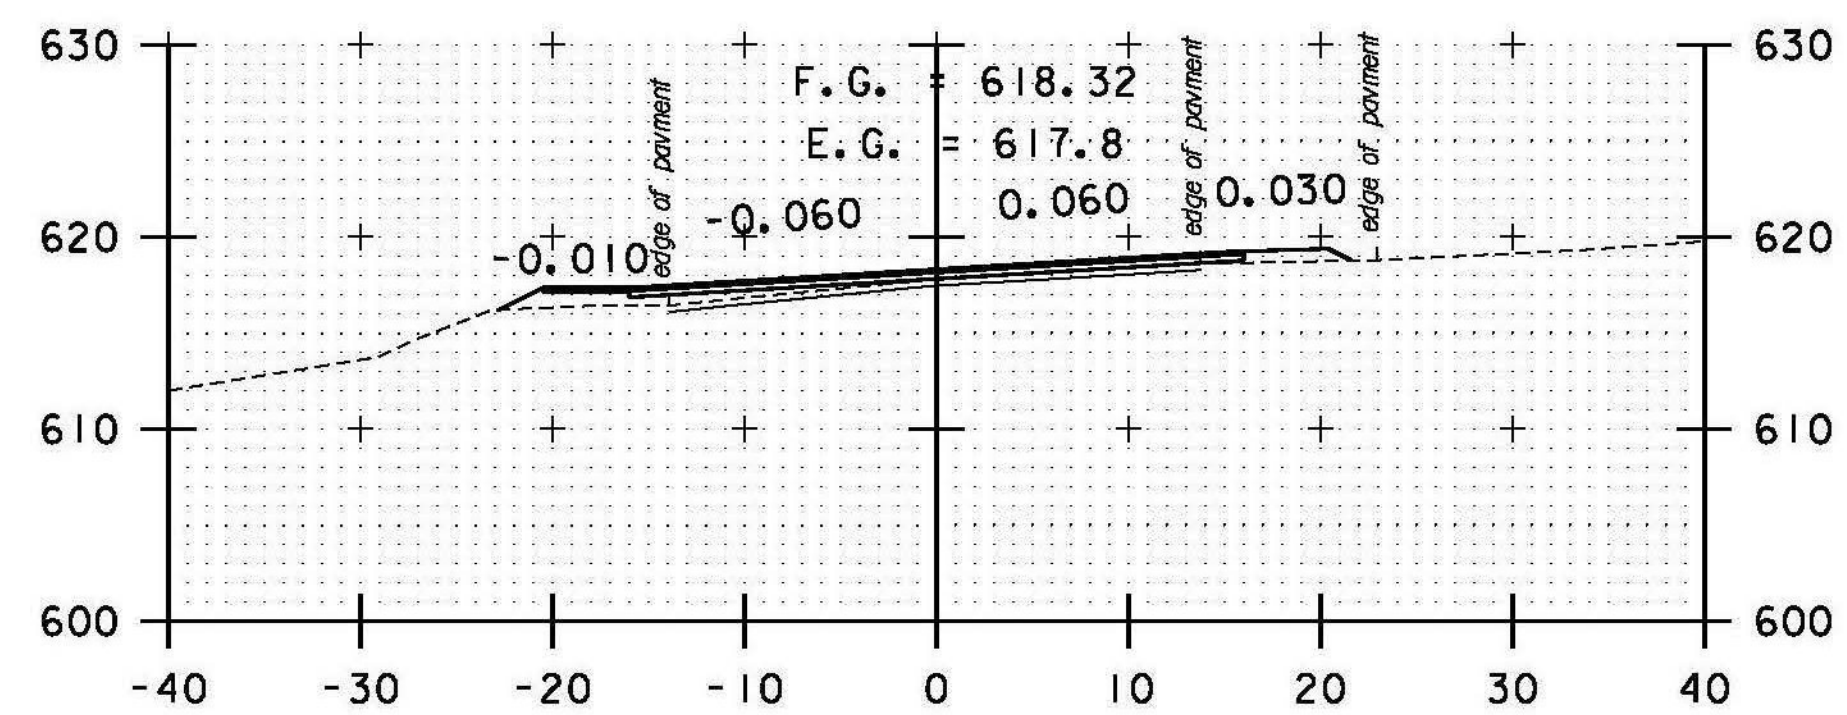

PULL OFF LT / TH#52 RT  
389+50

STA. 388+50 TO STA. 390+50

DATUM  
VERTICAL NAVD 88  
HORIZONTAL NAD 83 (07)

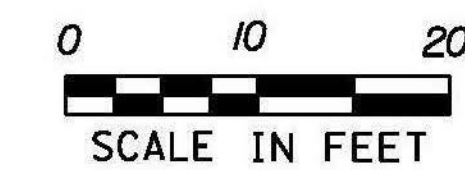

PROJECT NAME: RANDOLPH  
PROJECT NUMBER: STP 2932 (1)

FILE NAME: z10c270.dgn  
PROJECT LEADER: C. LATHROP  
DESIGNED BY: B. BRESLEND  
VT 66 CROSS SECTION SHEET 86  
PLOT DATE: 6/5/2014  
DRAWN BY: B. BRESLEND  
CHECKED BY: C. LATHROP  
SHEET 242 OF 276