



BANKING DIAGRAM

HOR. SCALE 1" = 20' - 0"
NO VER. SCALE

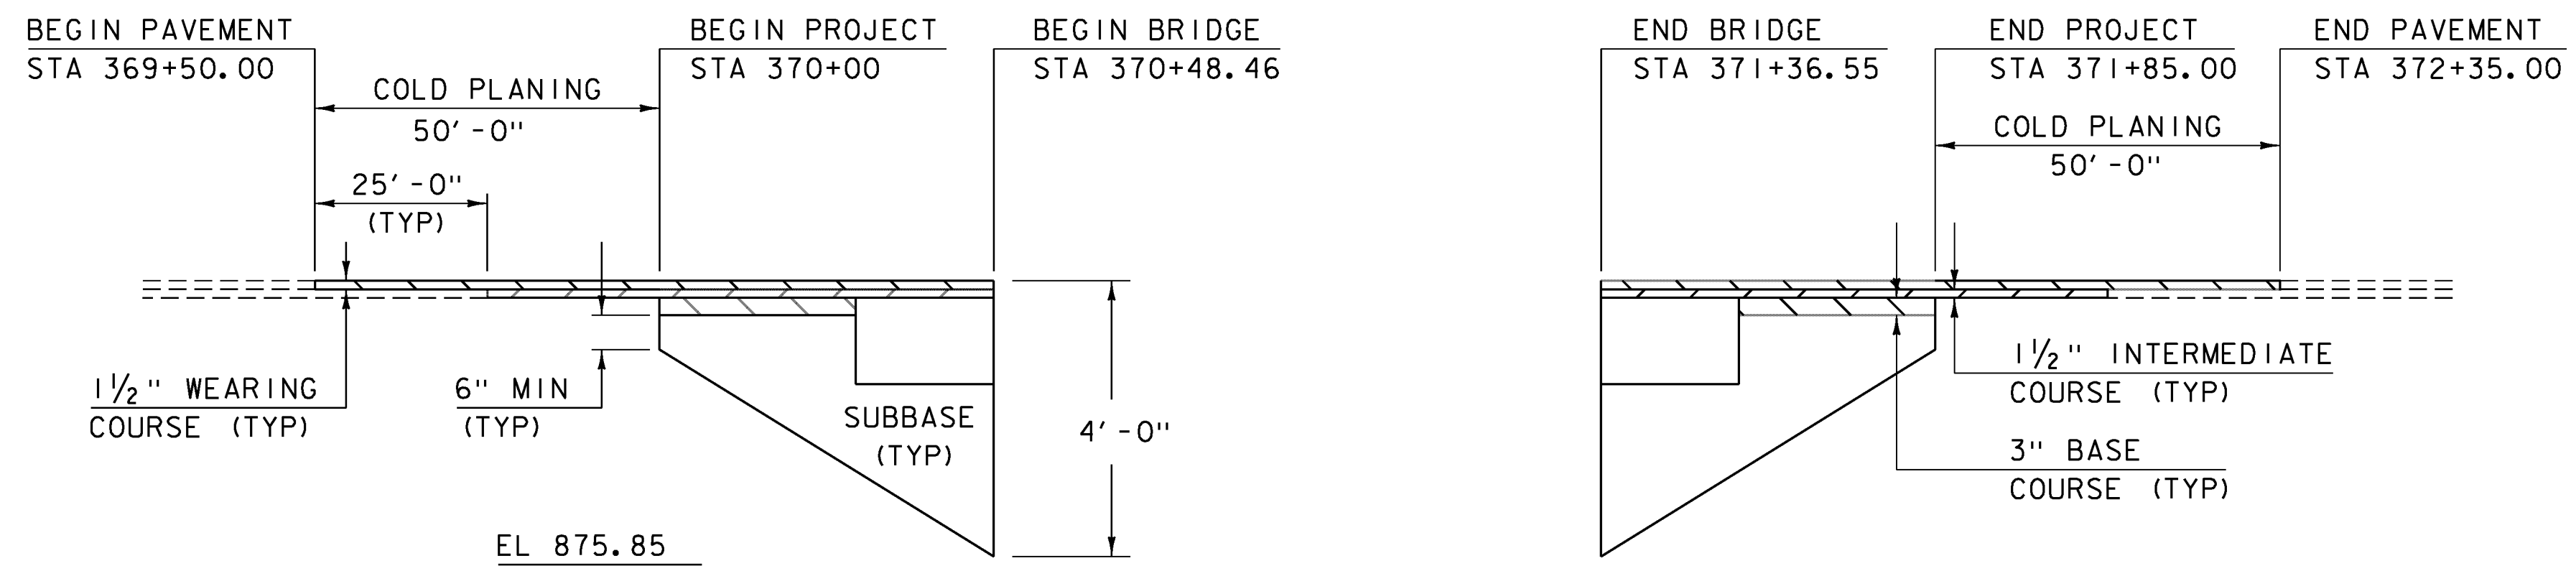

MATERIAL TRANSITION

HOR. SCALE 1" = 20' - 0"
NO VER. SCALE

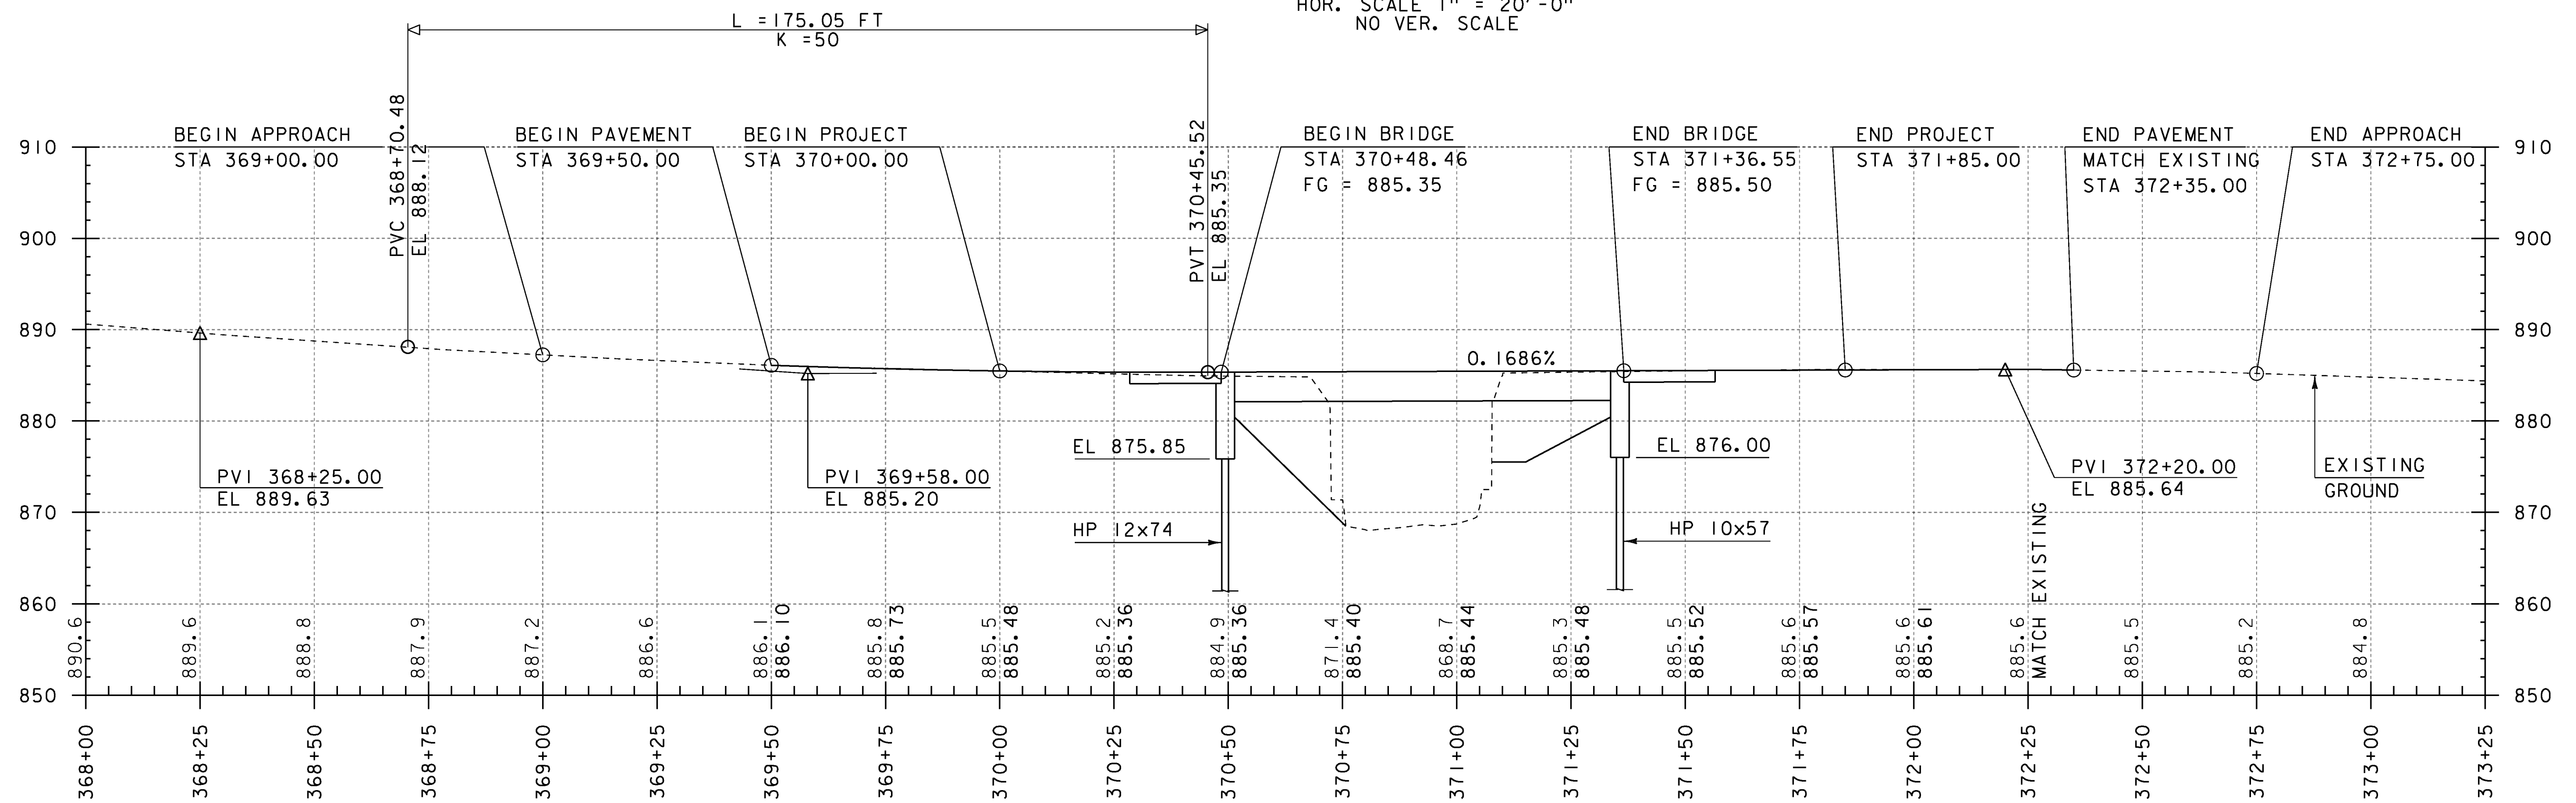

MAINLINE PROFILE

HORIZONTAL SCALE: 1" = 20' - 0"
VERTICAL SCALE: 1" = 10' - 0"

THE GRADES SHOWN TO THE NEAREST TENTH ARE THE ORIGINAL GROUND ELEVATIONS ALONG THE PROPOSED ALIGNMENT.

THE GRADES SHOWN TO THE NEAREST HUNDREDTH ARE THE FINISH GRADES ALONG THE PROPOSED ALIGNMENT.

PROJECT NAME: BARNARD
PROJECT NUMBER: ER BR F 0241(39)

FILE NAME: sl0c410pro.dgn
PROJECT LEADER: K. HIGGINS
DESIGNED BY: J. SALVATORI
MAINLINE PROFILE

PLOT DATE: 29-AUG-2013
DRAWN BY: K. FRIEDLAND
CHECKED BY: W. LAMMER
SHEET 12 OF 39