



50+25

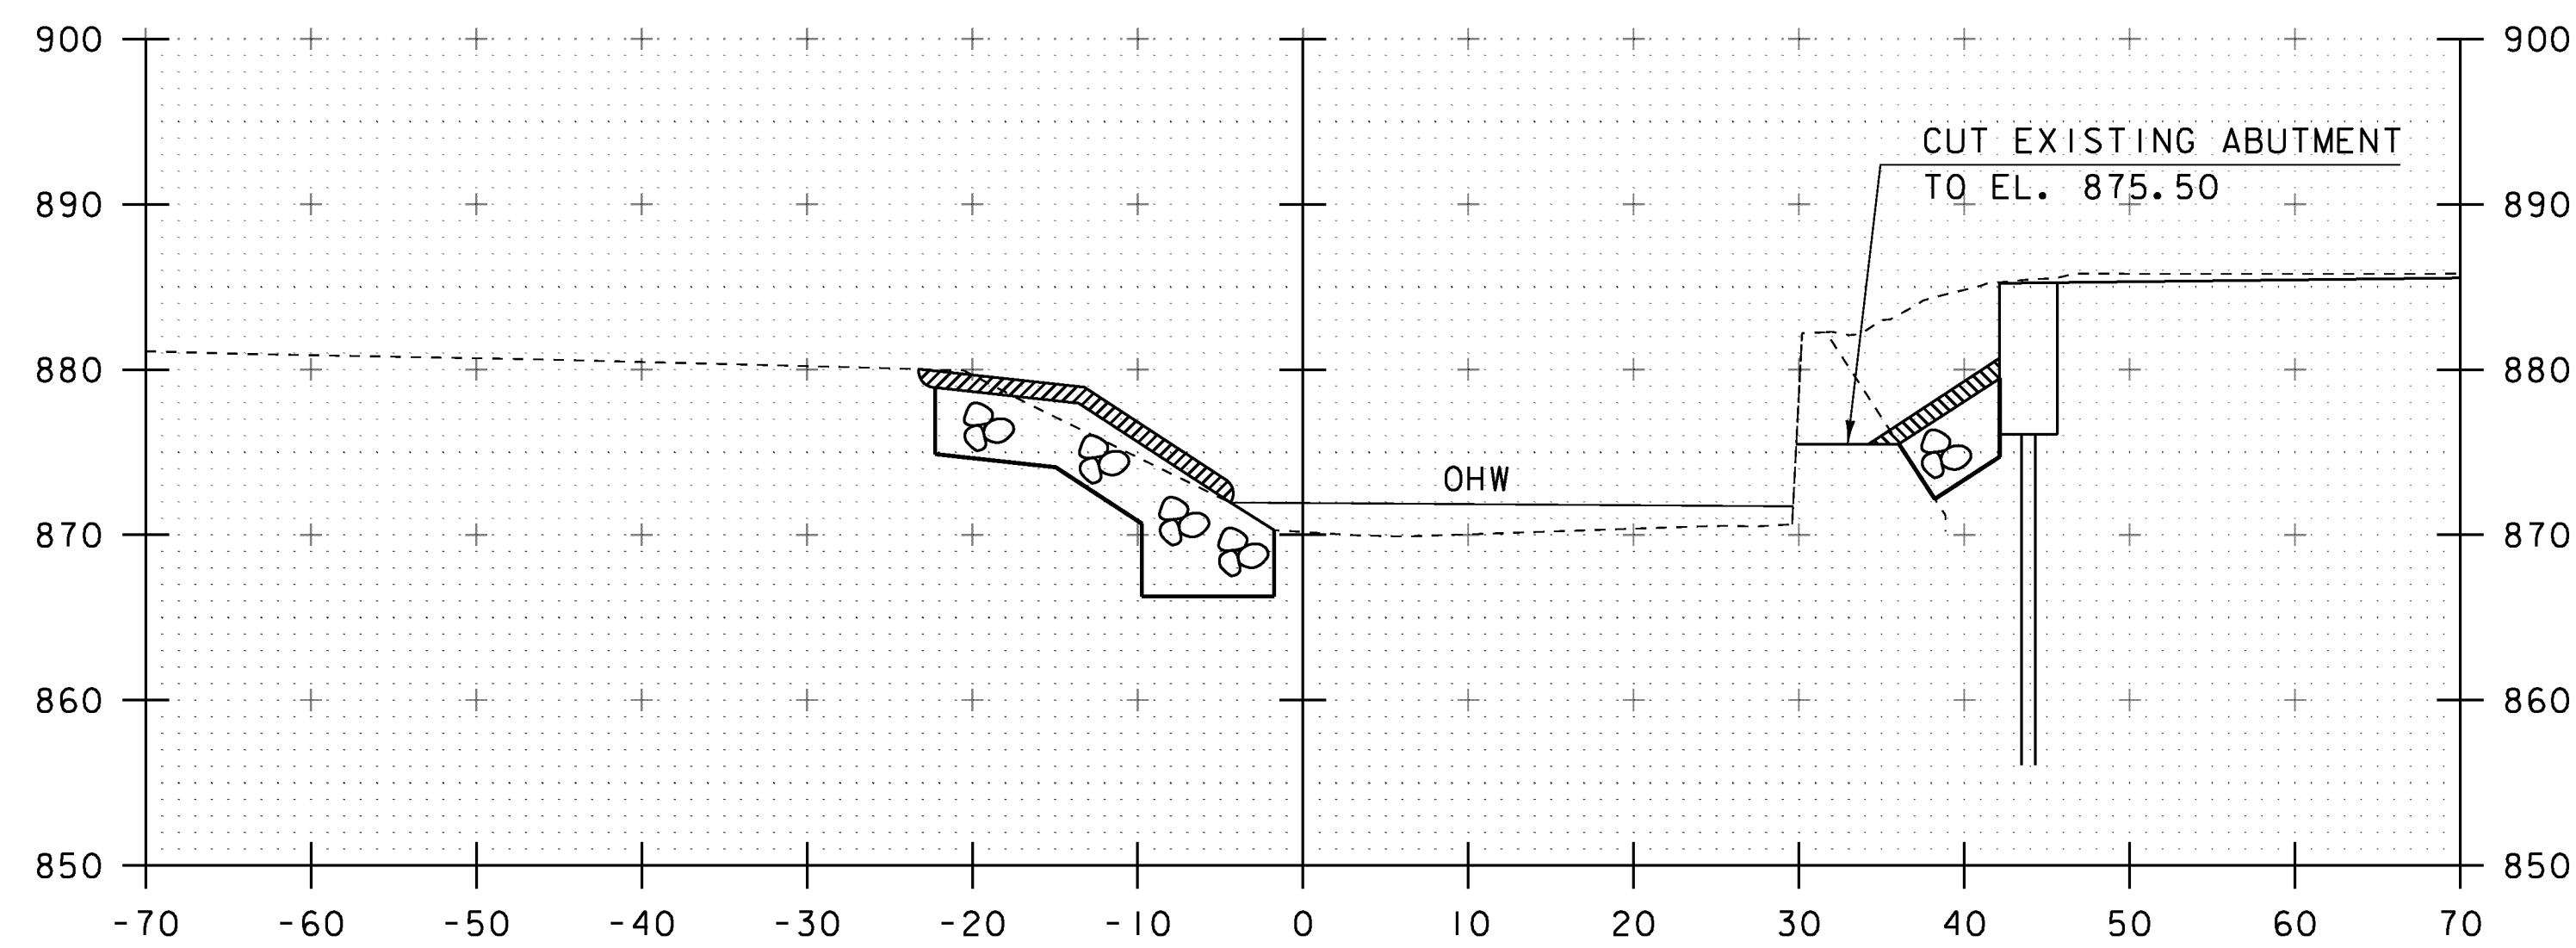


50+60

STA 50+67.50 RT (AB #2)
END GRUBBING MATERIAL

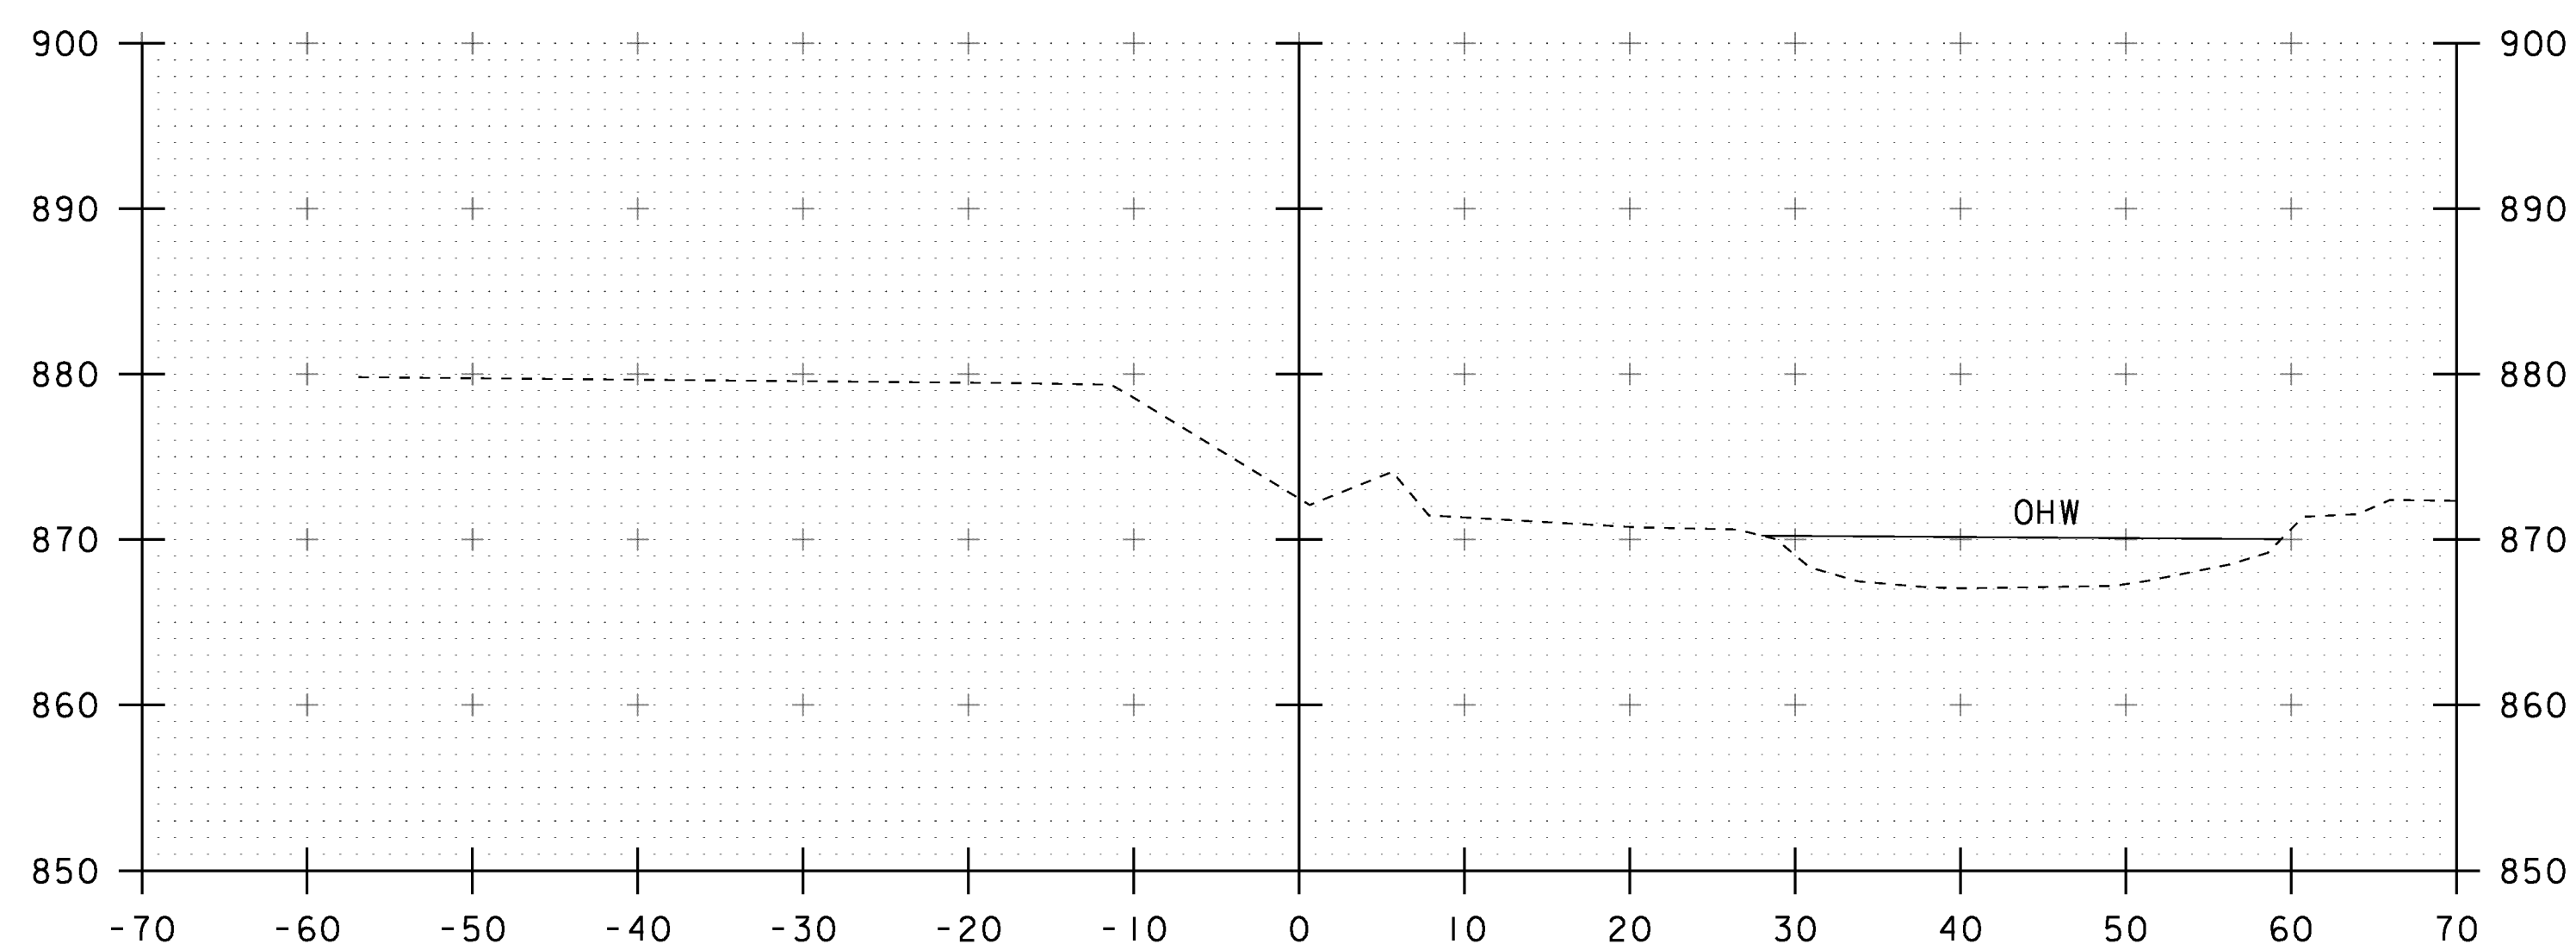

50+00

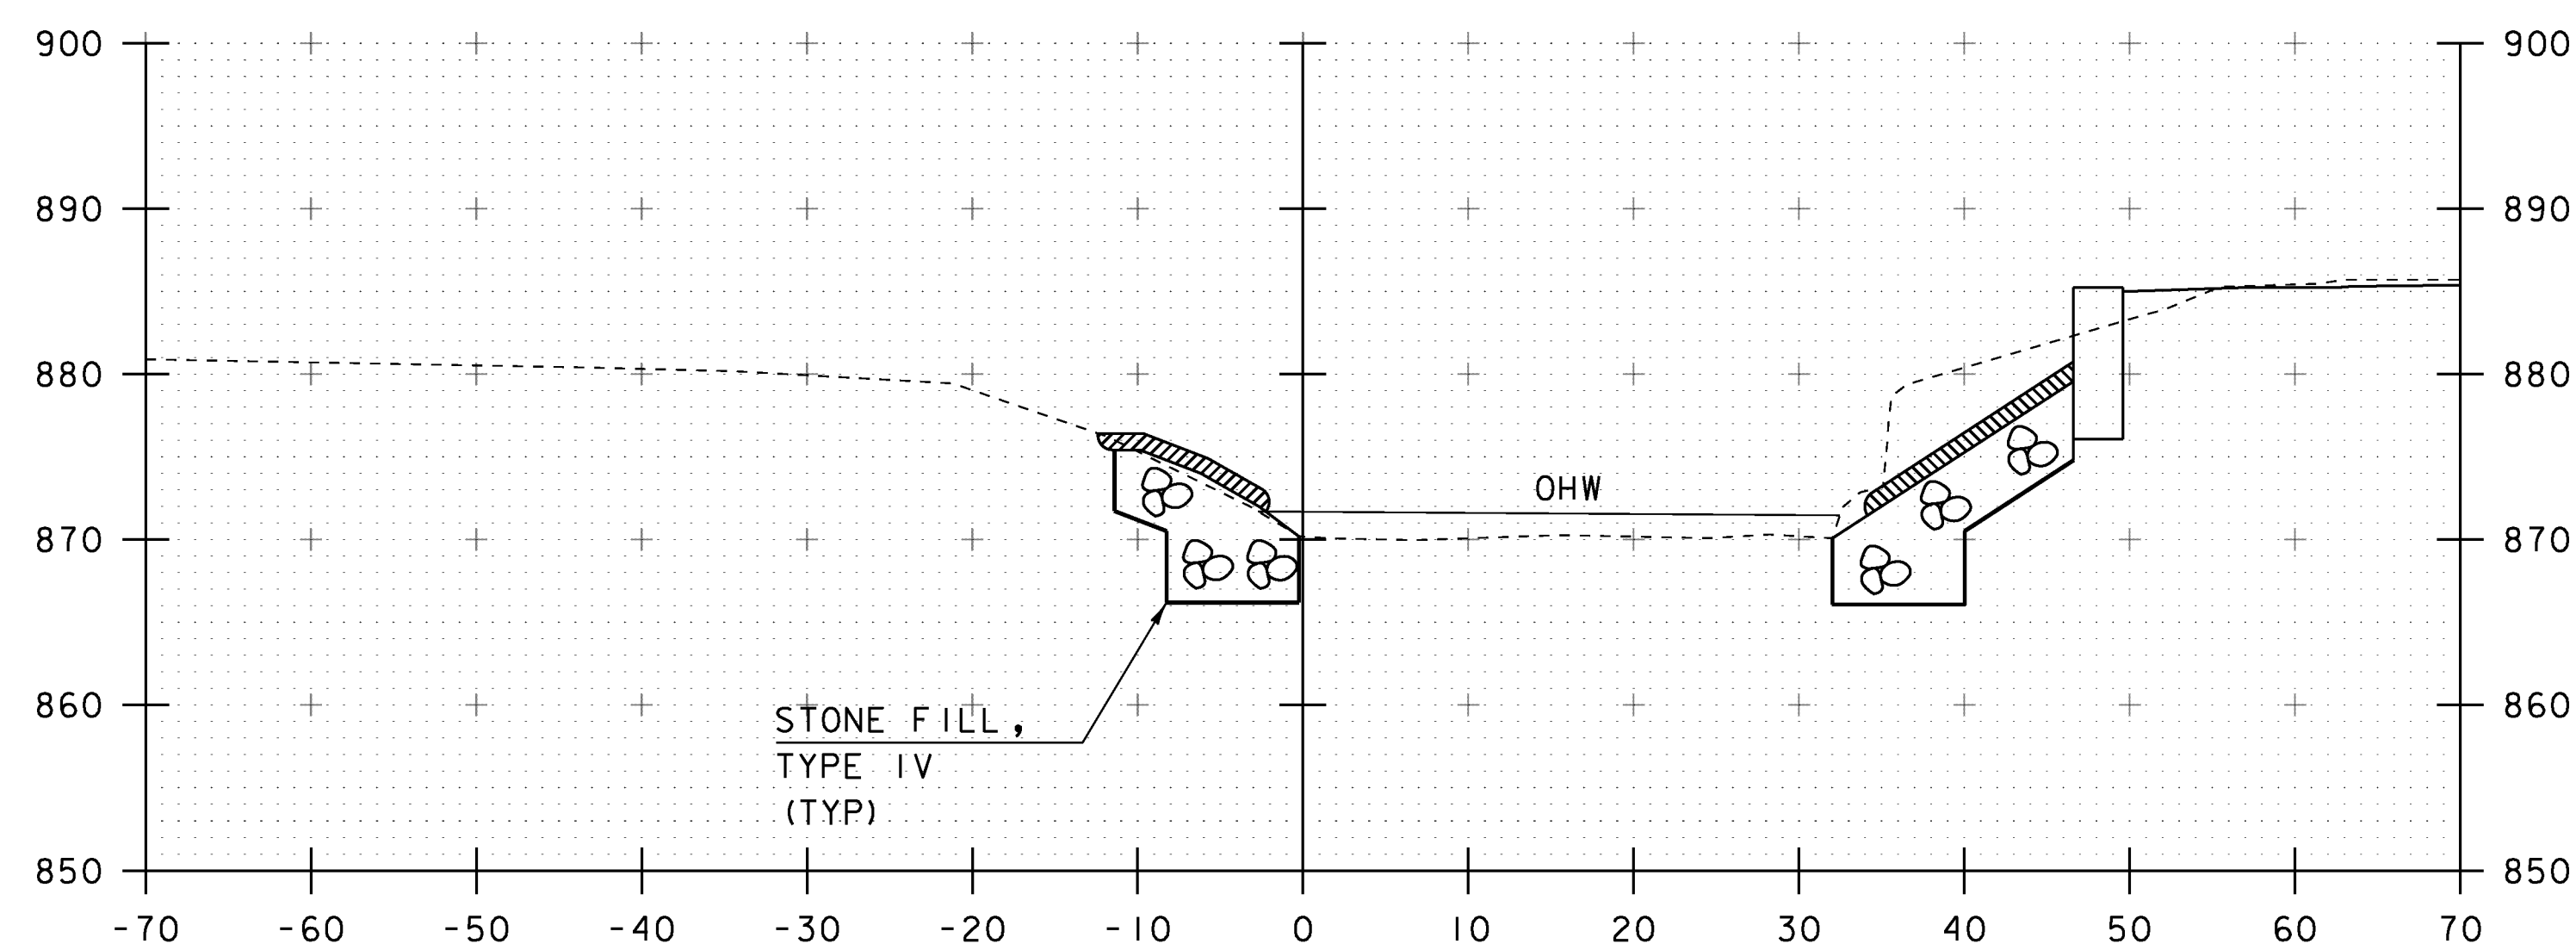

50+50

STA 50+50.00 LT (AB #1)
BEGIN UNCLASSIFIED CHANNEL EXCAVATION
GEOTEXTILE UNDER STONE FILL
STONE FILL, TYPE IV
GRUBBING MATERIAL

STA 50+31.30 RT (AB #2)
BEGIN UNCLASSIFIED CHANNEL EXCAVATION
GEOTEXTILE UNDER STONE FILL
STONE FILL, TYPE IV
GRUBBING MATERIAL

STA. 50+00 TO STA. 50+60

| | |
|--------------------------------|--------------------------|
| PROJECT NAME: BARNARD | |
| PROJECT NUMBER: ER BR 0241(39) | |
| FILE NAME: sl0c410xsl.dgn | PLOT DATE: 29-AUG-2013 |
| PROJECT LEADER: K. HIGGINS | DRAWN BY: J. GRIGAS |
| DESIGNED BY: W. LAMMER | CHECKED BY: J. SALVATORI |
| CHANNEL SECTIONS | SHEET 36 OF 39 |