


BEAM I AT DRIVEWAY ENTRANCE
 (SEE SECTION E-E ON SHEET 39)
 SCALE: 1/2" = 1'-0"

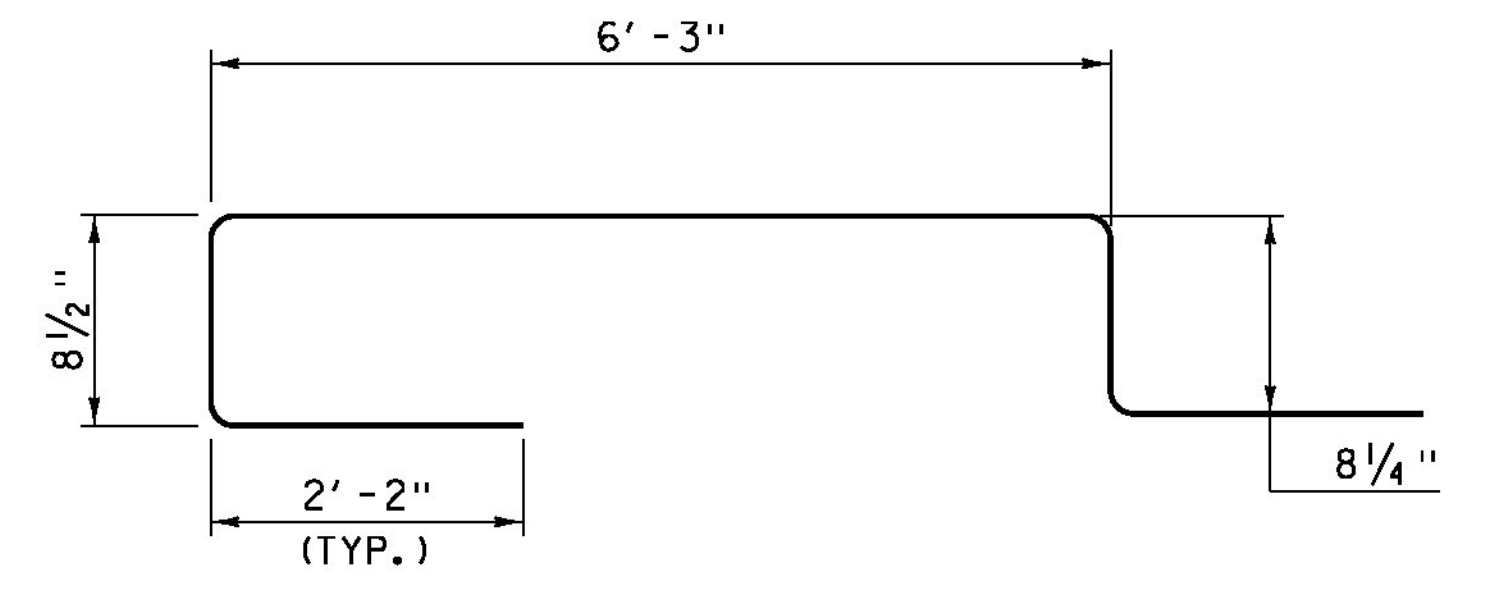

DRIVEWAY ENTRANCE BAR DETAIL
 SCALE: 3/4" = 1'-0"

NOTE: SEE SHEET 39 FOR DRIVEWAY ENTRANCE DETAILS.

CLD 12-0121 MODEL: Sup03

- DENOTES STRAND DEBONDED 2' - 0" FROM EACH END OF BEAM
- △ DENOTES STRAND DEBONDED 6" FROM EACH END OF BEAM
- DENOTES FULLY BONDED STRAND EXTENDED 2' - 0" FROM BEAM END



PROJECT NAME: BURKE		PLOT DATE: 10/14/2014	
PROJECT NUMBER: BRF 0269(13)		DRAWN BY: M. SMITH	
FILE NAME: z10c412sup.dgn	DESIGNED BY: S. BEAUMONT	CHECKED BY: J. BYATT	NEXT BEAM DETAILS (2 OF 5)
PROJECT LEADER: J. BYATT		SHEET 37 OF 73	