




SECTION A-A
NOT TO SCALE

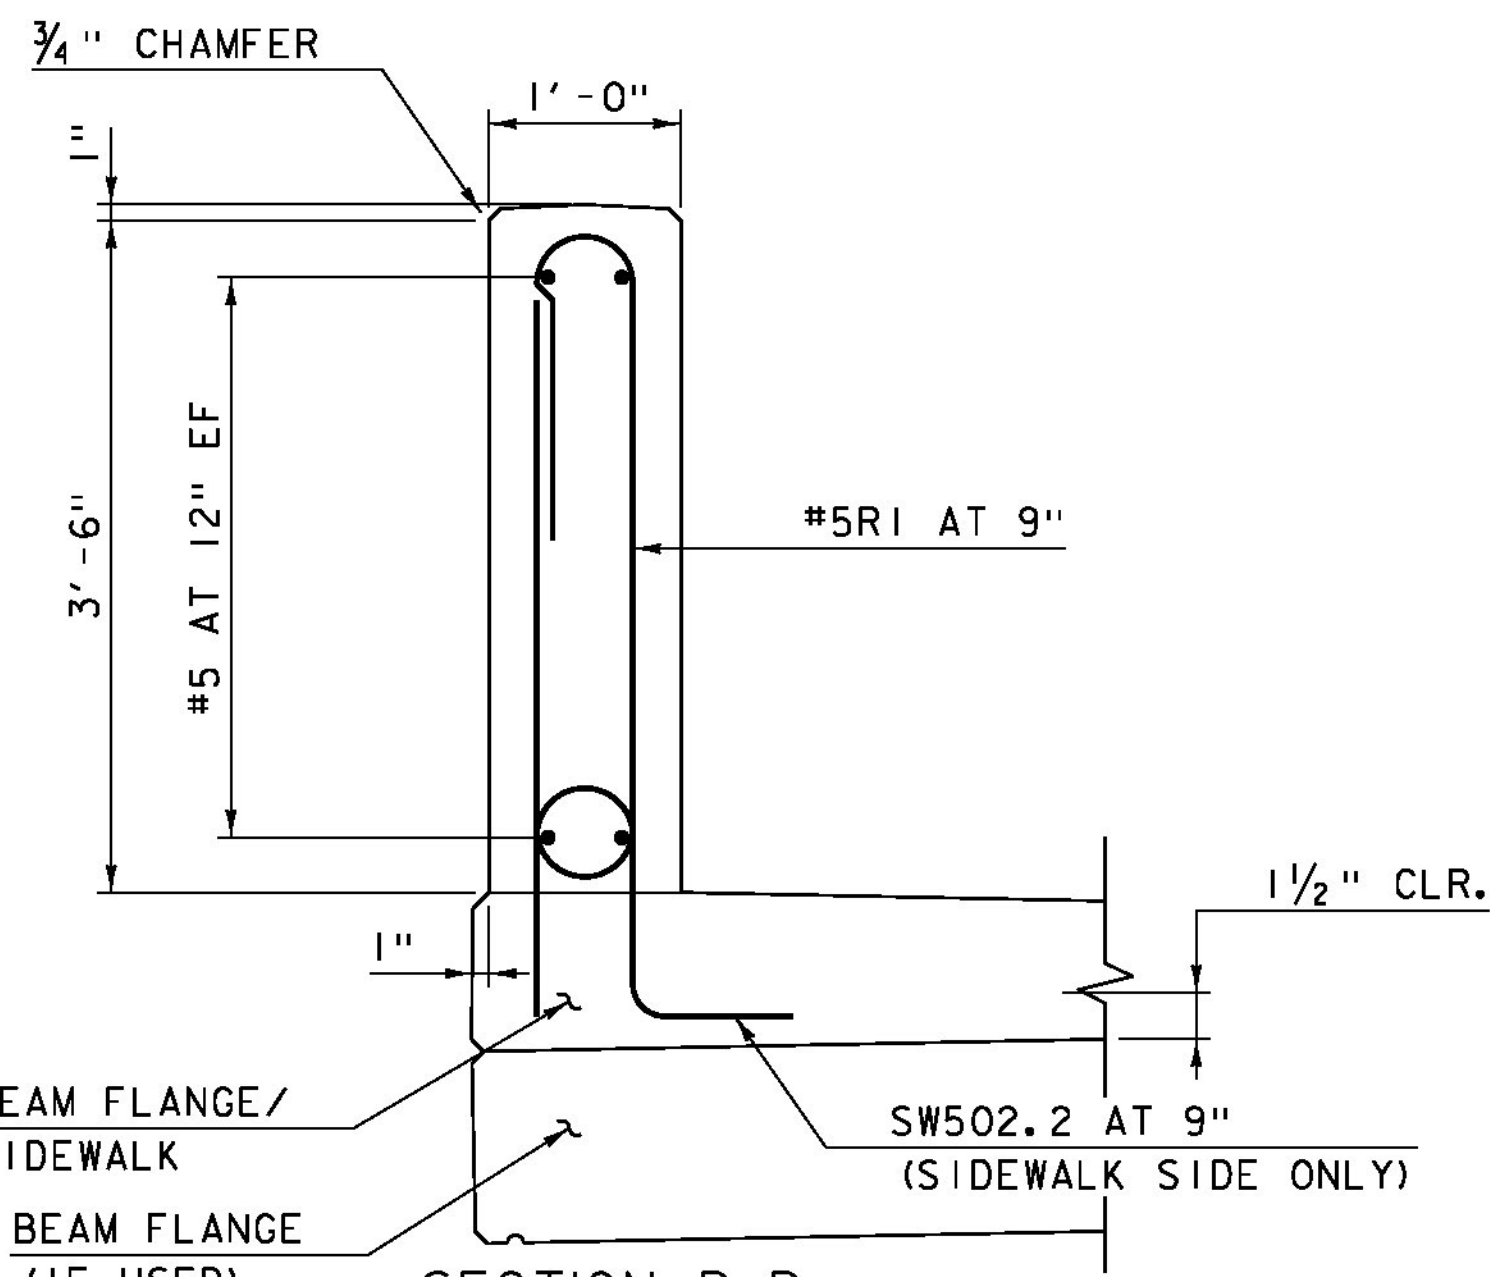

SECTION B-B
SCALE: 1" = 1'-0"

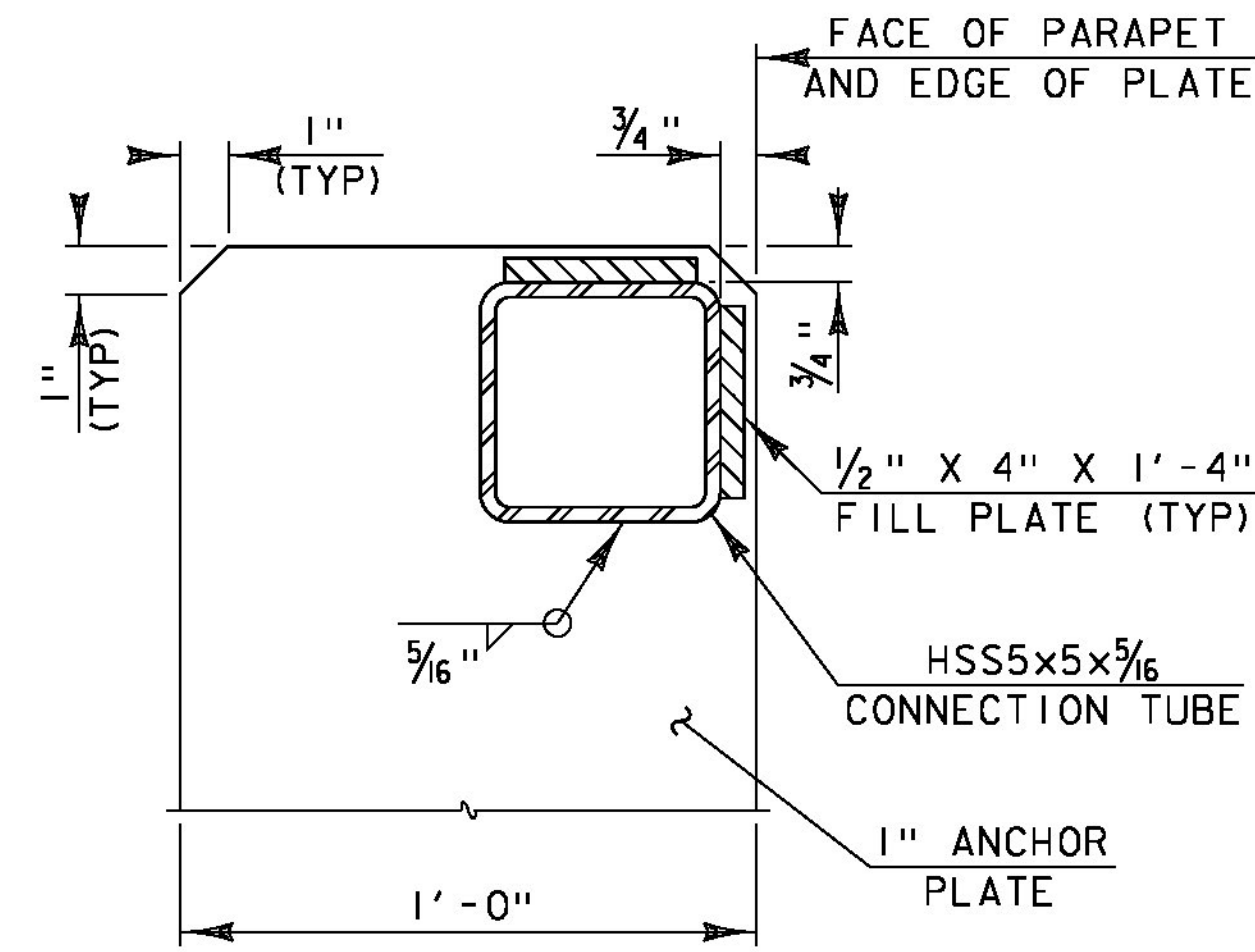


DETAIL "A"
NOT TO SCALE

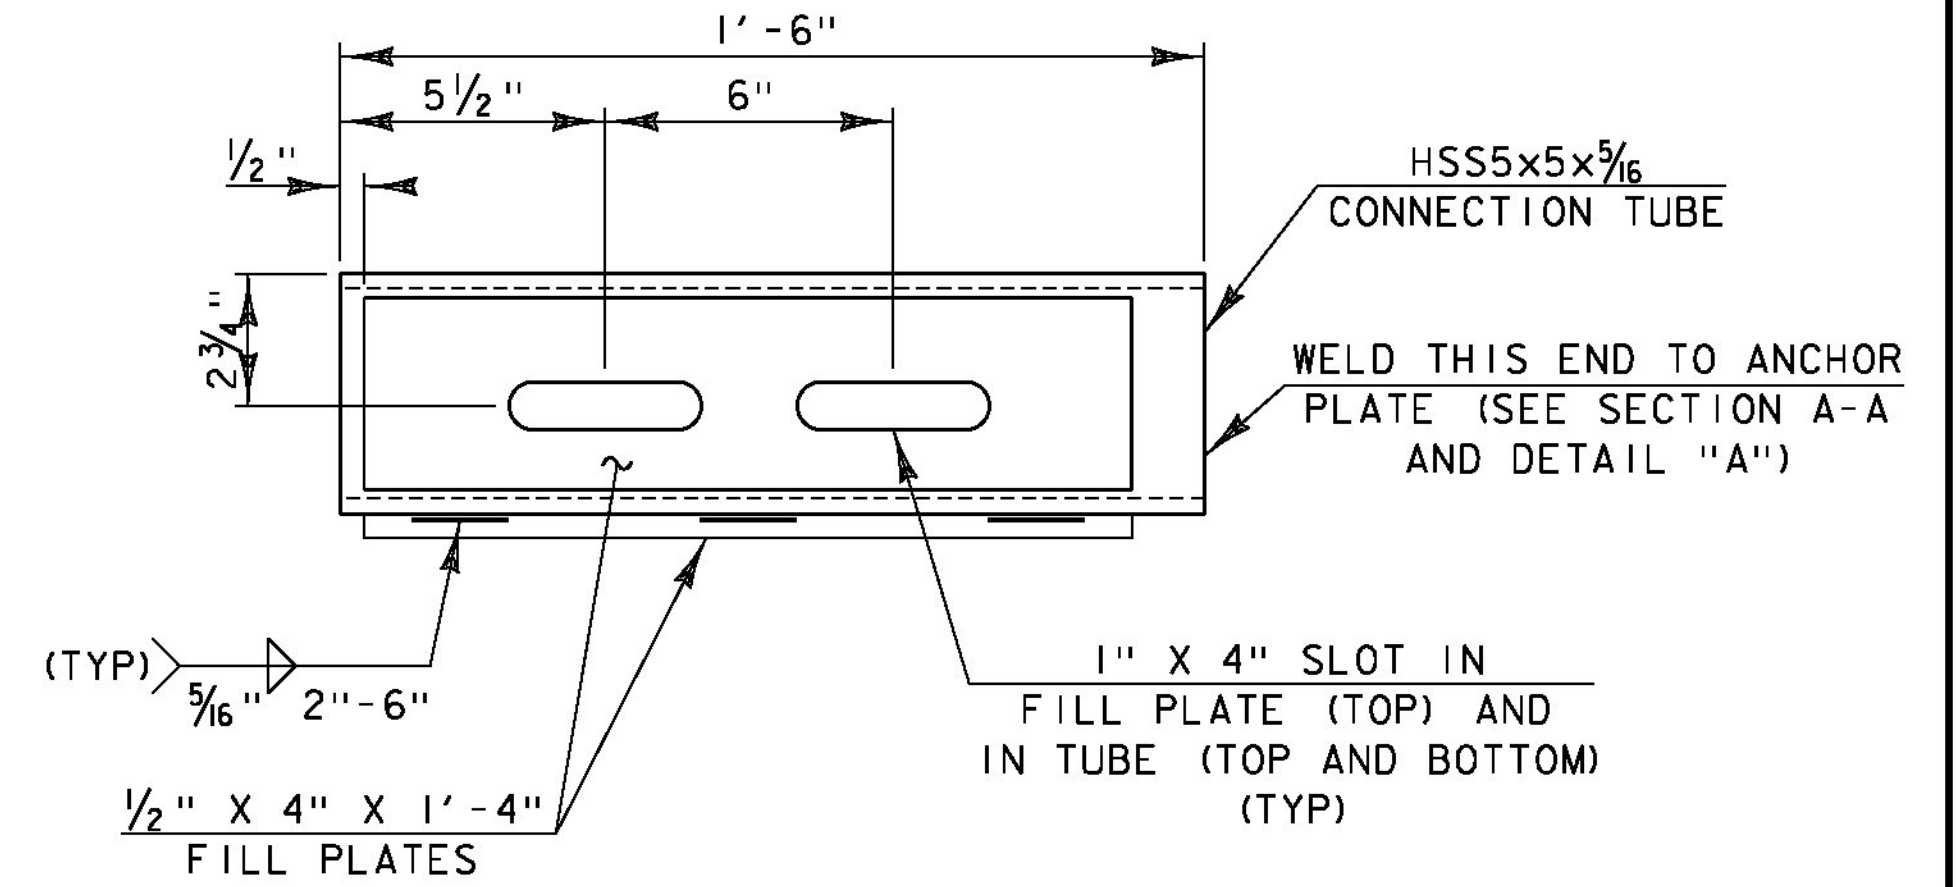


CONNECTION TUBE DETAIL PLAN
NOT TO SCALE

3/4" DIA X 7 1/2" BOLT (A325, TYPE 1)
W/ STANDARD WASHERS AND SPRING LOCK WASHERS
NUT TO BE FINGER TIGHT AND THE FIRST THREAD
BELOW THE NUT TO BE DAMAGED TO PREVENT REMOVAL
(TYP)

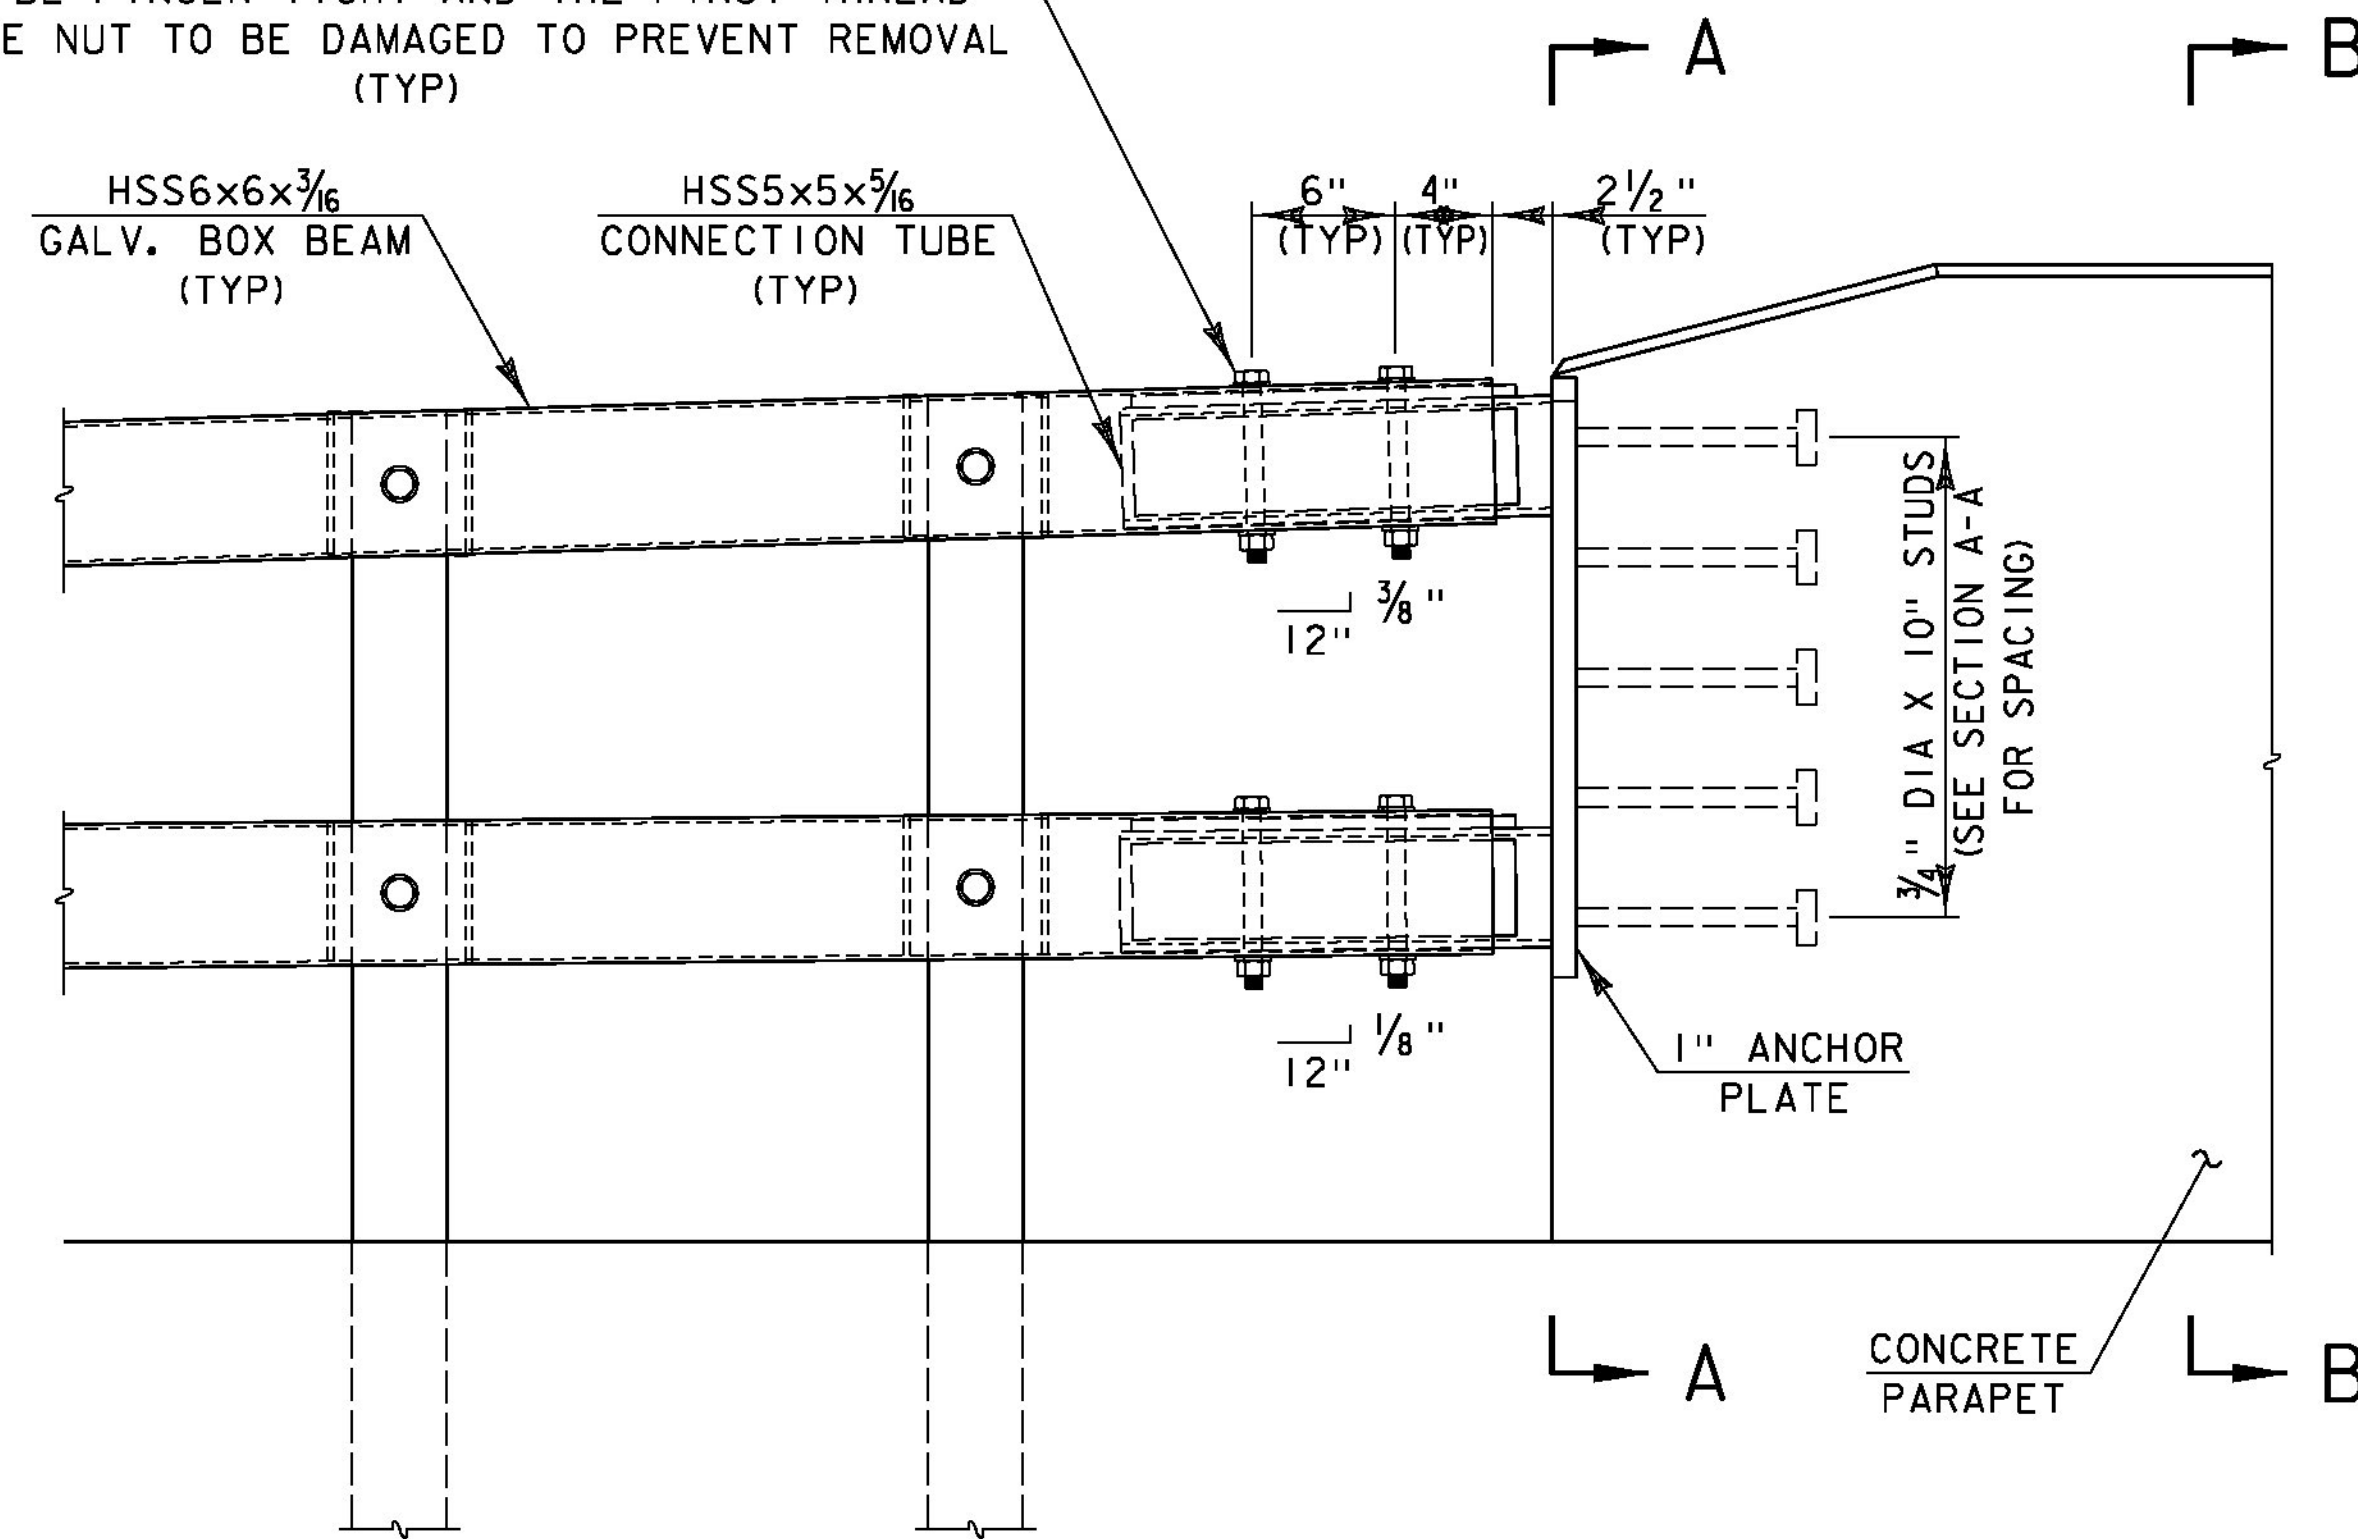

APPROACH RAIL CONNECTION DETAIL
NOT TO SCALE

12" X 36" OBJECT MARKER TO BE
INSTALLED AT END OF CONCRETE
BRIDGE RAIL ADJACENT TO DRIVEWAY.
STRIPES SLOPE DOWNWARD TOWARD
THE SIDE OF THE BARRIER ON WHICH
TRAFFIC IS TO PASS.

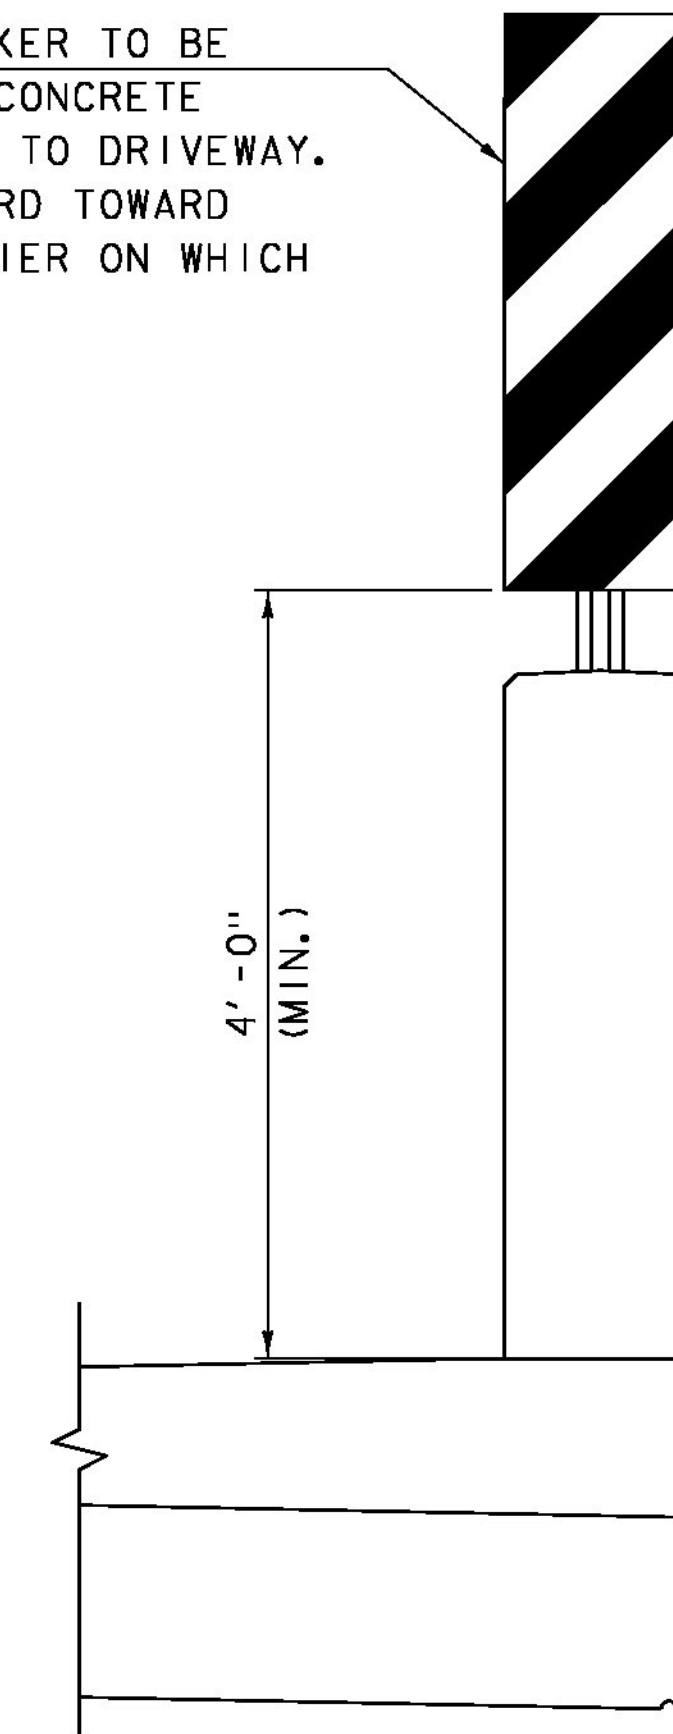

OBJECT MARKER
NOT TO SCALE

NOTES:

1. THE OBJECT MARKER POST SHALL BE CAST INTO THE TOP OF THE CONCRETE RAIL PER THE CONTRACTOR'S DETAIL AT THE LOCATION SHOWN ON SHEETS 25 AND 51. PAYMENT FOR THE DETAILING AND INSTALLATION OF THE RAIL POST INTO THE CONCRETE RAIL SHALL BE INCIDENTAL TO ITEM 900.640, "SPECIAL PROVISION (BRIDGE RAILING, TEXAS)".
2. SEE TRAFFIC SIGN SUMMARY ON SHEET 26 FOR OBJECT MARKER DETAILS.

PROJECT NAME: BURKE
PROJECT NUMBER: BRF 0269(13)

FILE NAME: z10c412rall.dgn
PROJECT LEADER: J. BYATT
DESIGNED BY: S. BEAUMONT
APPROACH RAIL DETAILS (2 OF 4)

PLOT DATE: 10/14/2014
DRAWN BY: M. SMITH
CHECKED BY: J. BYATT
SHEET 53 OF 73

