

**DETOUR VT 73
NOT RECOMMENDED
FOR
TRACTOR-TRAILERS
SEEK ALT. ROUTE**

**DETOUR VT 73
NOT RECOMMENDED
FOR
TRACTOR-TRAILERS
SEEK ALT. ROUTE**


**DETOUR VT 73
NOT RECOMMENDED
FOR
TRACTOR-TRAILERS
SEEK ALT. ROUTE**

**DETOUR VT 73
NOT RECOMMENDED
FOR
TRACTOR-TRAILERS
SEEK ALT. ROUTE**


MOUNT SIGNS NEXT TO EXISTING
ROUTE MARKER ASSEMBLIES AT
PEARL STREET INTERSECTION

DETAIL C
NOT TO SCALE

DETAIL D
NOT TO SCALE

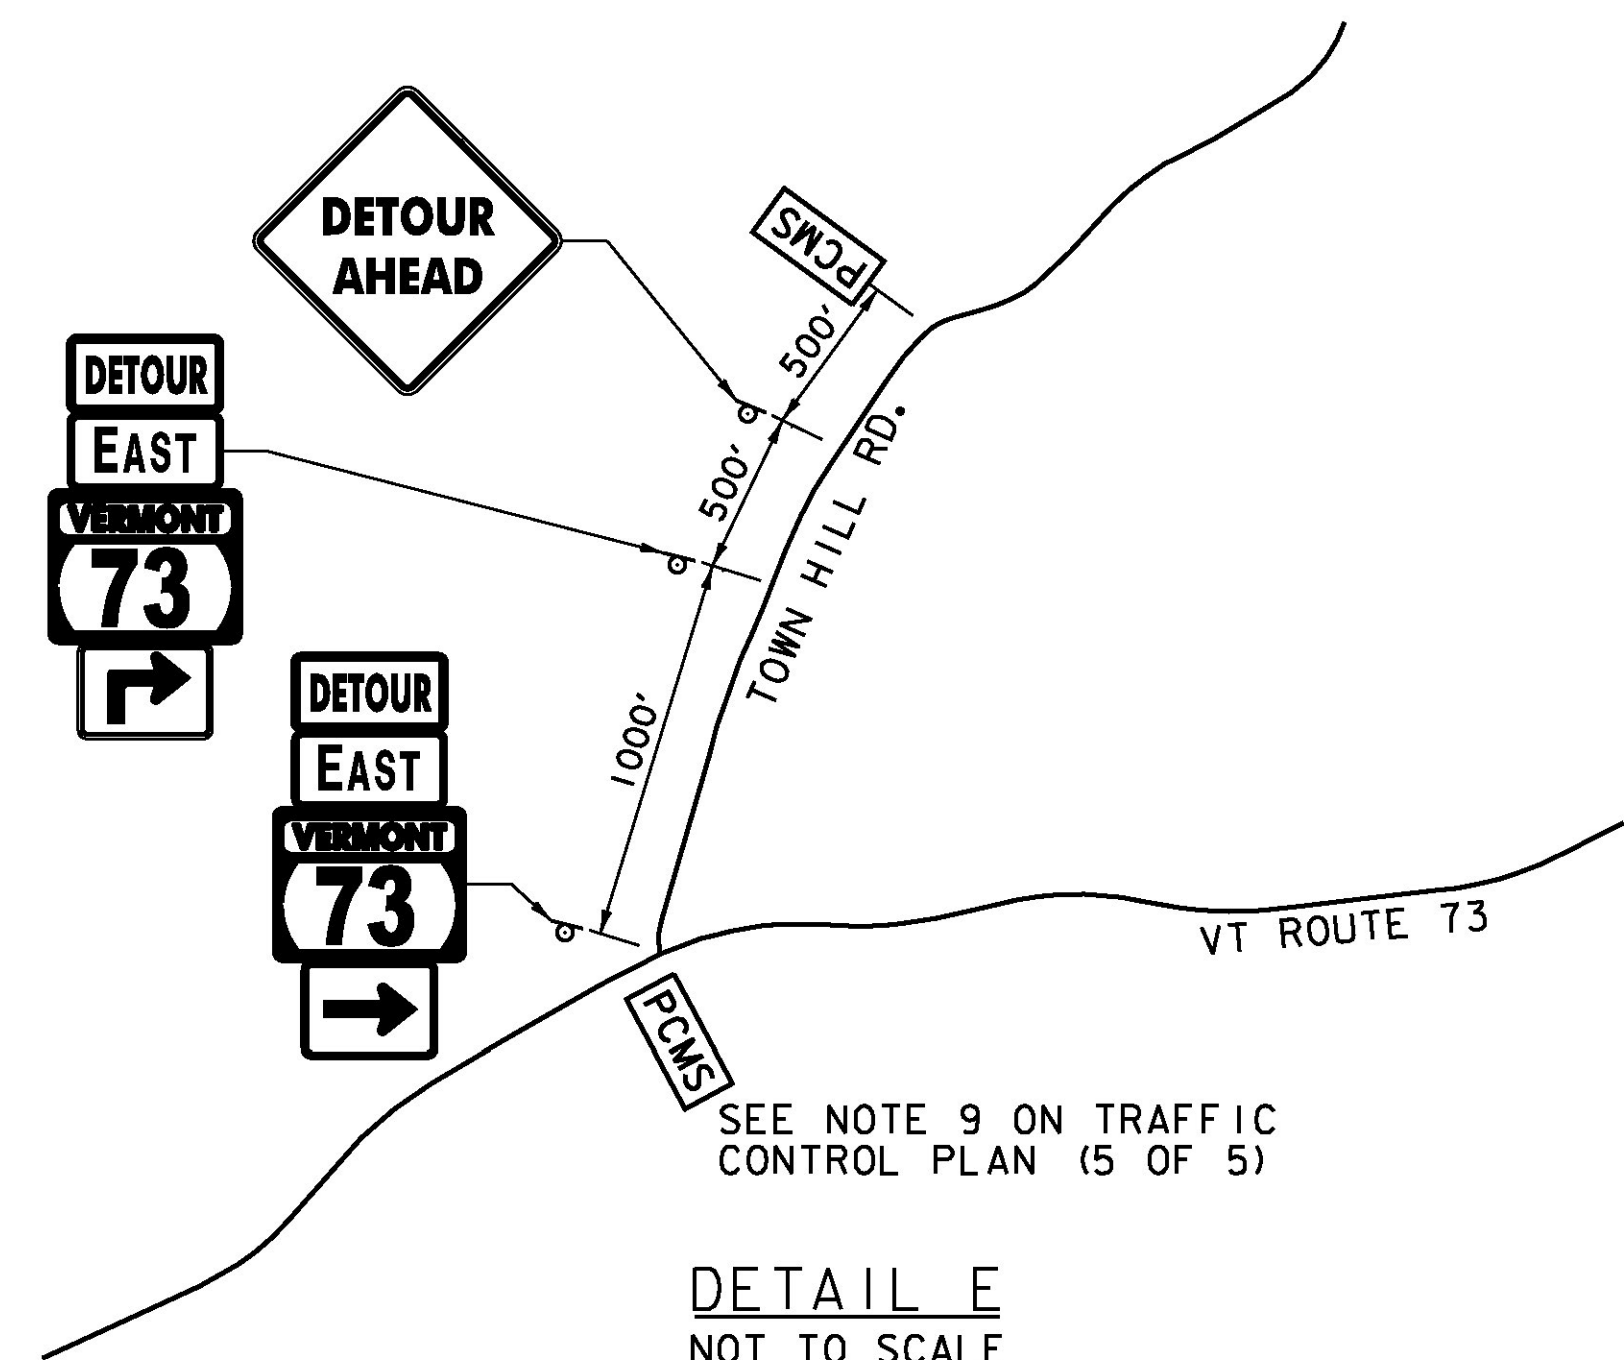

DETAIL E
NOT TO SCALE

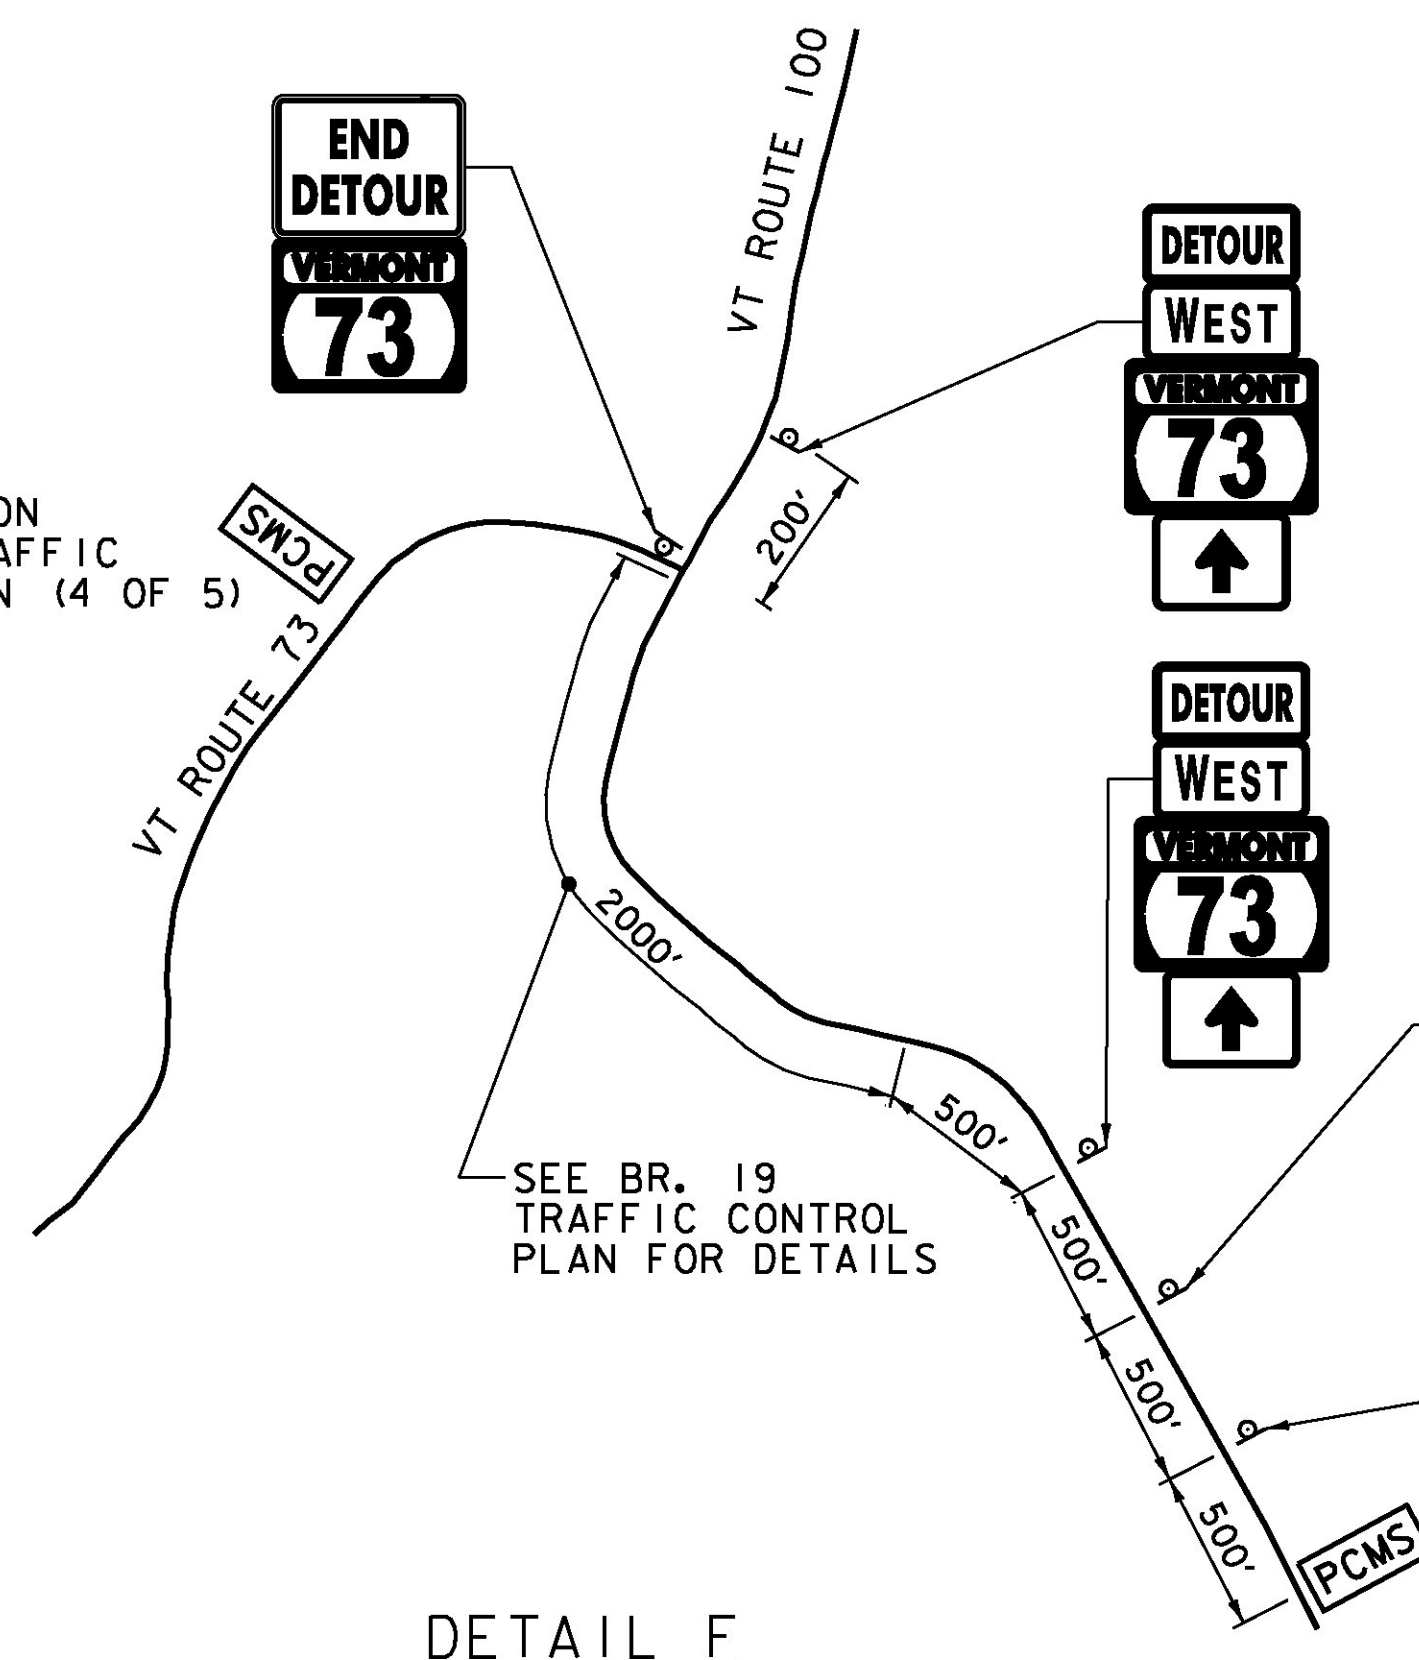

DETAIL F
NOT TO SCALE

LEGEND

 PORTABLE CHANGEABLE MESSAGE SIGN

NOTE:

1. SEE REGIONAL TRAFFIC CONTROL PLAN (4 OF 5) FOR PCMS MESSAGES.
2. WHEN EXISTING ROUTE MARKER ASSEMBLIES ARE LOCATED AT THE INTERSECTIONS OR ALONG THE DETOUR ROUTE, THE DETOUR ROUTE MARKER ASSEMBLIES SHALL BE INSTALLED ADJACENT TO THE EXISTING ROUTE MARKER ASSEMBLIES.
3. ALL DISTANCES ARE APPROXIMATE AND MAY VARY IN THE FIELD.

SEE NOTE 9 ON
REGIONAL TRAFFIC
CONTROL PLAN (4 OF 5)

SEE BR. 19
TRAFFIC CONTROL
PLAN FOR DETAILS

PROJECT NAME:	ROCHESTER
PROJECT NUMBER:	0162(19), 0162(16), 0162(17), 0162(18)
FILE NAME:	zllc334Regionaldetour.dgn
DESIGNED BY:	S.E. BURBANK
REGIONAL TCP (3 OF 5)	
PLOT DATE:	9/3/2013
DRAWN BY:	E.A. FIALA
CHECKED BY:	S.E. BURBANK
SHEET	10 OF 238

