



END REINFORCING PLAN
 TYPICAL ALL UNITS
 SCALE 1/2" = 1'-0"

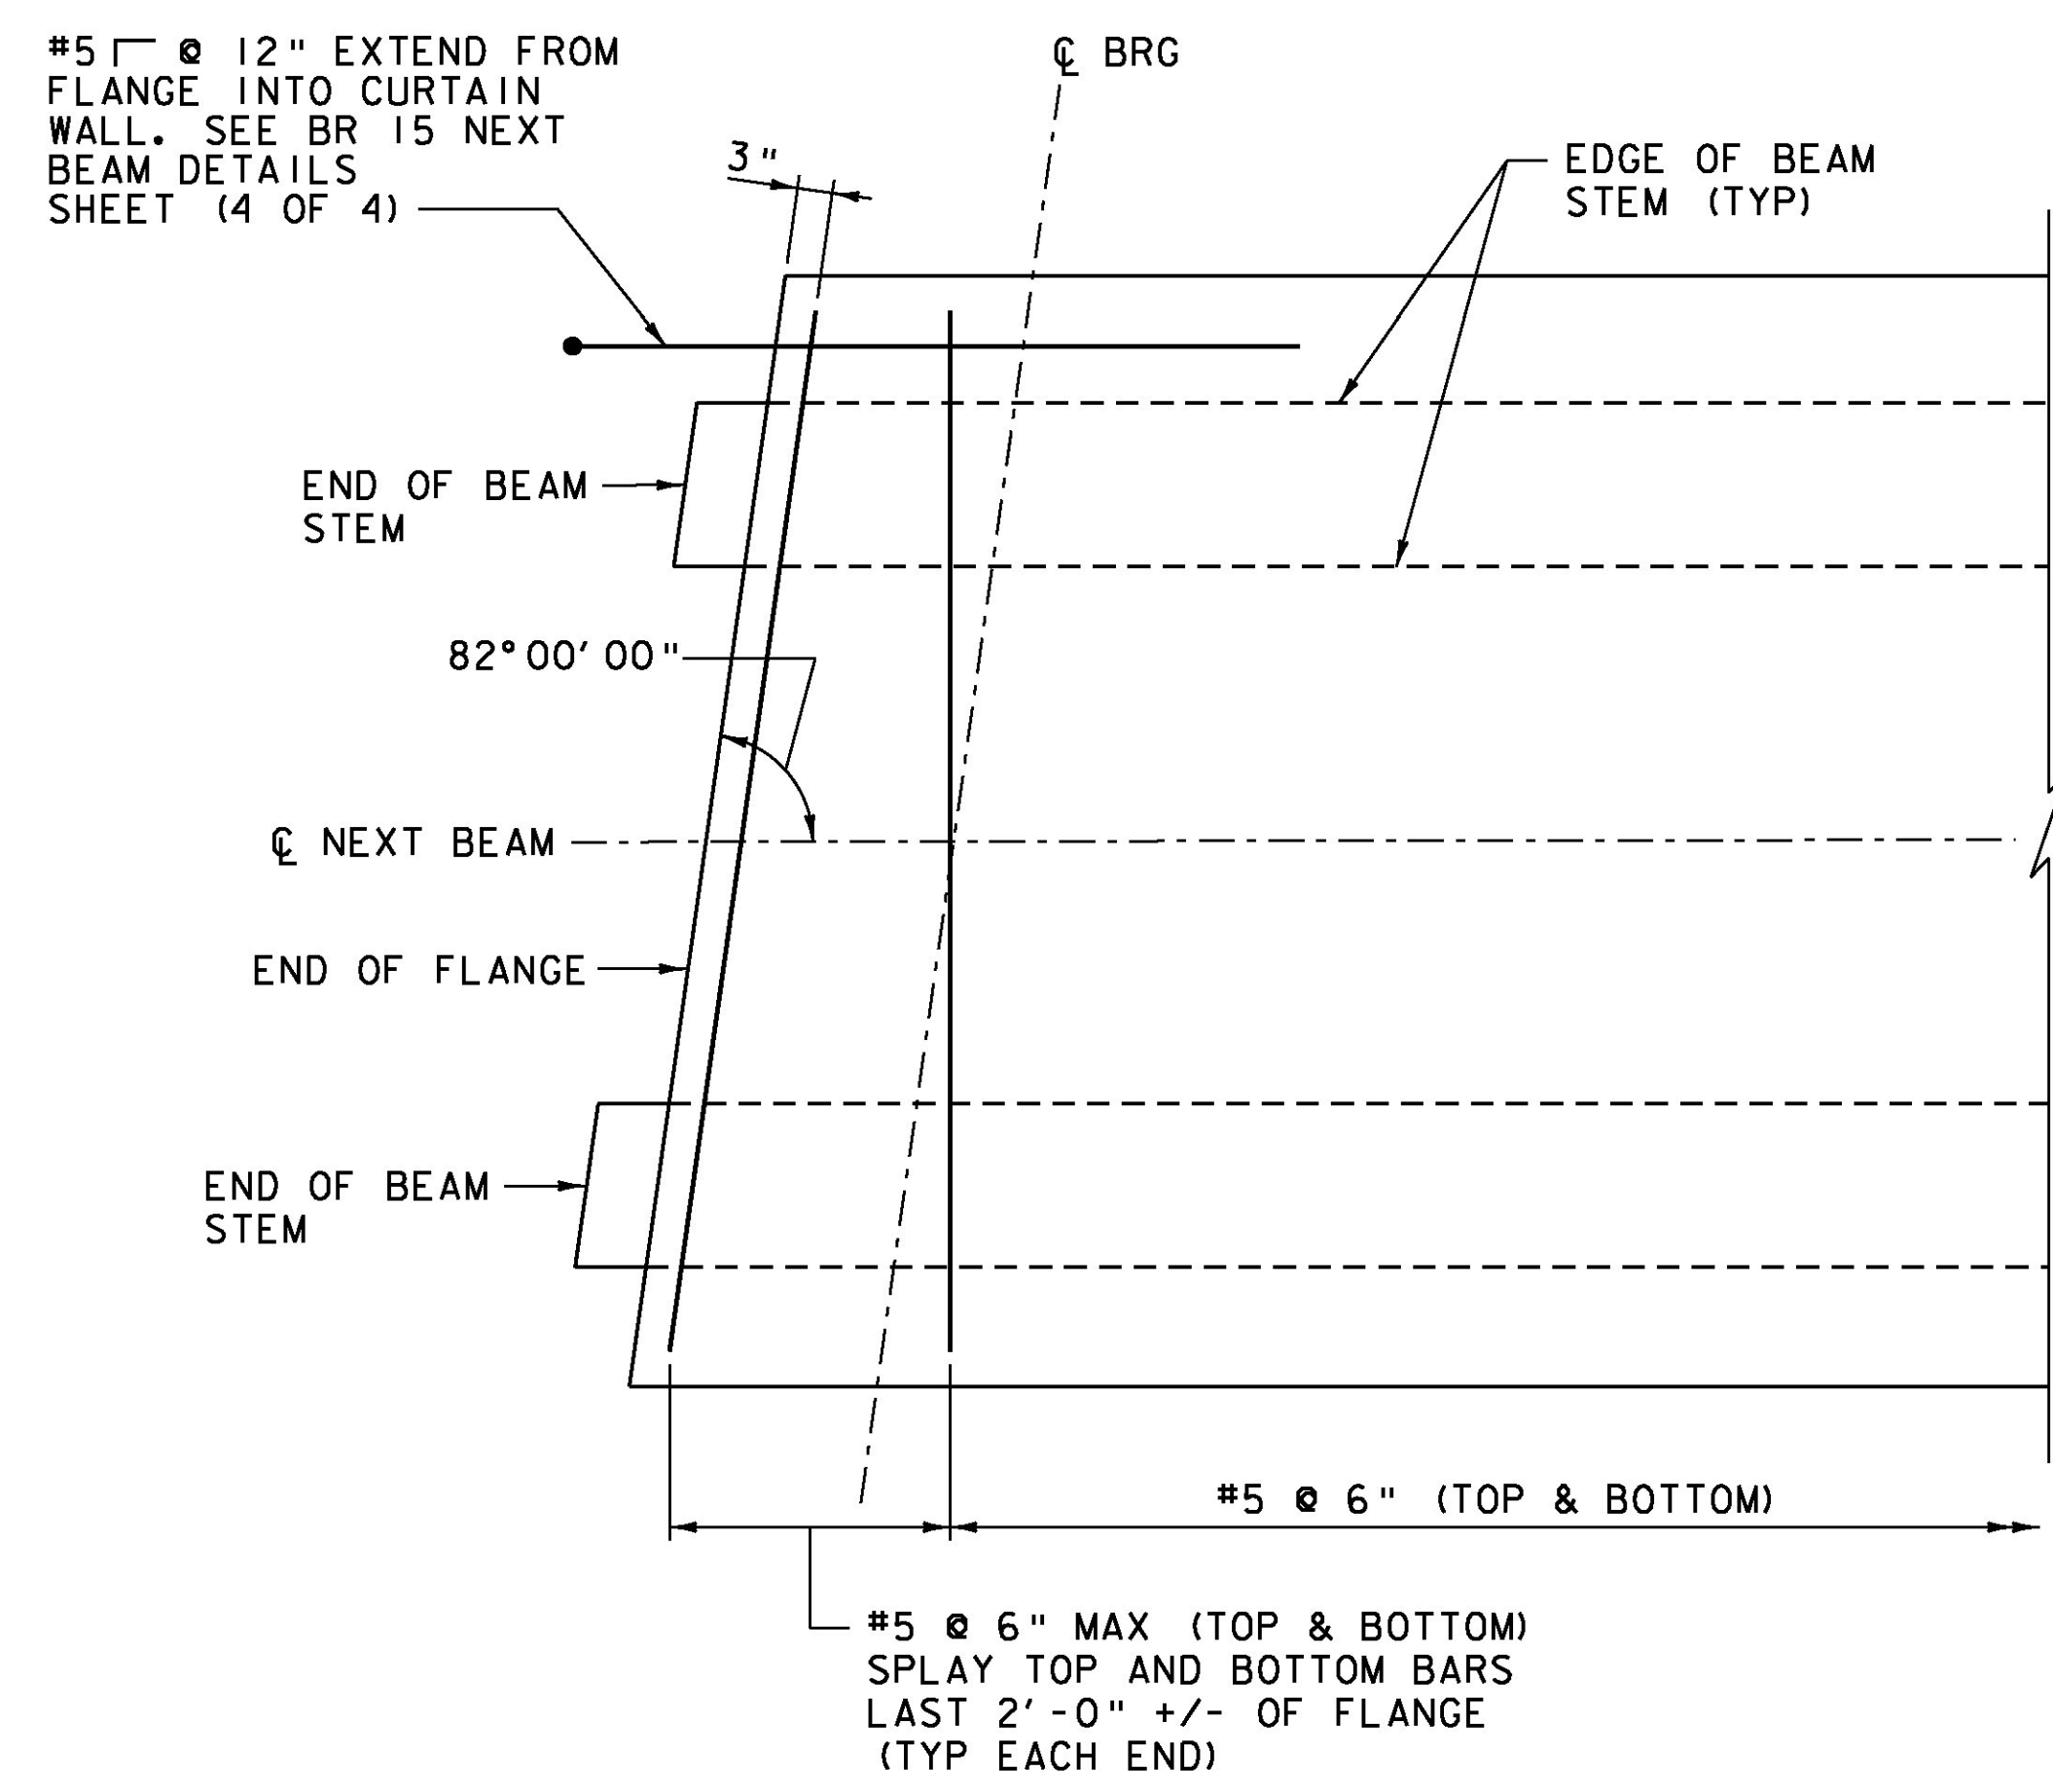

TYPICAL TRANSVERSE FLANGE REINFORCING STEEL DETAIL
 TYPICAL ALL UNITS
 SCALE 3/4" = 1'-0"

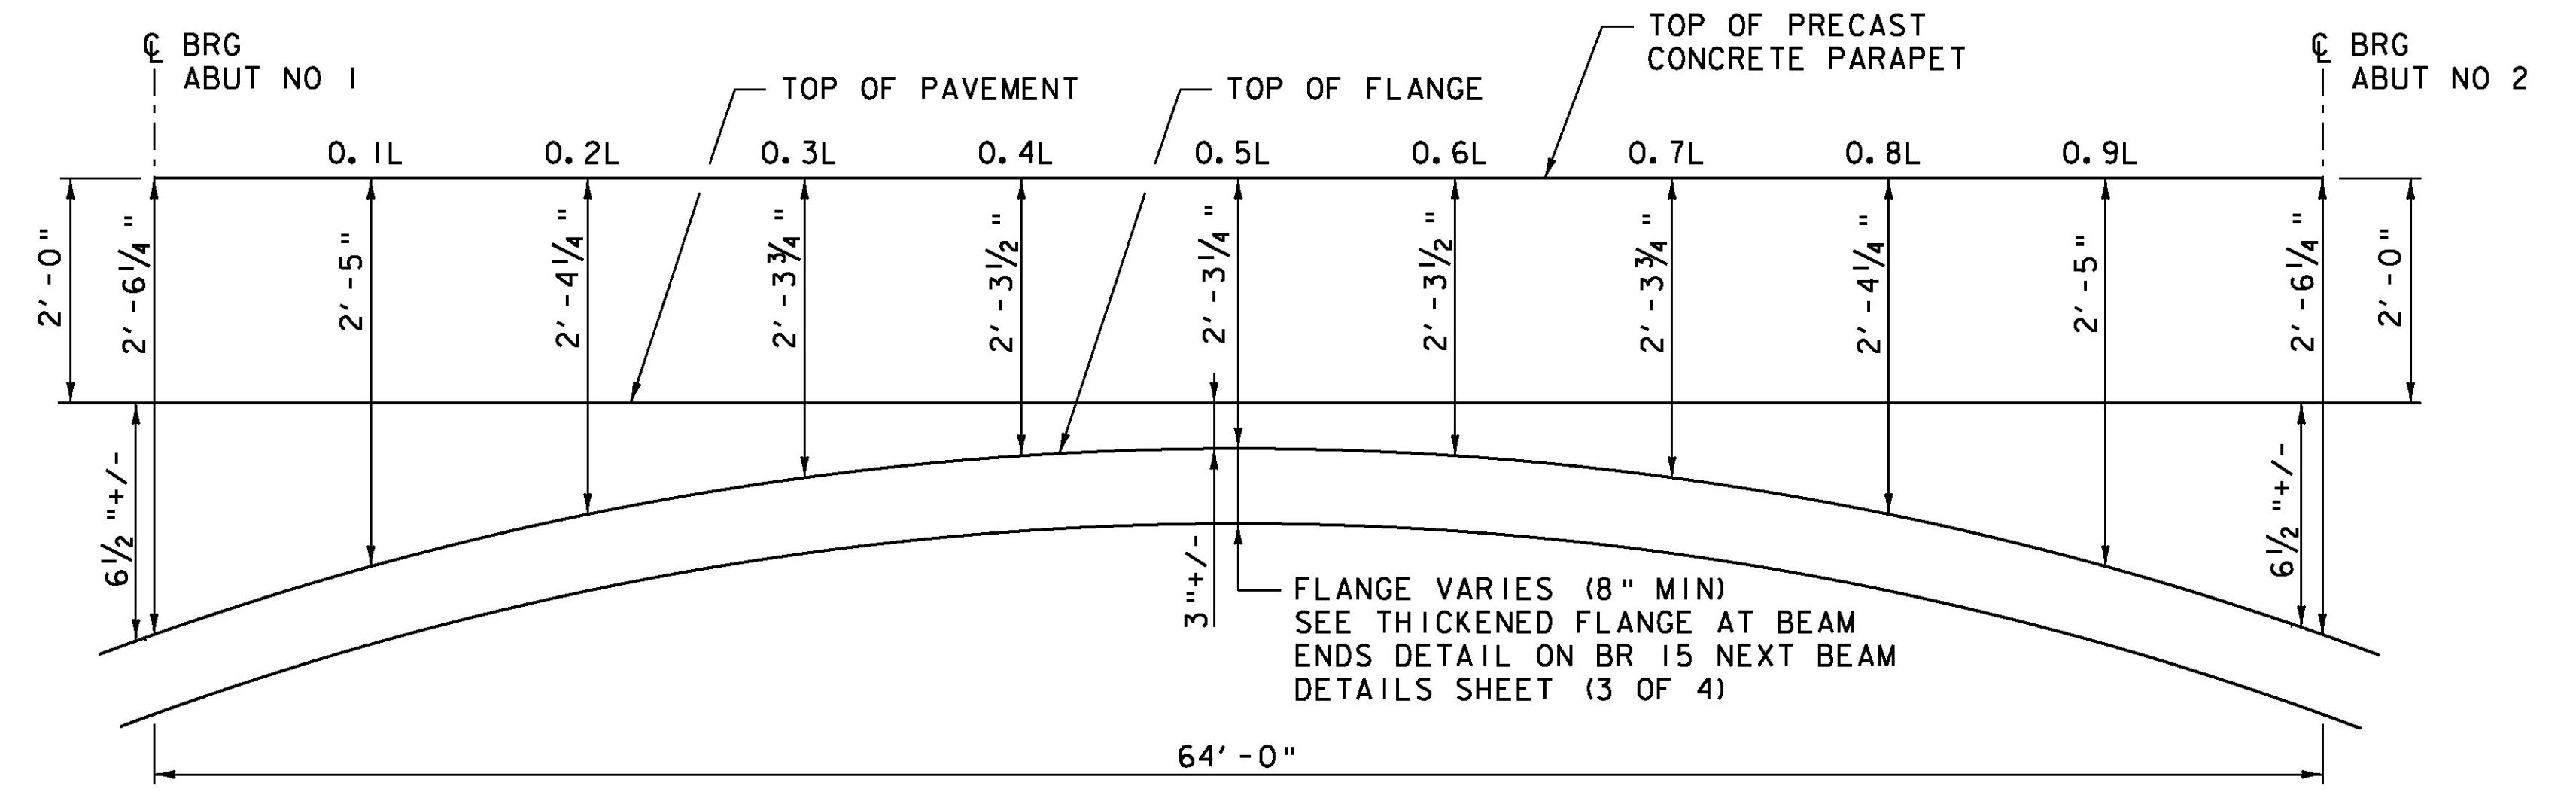

PRECAST CONCRETE PARAPET HEIGHT DETAIL
 NOT TO SCALE
 (BEAM 1 SHOWN, BEAM 4 SIMILAR)

NOTE:
 NF = NEAR FACE
 FF = FAR FACE
 EF = EACH FACE
 ▲ = CUT TO FIT IN FIELD
 3" CLEAR, UNLESS OTHERWISE SPECIFIED ON THE PLANS.
 2'-2" BAR LAP UNLESS OTHERWISE SPECIFIED ON THE PLANS.

PROJECT NAME:	ROCHESTER	PLOT DATE:	8/19/2013
PROJECT NUMBER:	BRF 0162(16)	DRAWN BY:	B.J. MASSE
FILE NAME:	z10c418sup.dgn	CHECKED BY:	L.S. CHERVINCKY
PROJECT LEADER:	G.S. GOODRICH	SHEET	86 OF 238
DESIGNED BY:	J.J. WESTCOTT		
BR 15 NEXT BEAM DETAILS (2 OF 4)			

