



NEXT 4 (FLARED END)
SCALE 1/2" = 1'-0"

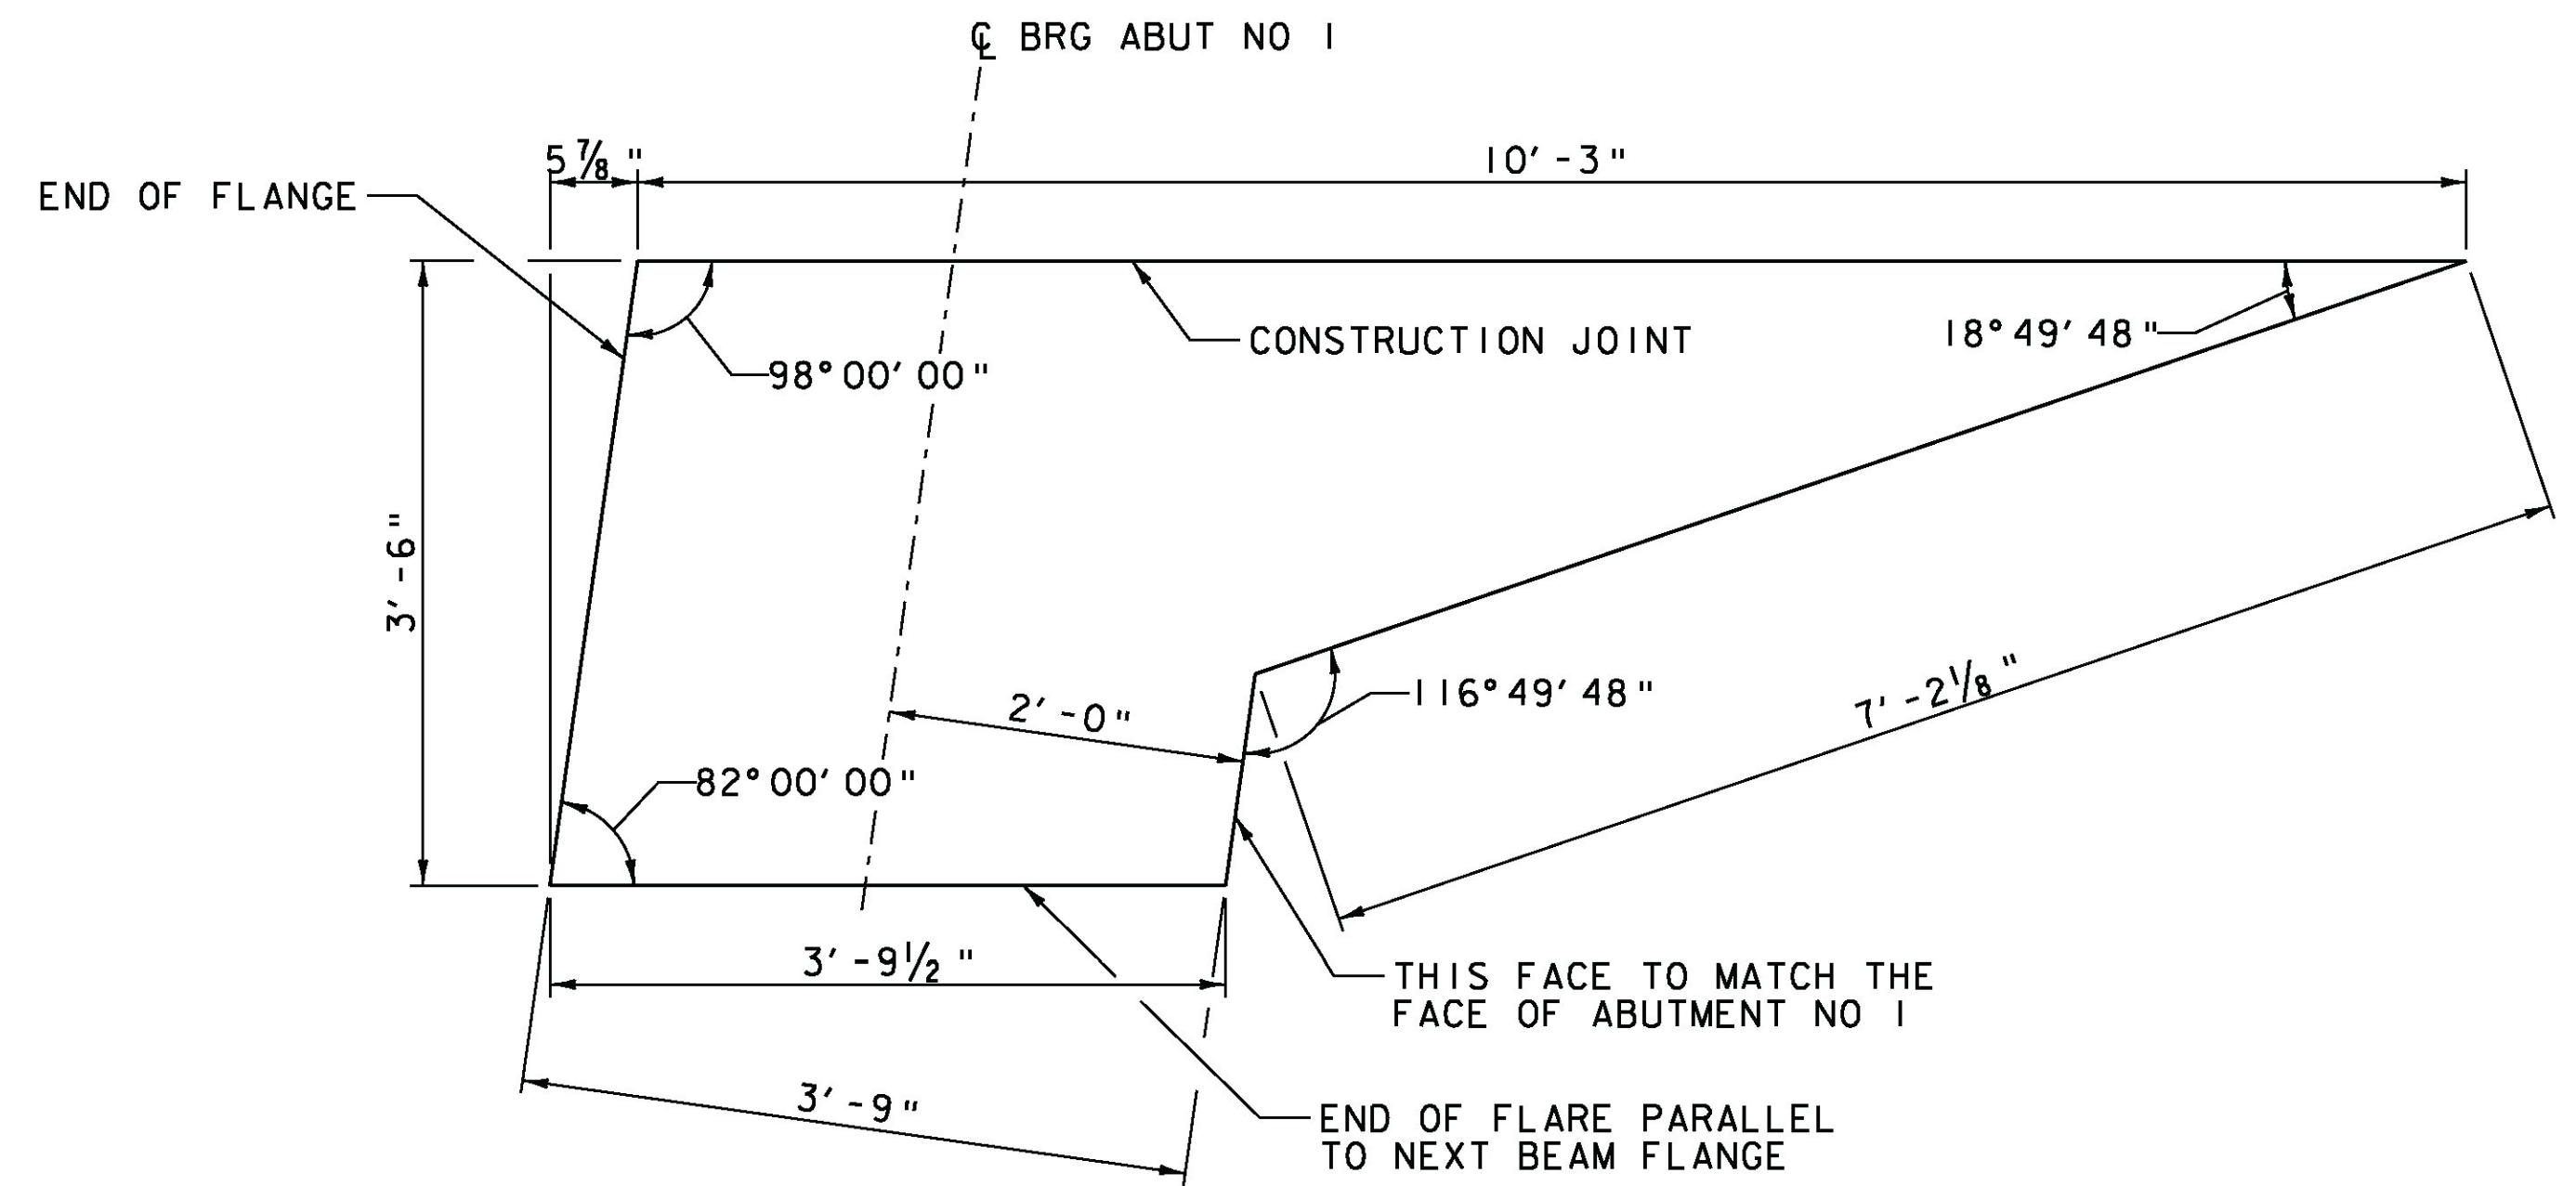


FLARED OVERHANG MASONRY DETAIL
SCALE 1" = 1'-0"

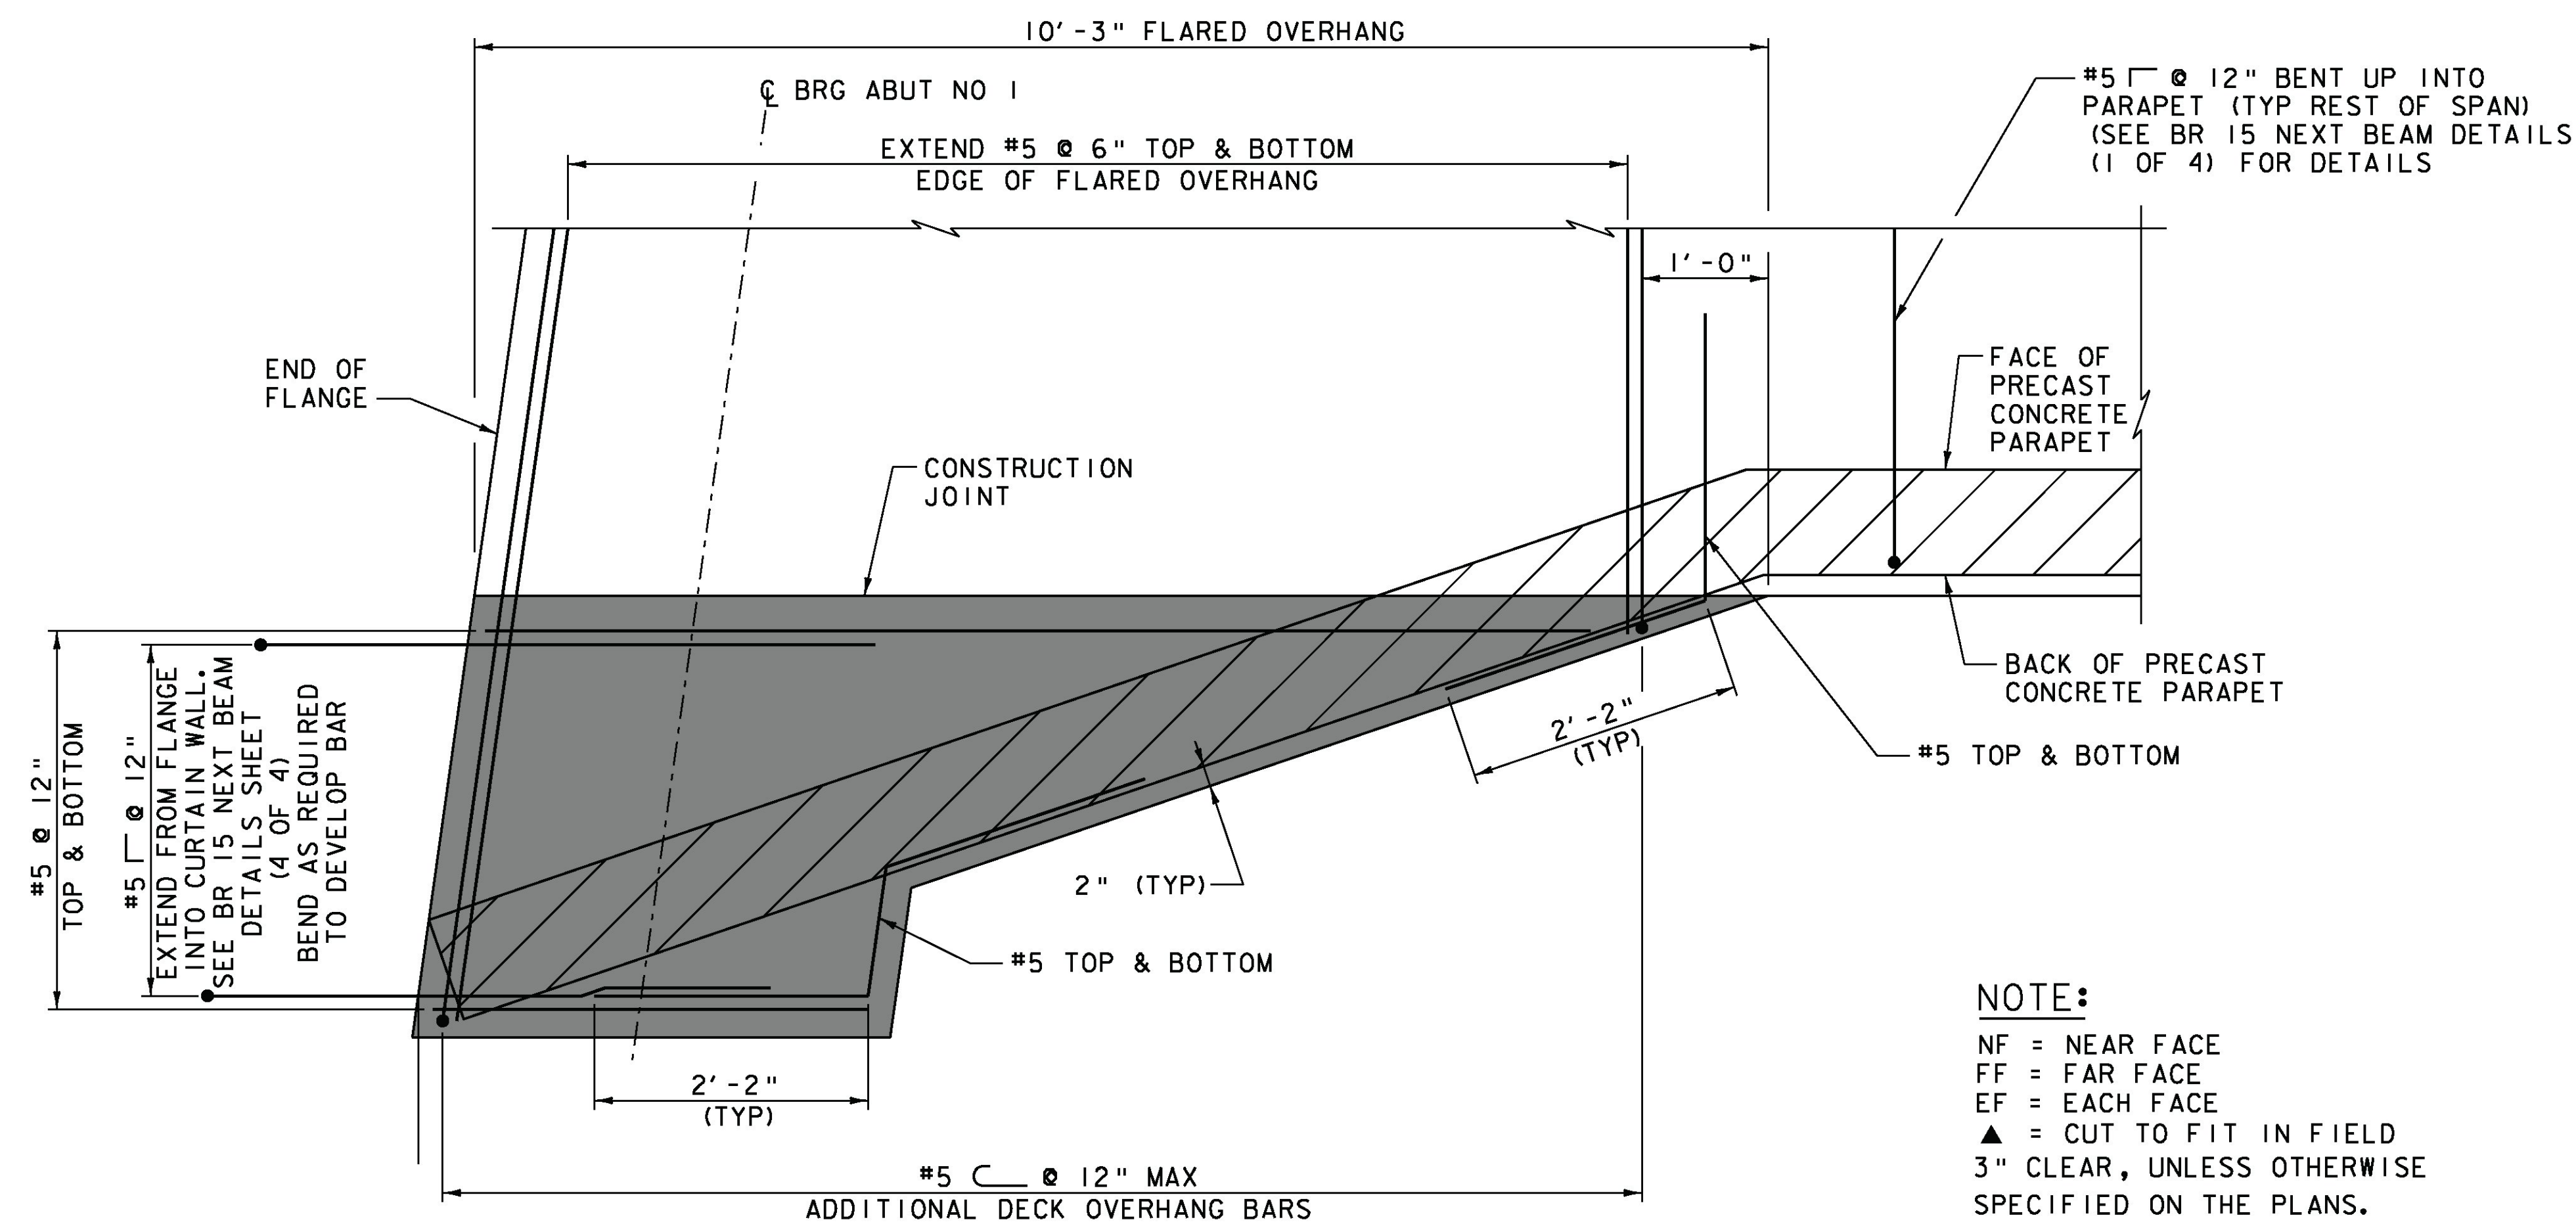

■ = LIMITS OF PRECAST CONCRETE OVERHANG
▨ = PRECAST CONCRETE PARAPET

FLARED OVERHANG REINFORCING DETAIL
SCALE 1" = 1'-0"

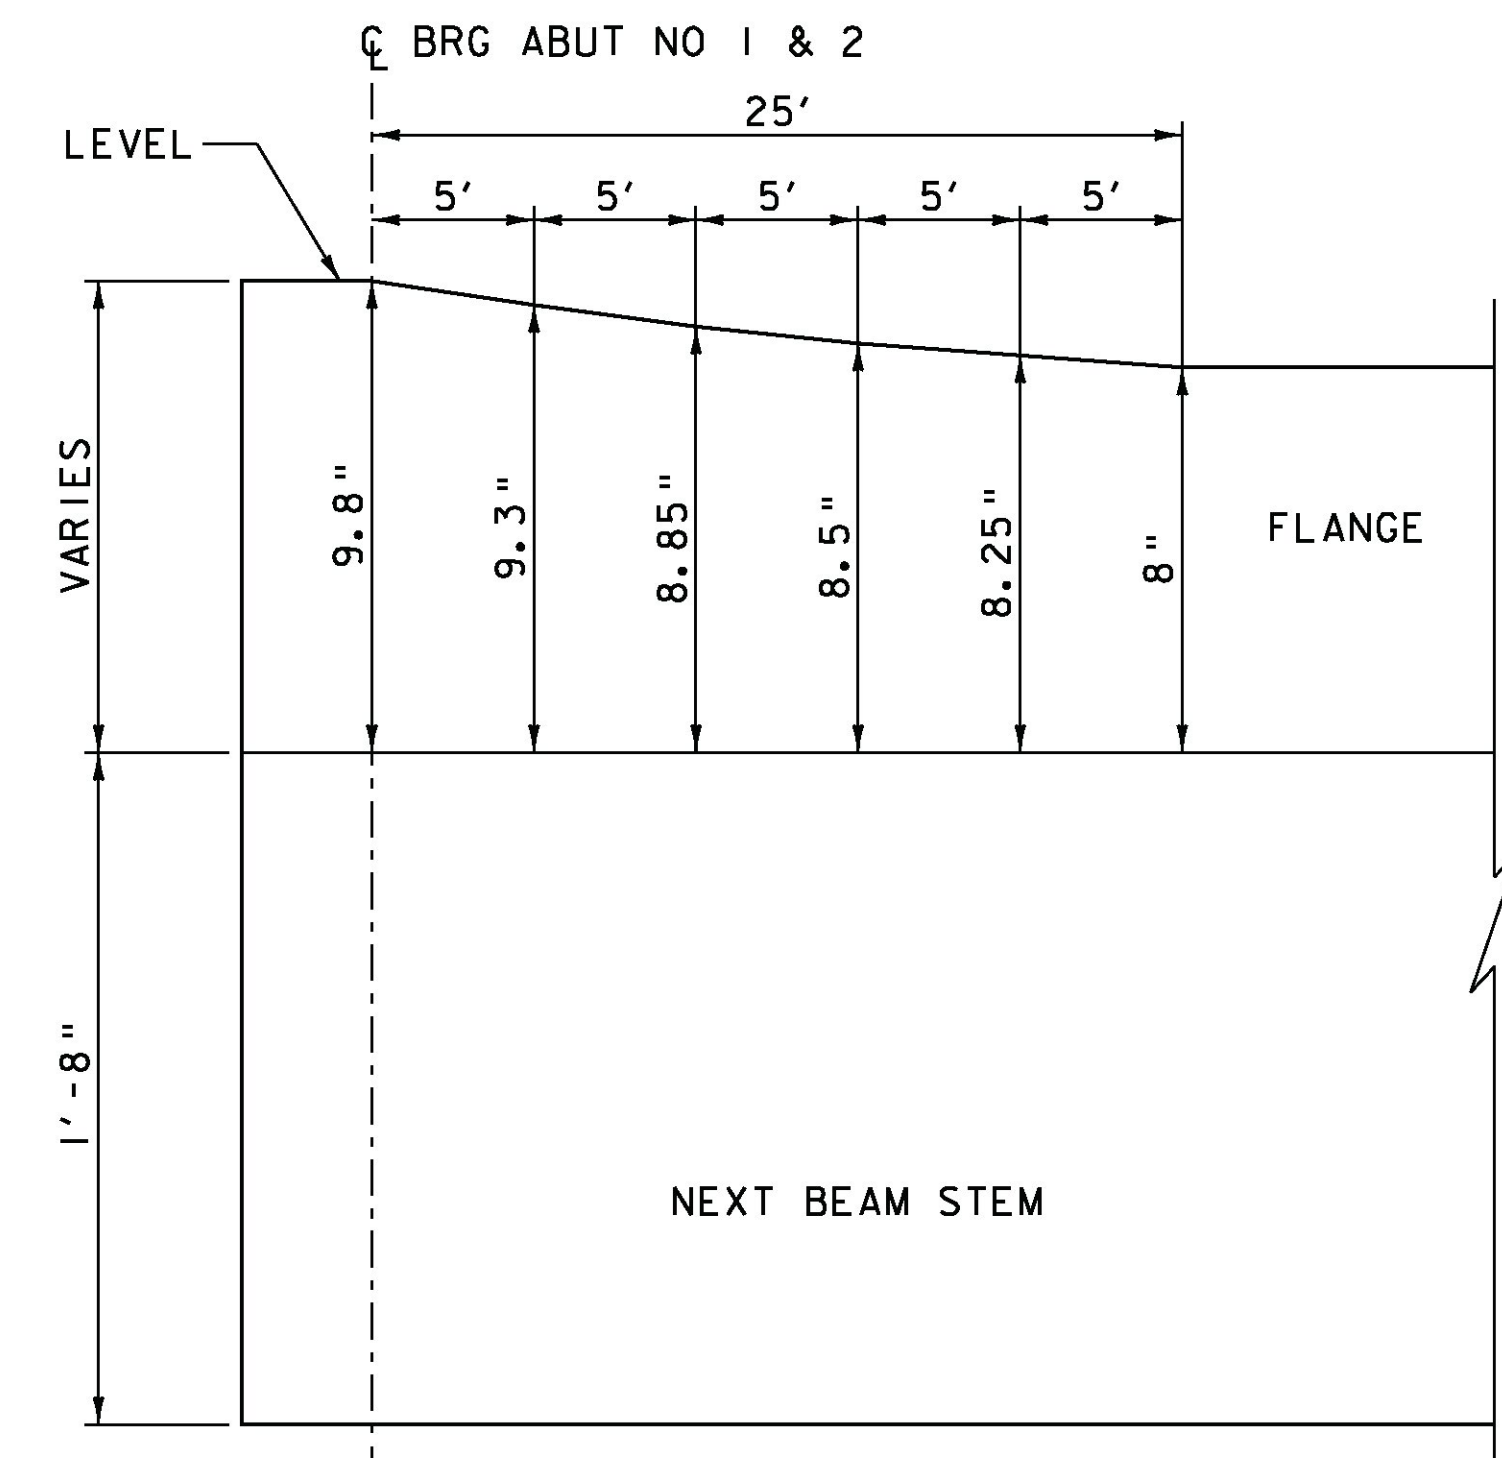

- NOTES:**
- THICKENED DECK IS SYMMETRICAL ABOUT \bar{C} SPAN.
 - REINFORCEMENT IN TOP FLANGE SHALL BE PLACED TO MAINTAIN PROPER COVER TO TOP OF THE FLANGE.

THICKENED FLANGE AT BEAM ENDS
NOT TO SCALE

NOTE:
NF = NEAR FACE
FF = FAR FACE
EF = EACH FACE
▲ = CUT TO FIT IN FIELD
3" CLEAR, UNLESS OTHERWISE SPECIFIED ON THE PLANS.
2'-2" BAR LAP UNLESS OTHERWISE SPECIFIED ON THE PLANS.

VHB Vanasse Hangen Brustlin, Inc.

PROJECT NAME: ROCHESTER
PROJECT NUMBER: BRF 0162(16)

FILE NAME: z10c418sup.dgn
PROJECT LEADER: G.S. GOODRICH
DESIGNED BY: J.J. WESTCOTT
BR 15 NEXT BEAM DETAILS (3 OF 4)

PLOT DATE: 8/19/2013
DRAWN BY: B.J. MASSE
CHECKED BY: L.S. CHERVINCKY
SHEET 87 OF 238