


WINGWALL NO 3 PLAN
SCALE 3/4" = 1'-0"

NOTE:
 NF = NEAR FACE
 FF = FAR FACE
 EF = EACH FACE
 ▲ = CUT TO FIT IN FIELD
 3" CLEAR, UNLESS OTHERWISE SPECIFIED ON THE PLANS.
 2'-2" BAR LAP UNLESS OTHERWISE SPECIFIED ON THE PLANS.

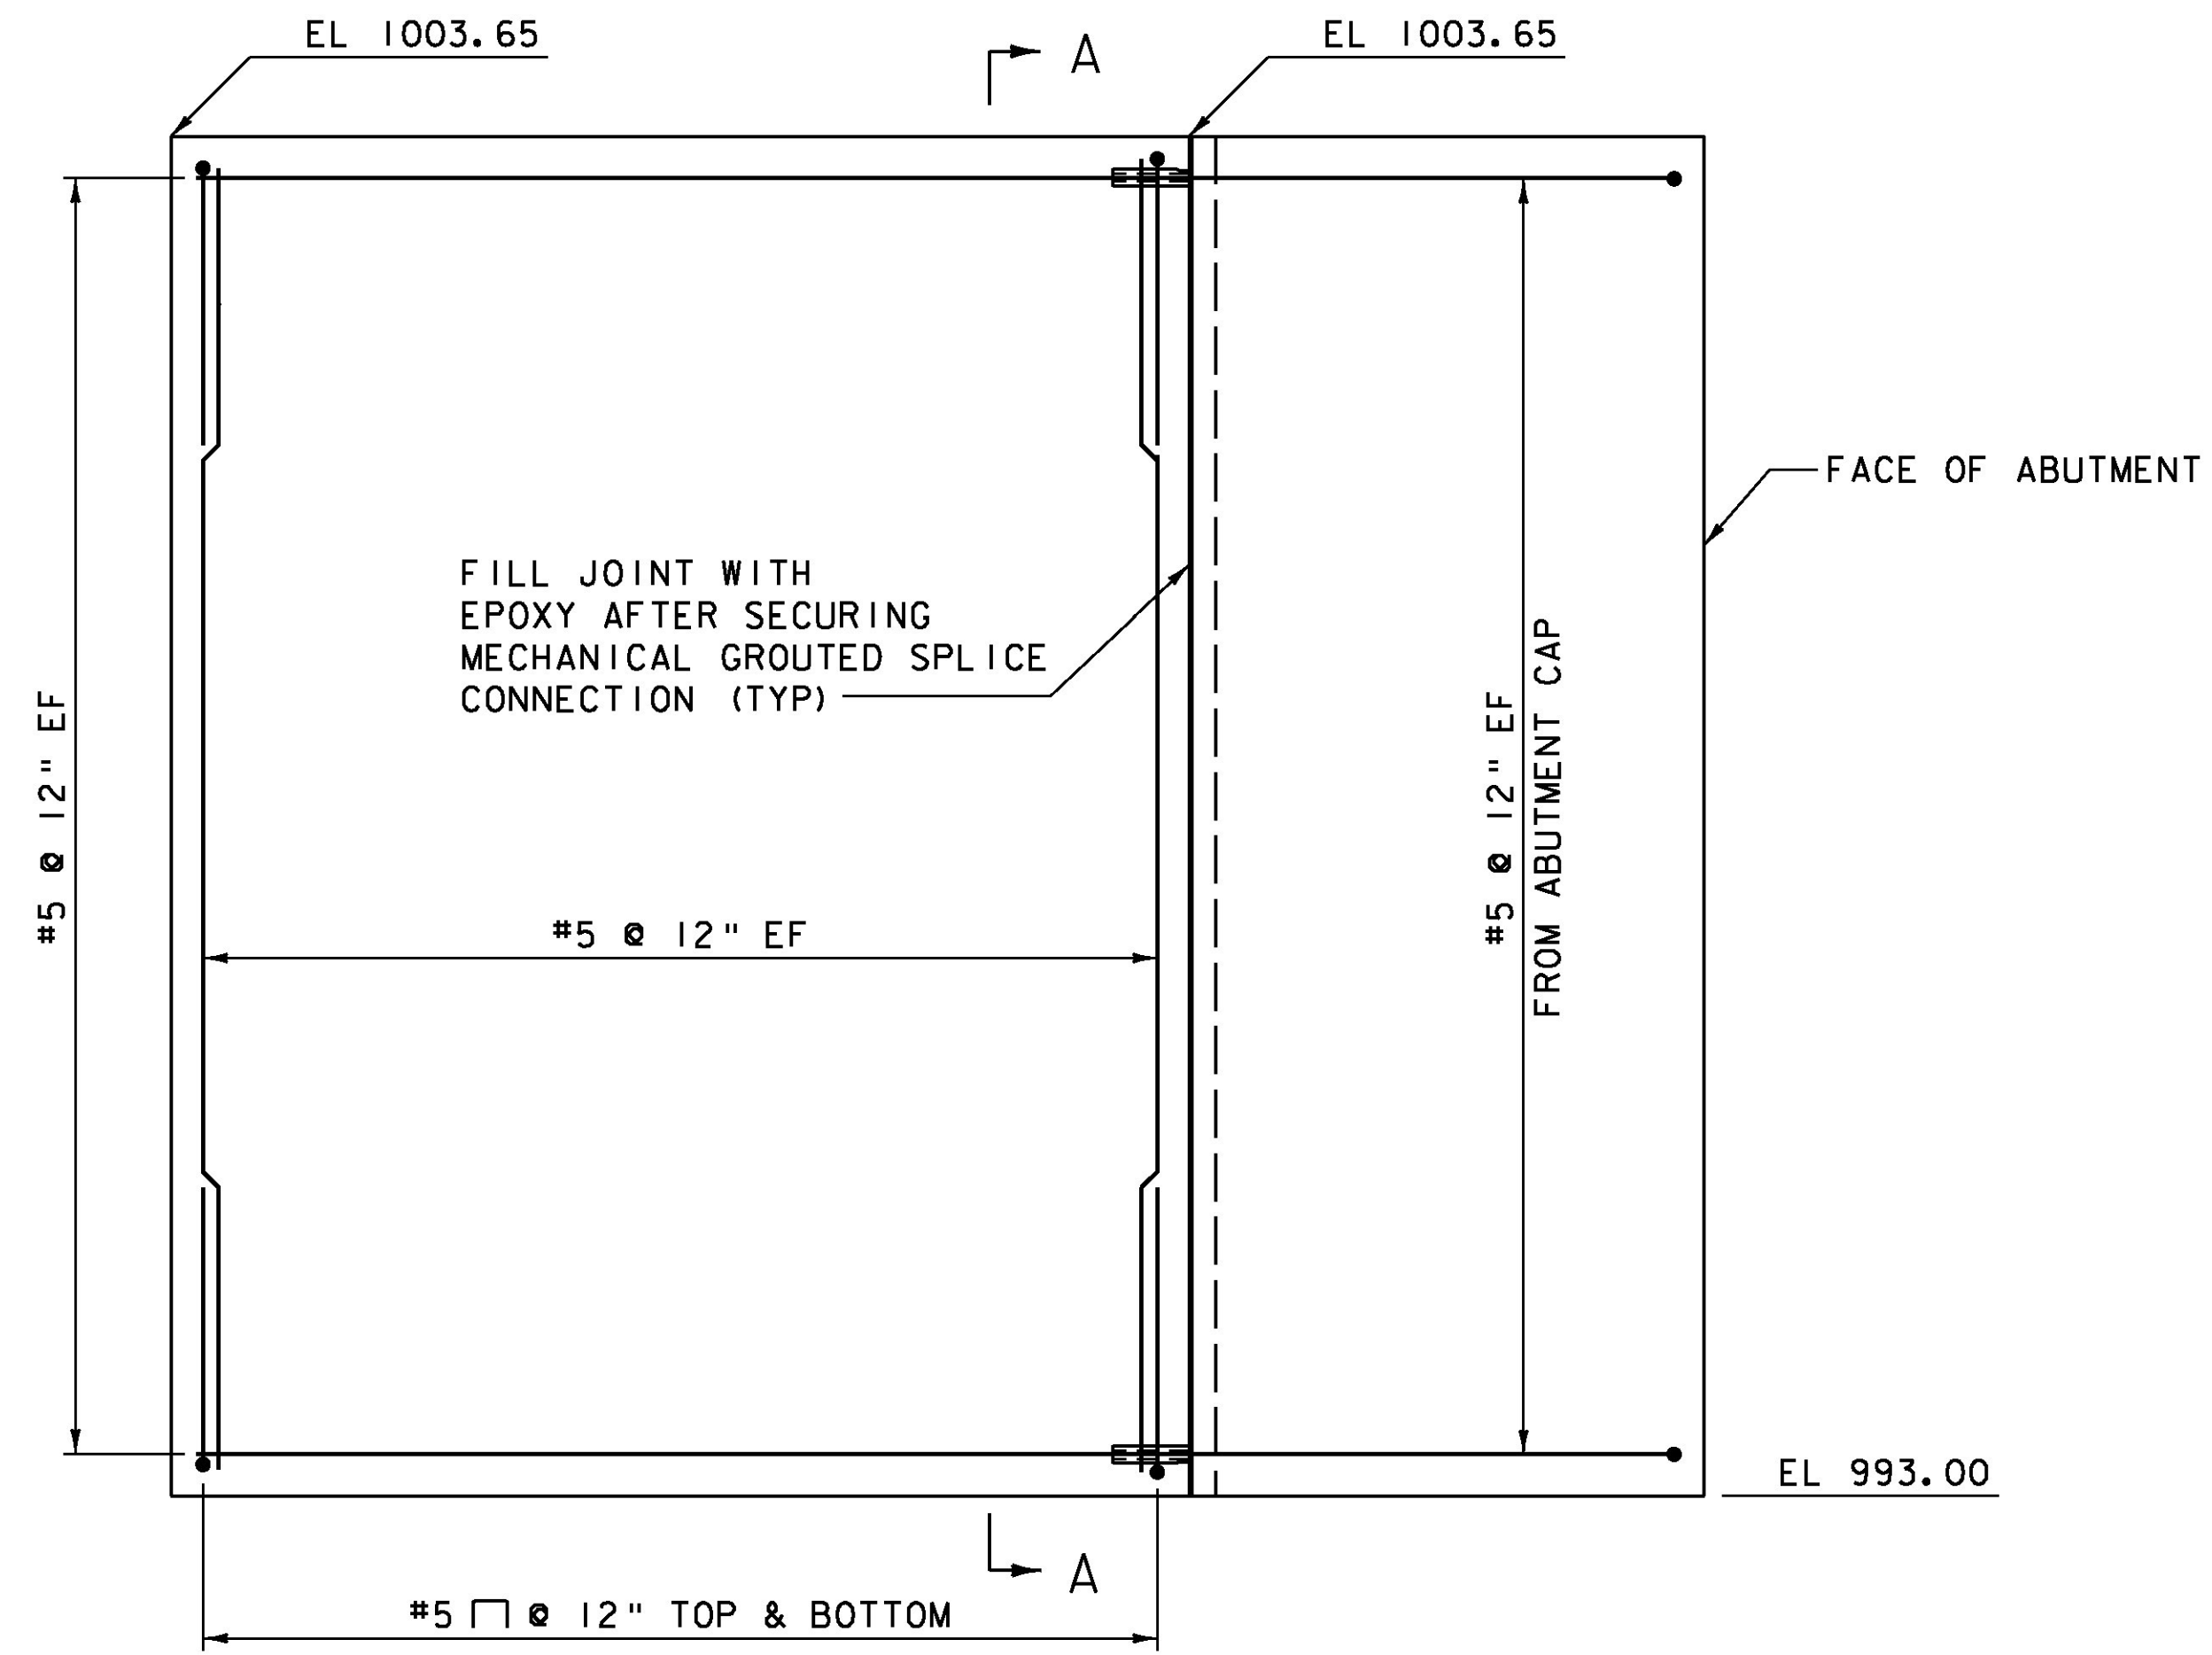

WINGWALL NO 3 ELEVATION
SCALE 3/4" = 1'-0"

- NOTES:**
1. EPOXY SHALL BE INCIDENTAL TO THE PRECAST CONCRETE STRUCTURE.
 2. SEE BR 15 WINGWALL DETAILS SHEET (1 OF 2) FOR SECTION A-A.



PROJECT NAME: ROCHESTER	PLOT DATE: 8/19/2013
PROJECT NUMBER: BRF 0162(16)	DRAWN BY: E.A. FIALA
FILE NAME: z10c418sub.dgn	CHECKED BY: L.S. CHERVINCKY
PROJECT LEADER: G.S. GOODRICH	SHEET 99 OF 238
DESIGNED BY: E.A. FIALA	
BR 15 WINGWALL DETAILS (2 OF 2)	