



BOX BEAM APPROACH RAILING PLAN VIEW  
N. T. S.

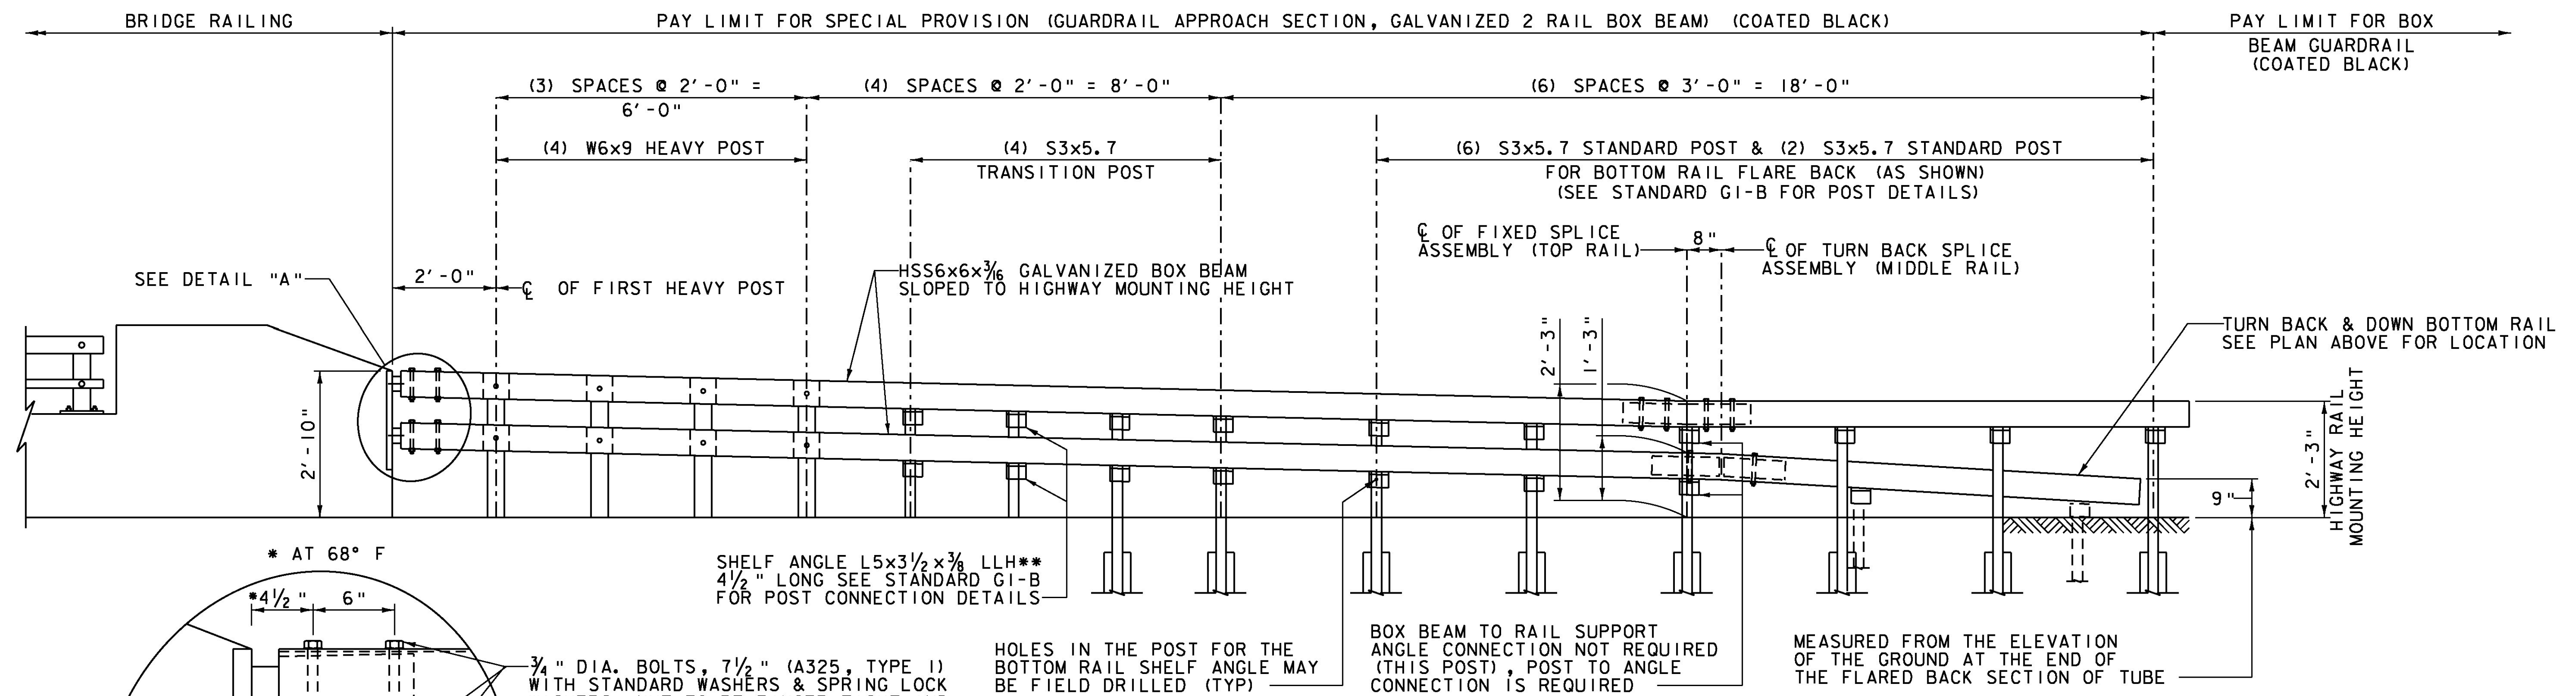

BOX BEAM APPROACH RAILING ELEVATION  
N. T. S.

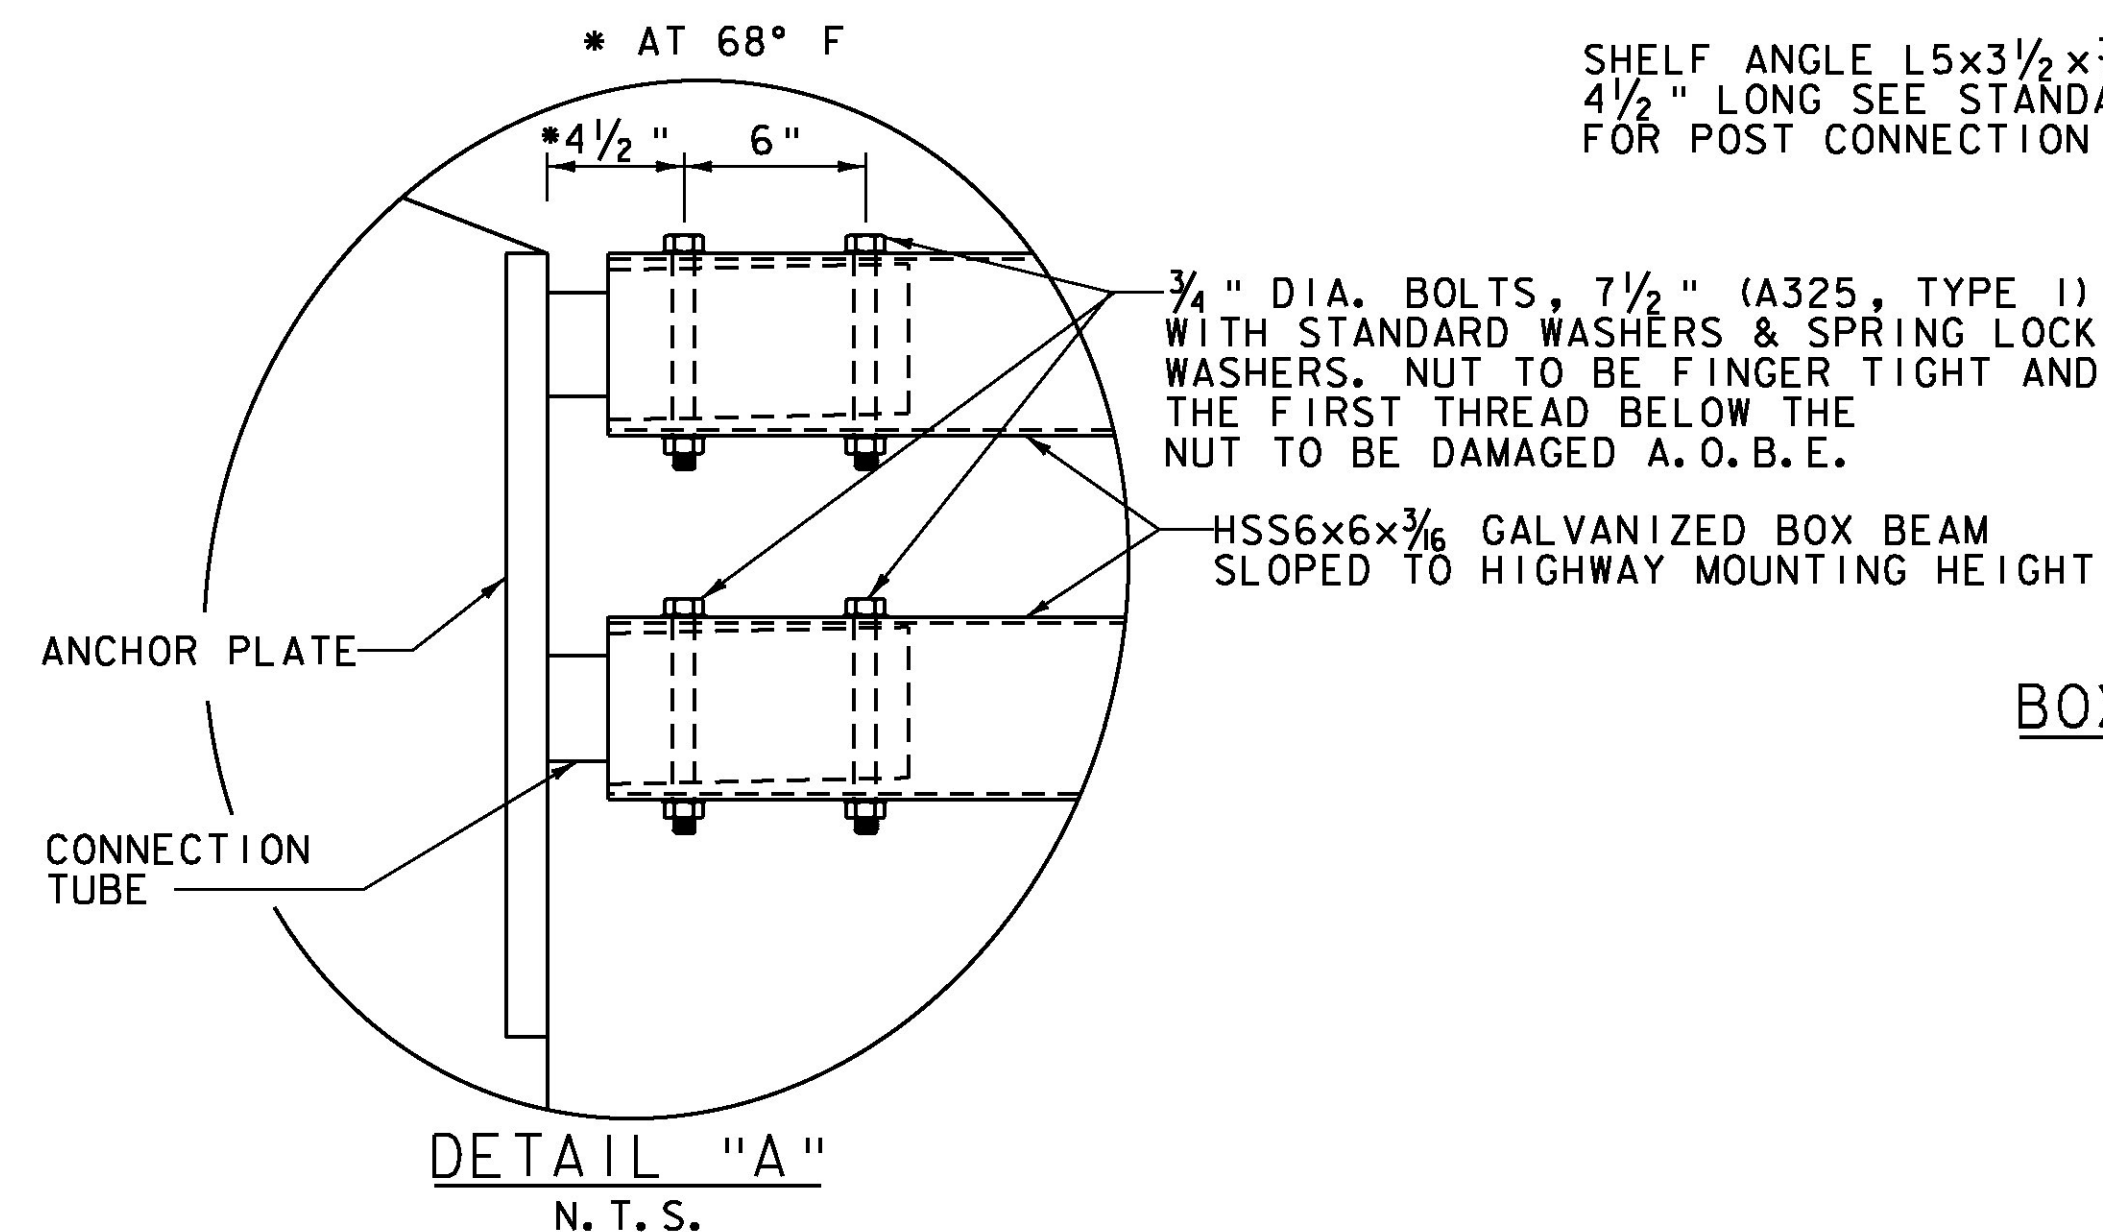

DETAIL "A"  
N. T. S.

NOTES:

1. ALL STEEL COMPONENTS TO BE COLOR GALVANIZED OR POWDER COATED BLACK AFTER GALVANIZING IN ACCORDANCE WITH THE SPECIAL PROVISION.
2. SEE BR 15 BRIDGE RAIL DETAILS (1 OF 2) FOR ANCHOR PLATE AND CONNECTION TUBE DETAILS.
3. SEE STANDARD G-1B FOR RAIL POST DETAILS AND BOX BEAM RAIL DETAILS.

PROJECT NAME: ROCHESTER  
PROJECT NUMBER: BRF 0162(16)

FILE NAME: z10c418brall.dgn PLOT DATE: 8/19/2013  
PROJECT LEADER: G.S. GOODRICH DRAWN BY: J.L. LEMIEUX  
DESIGNED BY: S.E. BURBANK CHECKED BY: S.E. BURBANK  
BR 15 BRIDGE RAIL DETAILS (2 OF 2) SHEET 102 OF 238

\*\*LONG LEG HORIZONTAL