




261+50
BEGIN PROJECT
STA 261+50.00

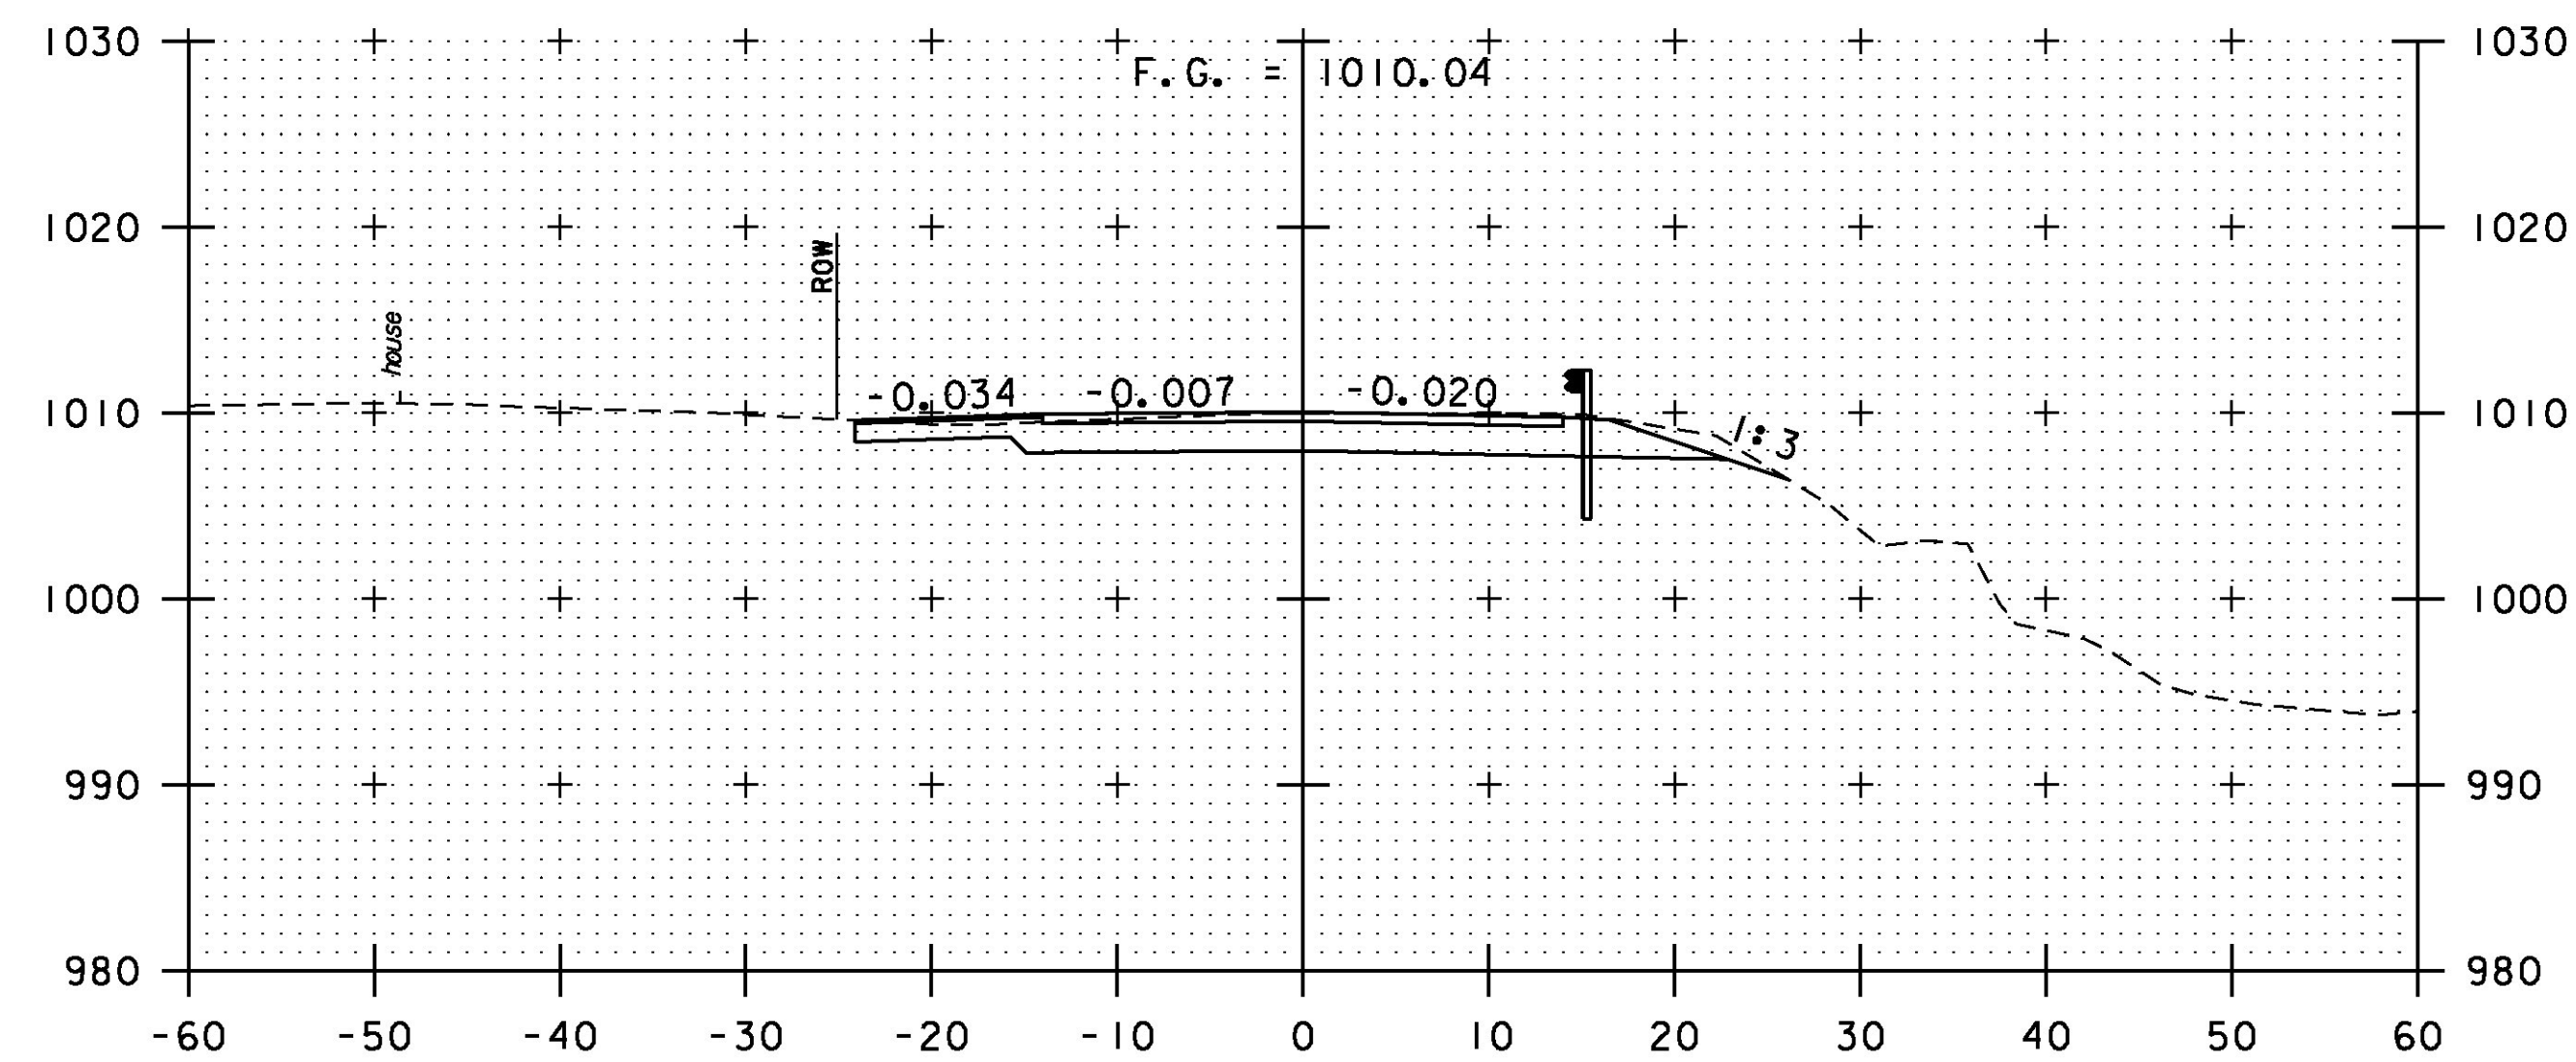


261+29 DRIVE, LT

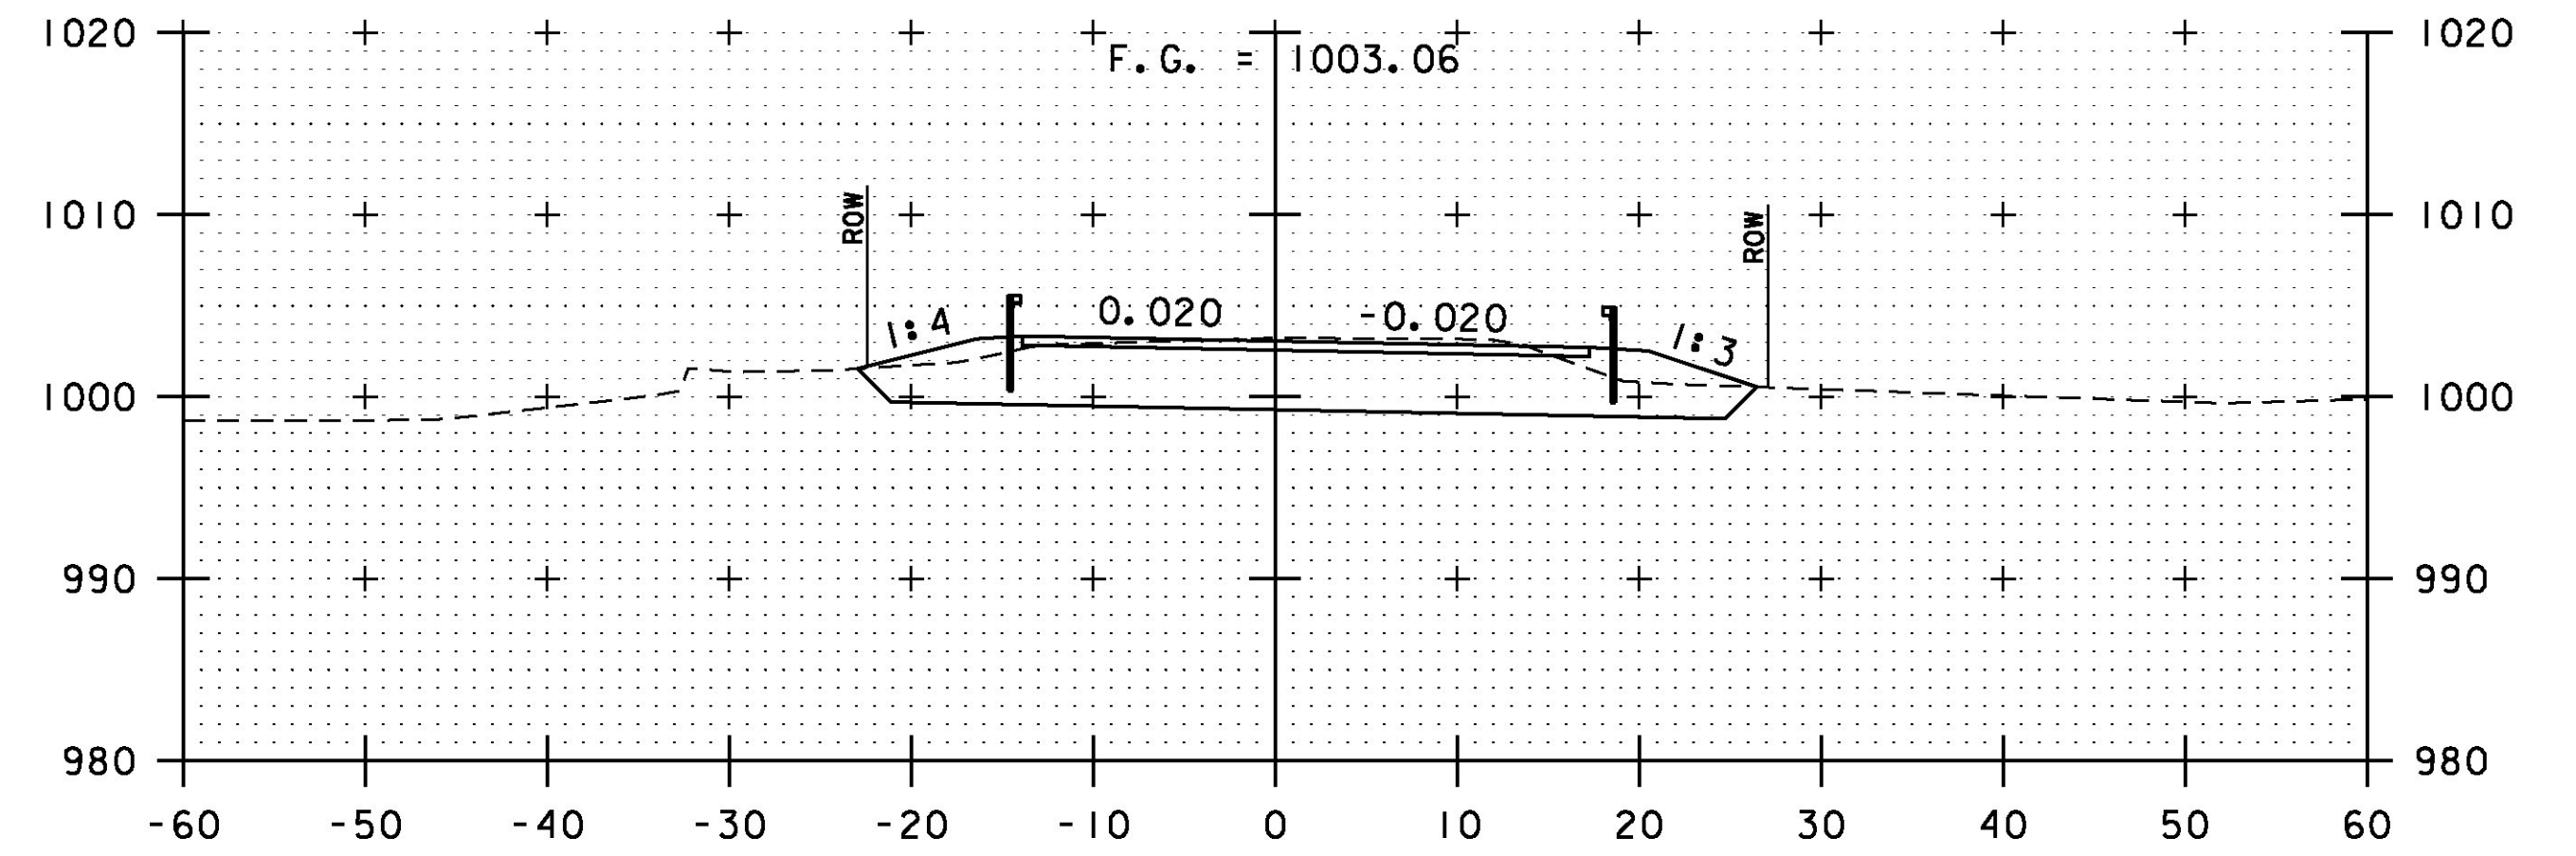

263+25
END BRIDGE
STA 263+04.60

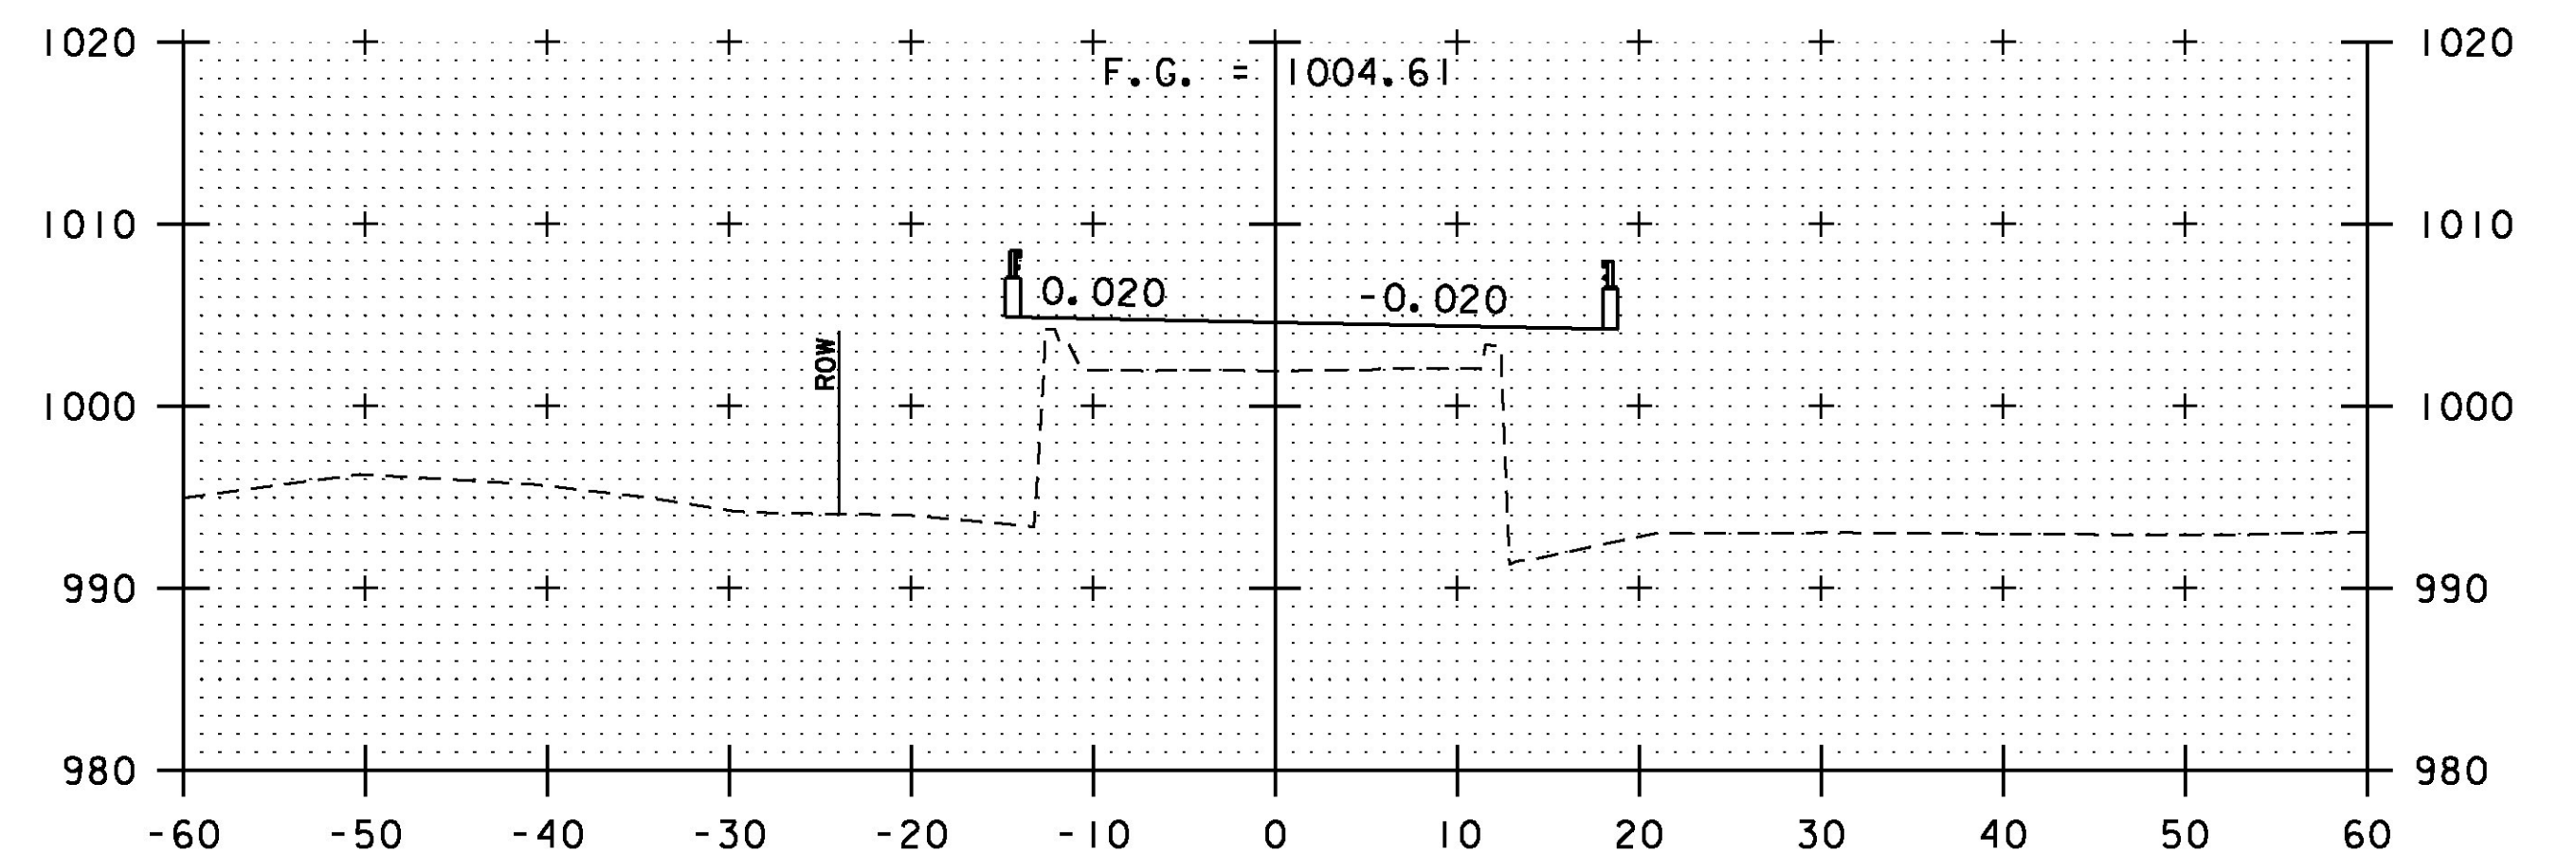

262+50
BEGIN BRIDGE
BACK-TANGENT STA 262+34.41
RADIAL OFFSET 2.16' LT

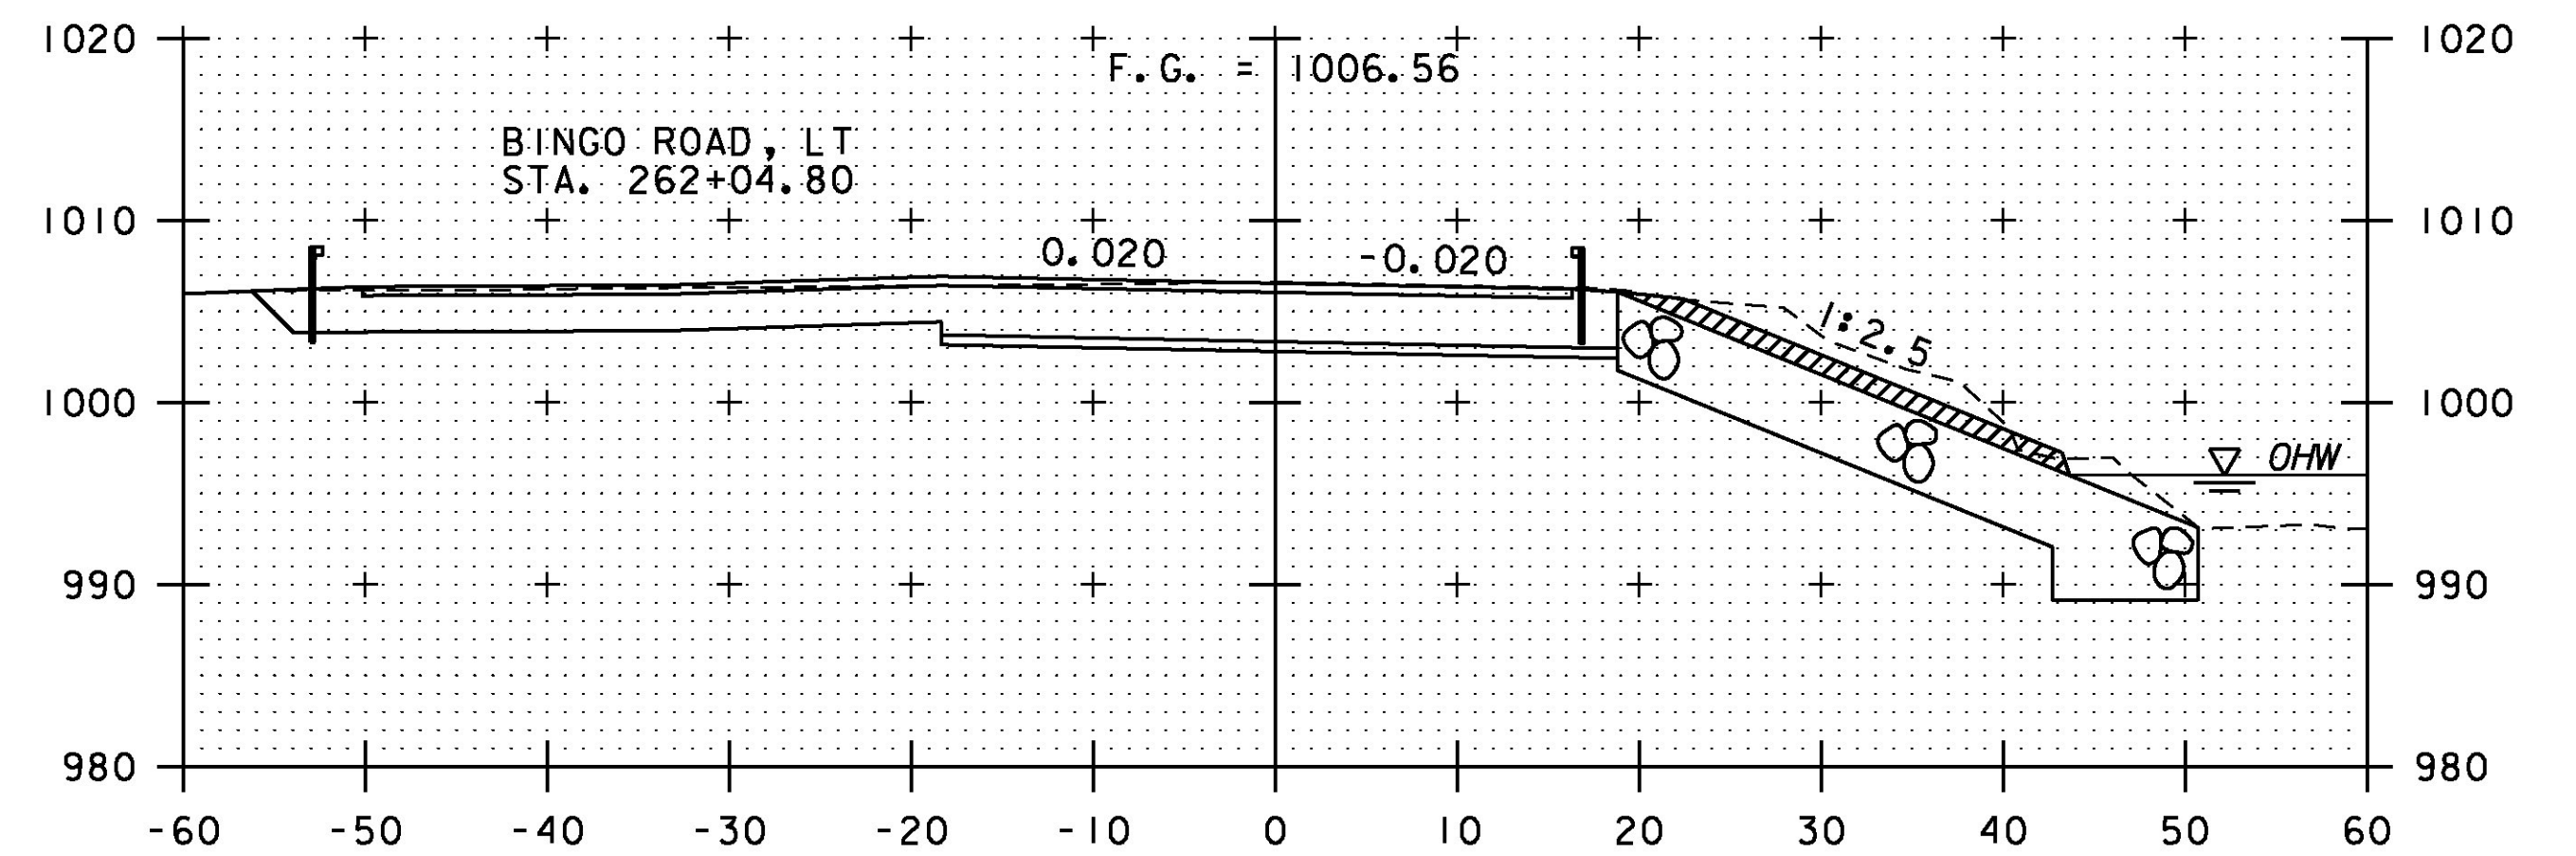

262+00

VT 73 CROSS SECTIONS
STA 261+29 THRU STA 263+25



PROJECT NAME: ROCHESTER	PLOT DATE: 8/19/2013
PROJECT NUMBER: BRF 0162(16)	DRAWN BY: C.L. CILLEY
FILE NAME: z10c418xst.dgn	CHECKED BY: D.M. PECK
PROJECT LEADER: G.S. GOODRICH	SHEET 106 OF 238
DESIGNED BY: C.L. CILLEY	
BR 15 VT 73 CROSS SECTIONS (2 OF 4)	