



22+00

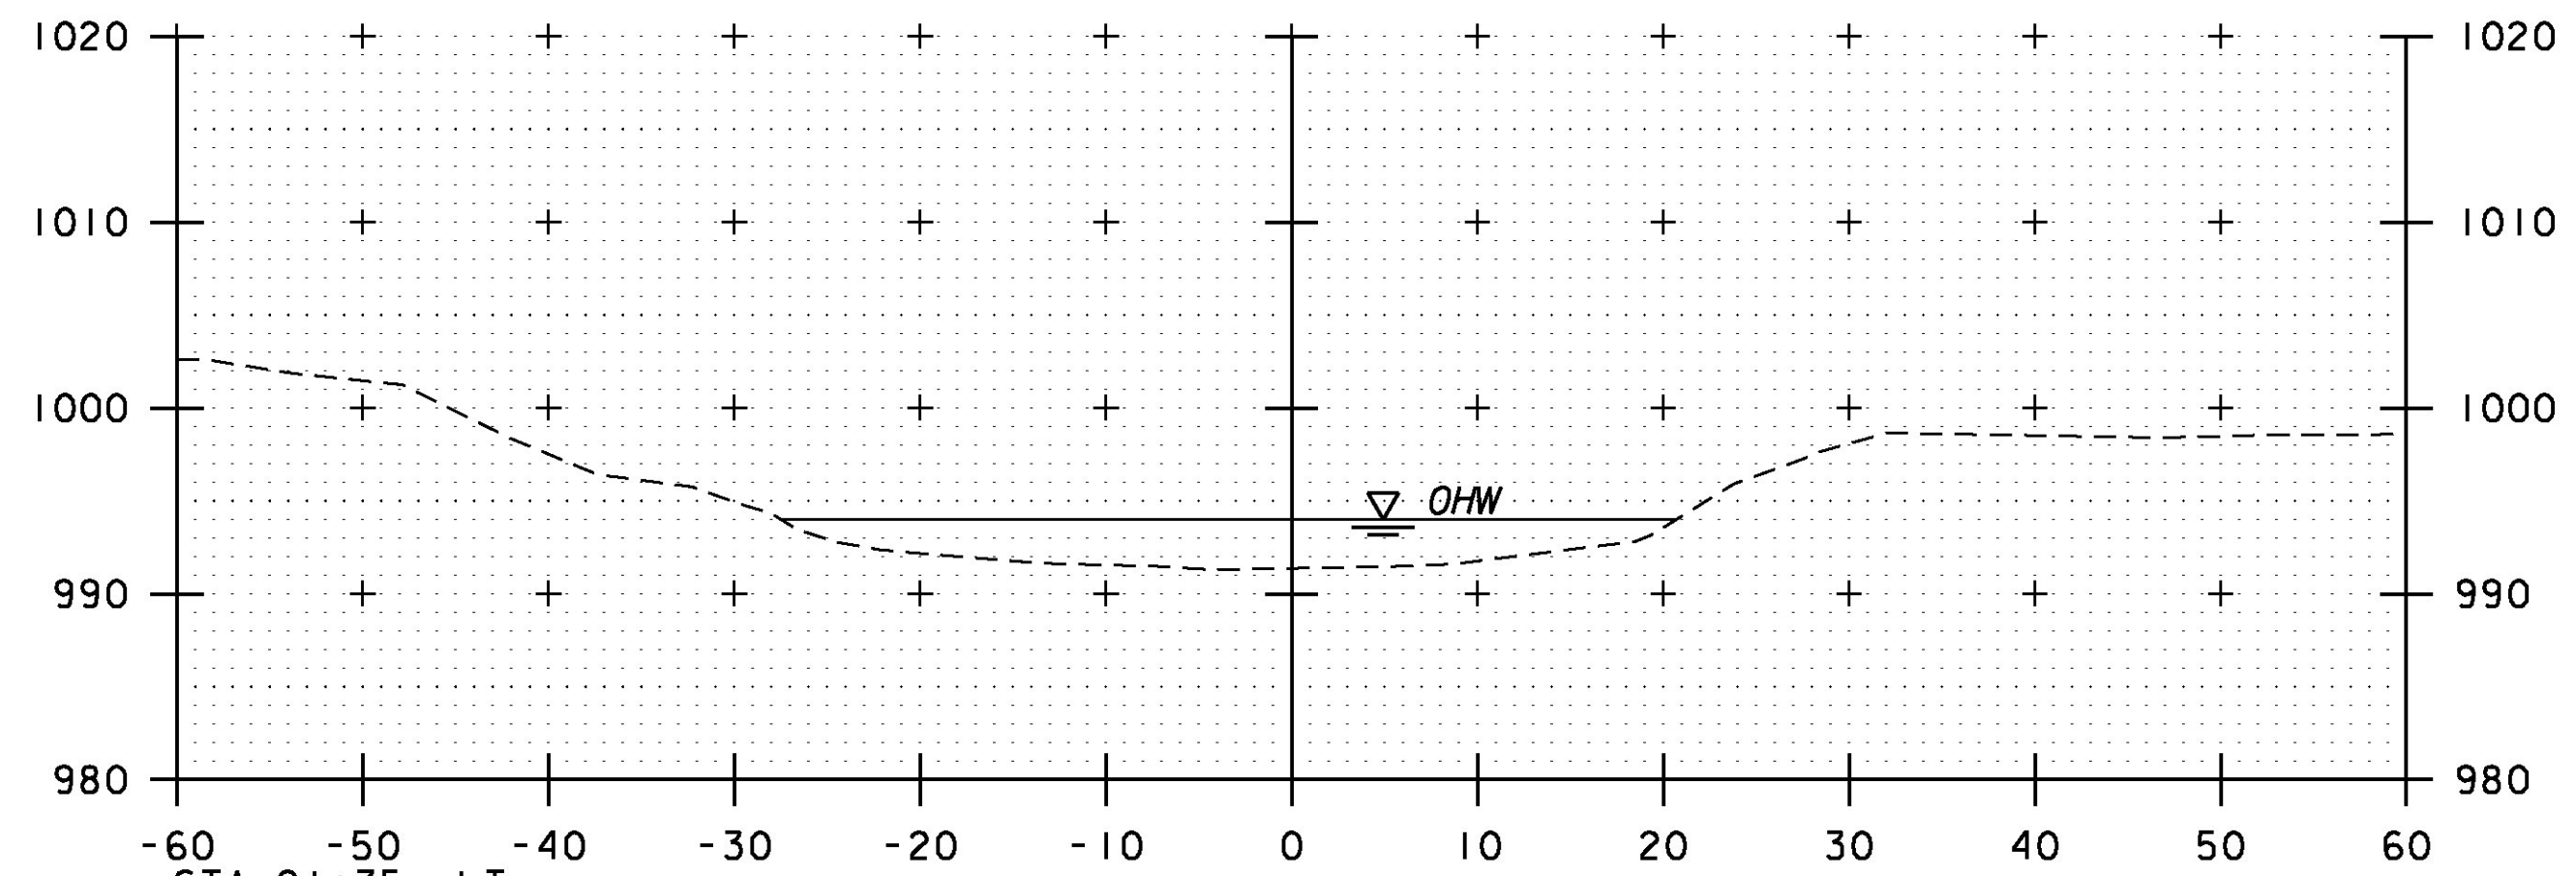

STA 21+75, LT
 END UNCLASSIFIED CHANNEL EXCAVATION
 GEOTEXTILE UNDER STONE FILL
 STONE FILL, TYPE IV
 GRUBBING MATERIAL

21+75

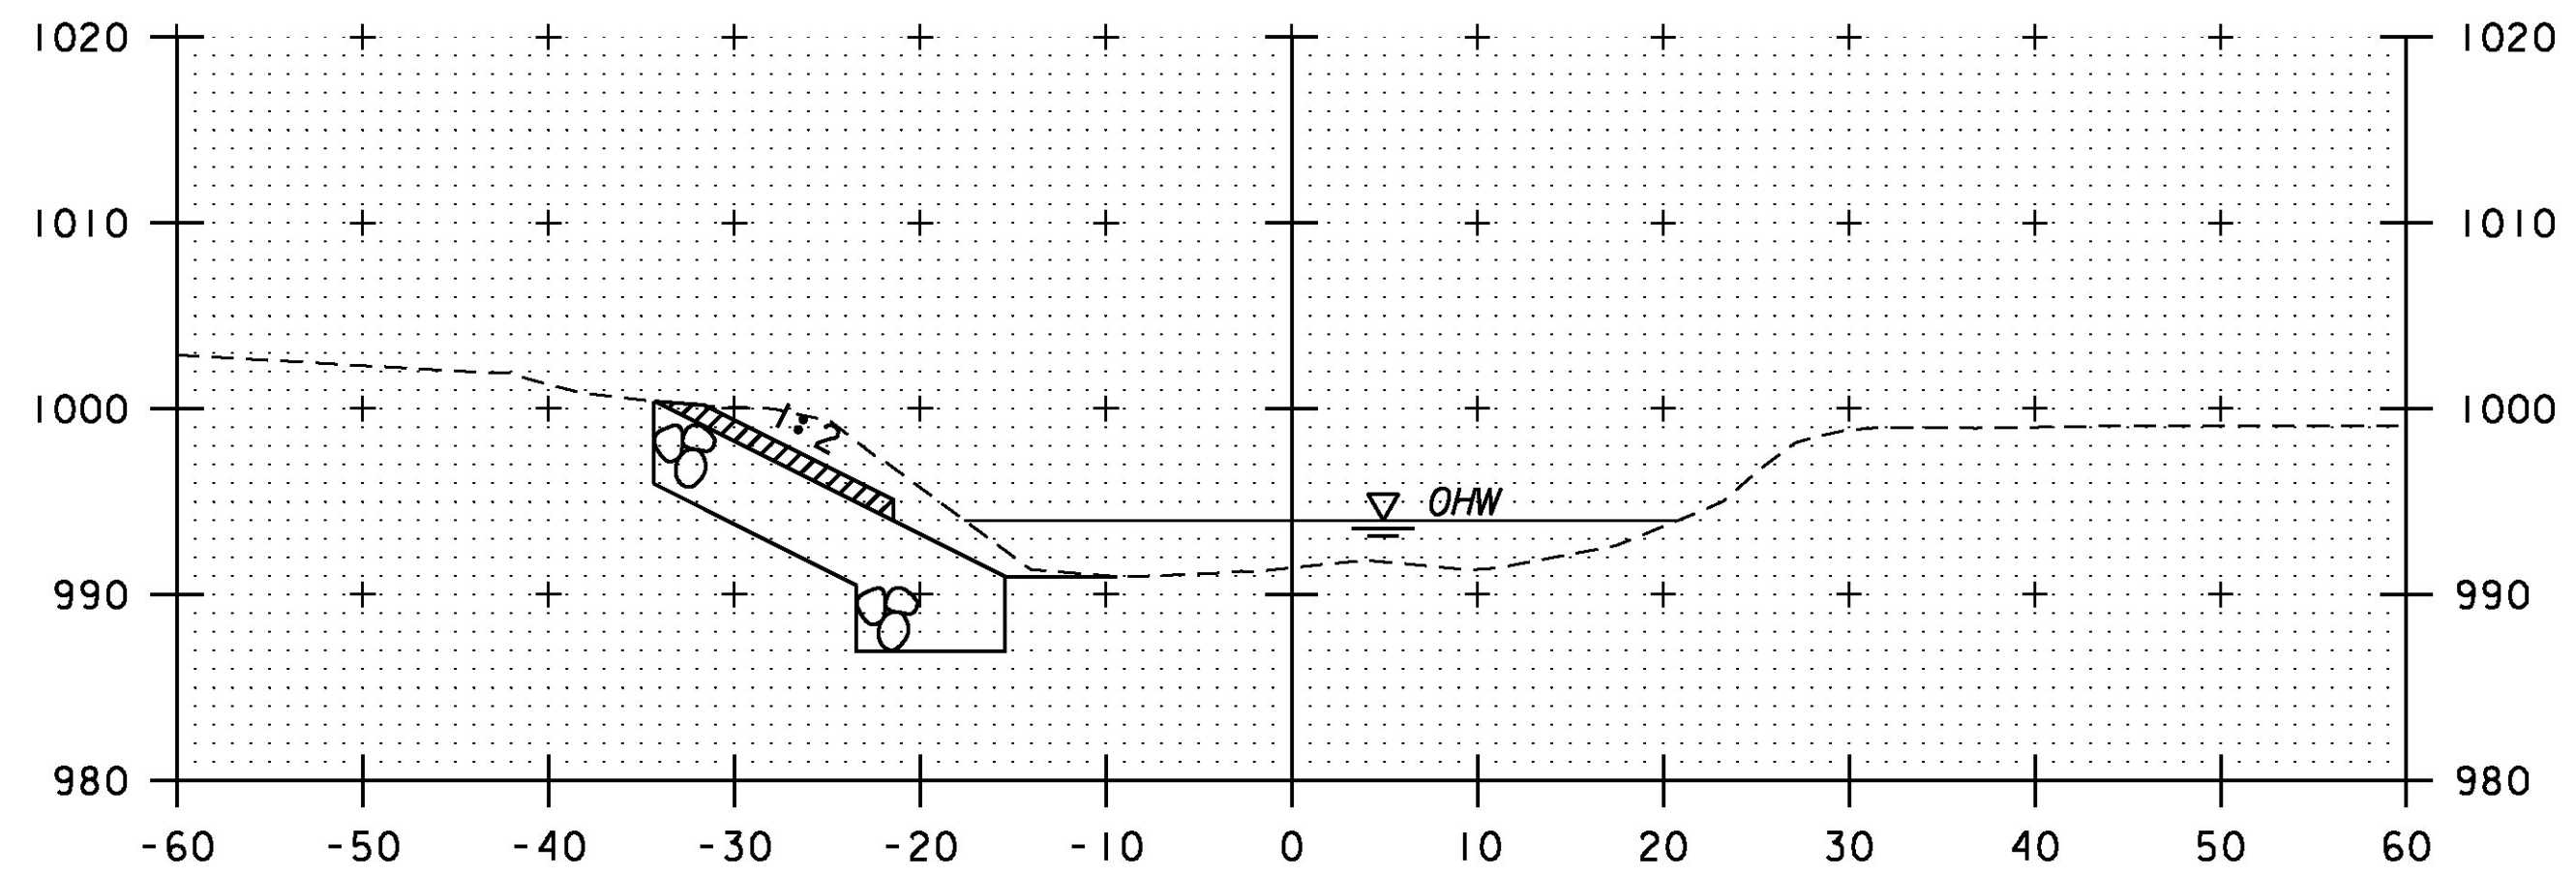

21+50

CHANNEL CROSS SECTIONS
 STA 21+50 THRU STA 22+00

NOTE: SURVEY DATA IS BASED ON PRE-IRENE CONDITIONS.
 ELEVATIONS MAY HAVE CHANGED.



PROJECT NAME: ROCHESTER	PLOT DATE: 8/19/2013
PROJECT NUMBER: BRF 0162(16)	DRAWN BY: C.L. CILLEY
FILE NAME: z10c418xst.dgn	CHECKED BY: D.M. PECK
PROJECT LEADER: G.S. GOODRICH	SHEET III OF 238
DESIGNED BY: C.L. CILLEY	
BR 15 CHANNEL CROSS SECTIONS (2 OF 2)	