


* - RADIAL DIMENSION
 ** - (2) - 1 1/2" LIFTS OF TYPE IVS

TYPICAL BRIDGE SECTION
 SCALE 1/2" = 1'-0"

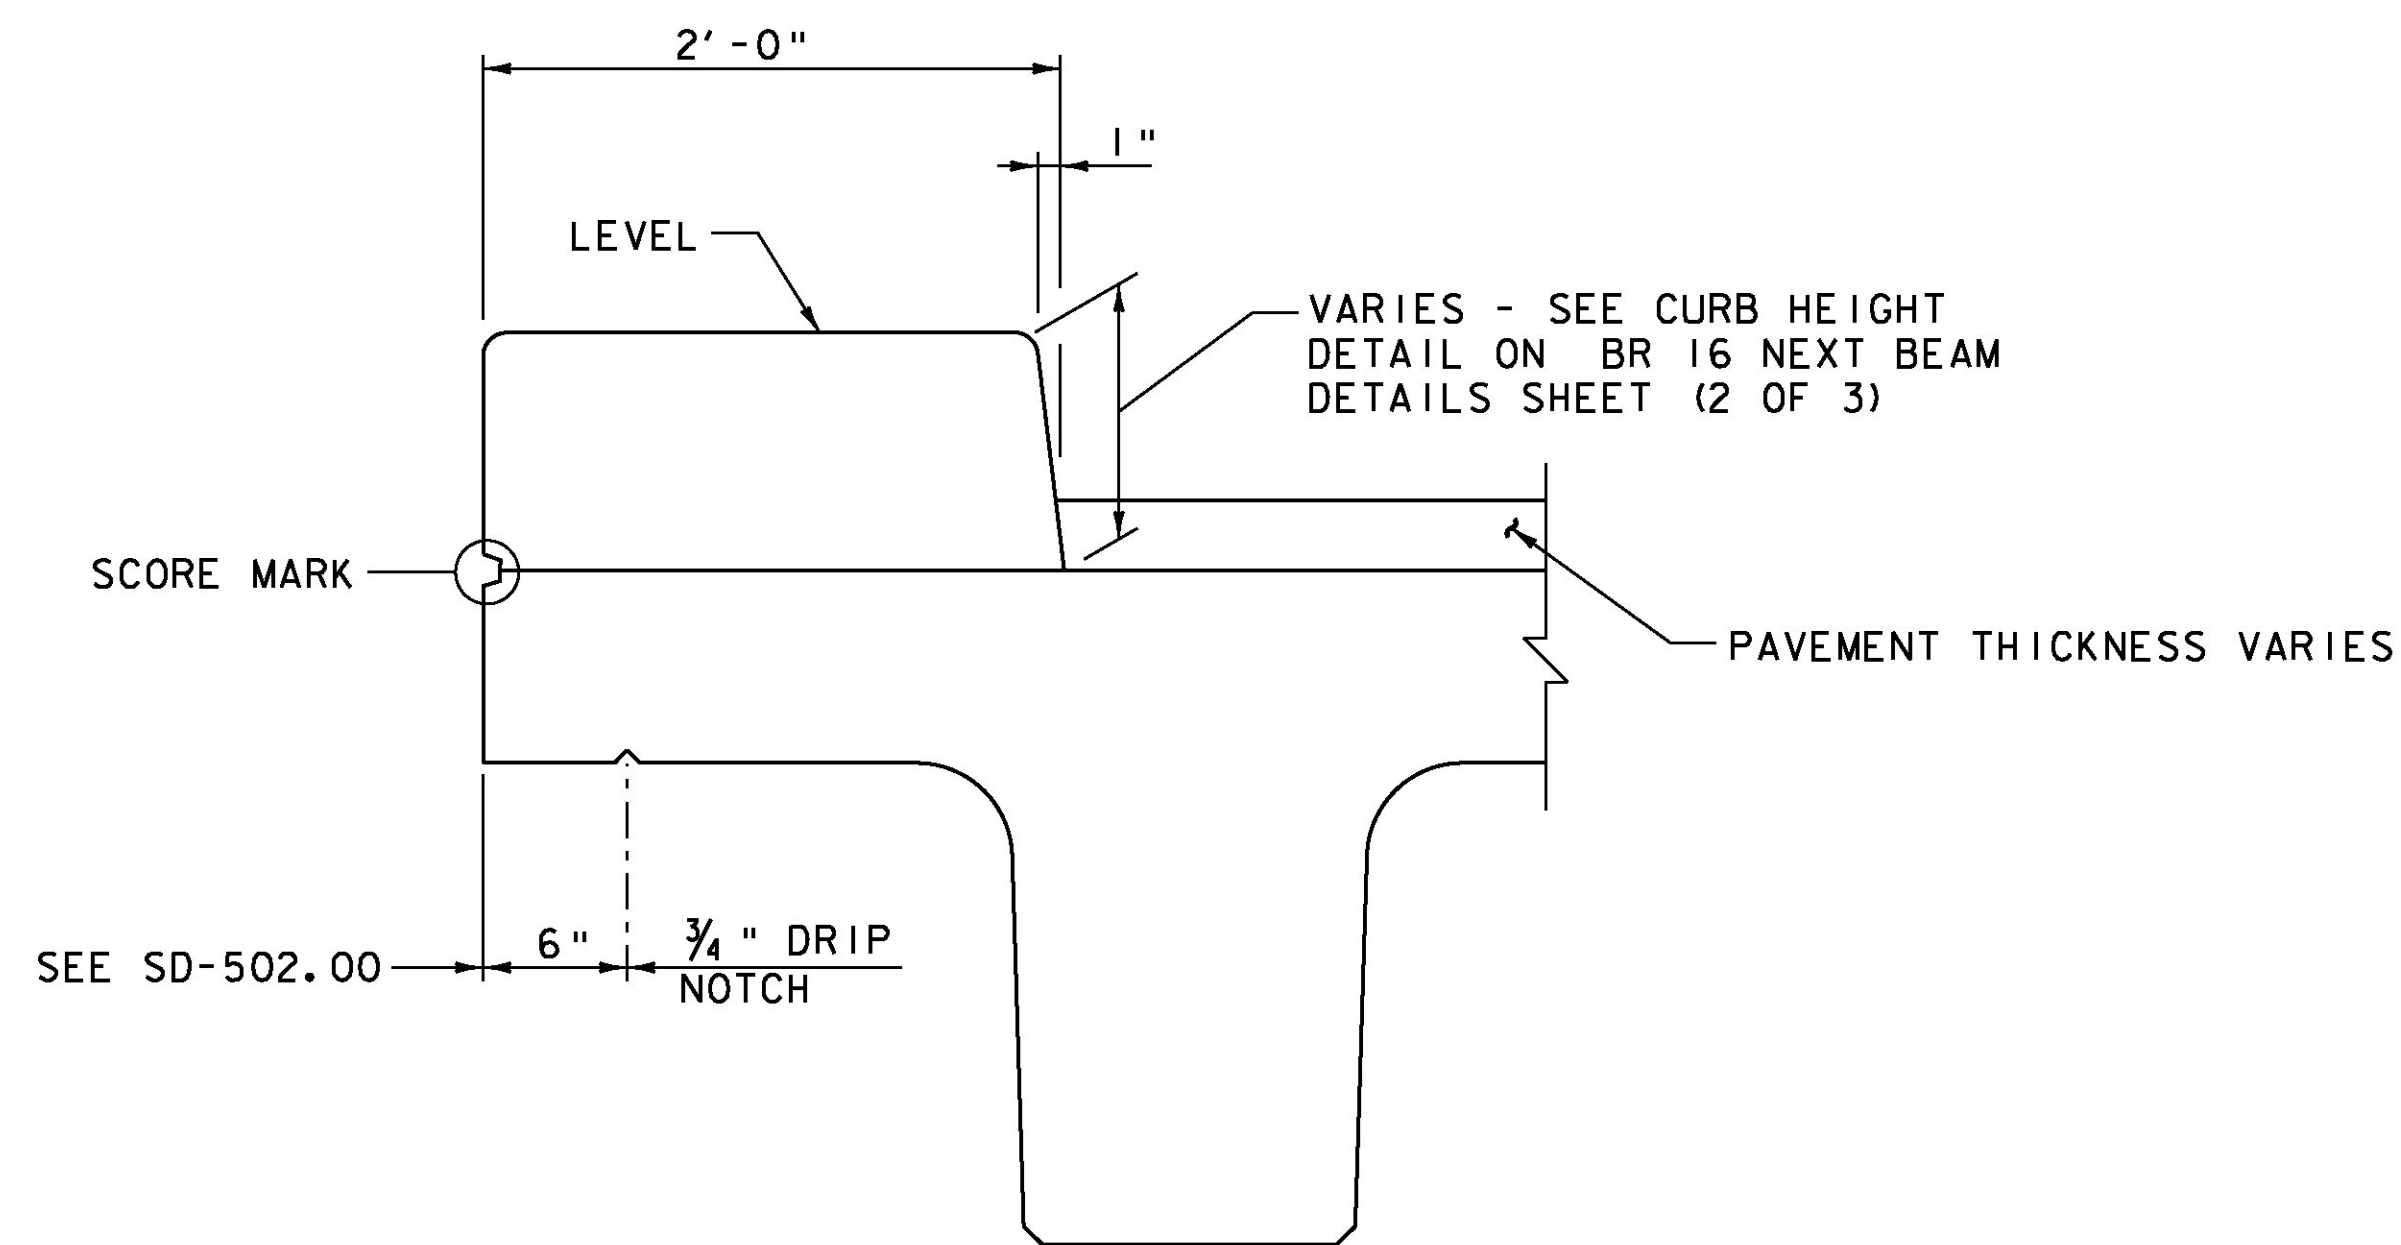

FASCIA DETAIL
 SCALE 1/2" = 1'-0"

NOTE:

1. COSTS FOR PRECAST CURB TO BE INCLUDED IN THE UNIT PRICE BID FOR ITEM 900.640, "SPECIAL PROVISION (PRESTRESSED CONCRETE NEXT D BEAMS) (NEXT 28 D)".

PROJECT NAME: ROCHESTER	PLOT DATE: 8/19/2013
PROJECT NUMBER: BRF 0162(17)	DRAWN BY: E.A. FIALA
FILE NAME: z85e035typ.dgn	DESIGNED BY: G.S. GOODRICH
PROJECT LEADER: G.S. GOODRICH	CHECKED BY: S.E. BURBANK
BR 16 TYPICAL BRIDGE SECTION	SHEET 123 OF 238

