


* - STONE FILL, TYPE III
MATCH EXISTING STONE SLOPE (TYP)

STA 208+17, RT
BEGIN UNCLASSIFIED CHANNEL EXCAVATION
GEOTEXTILE UNDER STONE FILL
STONE FILL, TYPE III

208+25

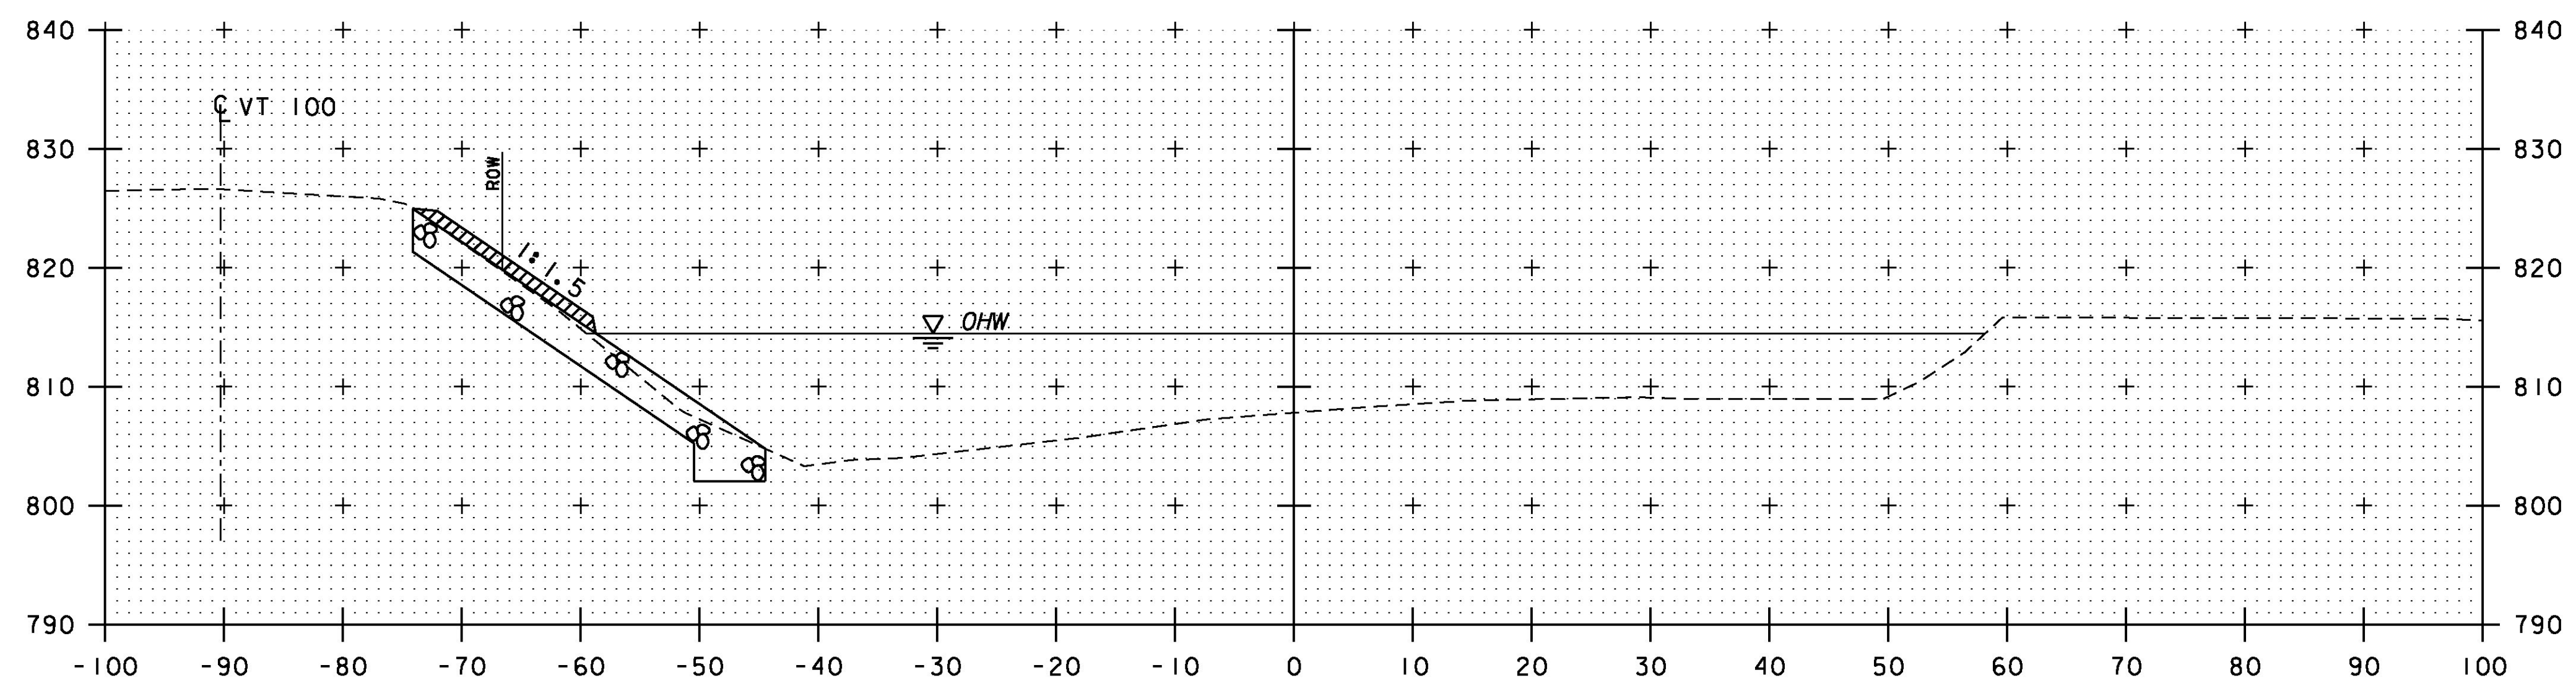

208+00

CHANNEL CROSS SECTIONS

STA 208+00 TO STA 208+25



PROJECT NAME: ROCHESTER	PLOT DATE: 8/19/2013
PROJECT NUMBER: ER BRF 0162(18)	DRAWN BY: C.L. CILLEY
FILE NAME: zllc332xsl.dgn	CHECKED BY: G.S. GOODRICH
PROJECT LEADER: S.E. BURBANK	SHEET 224 OF 238
DESIGNED BY: C.L. CILLEY	BR 19 CHANNEL CROSS SECTIONS (2 OF 6)