


208+75

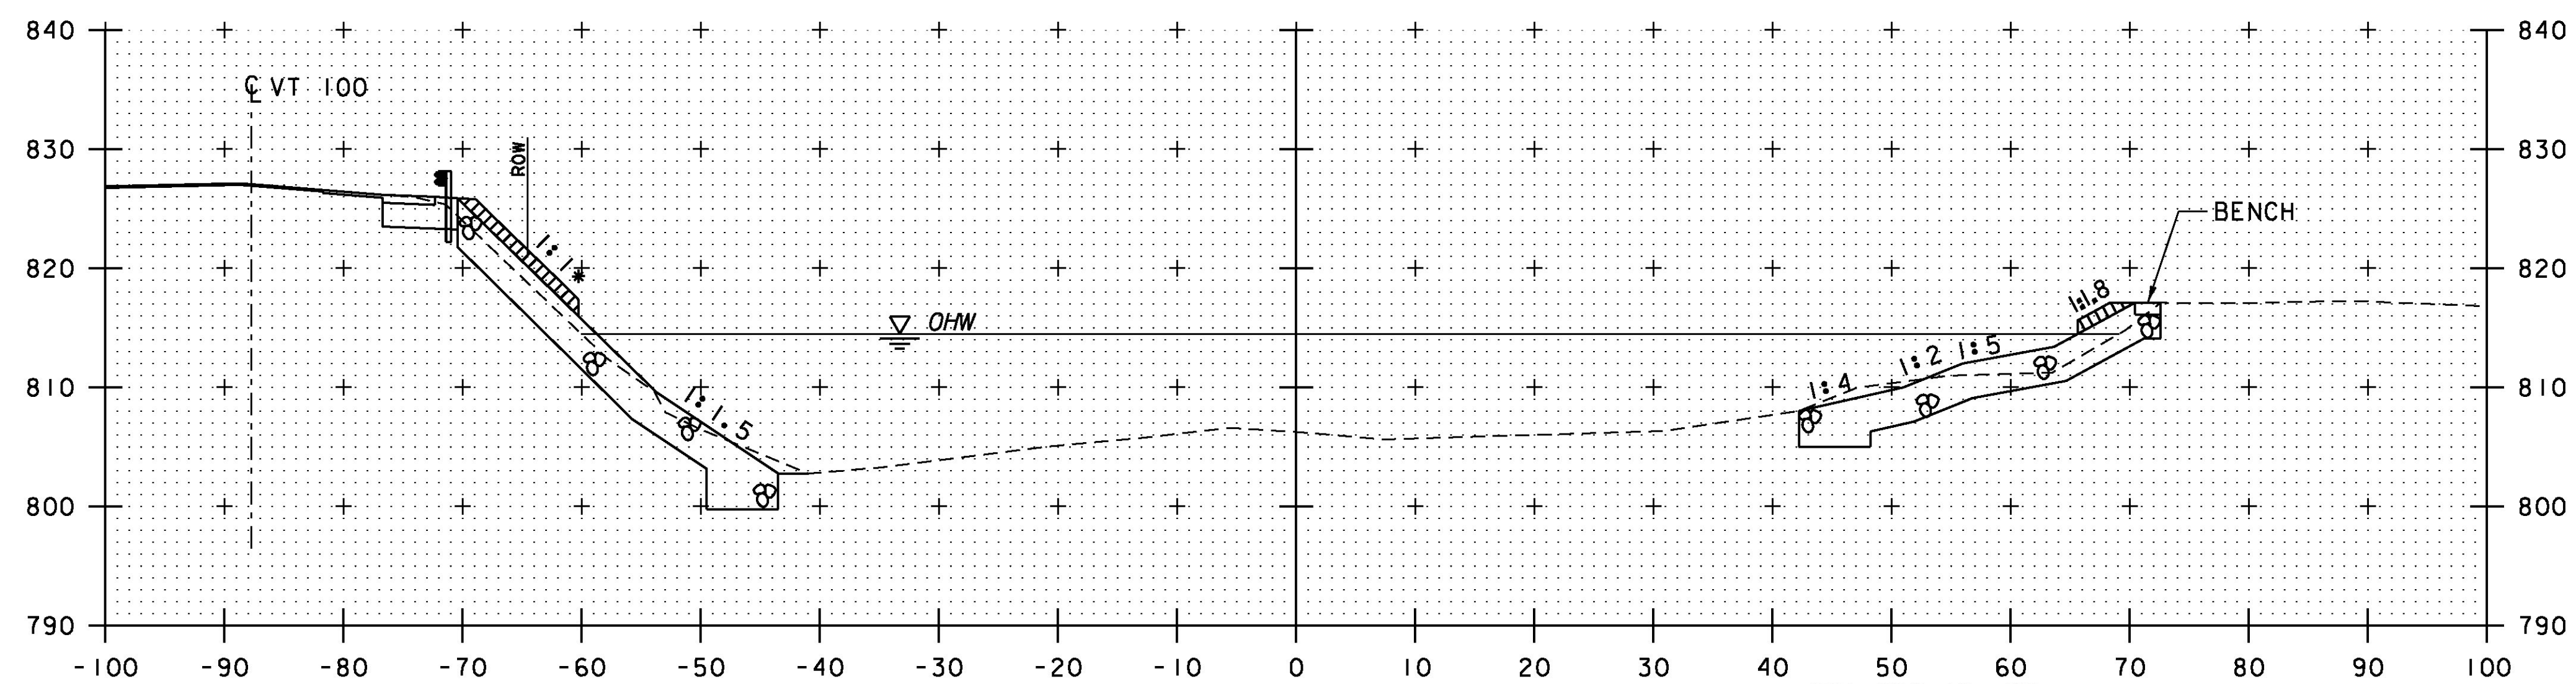

208+50

STA 208+48, RT
 BEGIN BENCH
 2" AGGREGATE SURFACE COURSE
 4" SUBBASE OF DENSE GRADED CRUSHED STONE
 GEOTEXTILE UNDER STONE FILL
 STA 208+33, RT
 BEGIN GRUBBING MATERIAL

CHANNEL CROSS SECTIONS

STA 208+50 TO STA 208+75

* - STONE FILL, TYPE III
 MATCH EXISTING STONE SLOPE (TYP)



PROJECT NAME: ROCHESTER	PLOT DATE: 8/19/2013
PROJECT NUMBER: ER BRF 0162(18)	DRAWN BY: C.L. CILLEY
FILE NAME: zllc332xsl.dgn	CHECKED BY: G.S. GOODRICH
DESIGNED BY: C.L. CILLEY	SHEET 225 OF 238
BR 19 CHANNEL CROSS SECTIONS (3 OF 6)	