



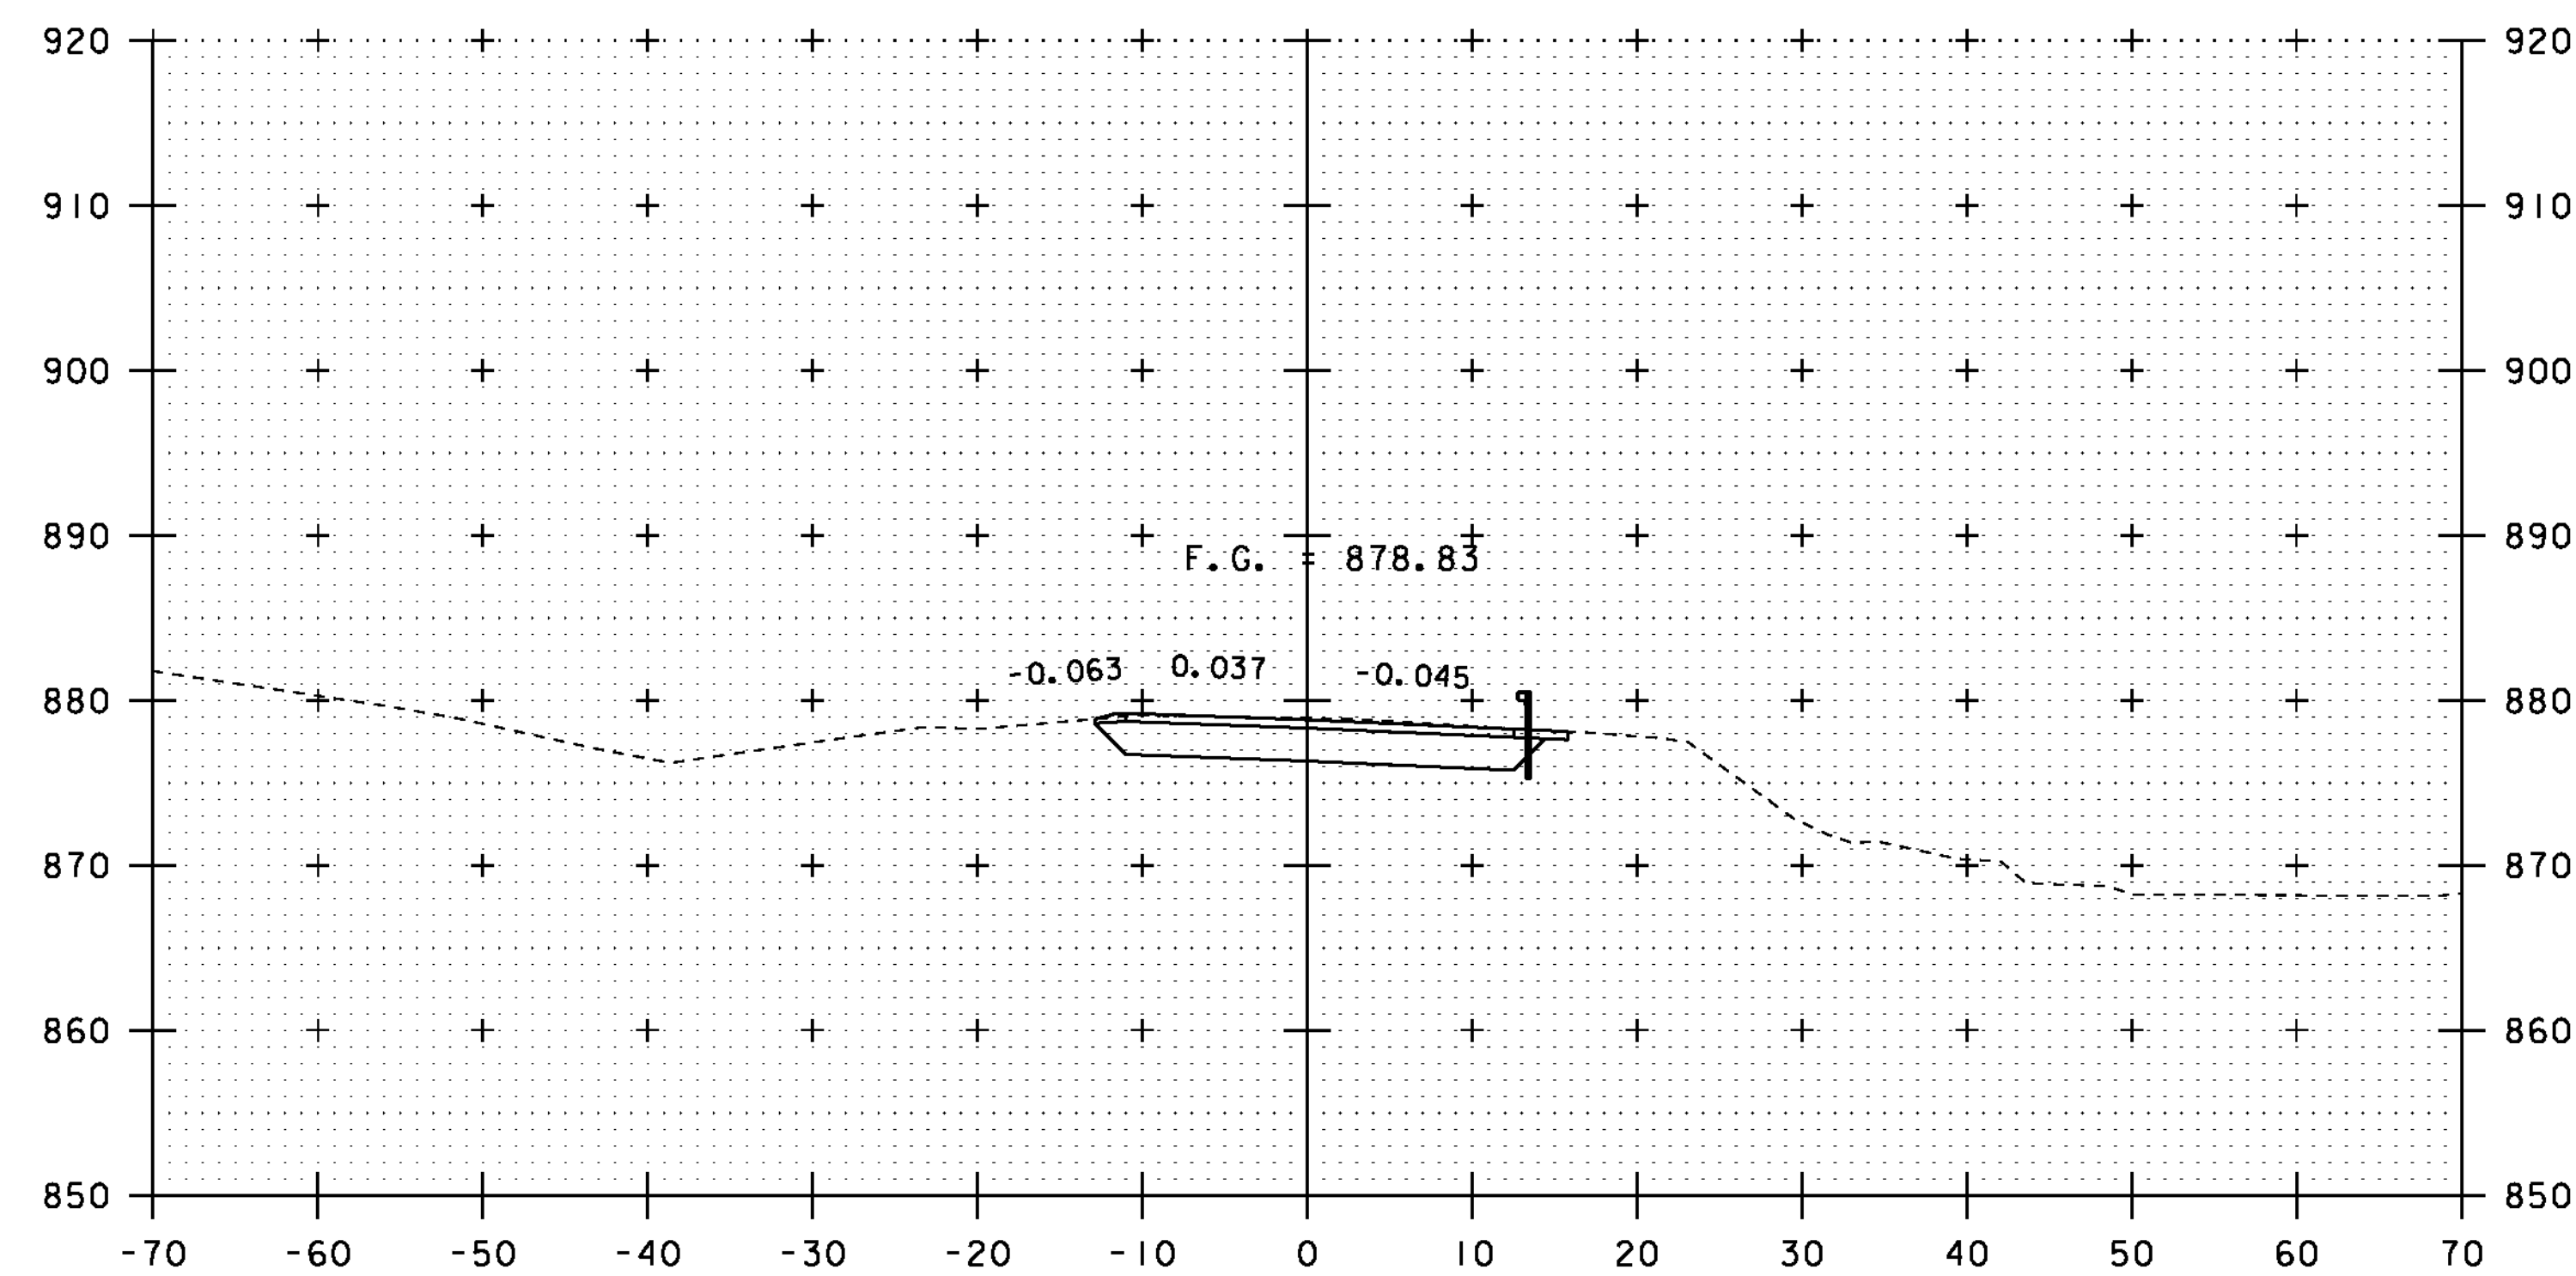


3+25

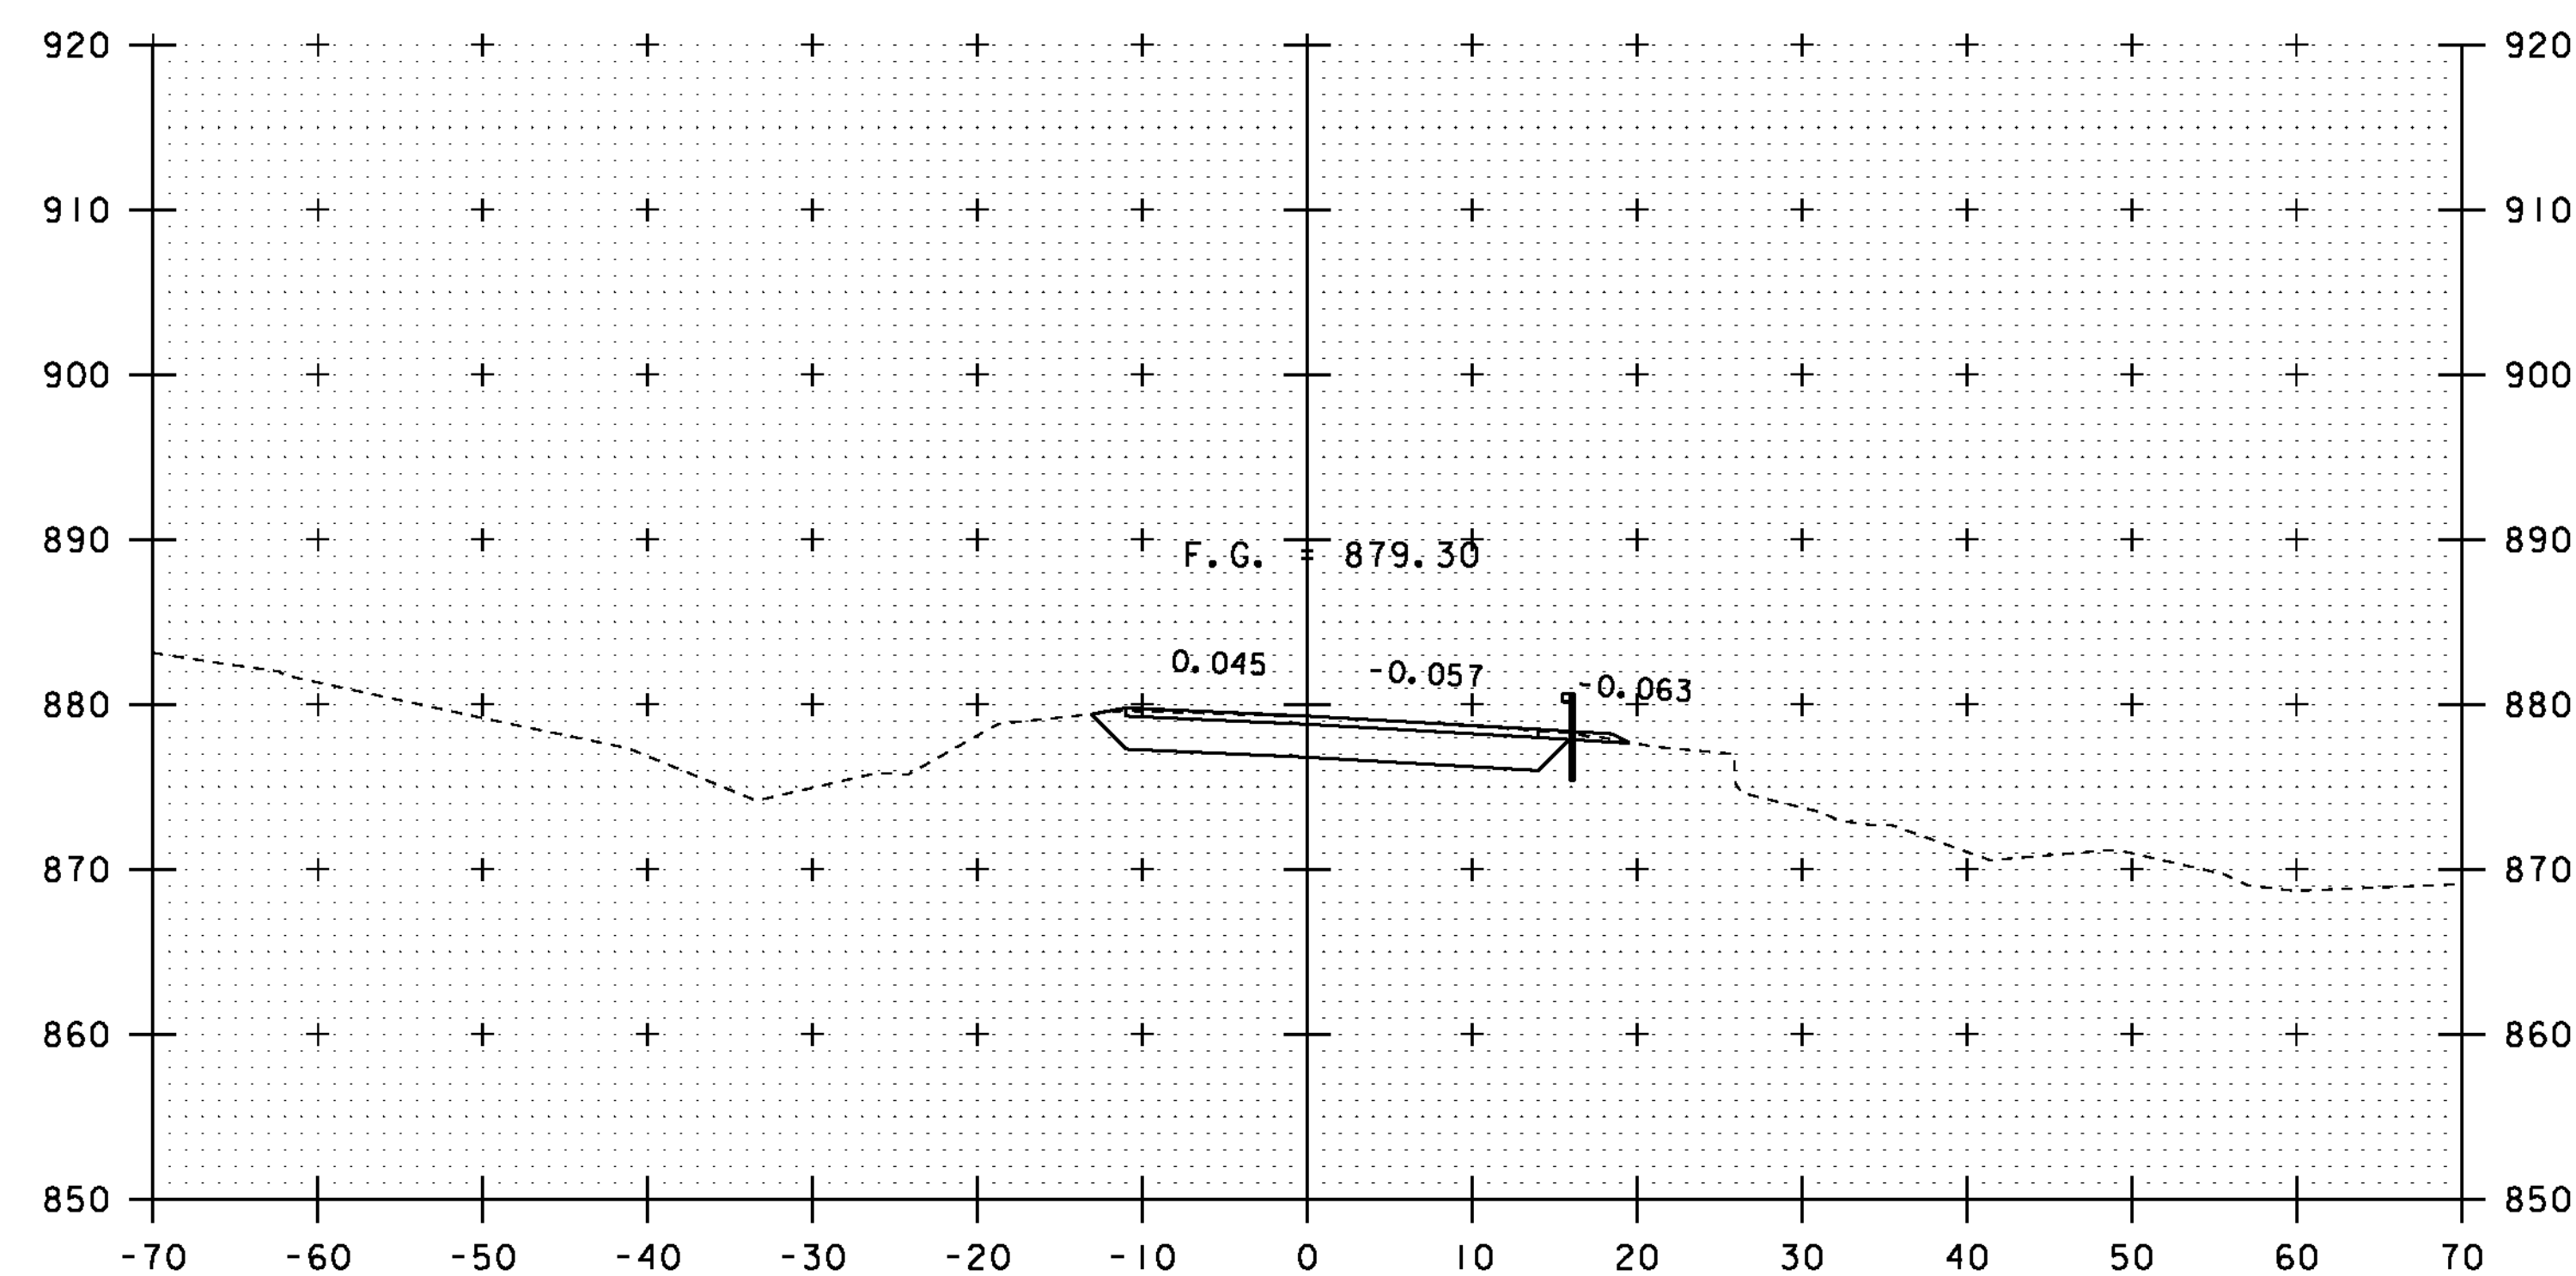


SEE SHEET 37 FOR NEW OPTION PIPE
SECTION AT STA 2+89.2.

3+00


END APPROACH
BEGIN PROJECT
STA 3+00.00

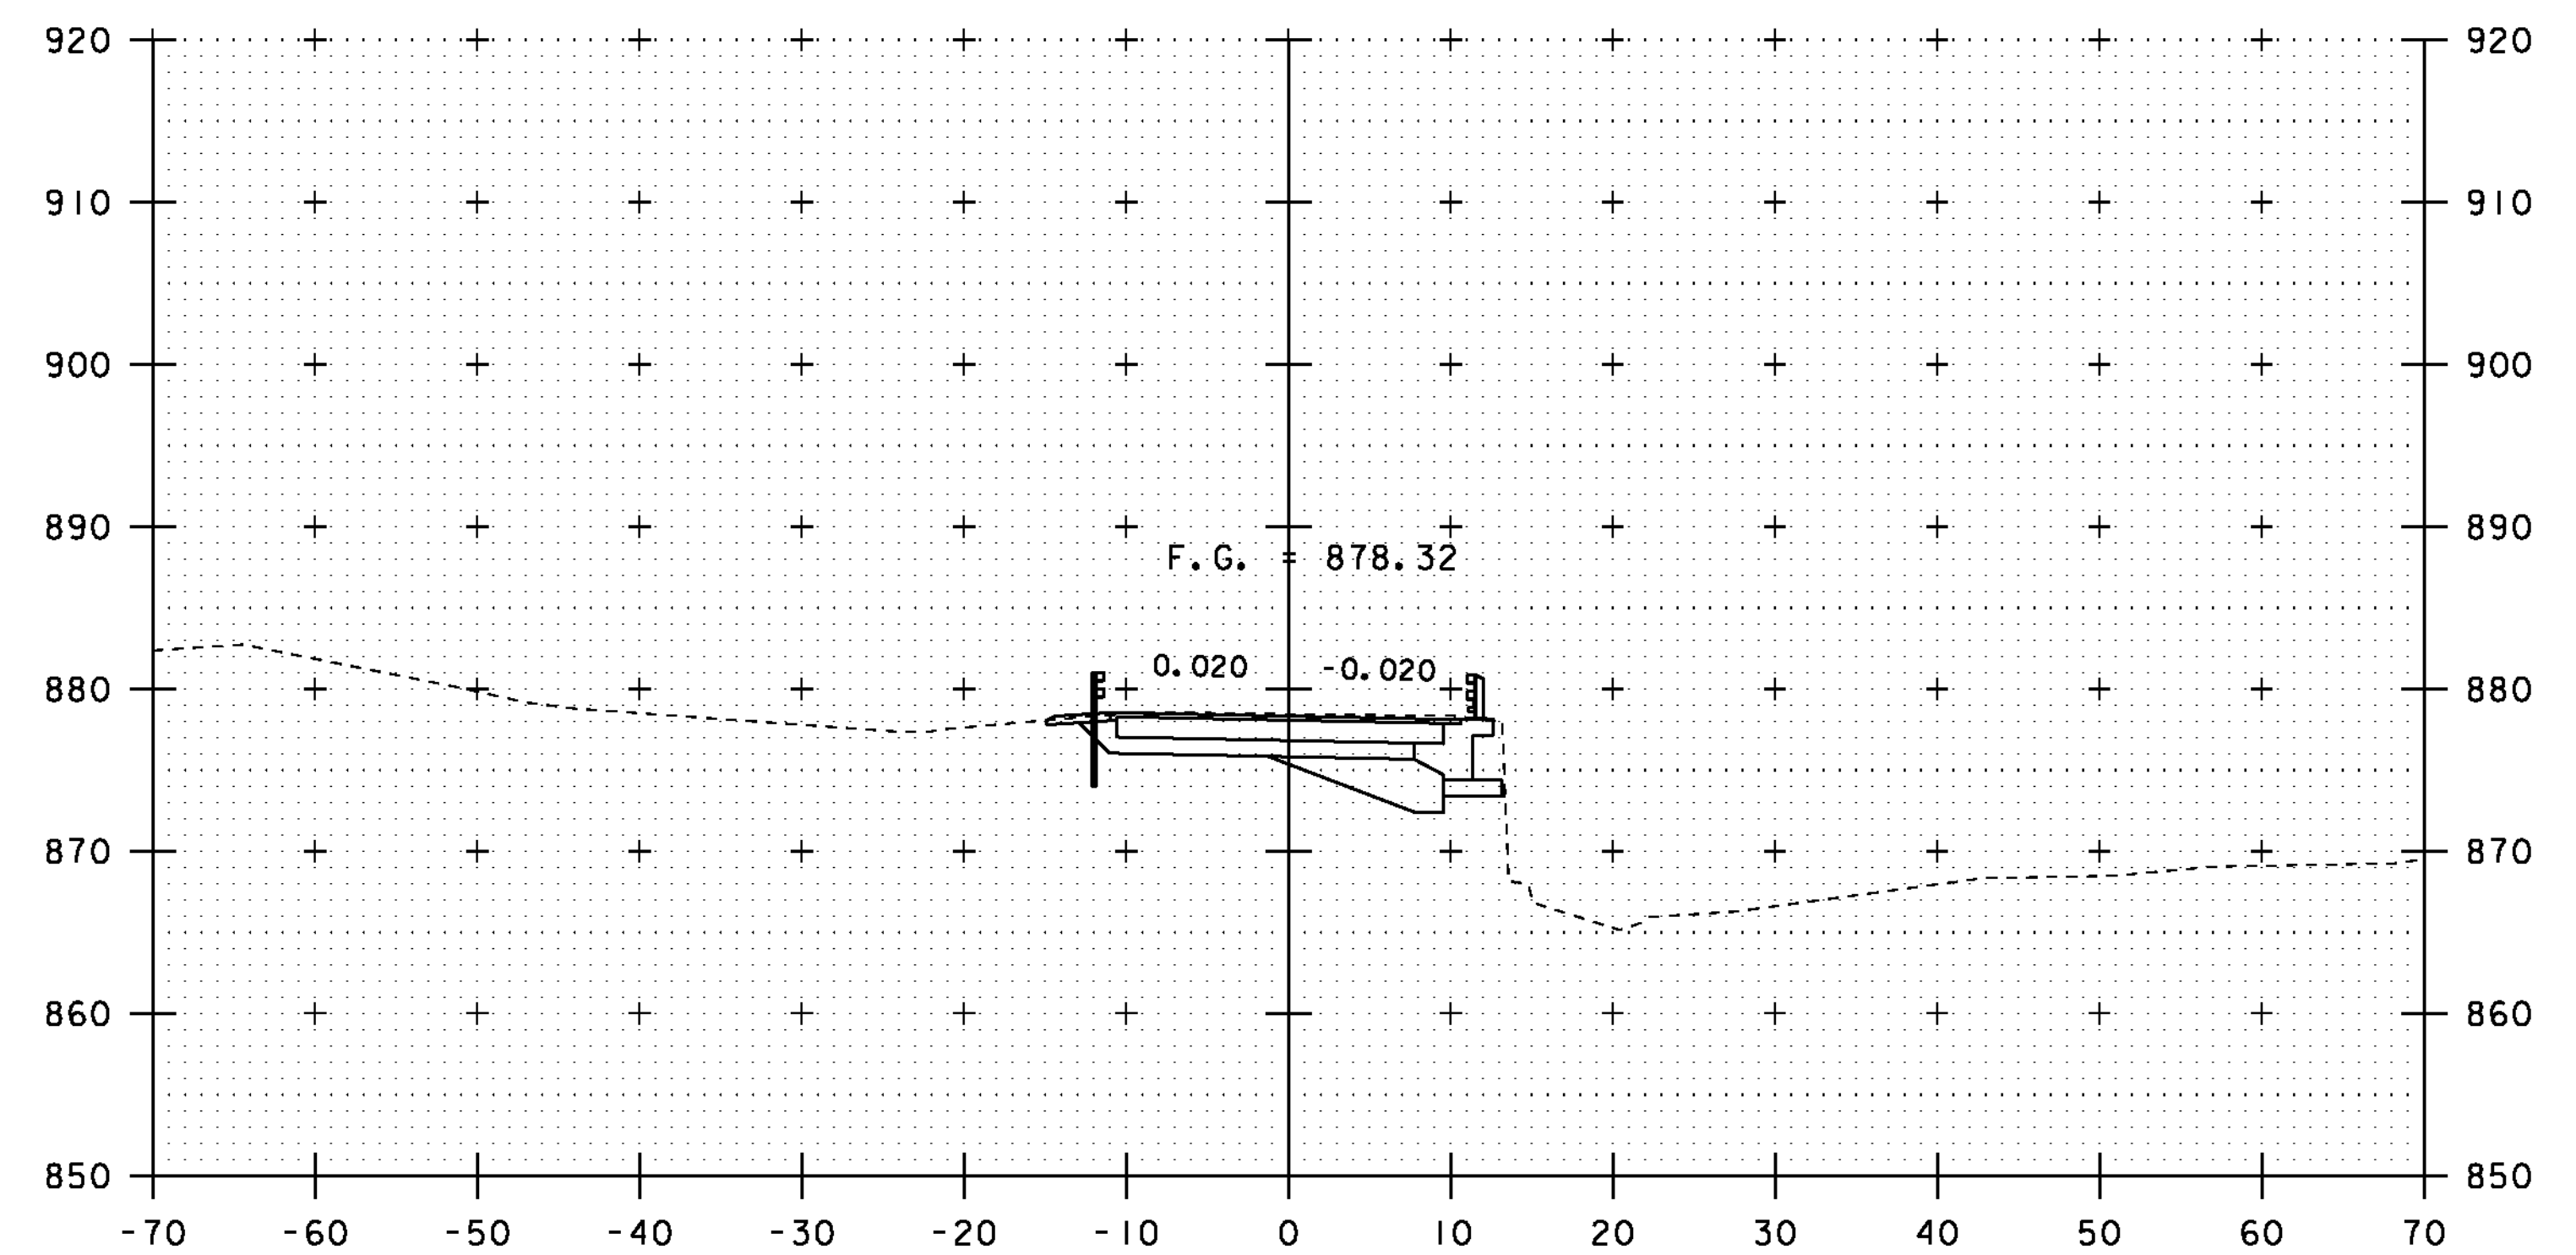

3+75

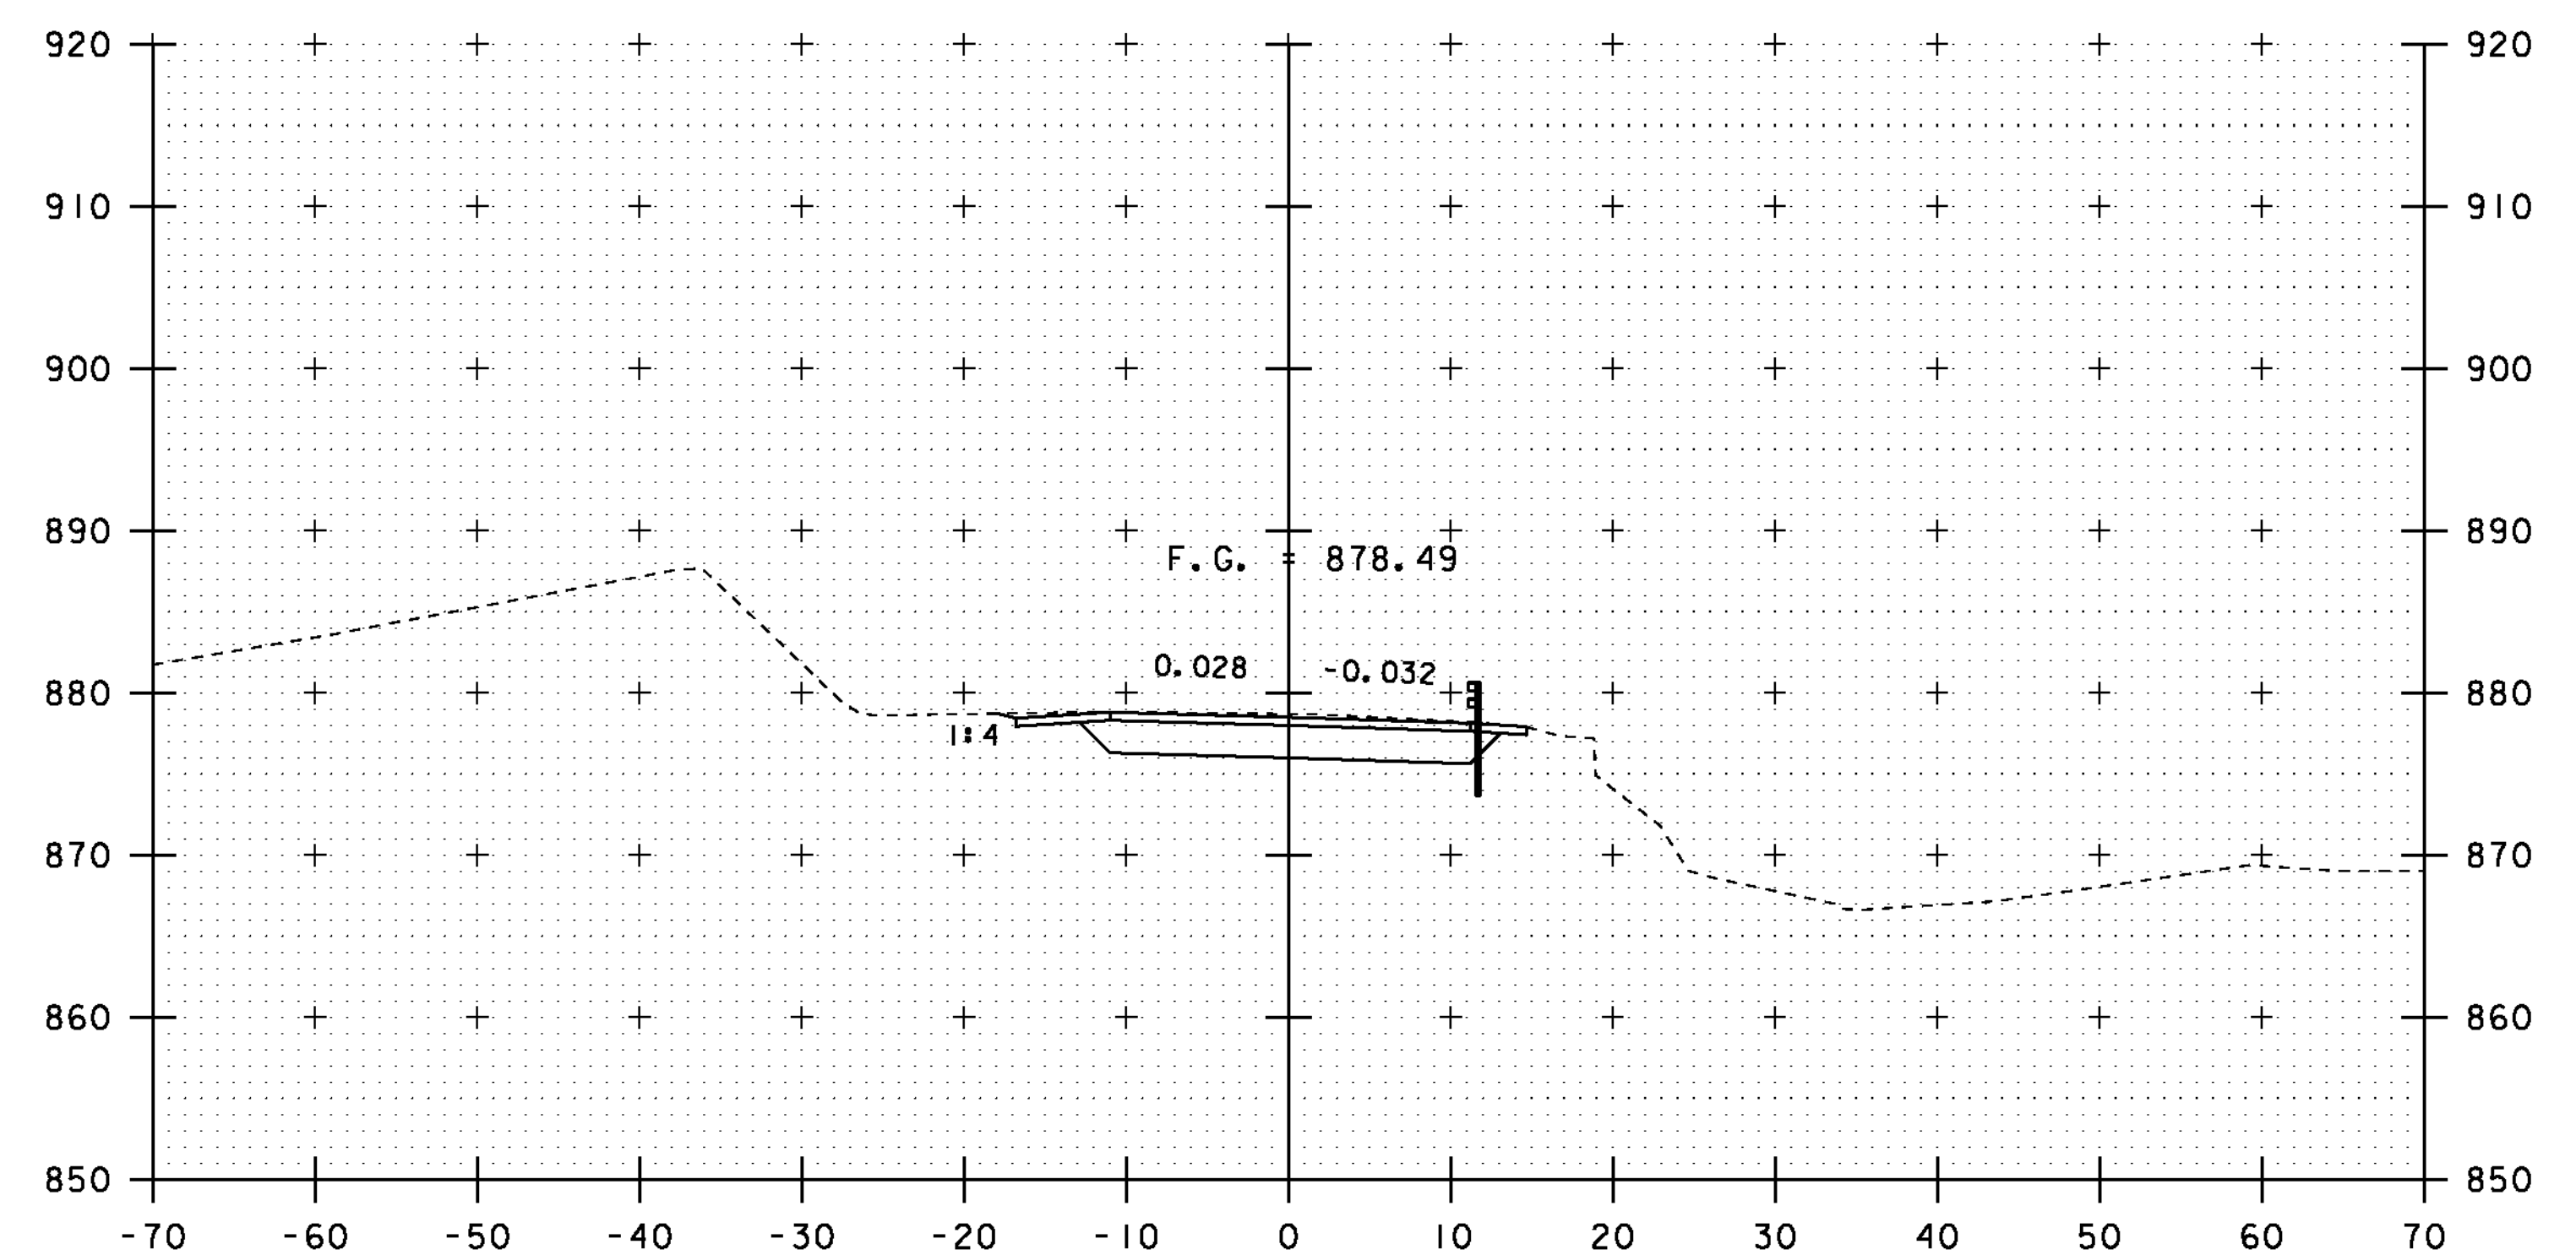

3+50

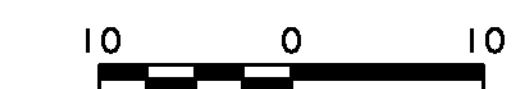

SCALE: 1" = 10'-0"

STA. 3+00 TO STA. 3+75

PROJECT NAME: ROXBURY
PROJECT NUMBER: BHF 0187(8)

FILE NAME: sl0c420xsl.dgn
PROJECT LEADER: C. P. WILLIAMS
DESIGNED BY: G. ROY
VT 12A CROSS SECTIONS (2)

PLOT DATE: 21-SEP-2011
DRAWN BY: G. ROY
CHECKED BY: T. FILLBACH
SHEET 33 OF 54