




2+25

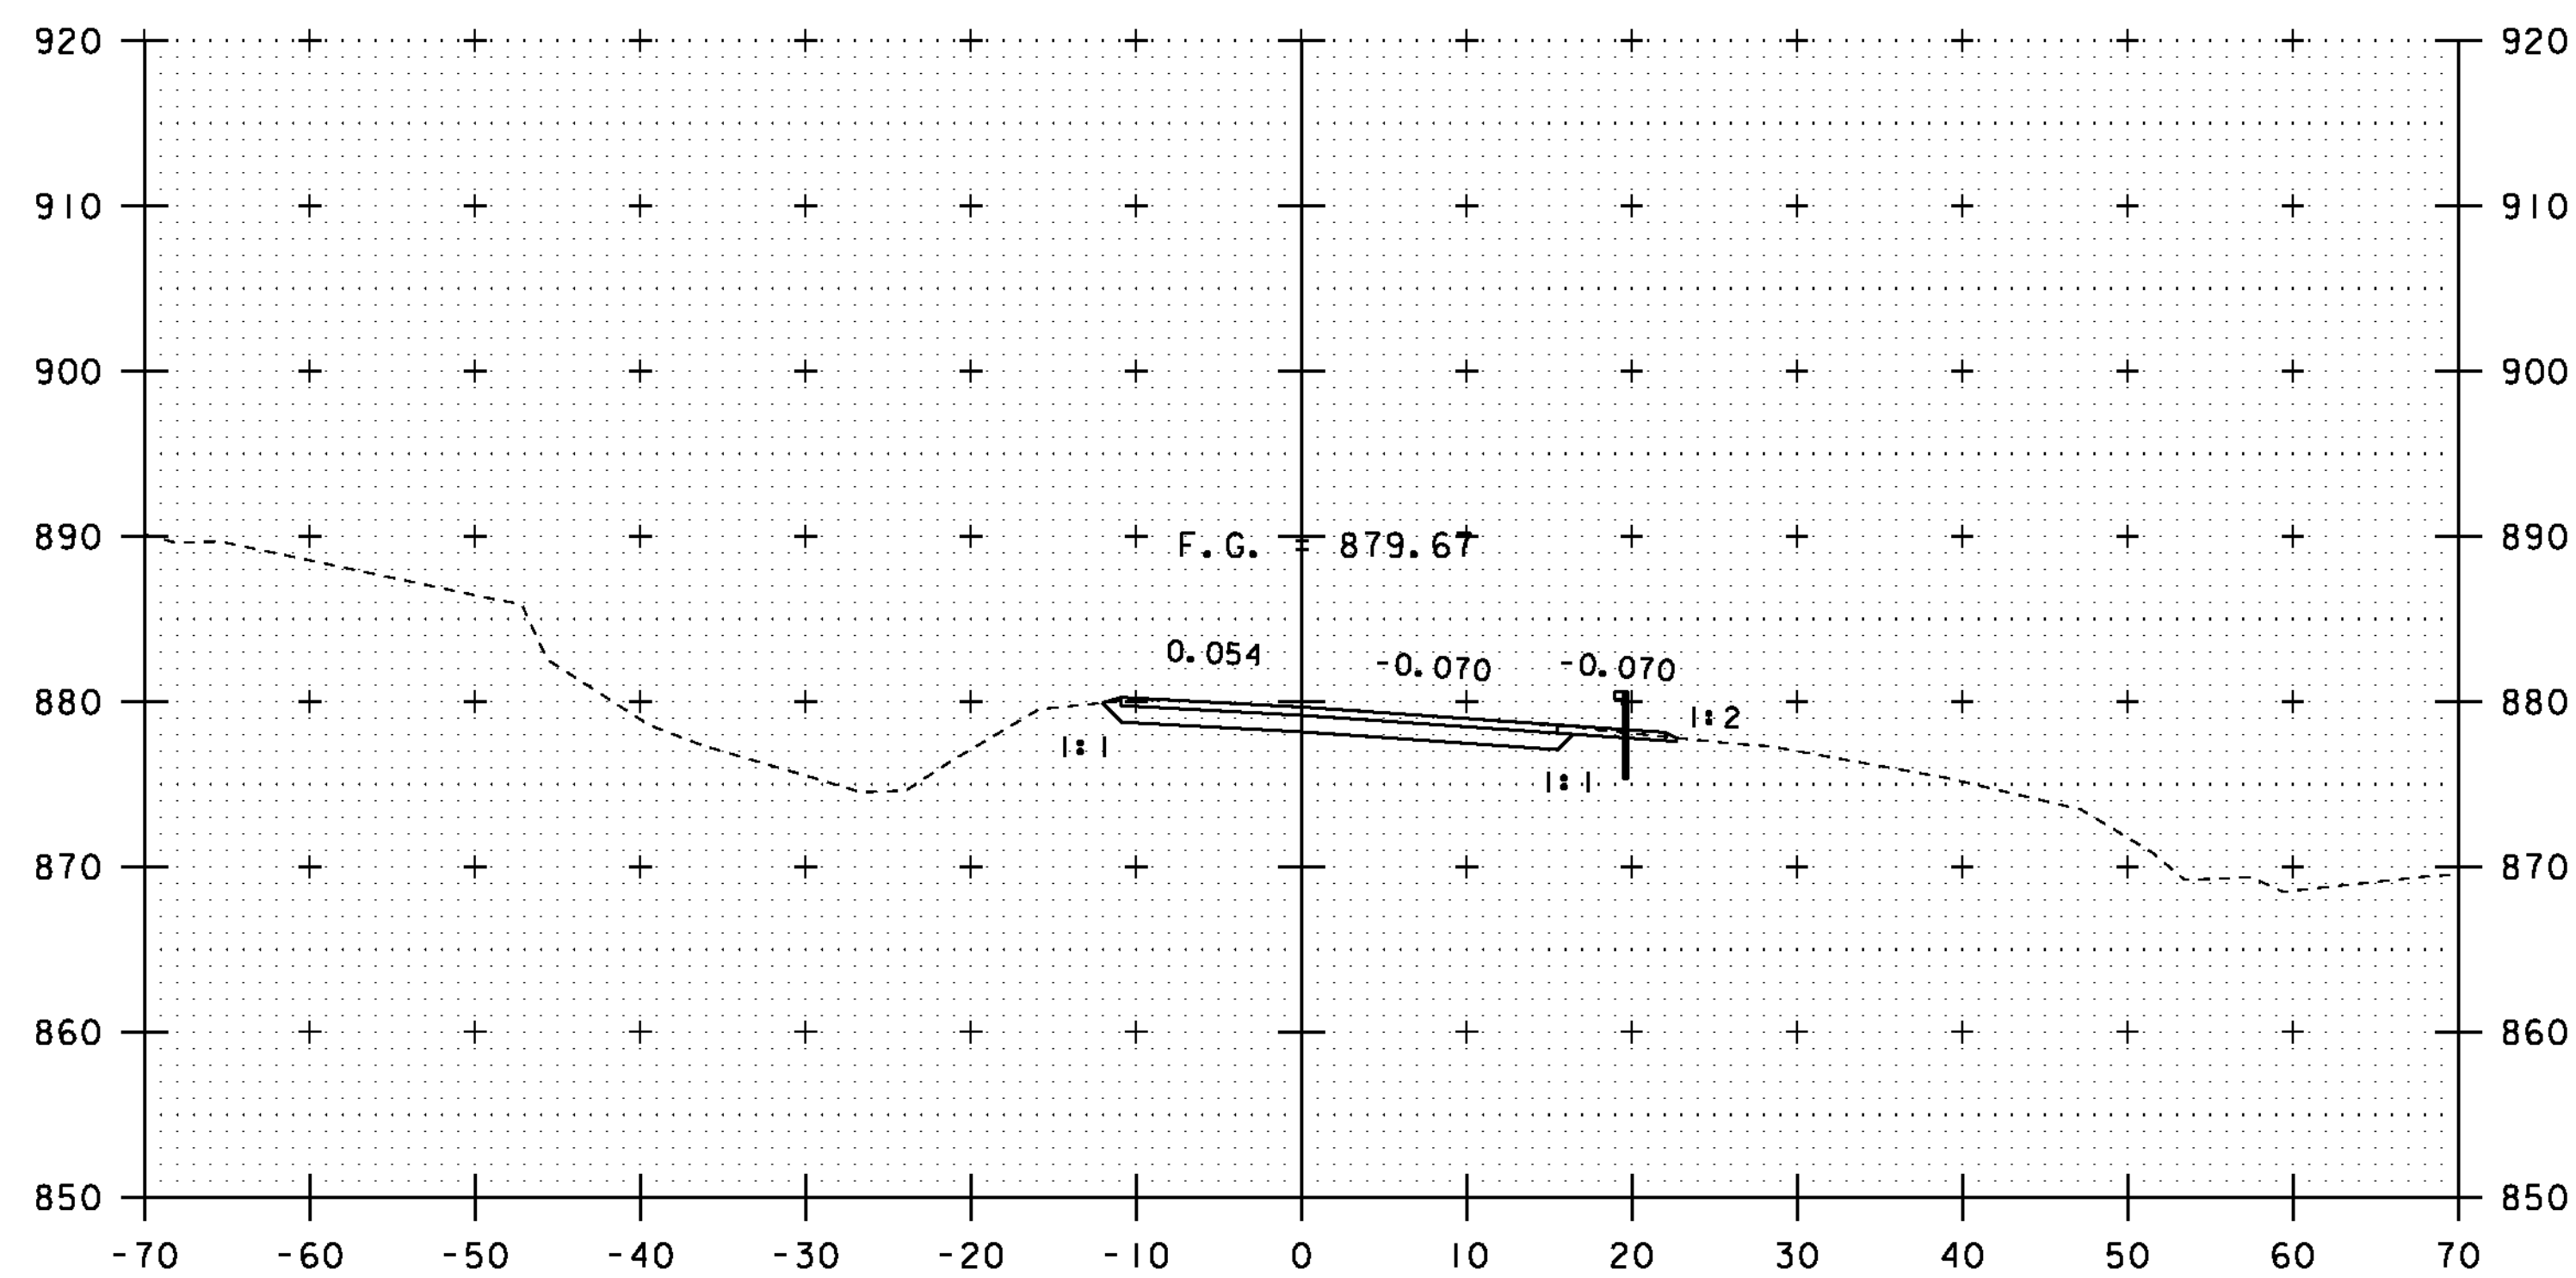

2+75

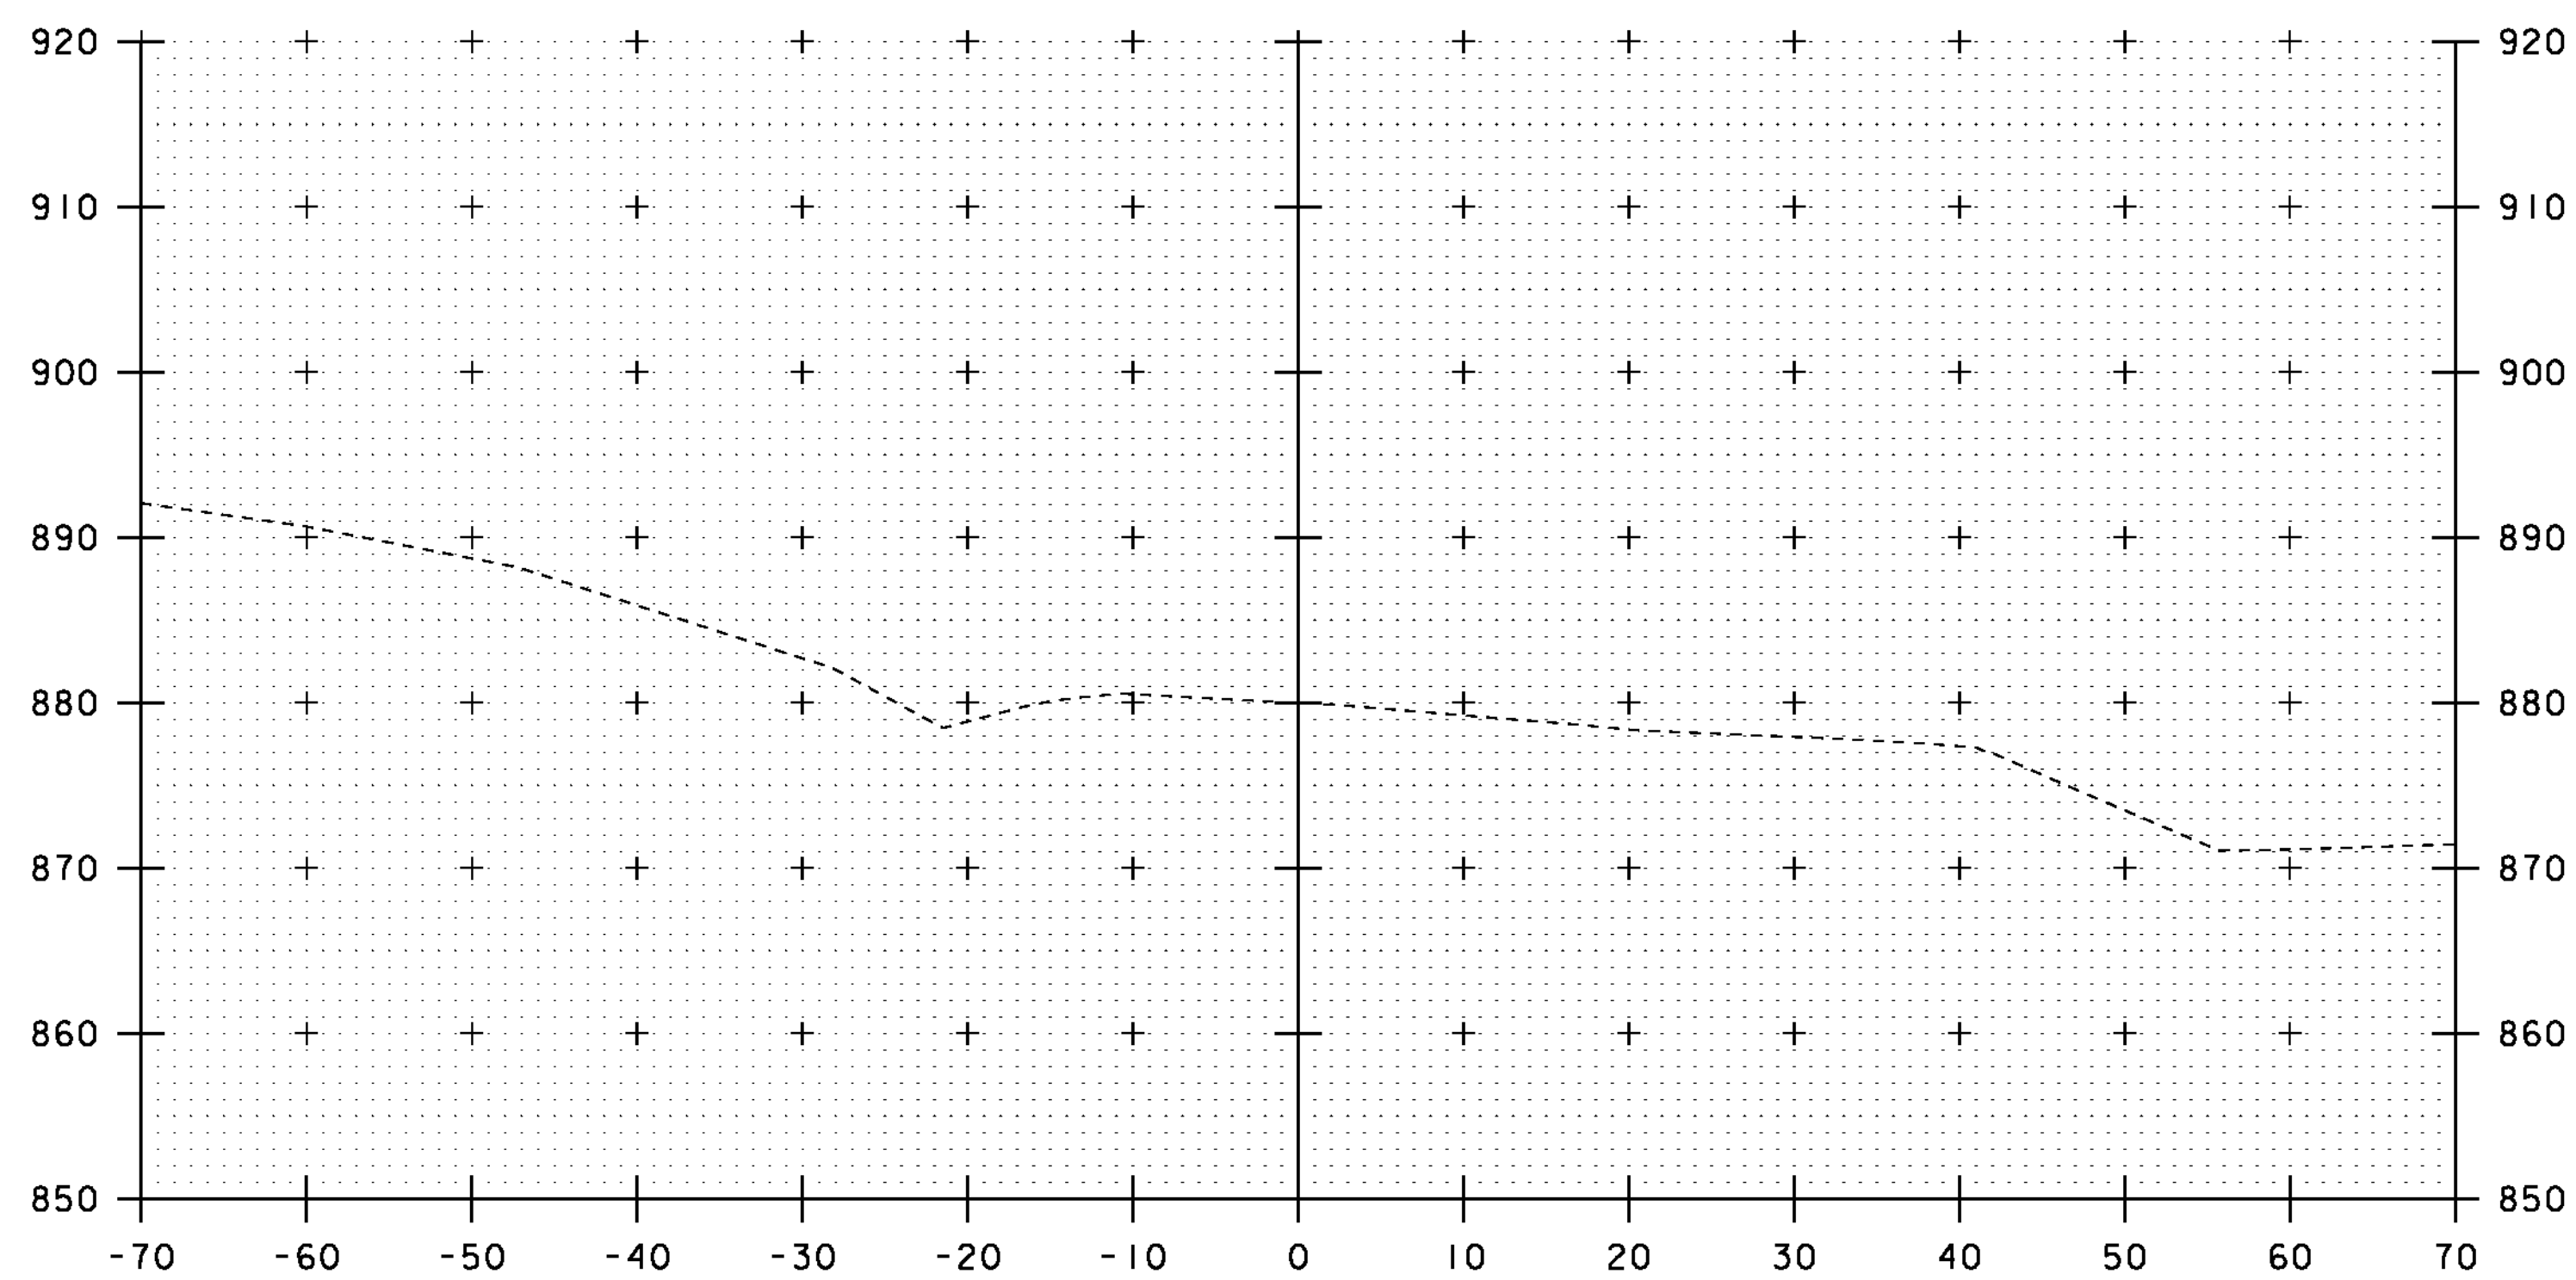


2+00

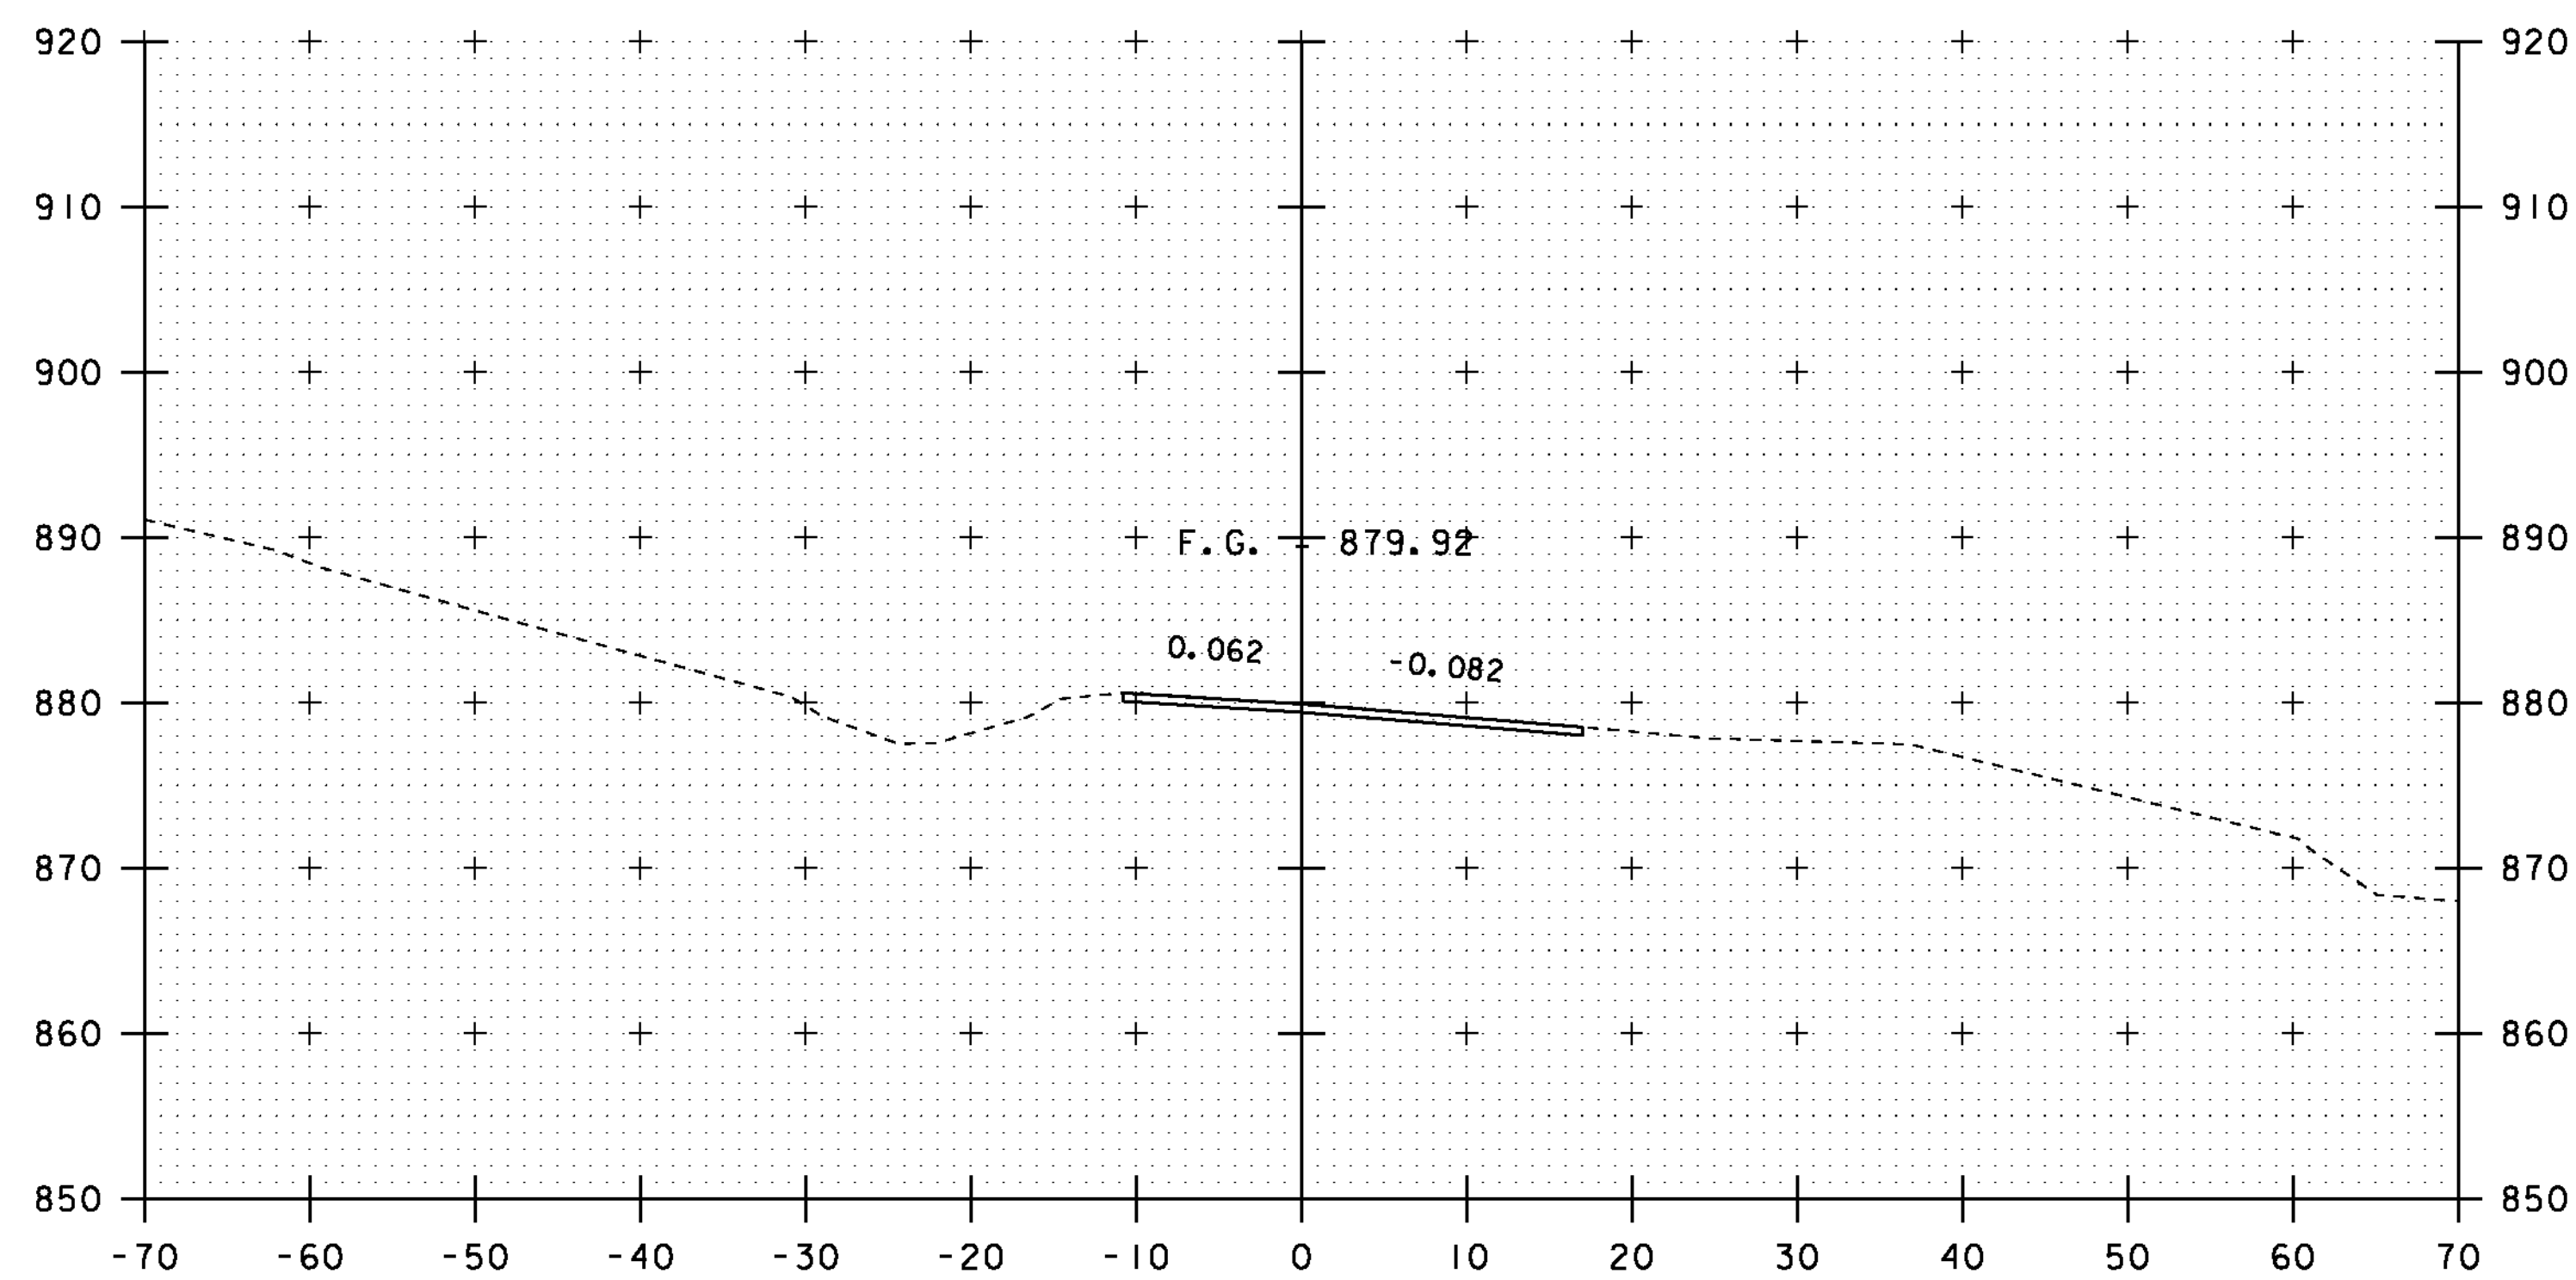

2+50

BEGIN APPROACH  
MATCH EXISTING  
STA 2+50.00

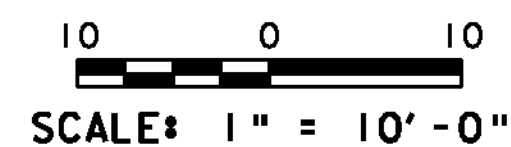

STA. 2+00 TO STA. 2+75

PROJECT NAME: ROXBURY	PLOT DATE: 21-SEP-2011
PROJECT NUMBER: BHF 0187(8)	DRAWN BY: G. ROY
FILE NAME: sl0c420xsl.dgn	CHECKED BY: T. FILLBACH
PROJECT LEADER: C. P. WILLIAMS	SHEET 32 OF 54
DESIGNED BY: G. ROY	VT 12A CROSS SECTIONS (1)