

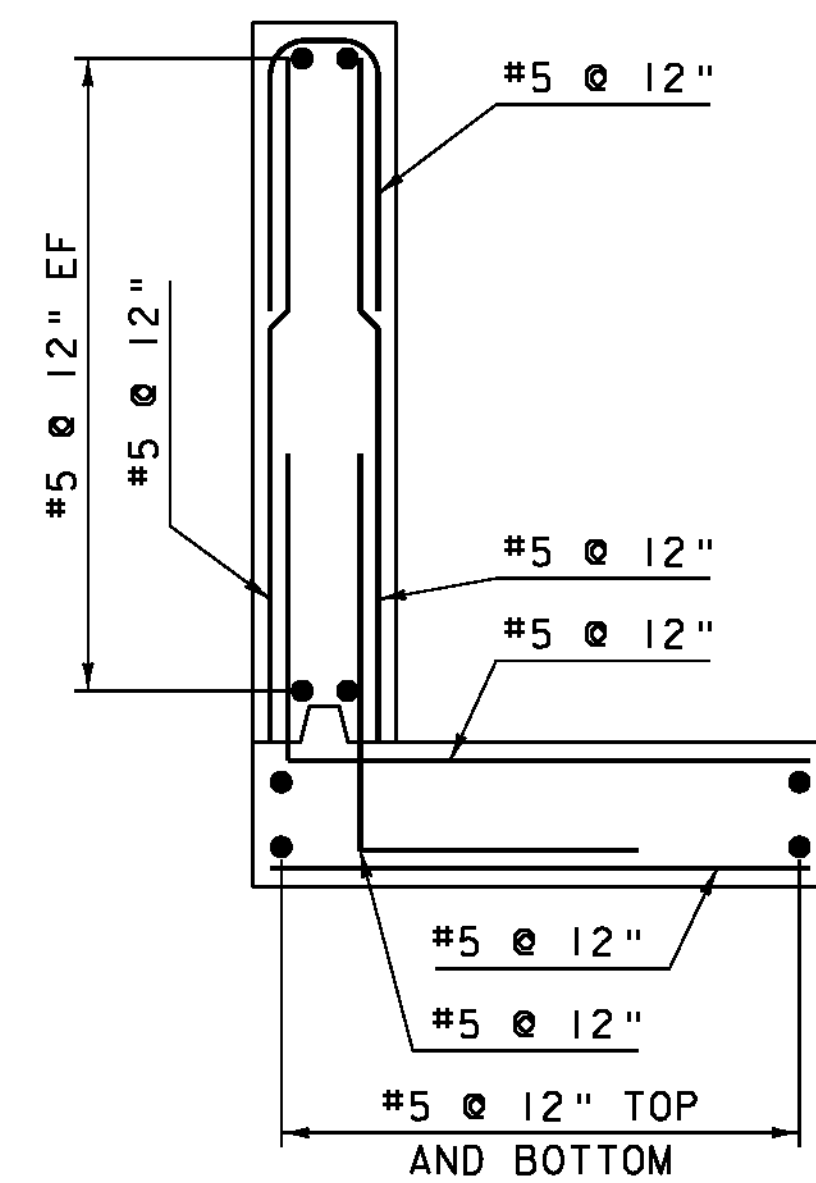


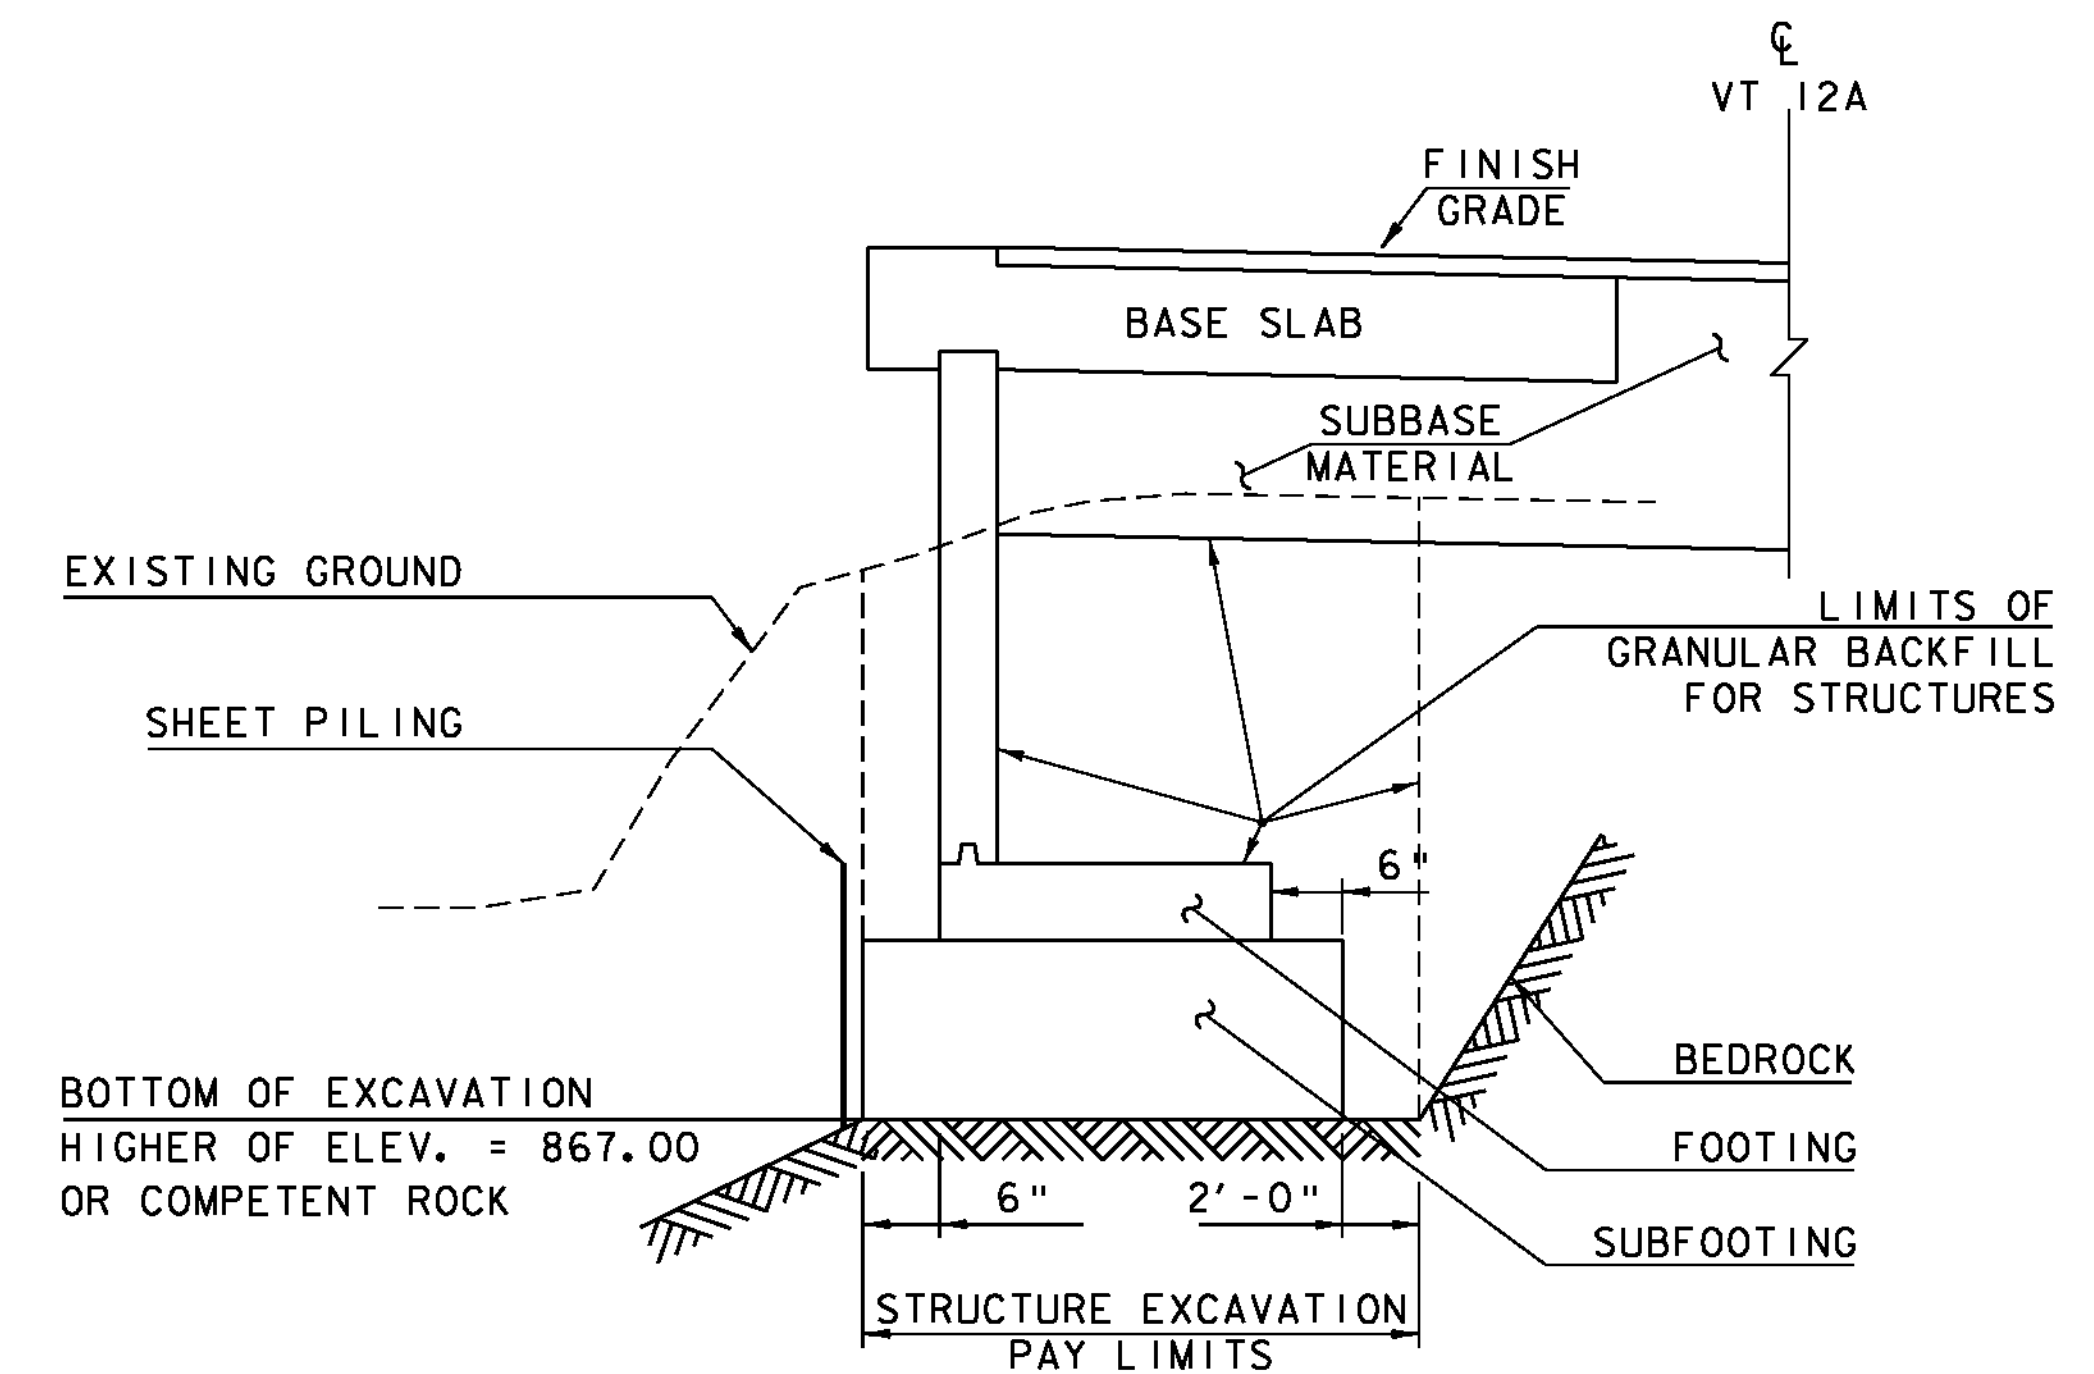

NOTE:


NF = NEAR FACE
FF = FAR FACE
EF = EACH FACE
▲ = CUT TO FIT IN FIELD
3" CLEAR, UNLESS OTHERWISE SPECIFIED ON THE PLANS.
2'-2" BAR LAP UNLESS OTHERWISE SPECIFIED ON THE PLANS.

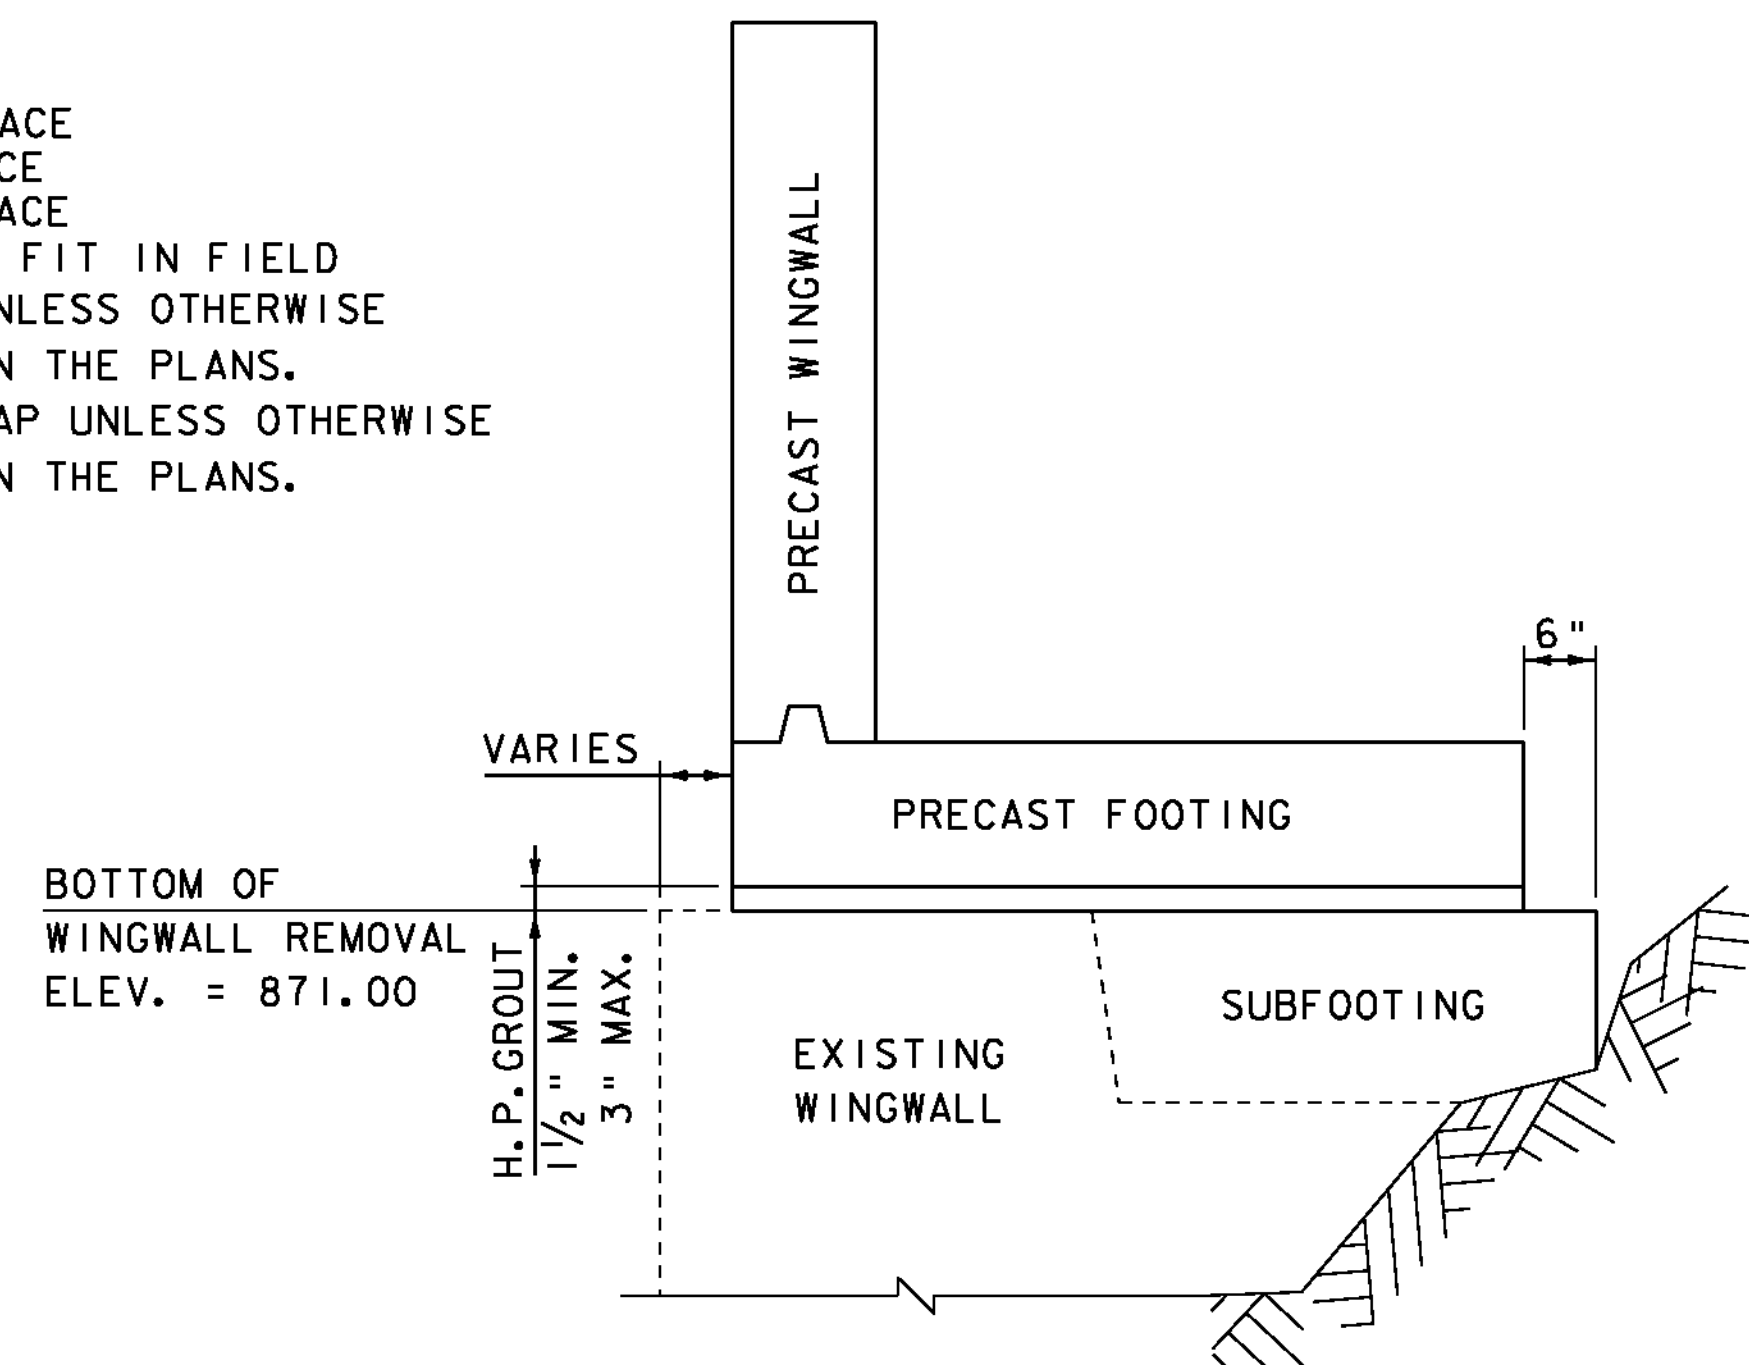


WINGWALL #3 TYPICAL REBAR

**WINGWALL #3 TYPICAL SECTION
OVER EXISTING WINGWALL**

WINGWALL #3 EXCAVATION SECTION

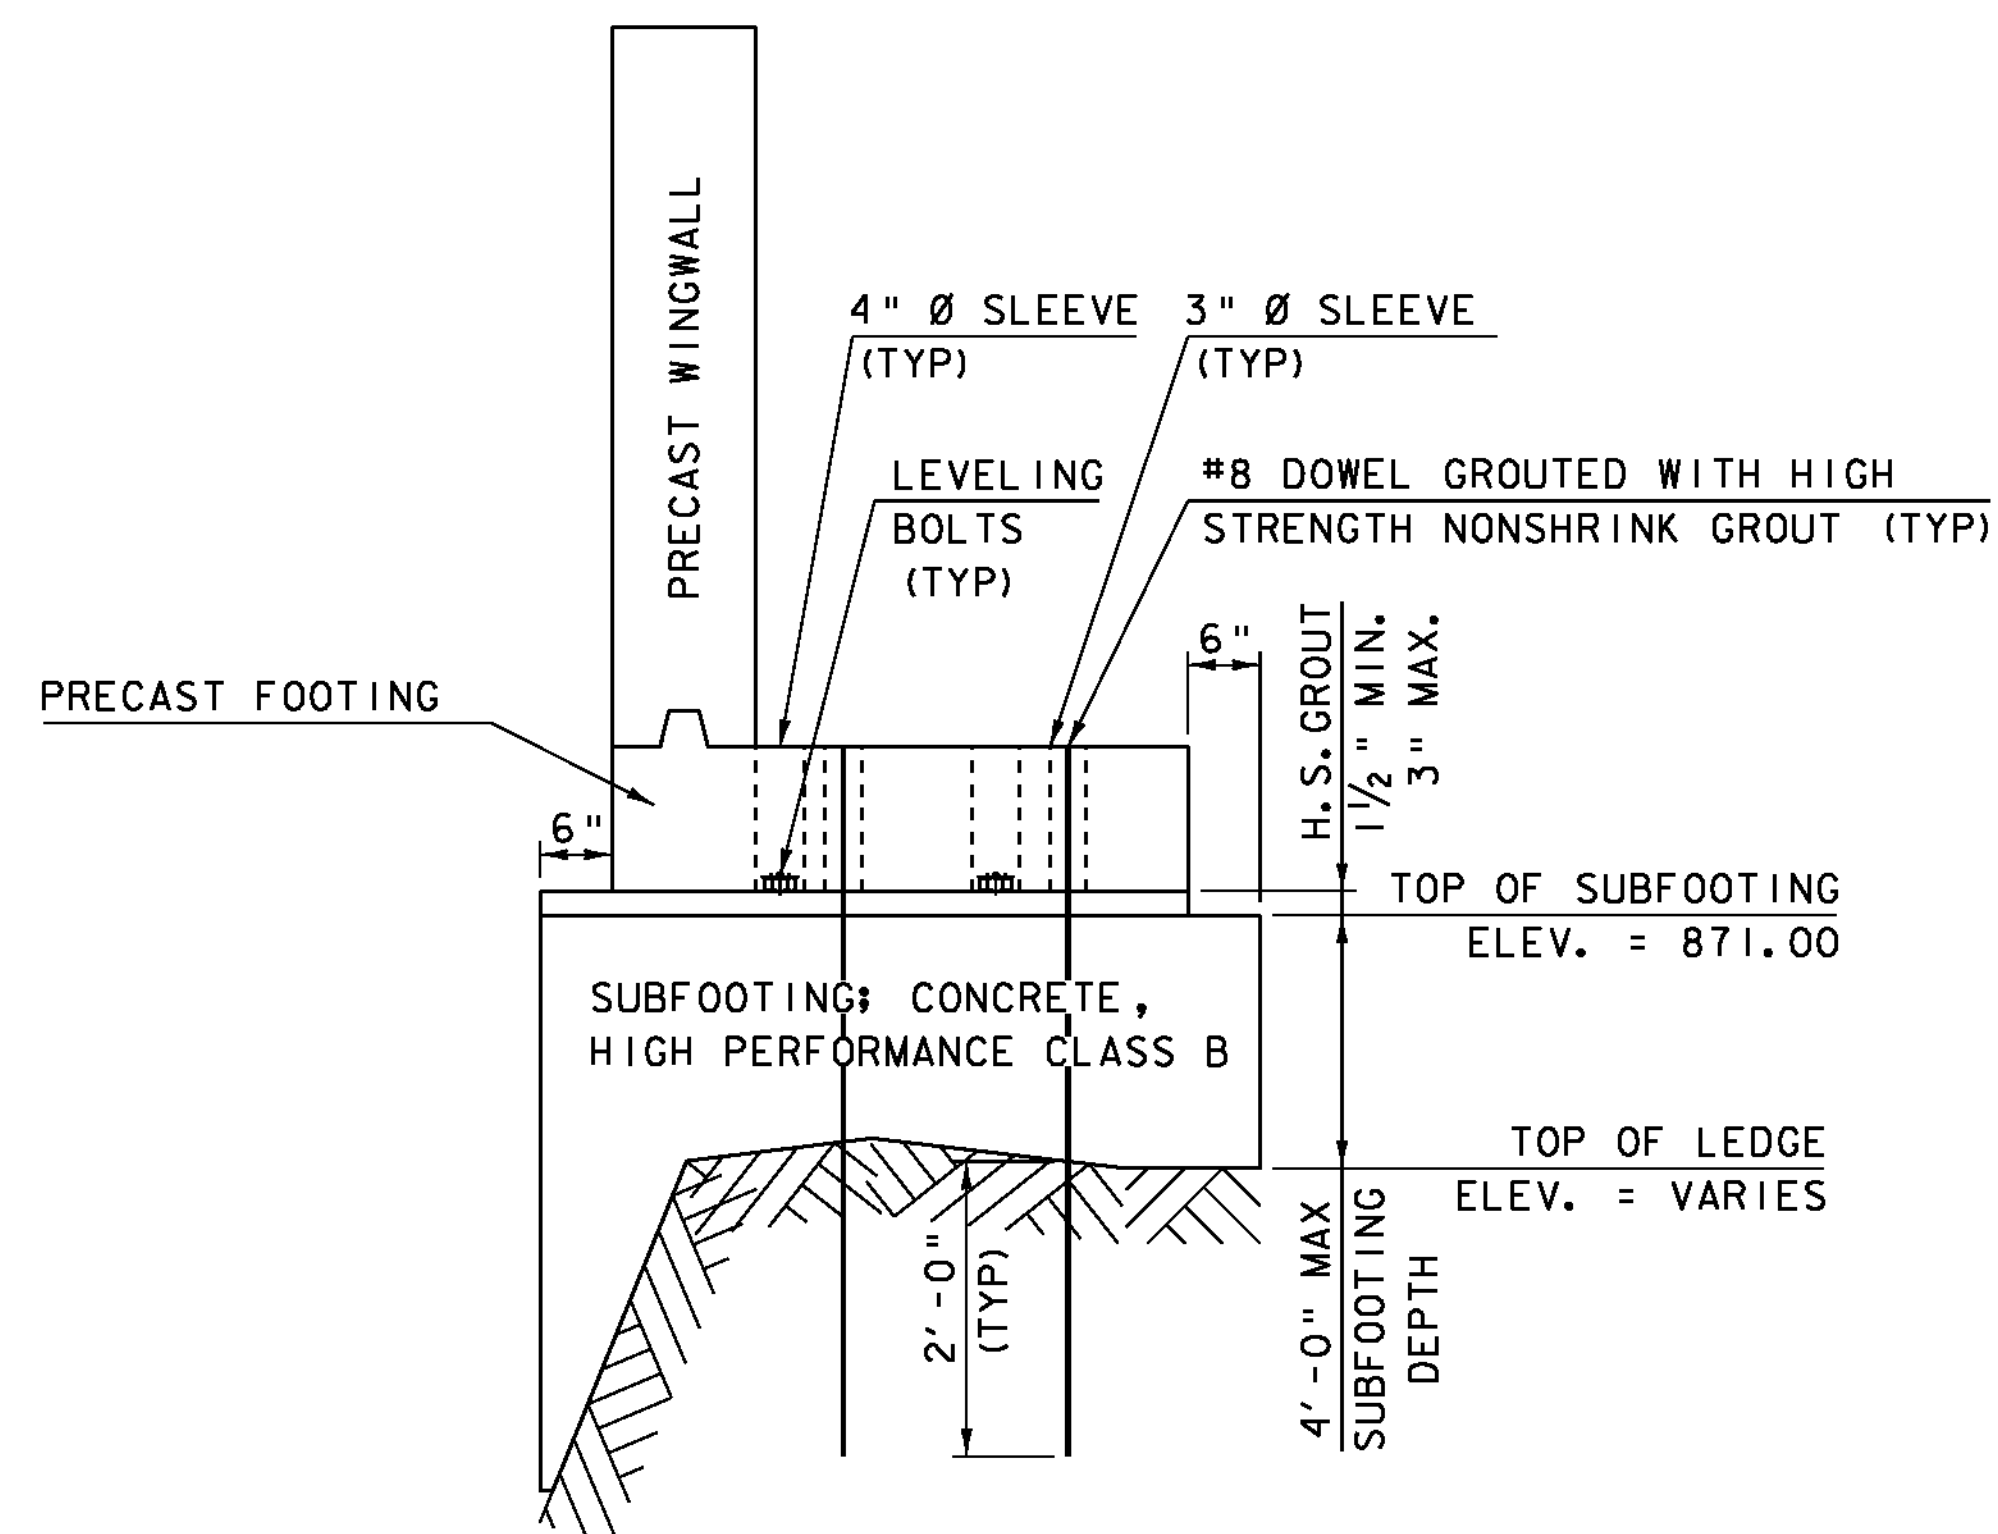

**WINGWALL #3 TYPICAL SECTION
PLACED OVER BEDROCK**

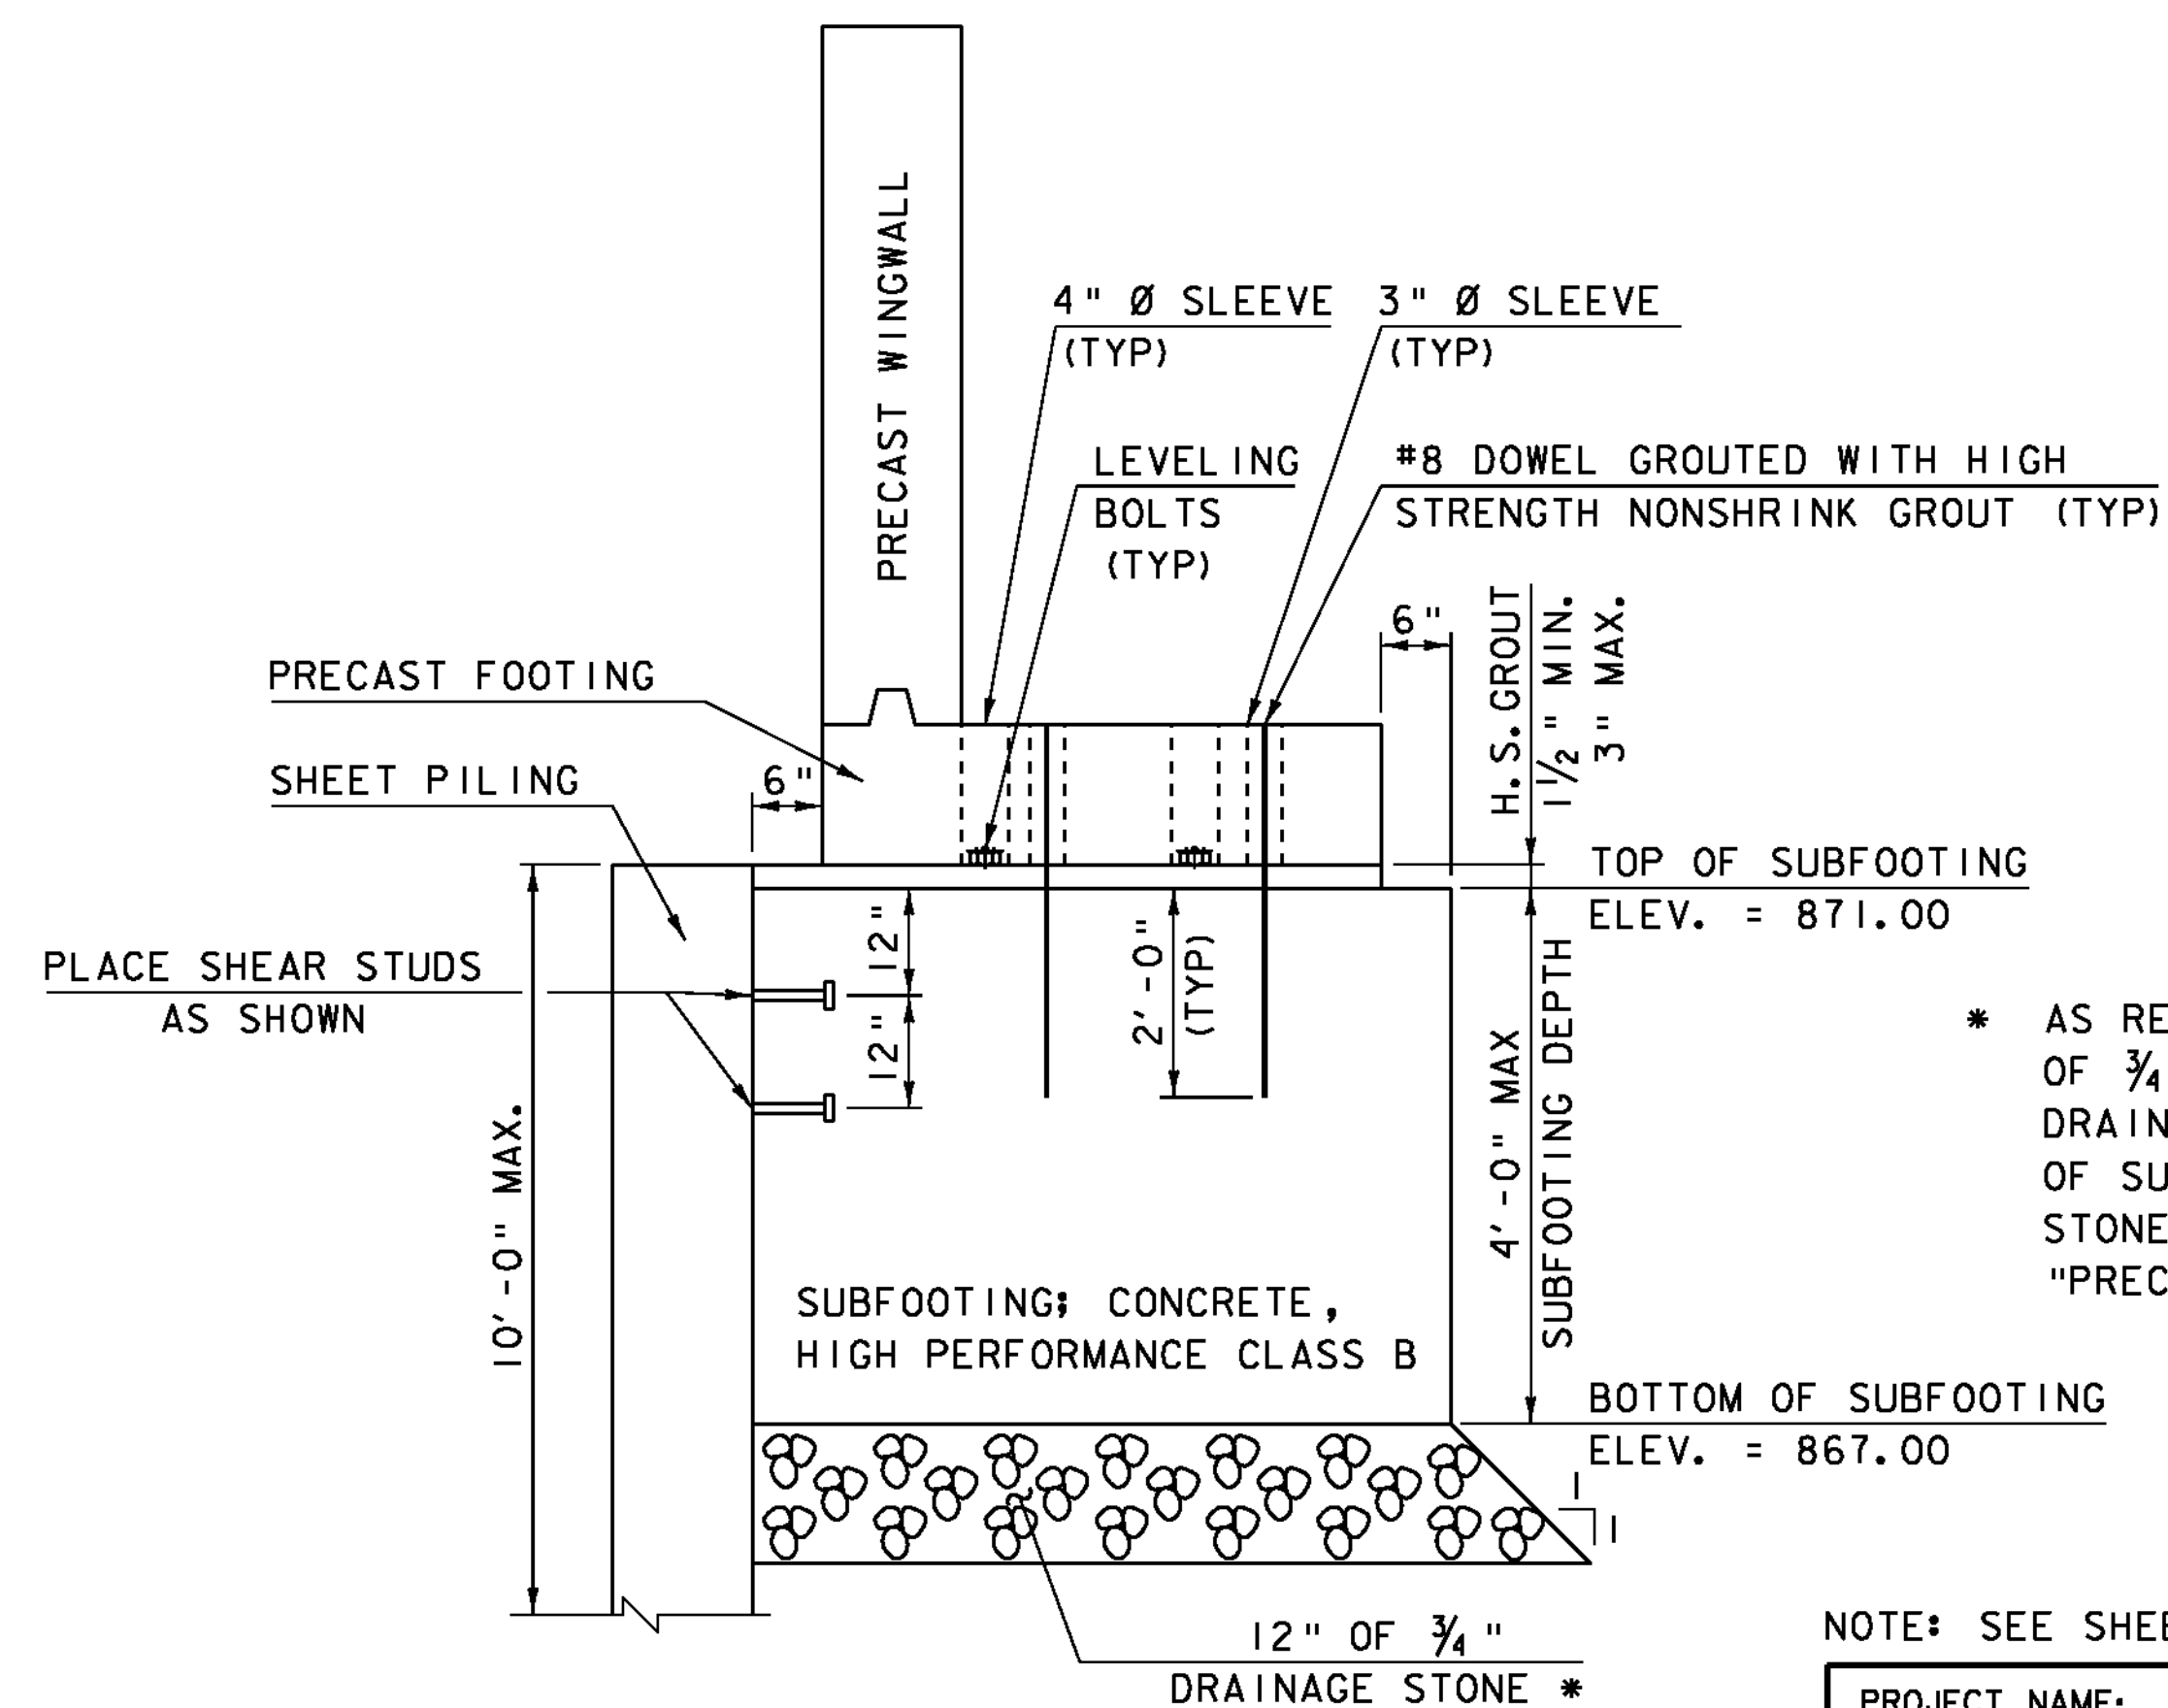

* AS REQUIRED BY THE ENGINEER, PLACE 12" OF 3/4" DRAINAGE STONE UNDER THE SUBFOOTING. DRAINAGE STONE SHALL MEET THE REQUIREMENTS OF SUBSECTION 704.16. PAYMENT FOR DRAINAGE STONE SHALL BE INCLUDED UNDER ITEM 540.10 "PRECAST CONCRETE STRUCTURE (WINGWALL NO. 3)".

NOTE: SEE SHEET 26 FOR TOP OF WINGWALL ELEVATIONS.

PROJECT NAME: ROXBURY
PROJECT NUMBER: BHF 0187(8)

FILE NAME: sl0c420sup.dgn
PROJECT LEADER: C.P.WILLIAMS
DESIGNED BY: R.S.YOUNG
WINGWALL #3 SECTIONS

PLOT DATE: 21-SEP-2011
DRAWN BY: D.D.BEARD
CHECKED BY: E.R.Charbonneau
SHEET 25 OF 54

**WINGWALL #3 TYPICAL SECTION
OVER NEW SUBFOOTING**