


TYPICAL CAST-IN-PLACE BRIDGE SECTION
SCALE 1/2" = 1'-0"

- NOTES:
1. STRUCTURAL STEEL SHALL BE METALLIZED IN ACCORDANCE WITH ITEM 900.645 'SPECIAL PROVISION(METALLIZING STRUCTURAL STEEL)'.
 2. THE ENTIRE BRIDGE DECK SURFACE BETWEEN THE CURBS SHALL BE DIAMOND GROUND. PAYMENT WILL BE PAID FOR UNDER ITEM 900.670, 'SPECIAL PROVISION (SURFACE PREPARATION)'.
 3. DECK SHALL BE GROOVED AND PAYMENT WILL BE PAID FOR UNDER ITEM 509.10, 'LONGITUDINAL DECK GROOVING'.
 4. SUPPORTS FOR UTILITY WILL BE CONSIDERED INCIDENTAL TO ITEM 900.645, 'SPECIAL PROVISION (WATER MAIN ON THE BRIDGE)(8)'.

CALDERWOOD ENGINEERING, ETC.
STRUCTURAL ENGINEERING • DETAILING SERVICES
222 RIVER RD. RICHMOND, ME 04857 PH/FX (207) 971-2007/(207) 797-2008
PREPARED FOR:
COLD RIVER BRIDGES, LLC
CEE 16-16-COLD RIVER BRIDGES
01-CS-LUDLOW

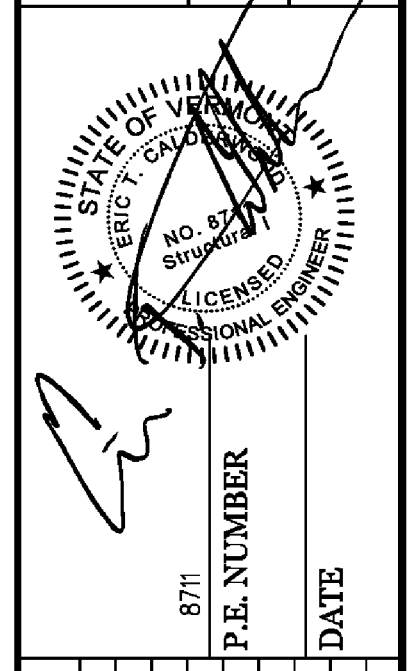

DATE	JAN 2017
BY	TDC
DESIGN/DETAILED	TDC
CHECKED/REVIEWED	TDC
REVISIONS 1	
REVISIONS 2	
REVISIONS 3	
REVISIONS 4	
FIELD CHANGES	

VE SUPER DESIGN
LUDLOW VT. BR# 025-1(42)
TYPICAL BRIDGE SECTION

SHEET NUMBER
3
of 73

