


BRIDGE RAILING AND GUARDRAIL LAYOUT
SCALE: 1/8" = 1'-0"

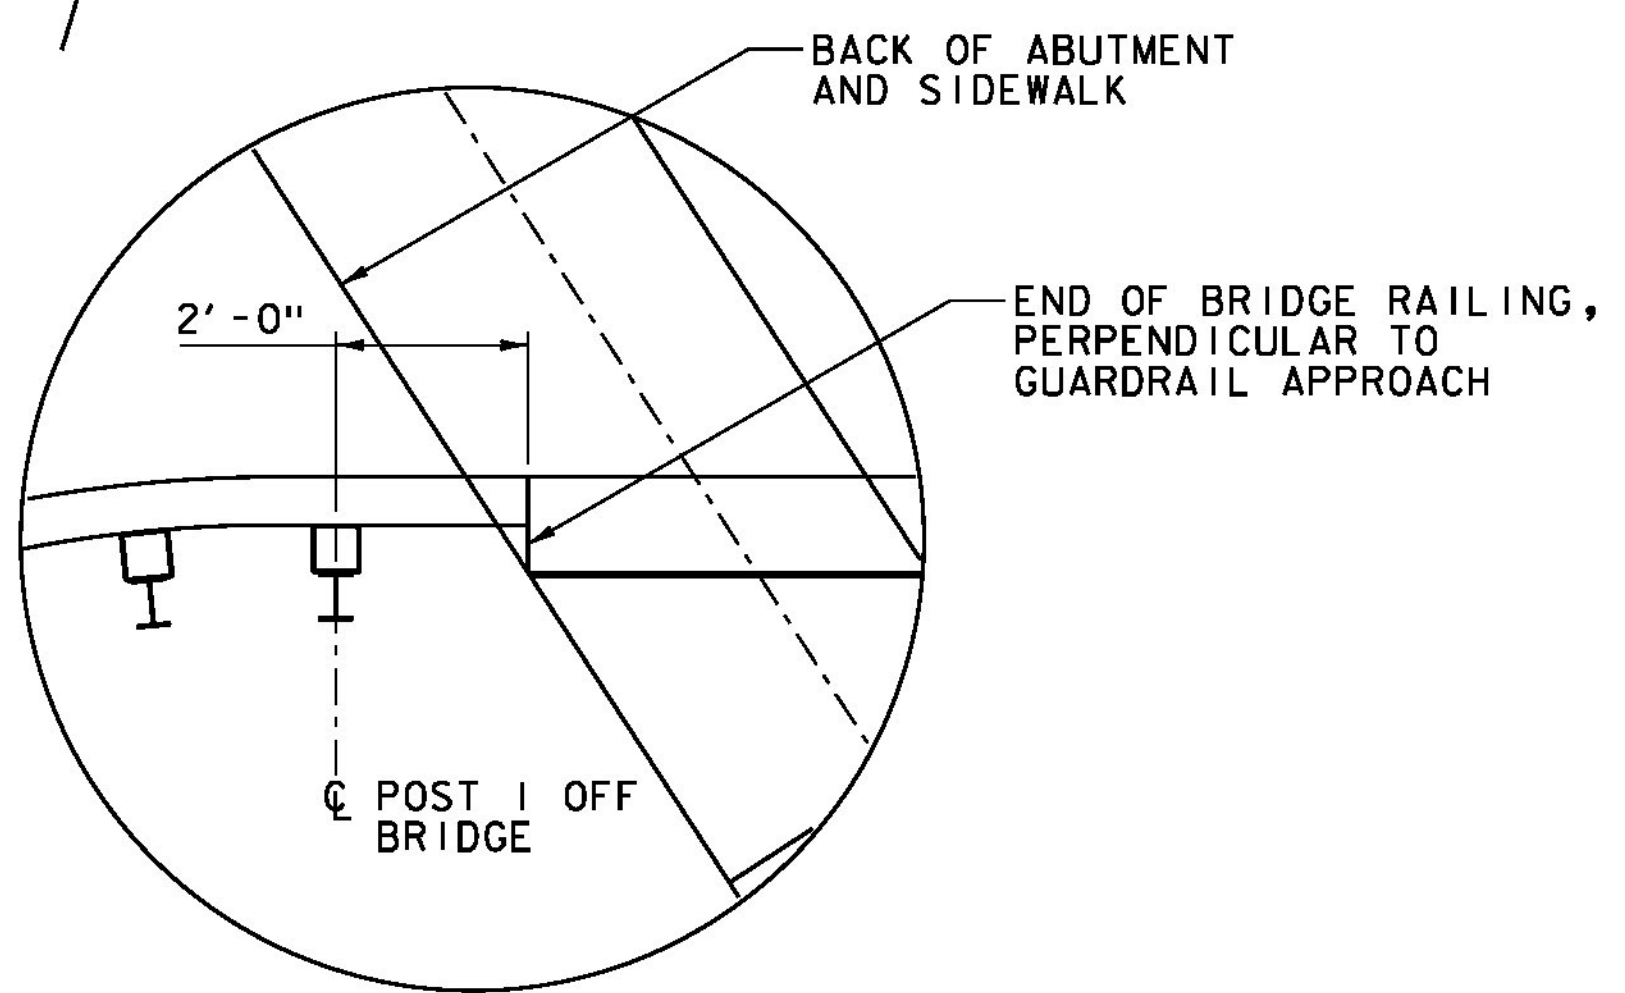

INSET "A"
NOT TO SCALE

NOTES:

1. SEE BRIDGE RAIL DETAILS SHEETS AND STANDARD G-1bM FOR FURTHER DETAILS.
2. GUARDRAIL APPROACH SECTION AT SOUTHEAST APPROACH SHALL BE MODIFIED TO BE SHORTER, SEE BRIDGE RAIL DETAILS SHEETS FOR FURTHER DETAILS.
3. ALL DIMENSIONS ARE MEASURED ALONG THE BACK FACE OF RAIL (CENTER TO CENTER POST SPACINGS).
4. APPROACH RAIL TO BE SHOP BENT FOR ALL RADII.
5. THE EXPANSION JOINT SHALL BE LOCATED A MINIMUM OF 25'-0" FROM EITHER END OF THE BRIDGE RAIL LIMITS.

PROJECT NAME:	LUDLOW	PLOT DATE:	8/23/2016
PROJECT NUMBER:	BRF 025-(42)	DRAWN BY:	R.H. BARNES
FILE NAME:	z10J068brall.dgn	CHECKED BY:	E.F. LAWES
PROJECT LEADER:	A.P. GUYETTE	BRIDGE RAILING AND GUARDRAIL LAYOUT	SHEET 49 OF 73
DESIGNED BY:	R.H. BARNES		

