




105+50

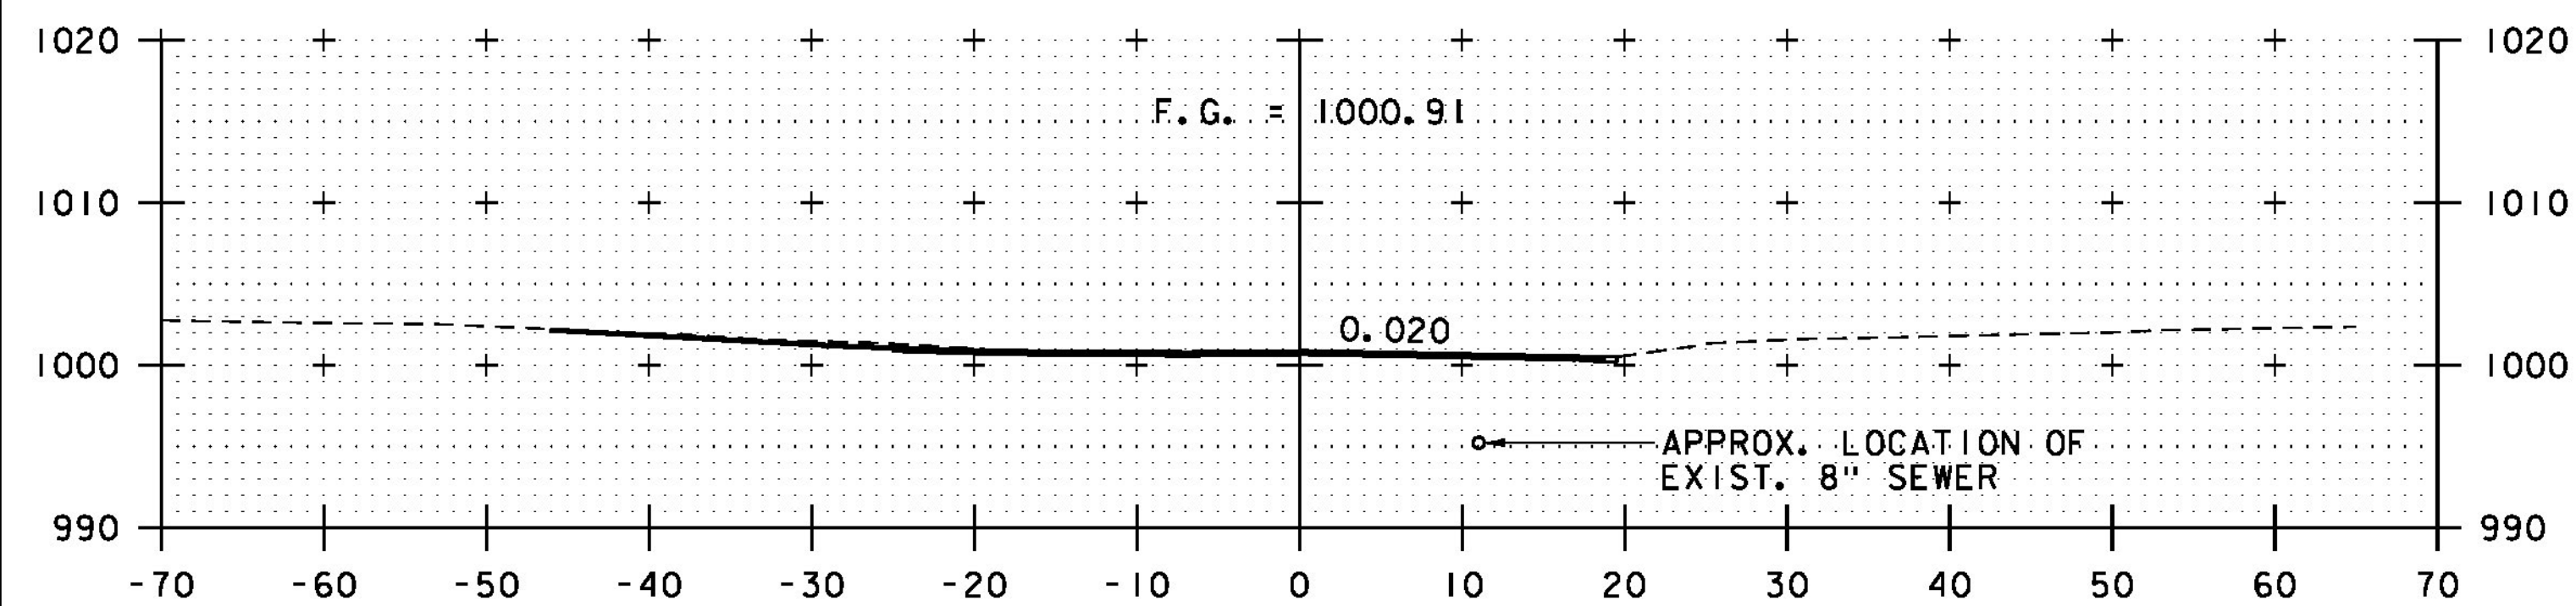

105+25

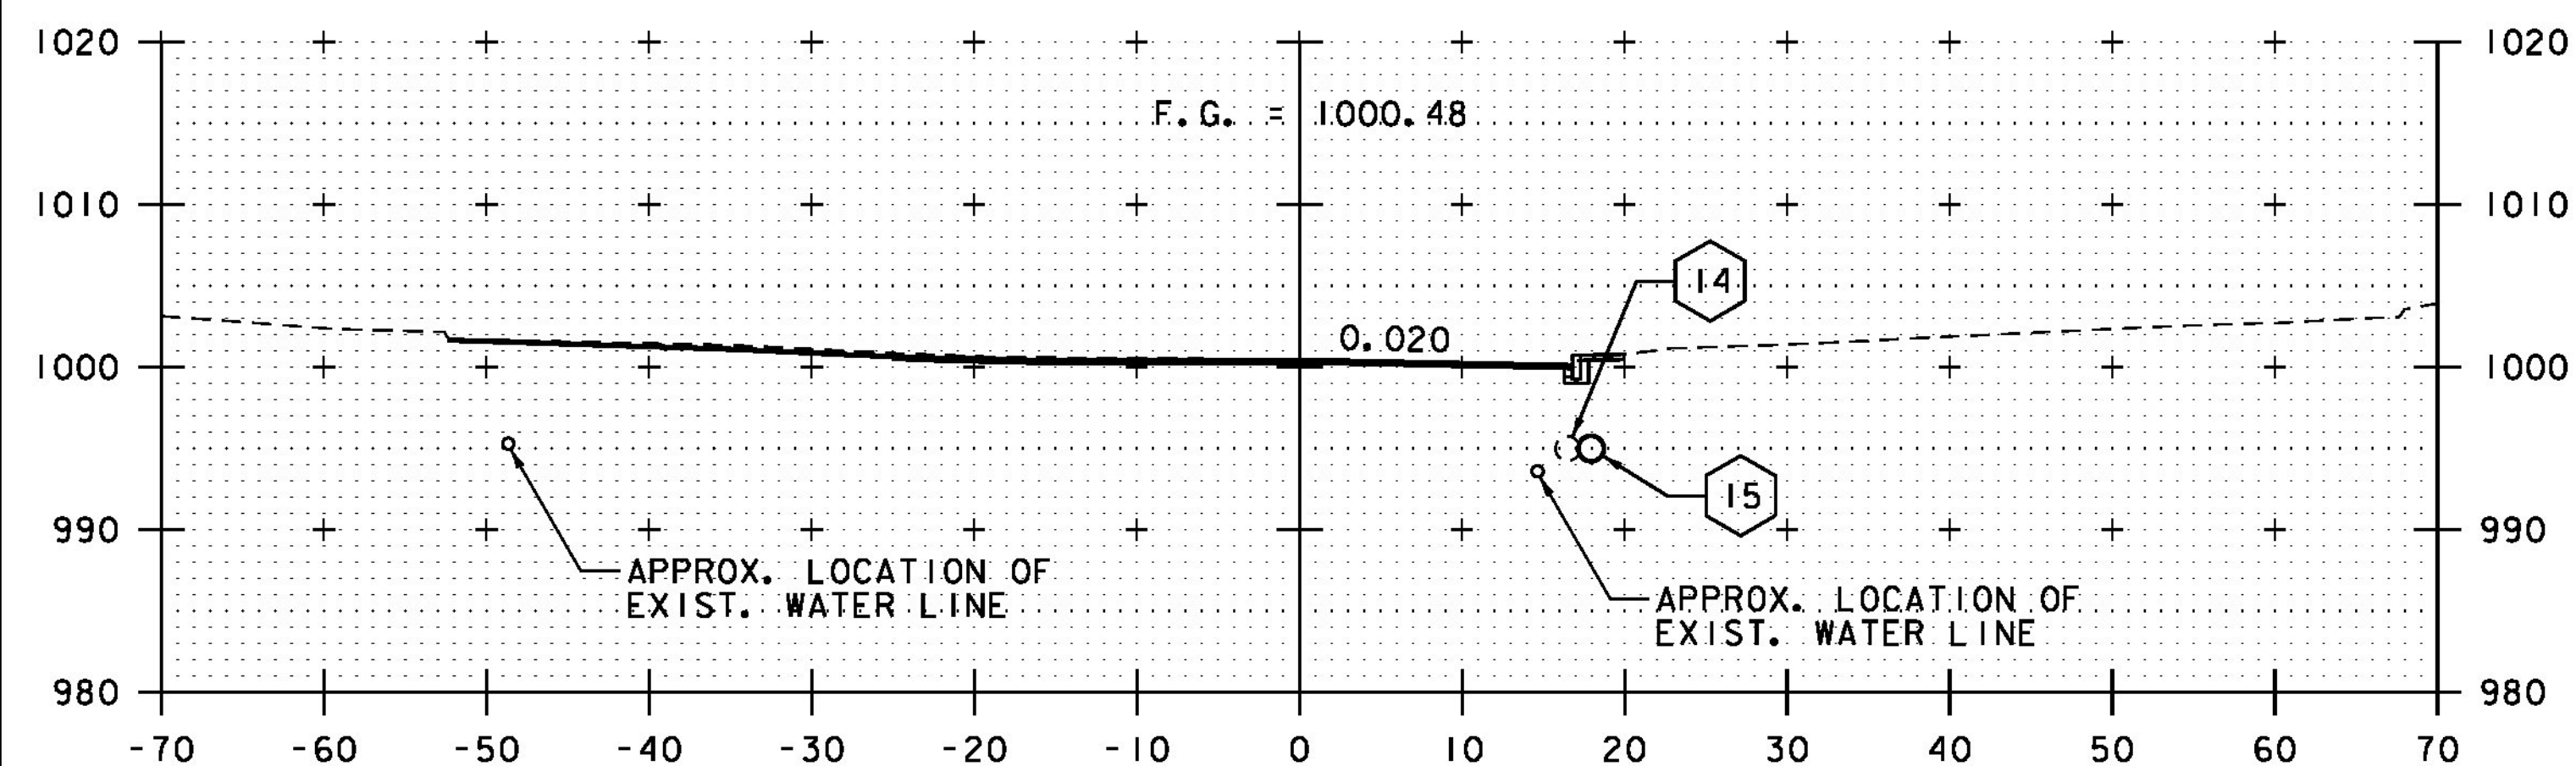

105+00

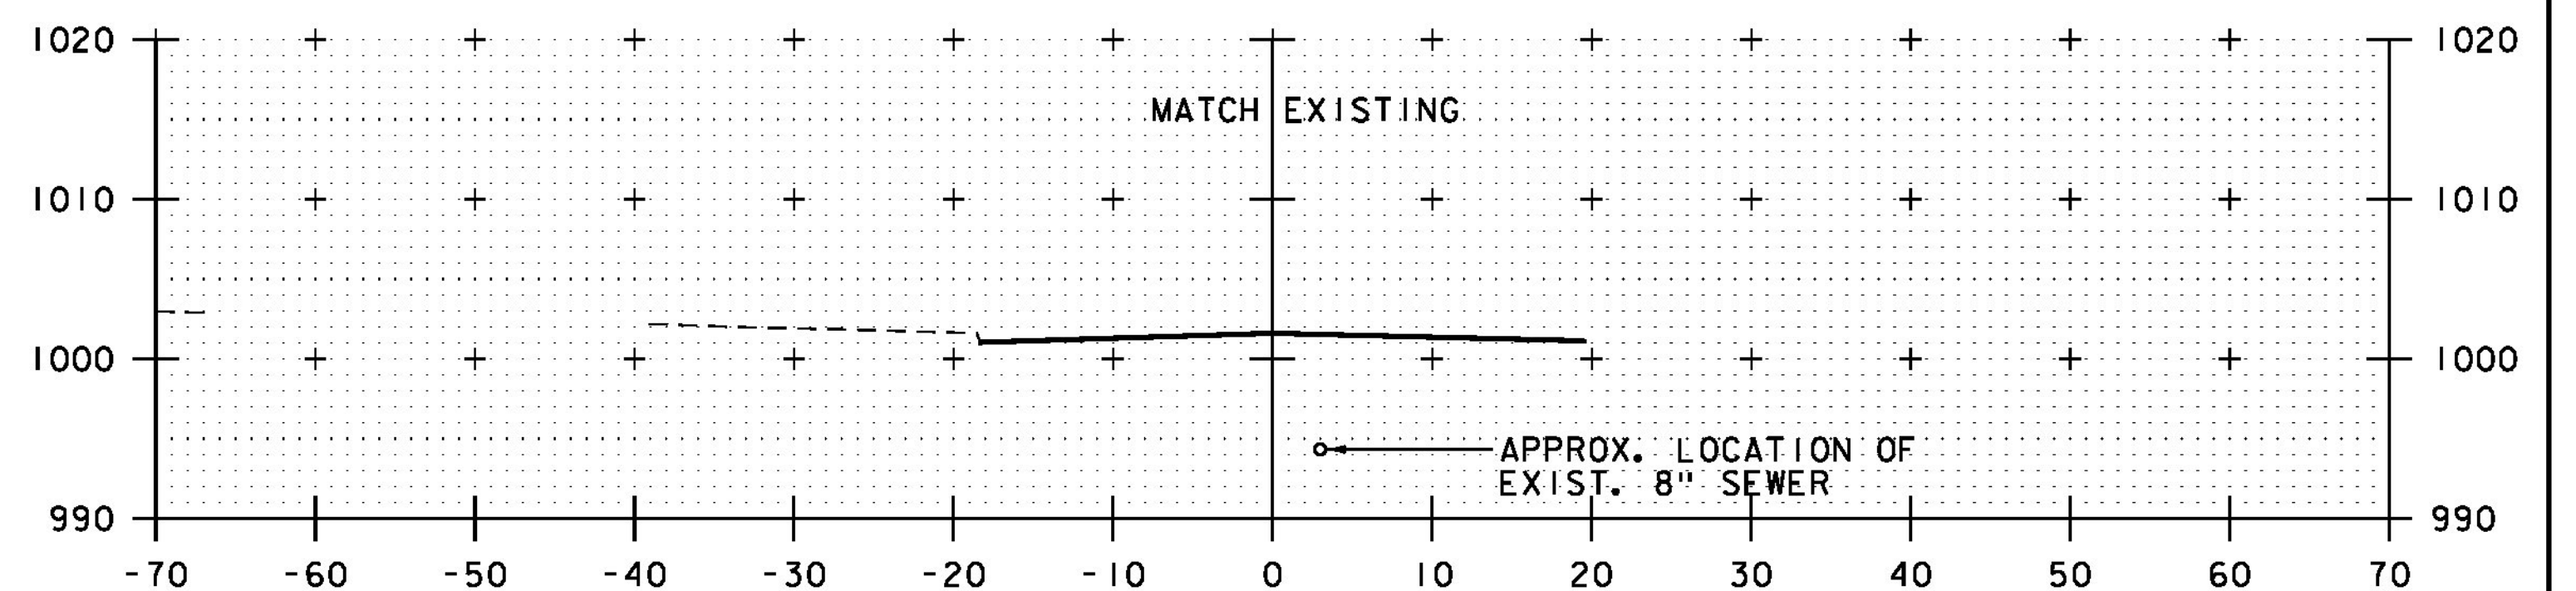

105+75  
END APPROACH  
STA. 105+75.00

**ROADWAY CROSS SECTIONS**  
STA. 105+00 - 105+75



PROJECT NAME: LUDLOW	PLOT DATE: 8/23/2016
PROJECT NUMBER: BRF 025-(142)	DRAWN BY: E.F. LAWES
FILE NAME: z10J068xsl.dgn	CHECKED BY: A.P. GUYETTE
DESIGNED BY: E.F. LAWES	ROADWAY CROSS SECTIONS (4 OF 4)
	SHEET 58 OF 73