



BOTTOM OF  
ABUT. NO. 1  
ELEV. = 443.00

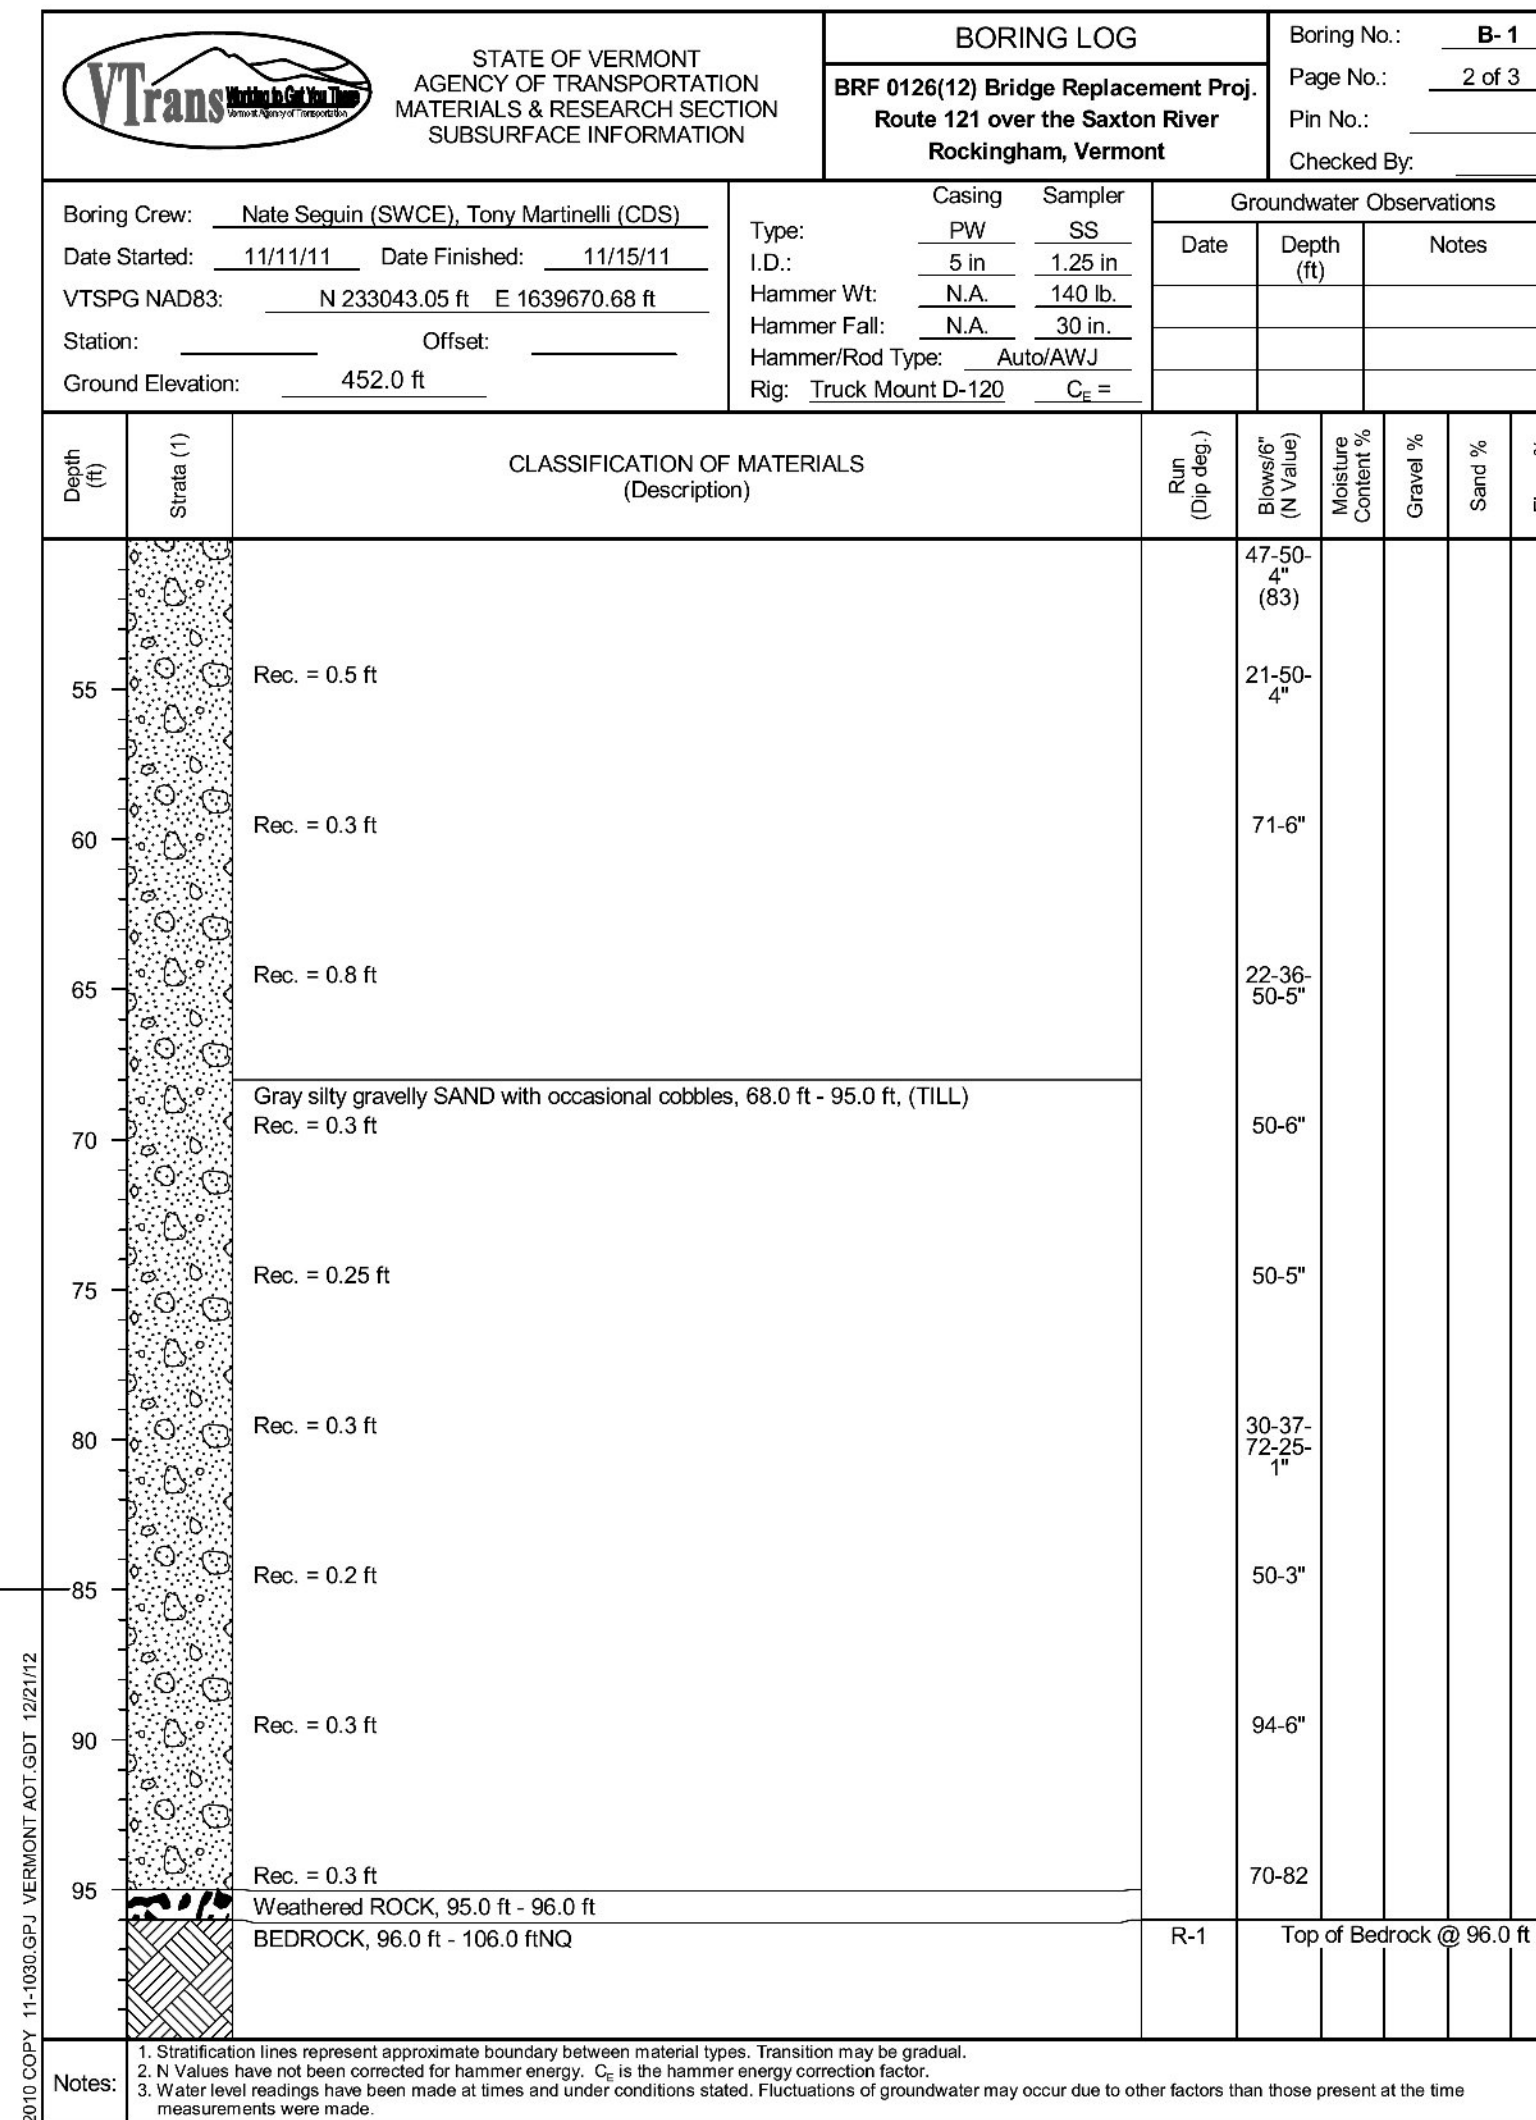

ESTIMATED PILE TIP  
@ ABUT. NO. 1  
ELEV. = 367.00

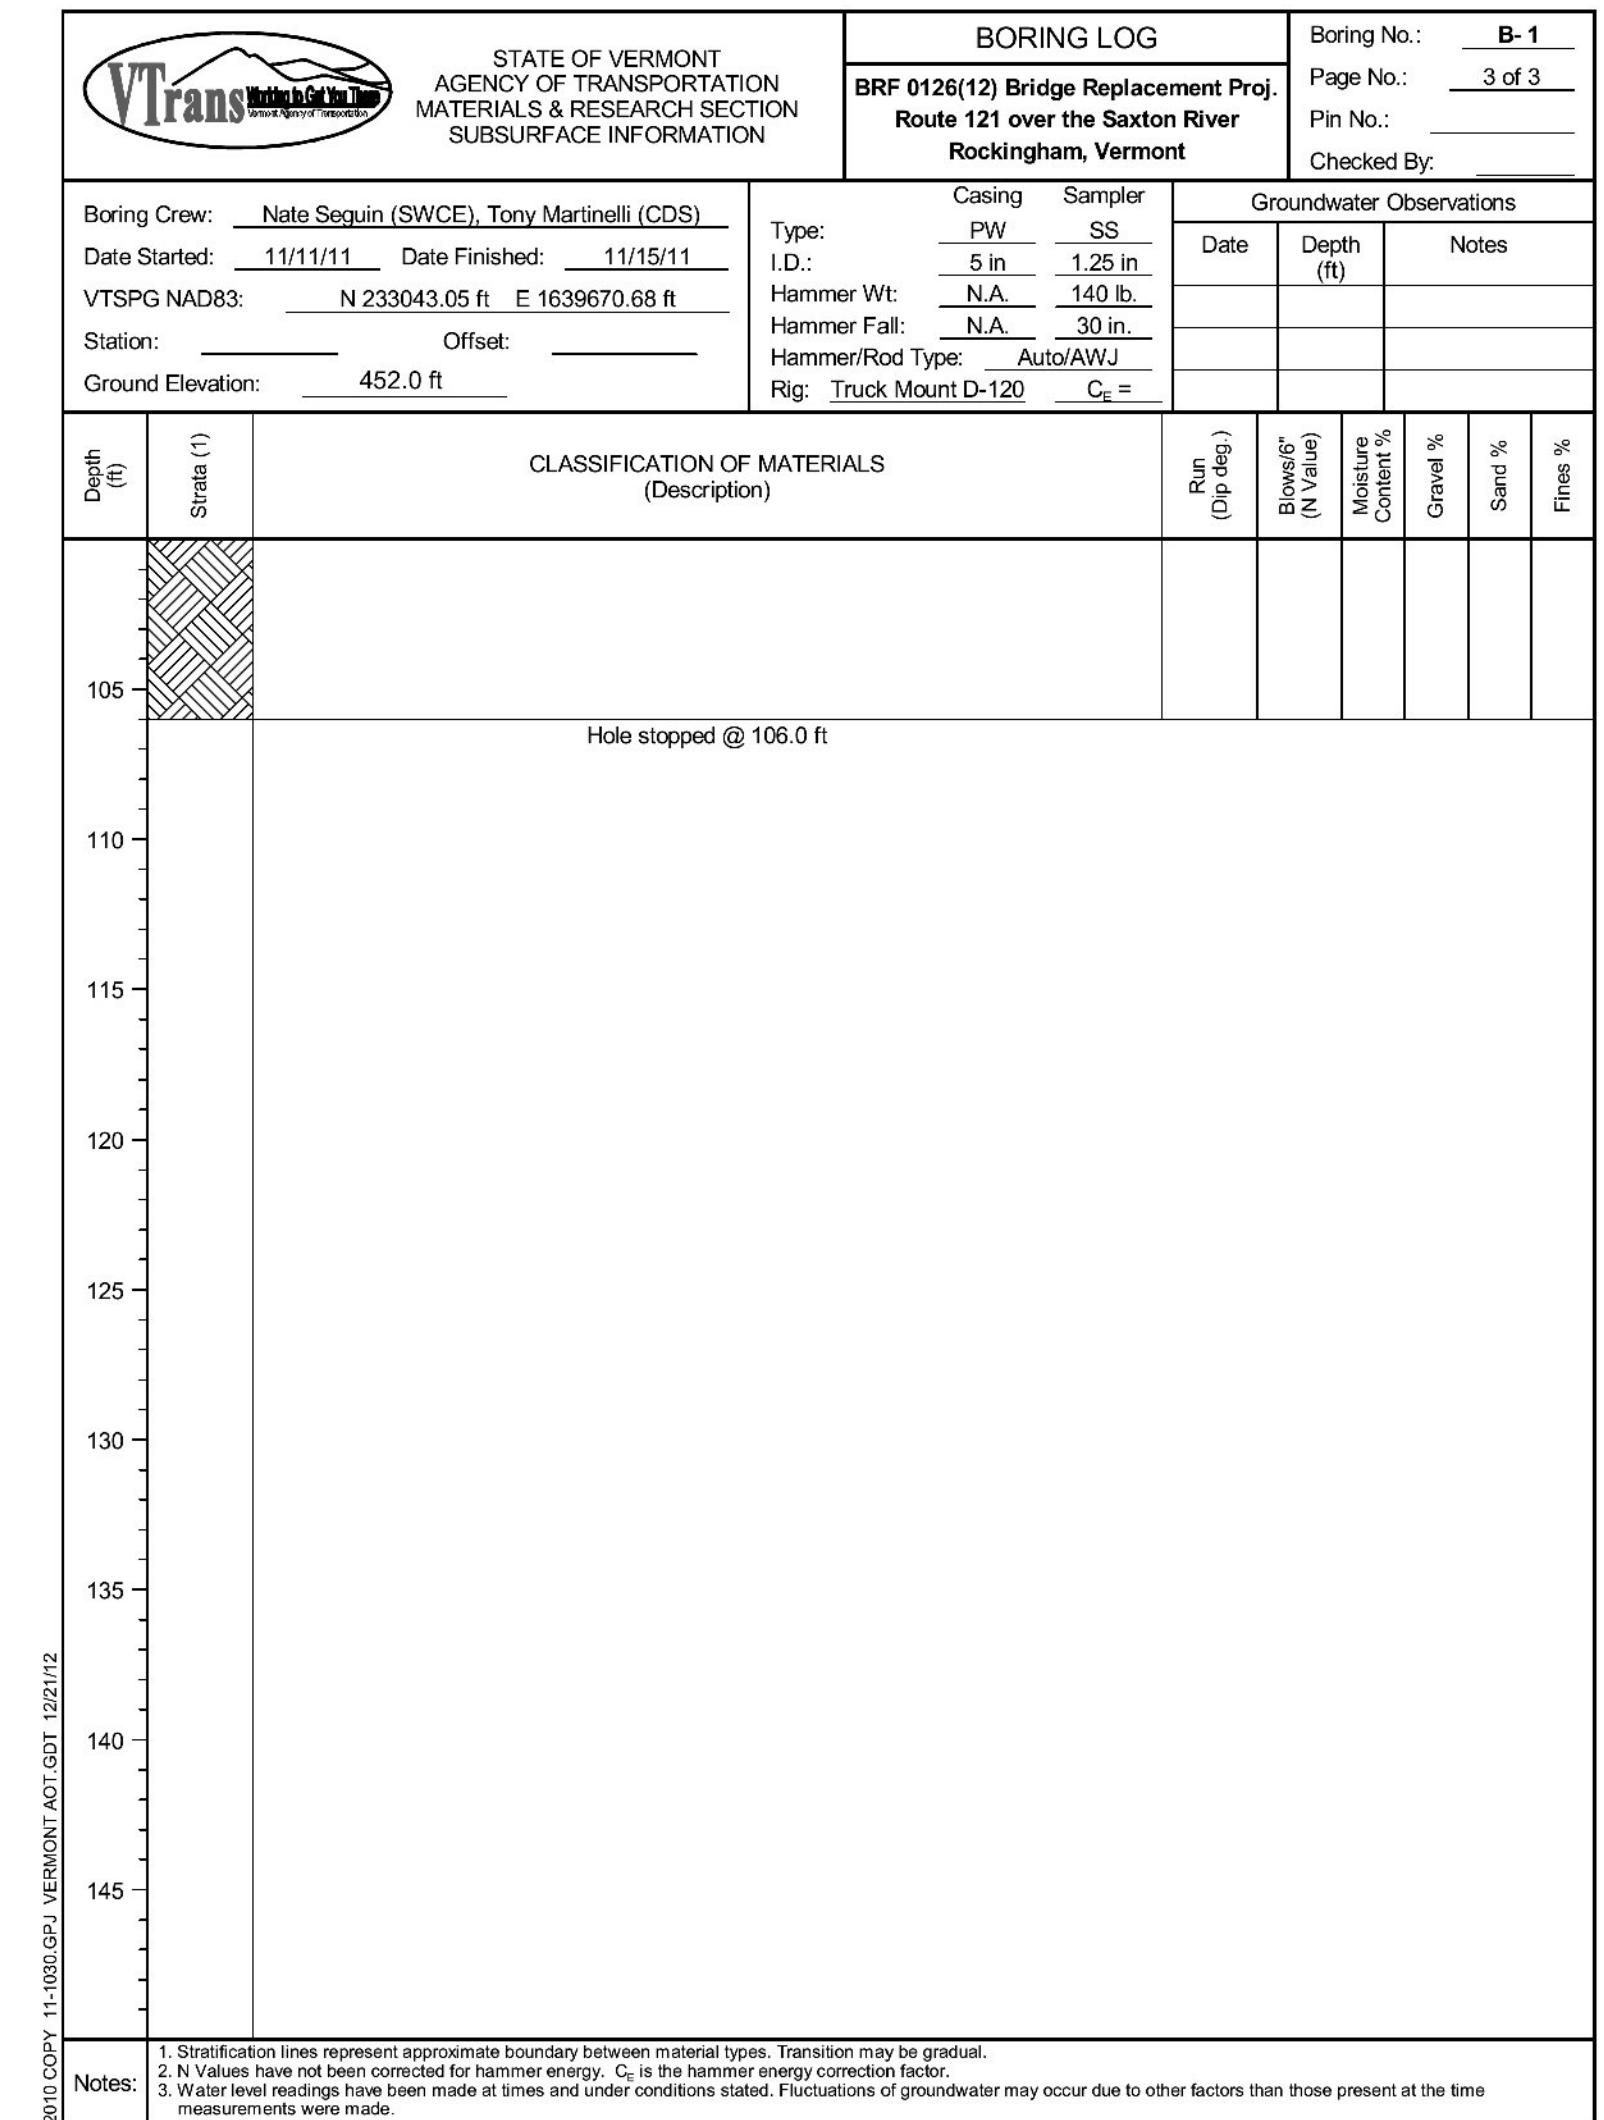

PROJECT NAME: ROCKINGHAM  
PROJECT NUMBER: BRF 0126(I2)

TYLIN INTERNATIONAL

FILE NAME: z10j072bdr\_bor1.dgn  
PROJECT LEADER: R. HEBERT  
DESIGNED BY: S. KELLER  
BORING LOG (1 OF 4)

PLOT DATE: 8/26/2014  
DRAWN BY: T. KELLEY  
CHECKED BY: S. KELLER  
SHEET 22 OF 69