


BOTTOM OF EXISTING  
PIER. NO. 1  
ELEV. = 413.8 ±

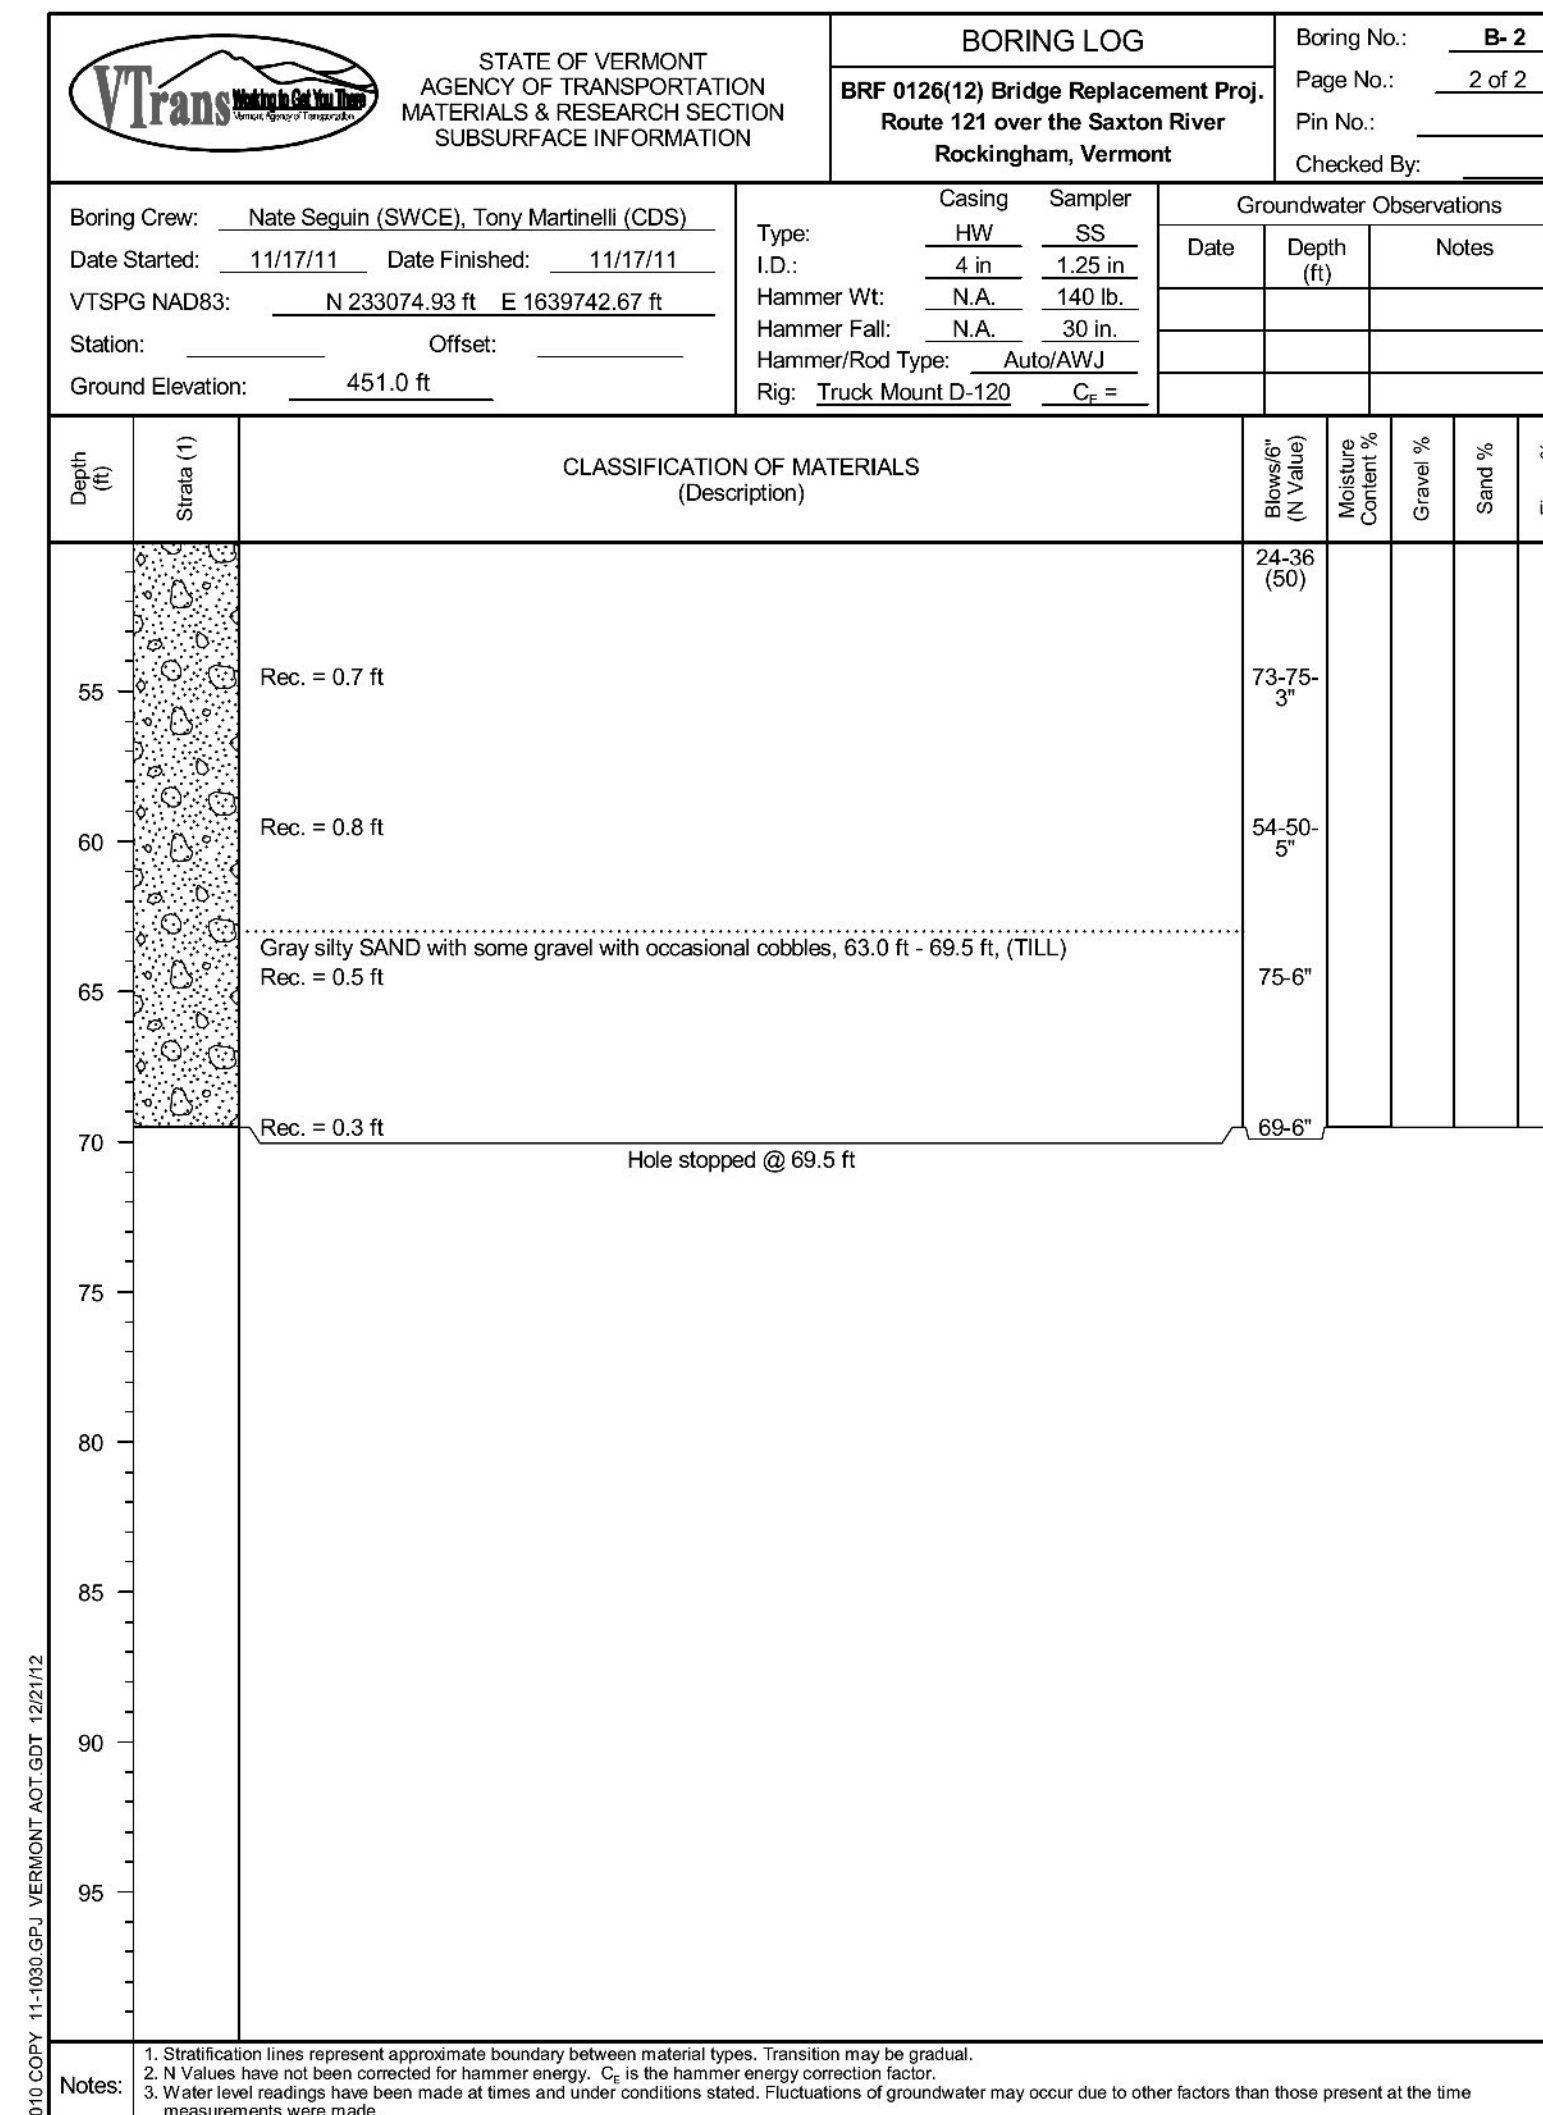

PROJECT NAME: ROCKINGHAM  
PROJECT NUMBER: BRF 0126(12)

TYLIN INTERNATIONAL

FILE NAME: z10j072bdr\_bor2.dgn  
PROJECT LEADER: R. HEBERT  
DESIGNED BY: S. KELLER  
BORING LOG (2 OF 4)

PLOT DATE: 8/26/2014  
DRAWN BY: T. KELLEY  
CHECKED BY: S. KELLER  
SHEET 23 OF 69