


BOTTOM OF EXISTING
PIER, NO. 2
ELEV. = 413.8 ±

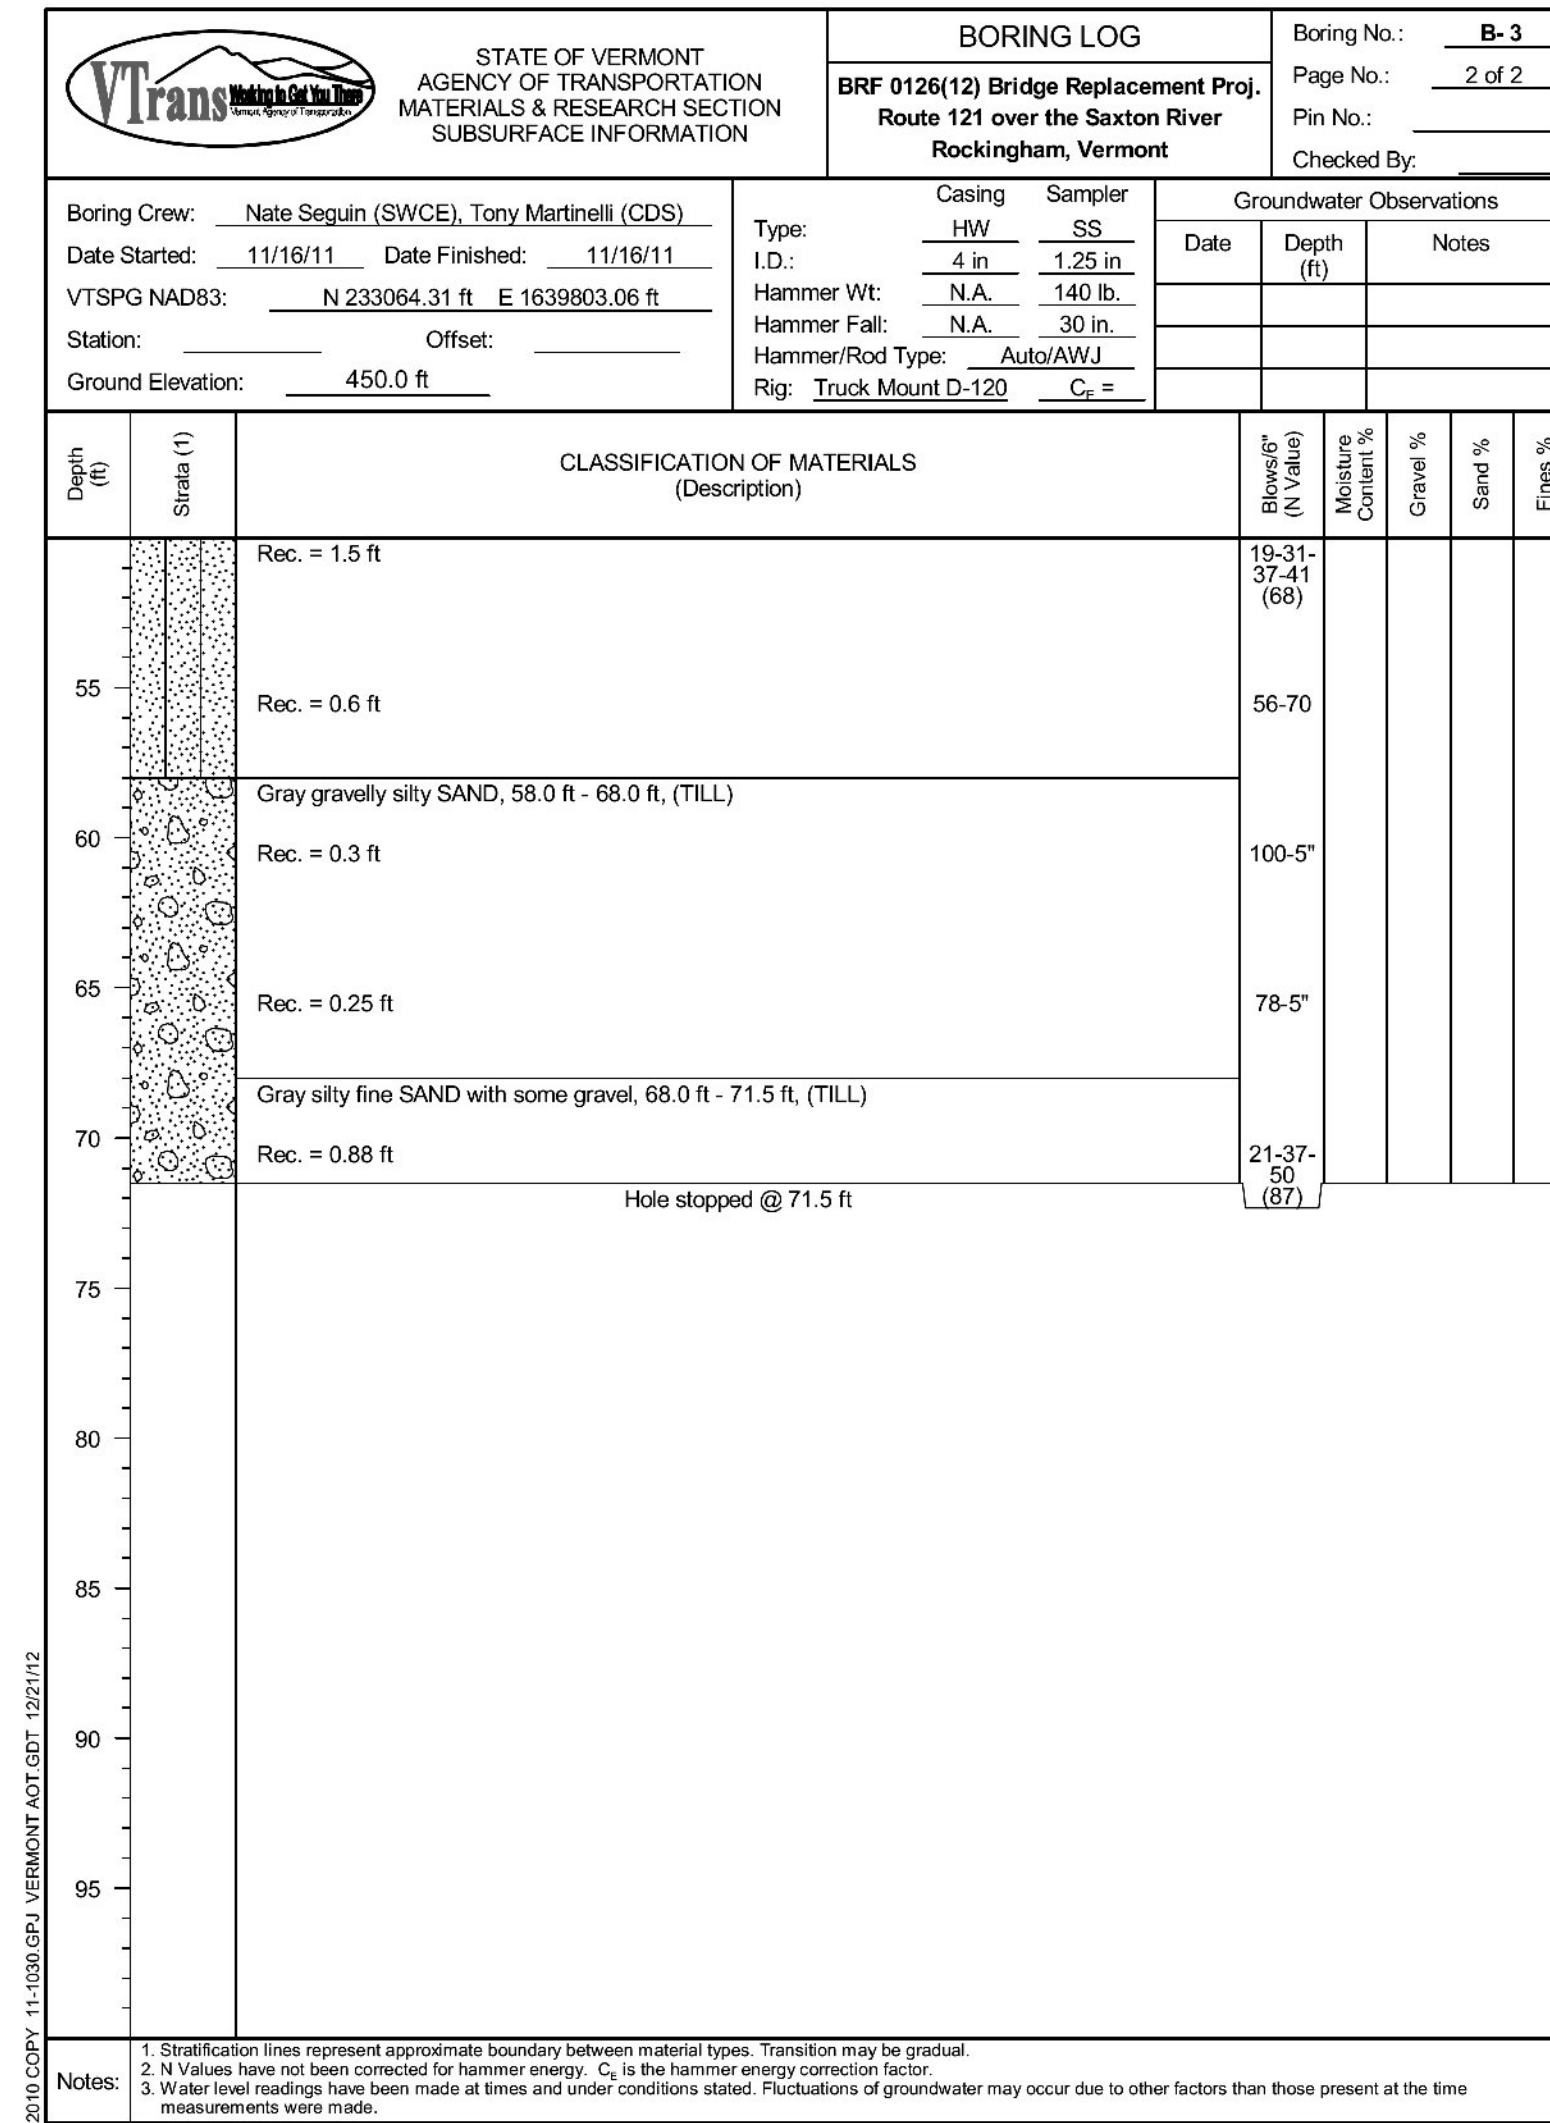

PROJECT NAME: ROCKINGHAM
PROJECT NUMBER: BRF 0126(12)

TYLIN INTERNATIONAL

FILE NAME: z10j072bdr_bor3.dgn
PROJECT LEADER: R. HEBERT
DESIGNED BY: S. KELLER
BORING LOG (3 OF 4)

PLOT DATE: 8/26/2014
DRAWN BY: T. KELLEY
CHECKED BY: S. KELLER
SHEET 24 OF 69