


BOTTOM OF
ABUT. NO. 2
ELEV. = 441.00

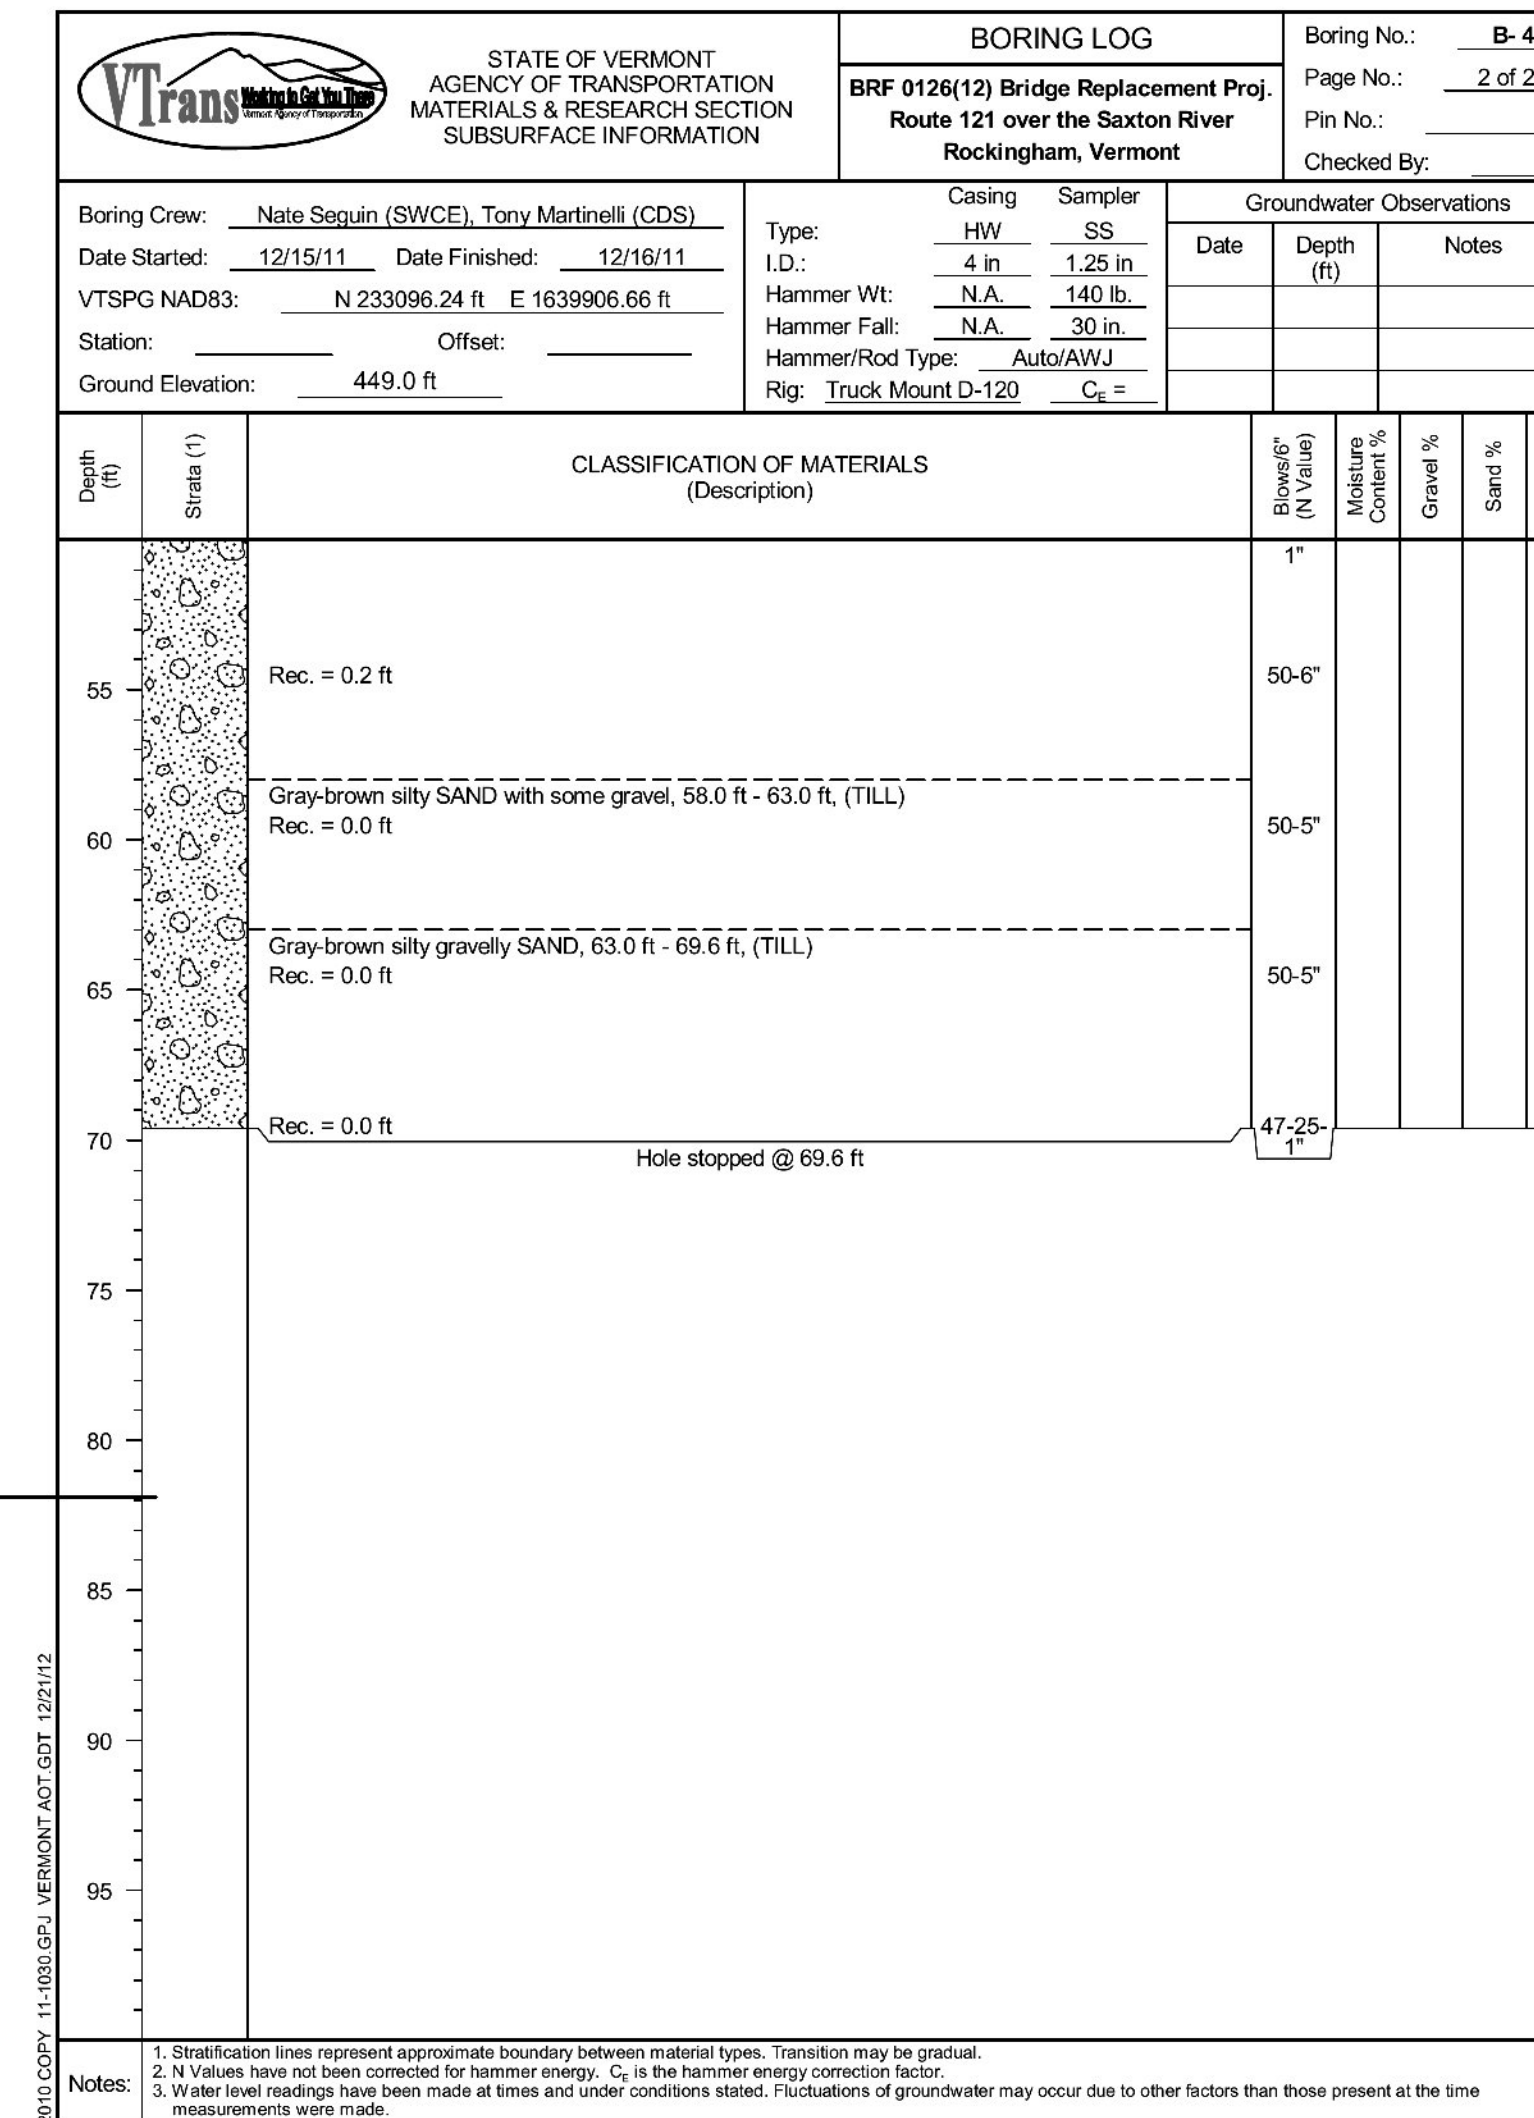

ESTIMATED PILE TIP
@ ABUT. NO. 2
ELEV. = 367.00

PROJECT NAME: ROCKINGHAM
PROJECT NUMBER: BRF 0126(12)
FILE NAME: z10j072bdr_bor4.dgn
PROJECT LEADER: R. HEBERT
DESIGNED BY: S. KELLER
BORING LOG (4 OF 4)
PLOT DATE: 8/26/2014
DRAWN BY: T. KELLEY
CHECKED BY: S. KELLER
SHEET 25 OF 69

