


PLAN  
SCALE 1" = 20'-0"  
20 0 20

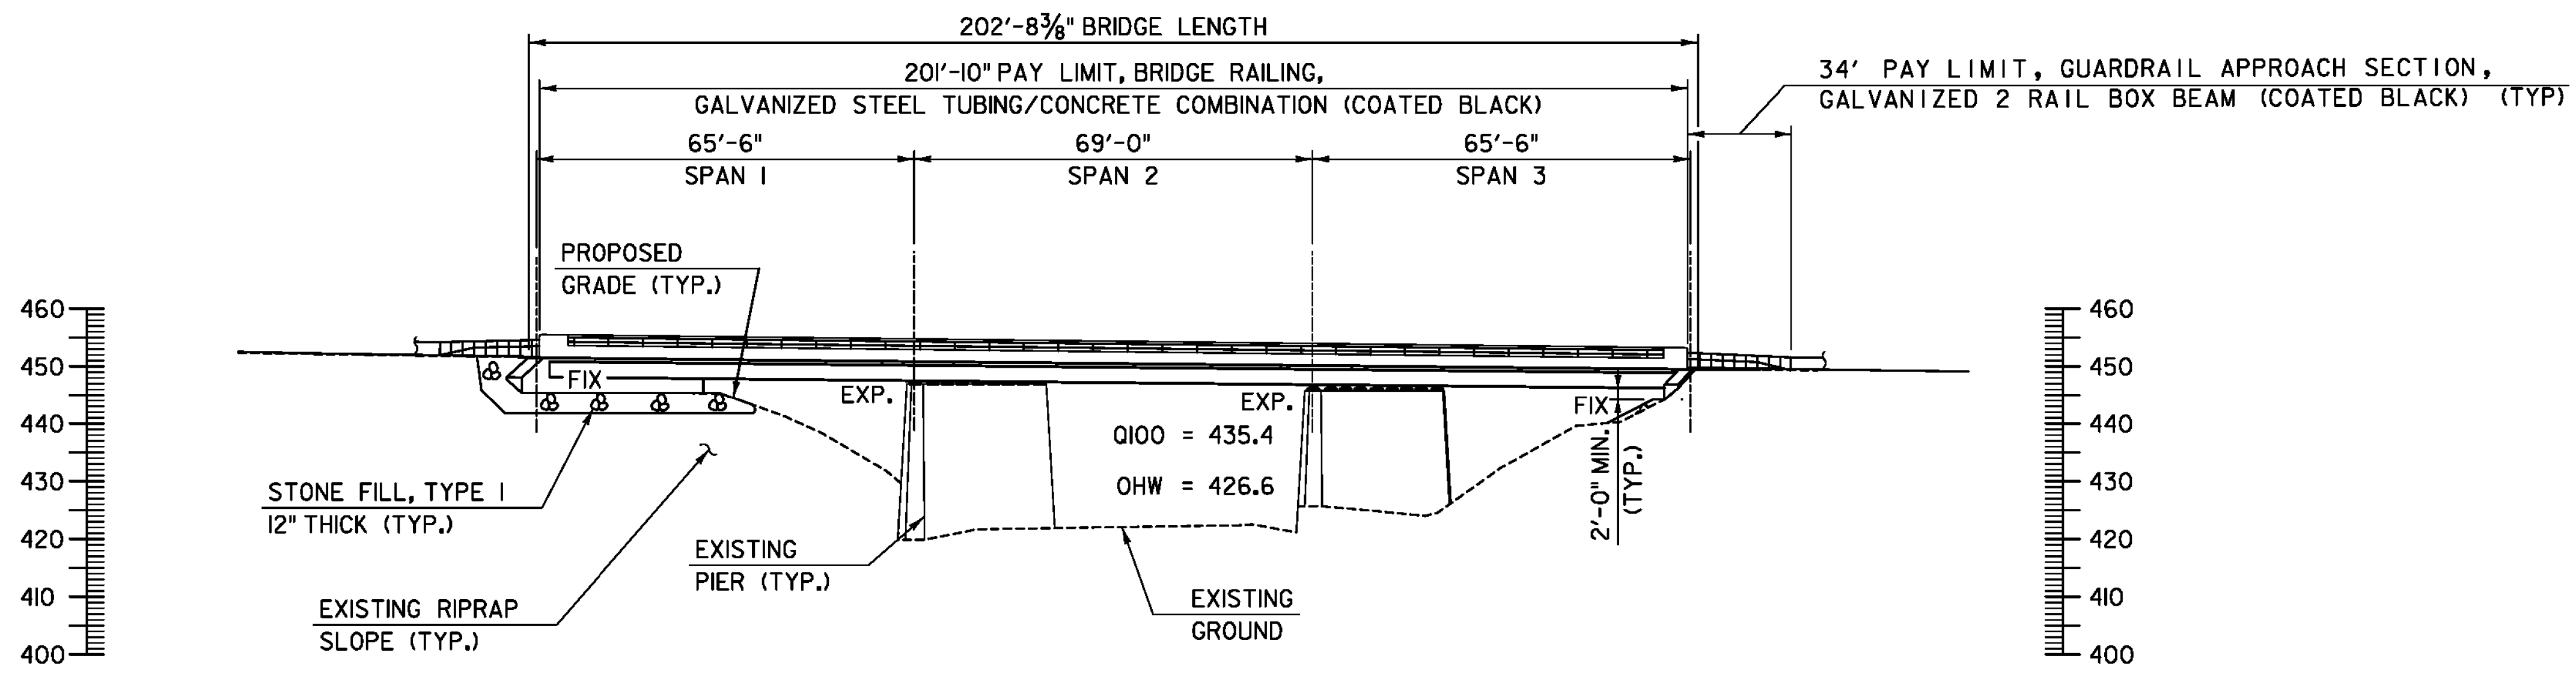

ELEVATION  
SCALE 1" = 20'-0"  
20 0 20

PROJECT NAME:	ROCKINGHAM	PLOT DATE:	8/26/2014
PROJECT NUMBER:	BRF 0126(12)	DRAWN BY:	D. AXTELL
FILE NAME:	z10j072bdr_gpe.dgn	DESIGNED BY:	S. KELLER
PROJECT LEADER:	R. HEBERT	CHECKED BY:	T. POULIN
BRIDGE PLAN AND ELEVATION			SHEET 26 OF 69

**TYL**INTERNATIONAL