



STA. 25+12.79
 END APPROACH
 MATCH EXISTING PAVEMENT

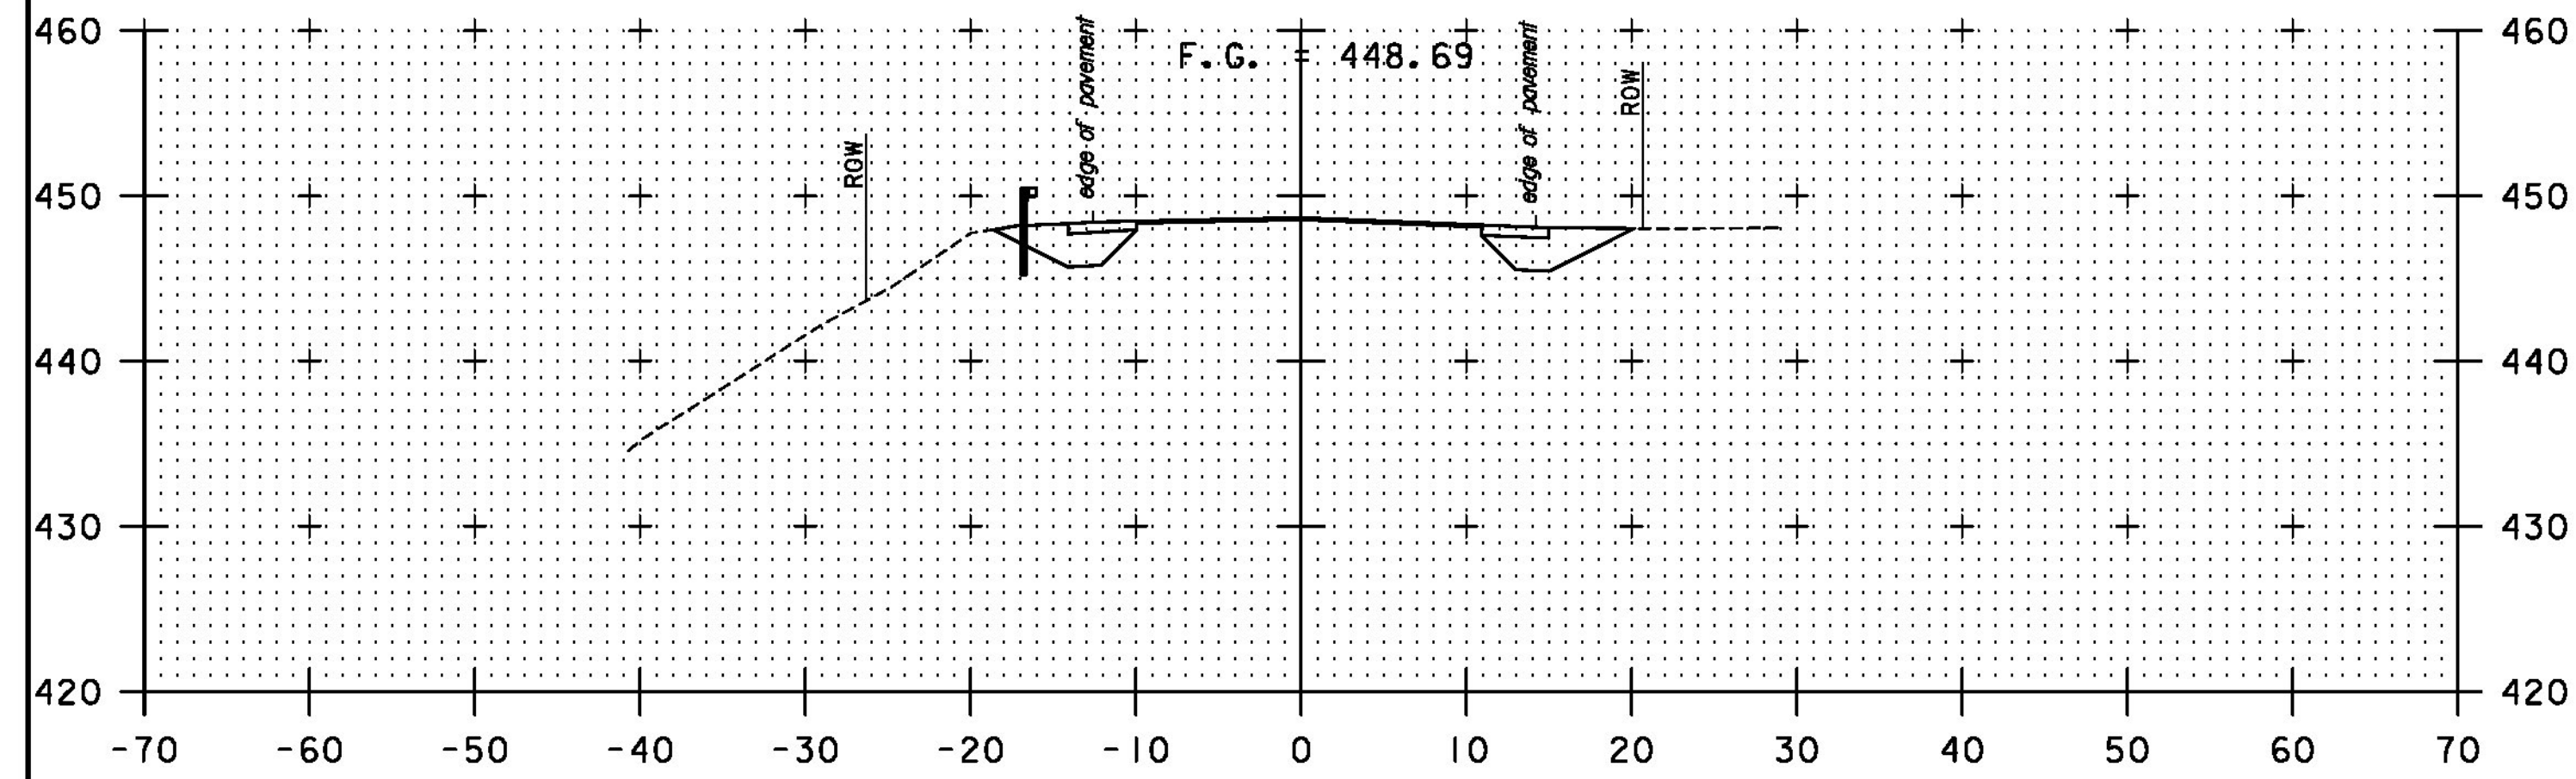

25+00

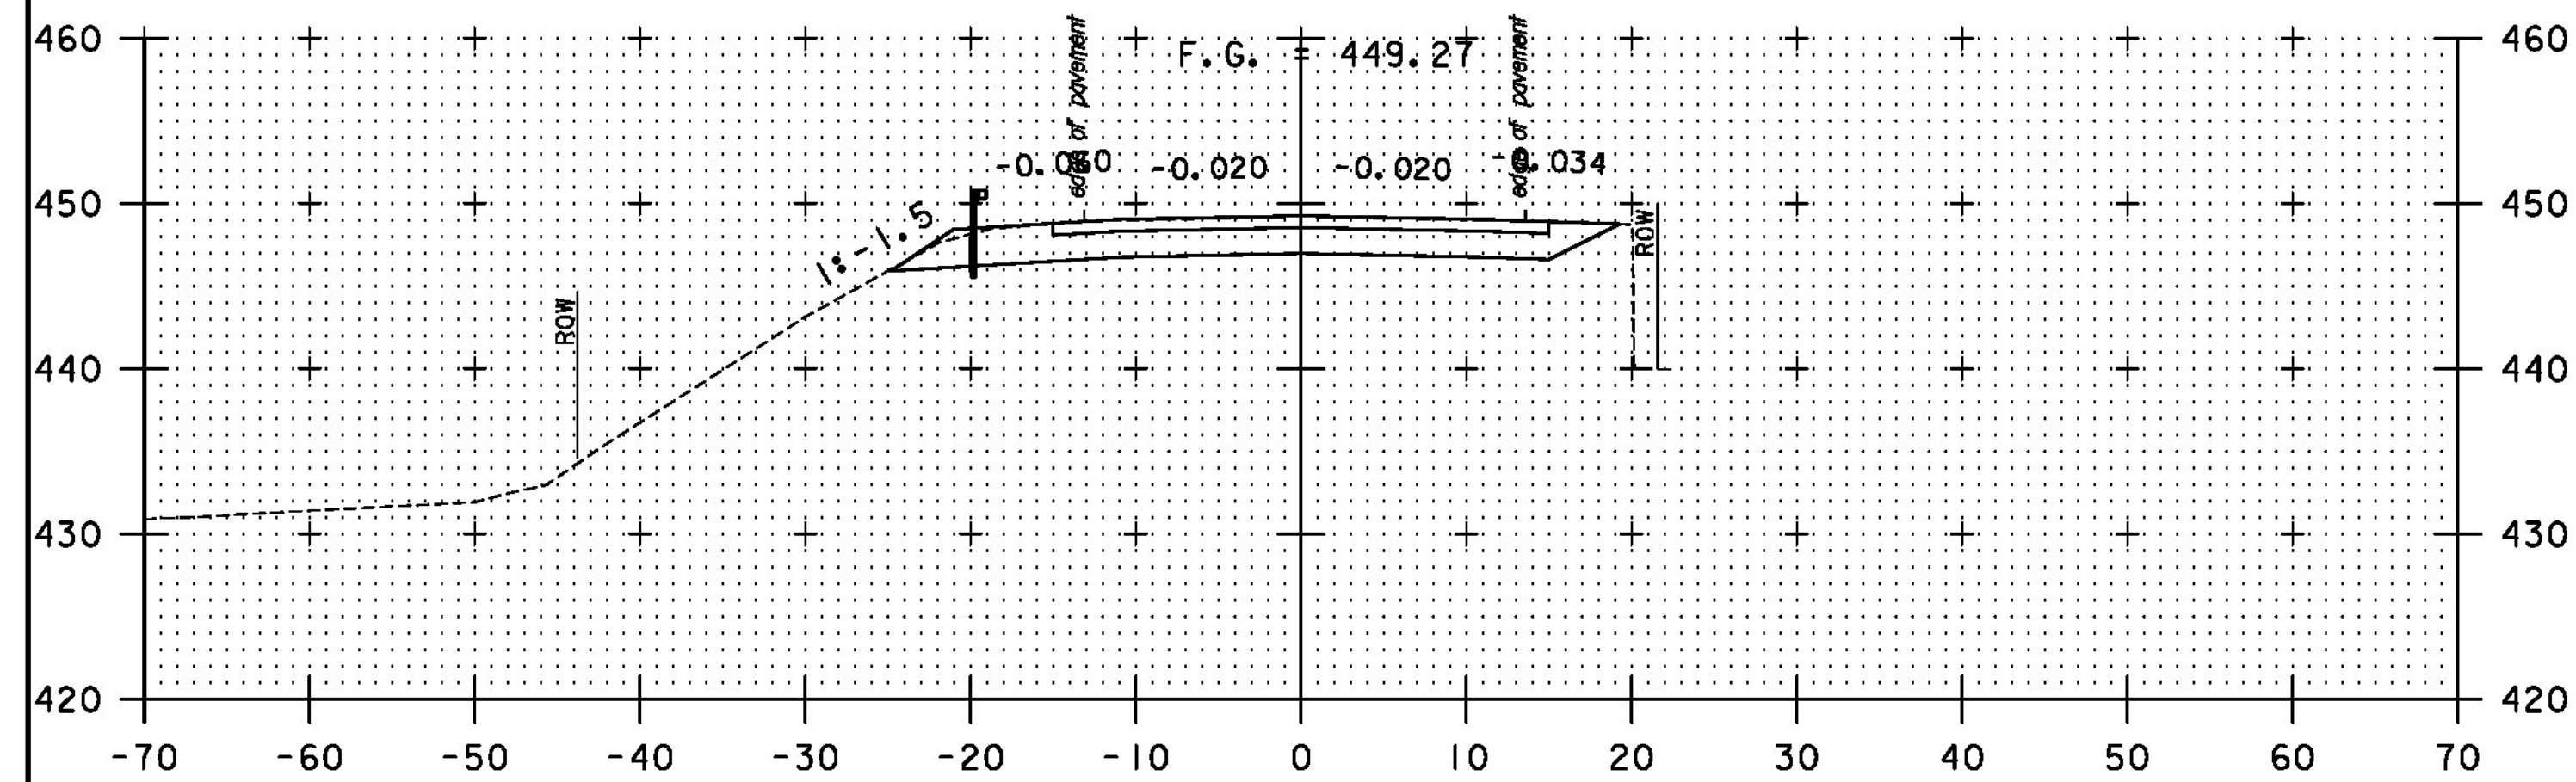

24+50

STA. 24+34.48
 END PROJECT BR 0126 (12)
 BEGIN APPROACH

STA. 24+14.48
 END BRIDGE

SCALE 1" = 10' - 0"

TYLINTERNATIONAL

STA. 24+50 TO STA. 25+00	
PROJECT NAME:	ROCKINGHAM
PROJECT NUMBER:	BRF 0126(12)
FILE NAME: z10j072bdr_xs.dgn	PLOT DATE: 8/26/2014
PROJECT LEADER: R. HEBERT	DRAWN BY: D. BRYANT
DESIGNED BY: D. BRYANT	CHECKED BY: D. BURHANS
VT ROUTE 121 - CROSS SECTIONS - 2	SHEET 46 OF 69