


RAMPS REQUIRING CRACK SEALING

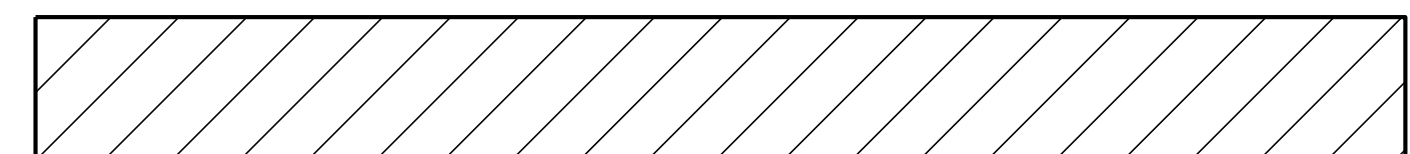

**BETHEL INTERCHANGE # 3**  
**I-89**

**NOT TO SCALE**

**INTERCHANGE**  
**DETAIL**  
**SHEET # 2**

PROJECT NAME: STATEWIDE  
PROJECT NUMBER: STP CRAK(29)

FILE NAME: pi0k430.dgn  
PROJECT LEADER: FOWLER  
DESIGNED BY: LOCKE  
pi0k430in+2.i

PLOT DATE: 10-OCT-2012 11:31  
DRAWN BY: LOCKE  
CHECKED BY: PAVT MGMT  
SHEET 7 OF 12