


RAMPS REQUIRING CRACK SEALING

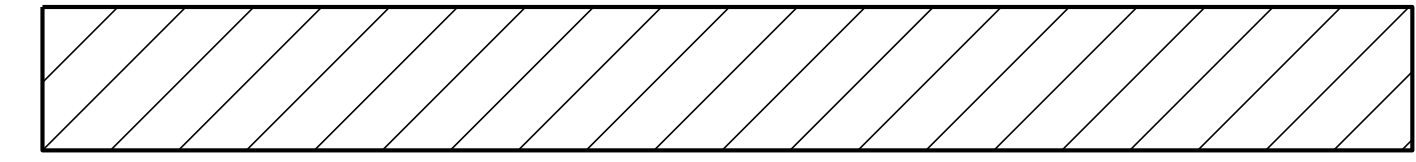

**SWANTON INTERCHANGE # 21**  
**I-89**

**NOT TO SCALE**

<b>INTERCHANGE DETAIL SHEET # 4</b>	PROJECT NAME: STATEWIDE	
	PROJECT NUMBER: STP CRAK(29)	
	FILE NAME: p10k430.dgn	PLOT DATE: 10-OCT-2012 11:31
DESIGNED BY: LOCKE	DRAWN BY: LOCKE	
p10k430in+4.i	CHECKED BY: PAVT MGMT	
	SHEET 9 OF 12	