


SPRINGFIELD INTERCHANGE #7
I-91

NOT TO SCALE

RAMPS REQUIRING CRACK SEALING

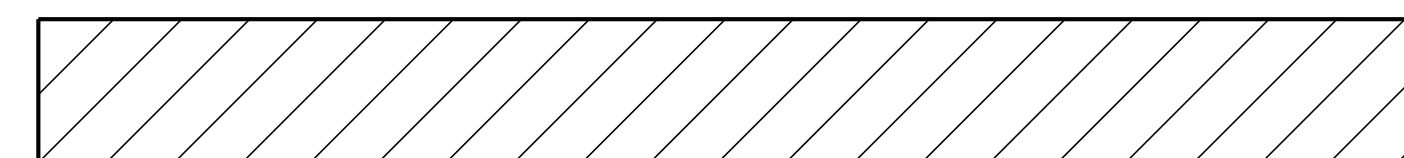

INTERCHANGE DETAIL SHEET # 7	PROJECT NAME: STATEWIDE	PLOT DATE: 10-OCT-2012 11:31
	PROJECT NUMBER: STP CRAK(29)	DRAWN BY: LOCKE
	FILE NAME: p10k430.dgn	CHECKED BY: PAVT MGMT
	DESIGNED BY: LOCKE	SHEET 12 OF 12
	p10k430in+7.i	