




DETAIL A
NOT TO SCALE

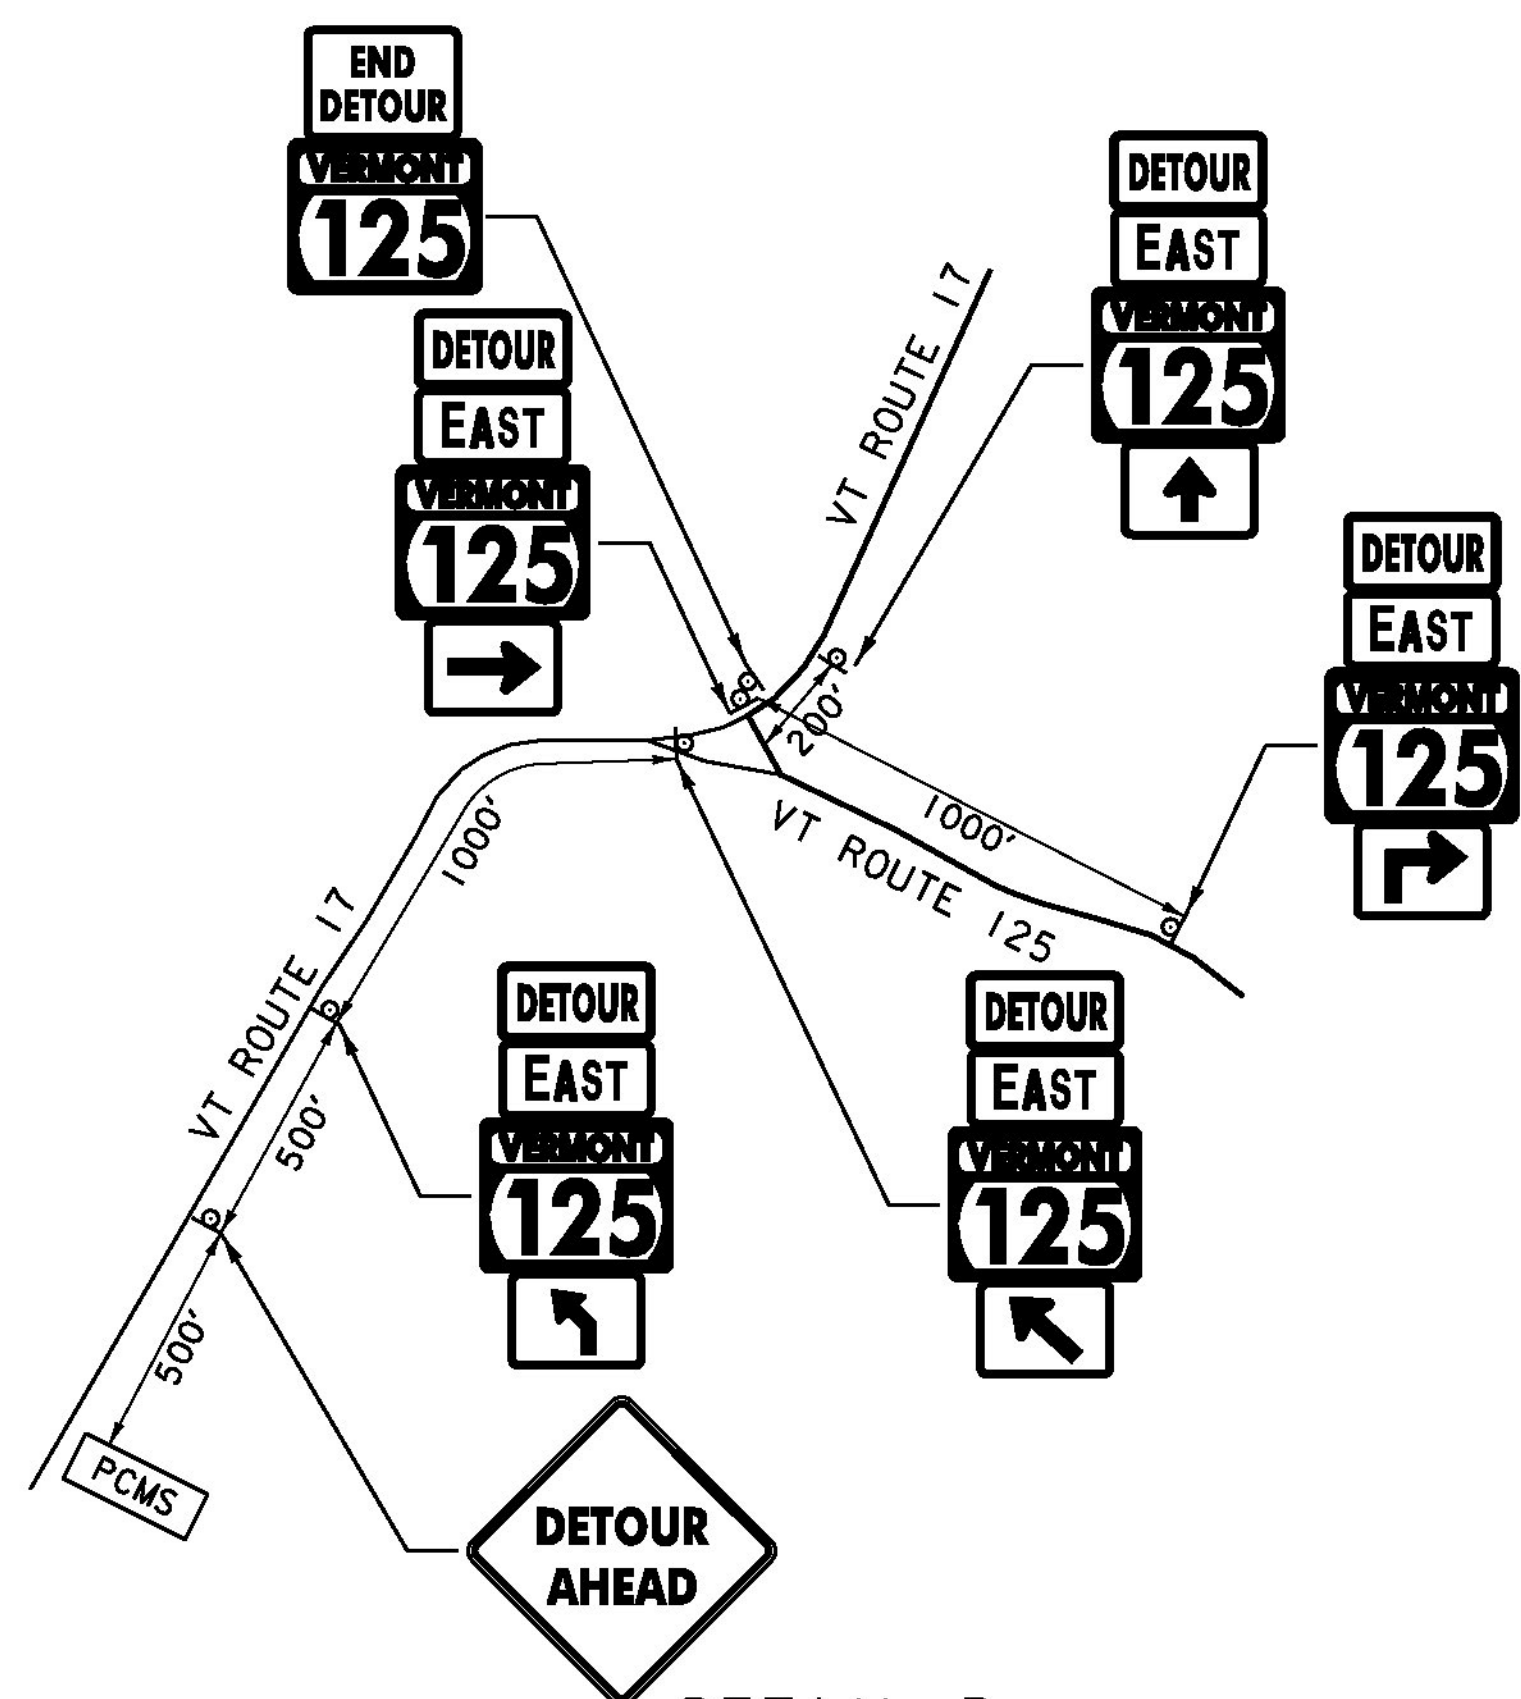


DETAIL B
NOT TO SCALE

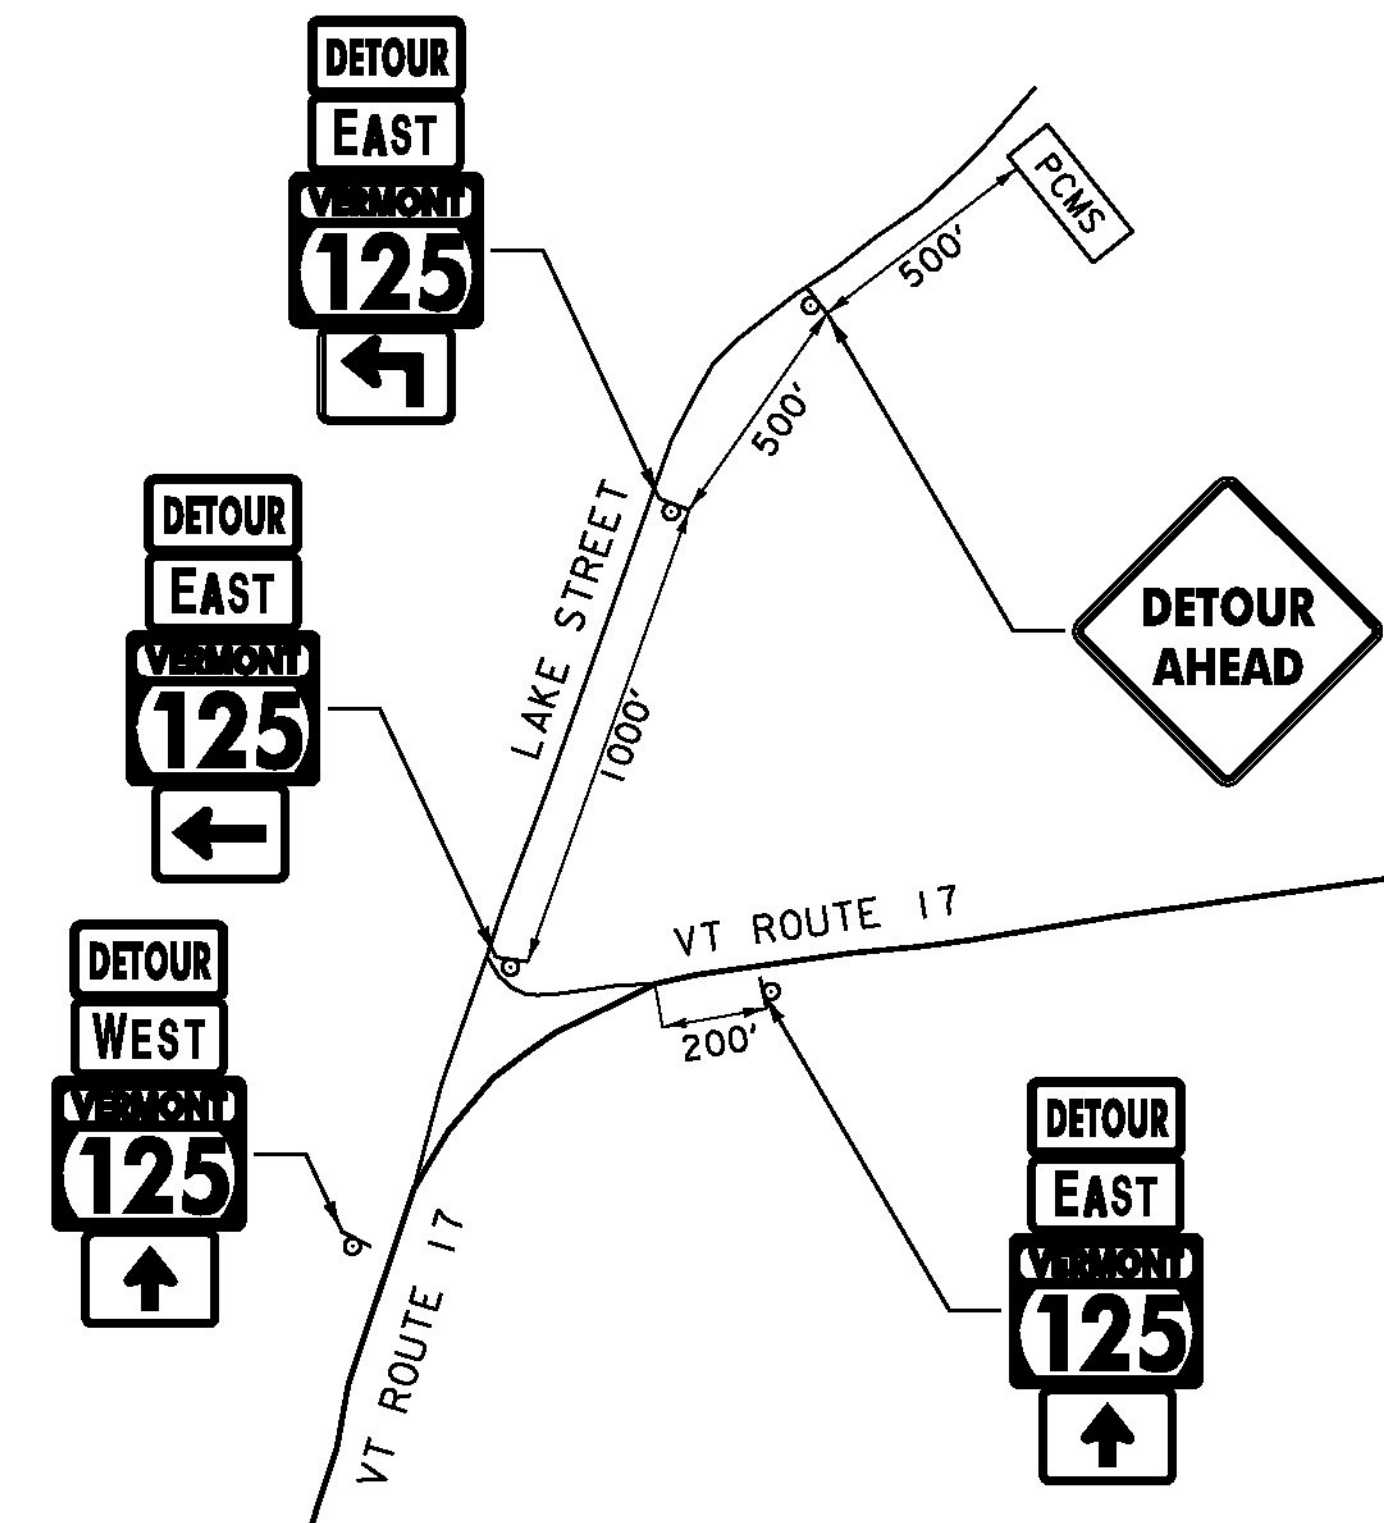

DETAIL C
NOT TO SCALE

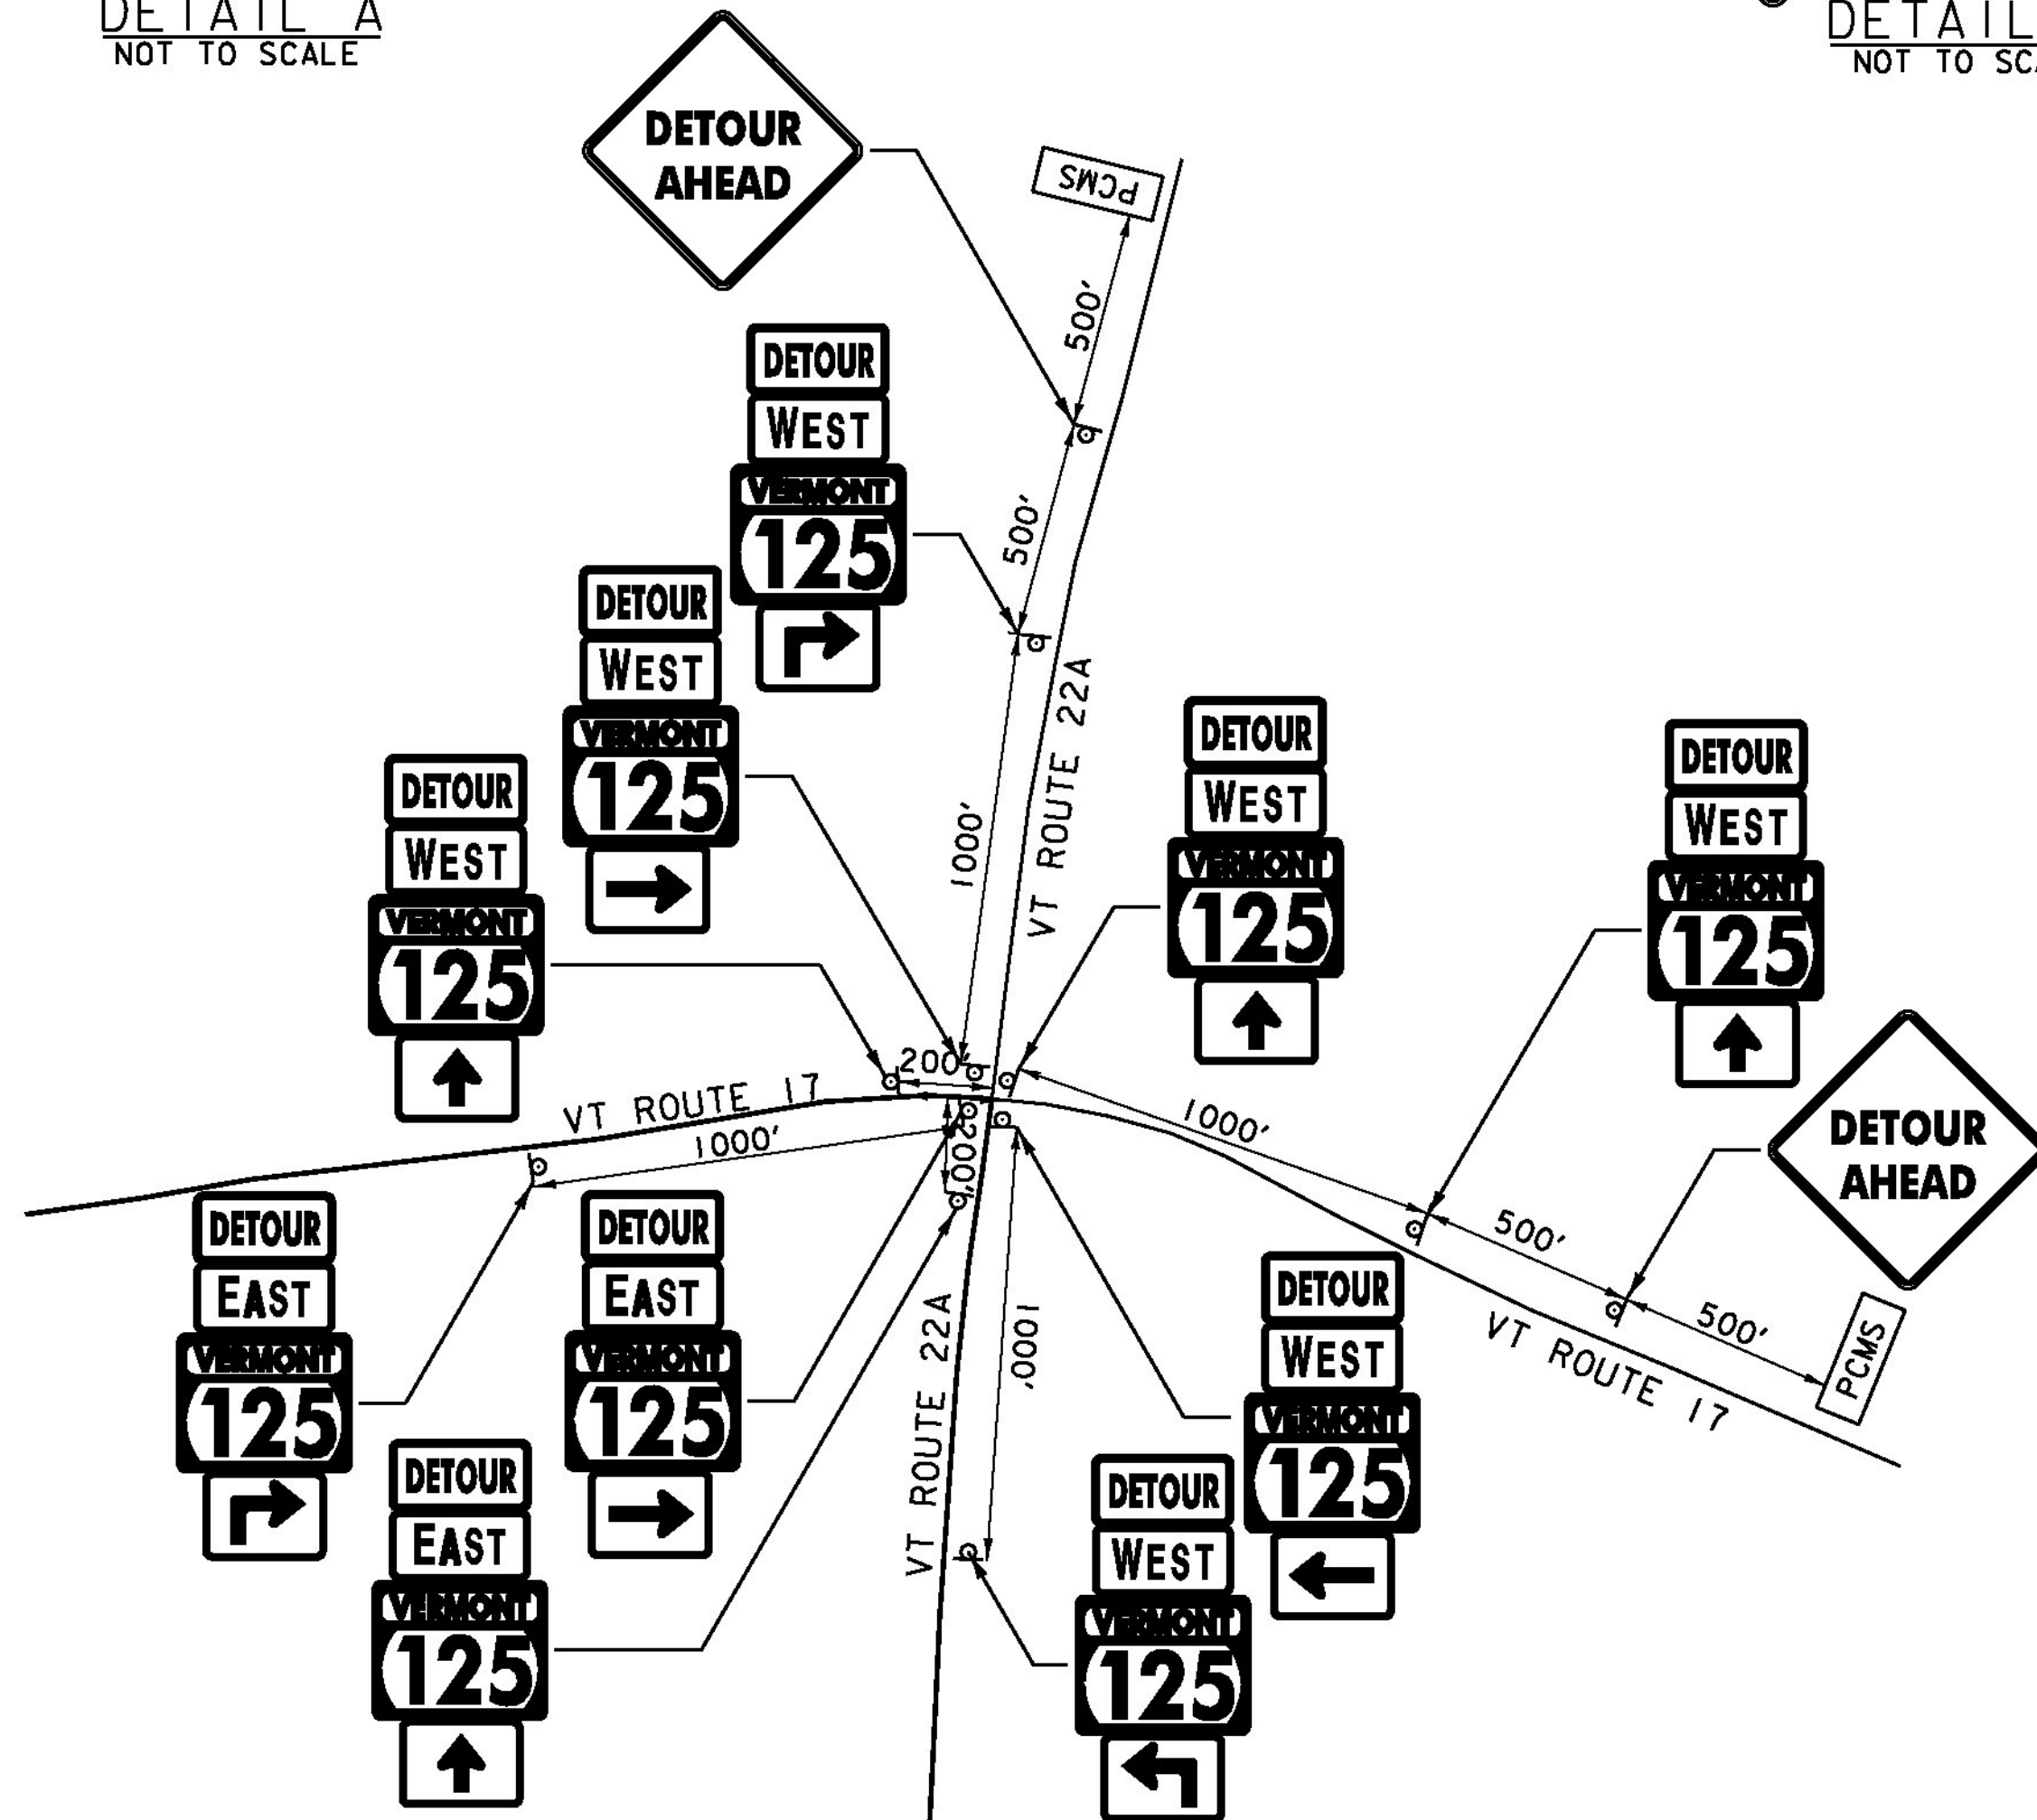

DETAIL D
NOT TO SCALE

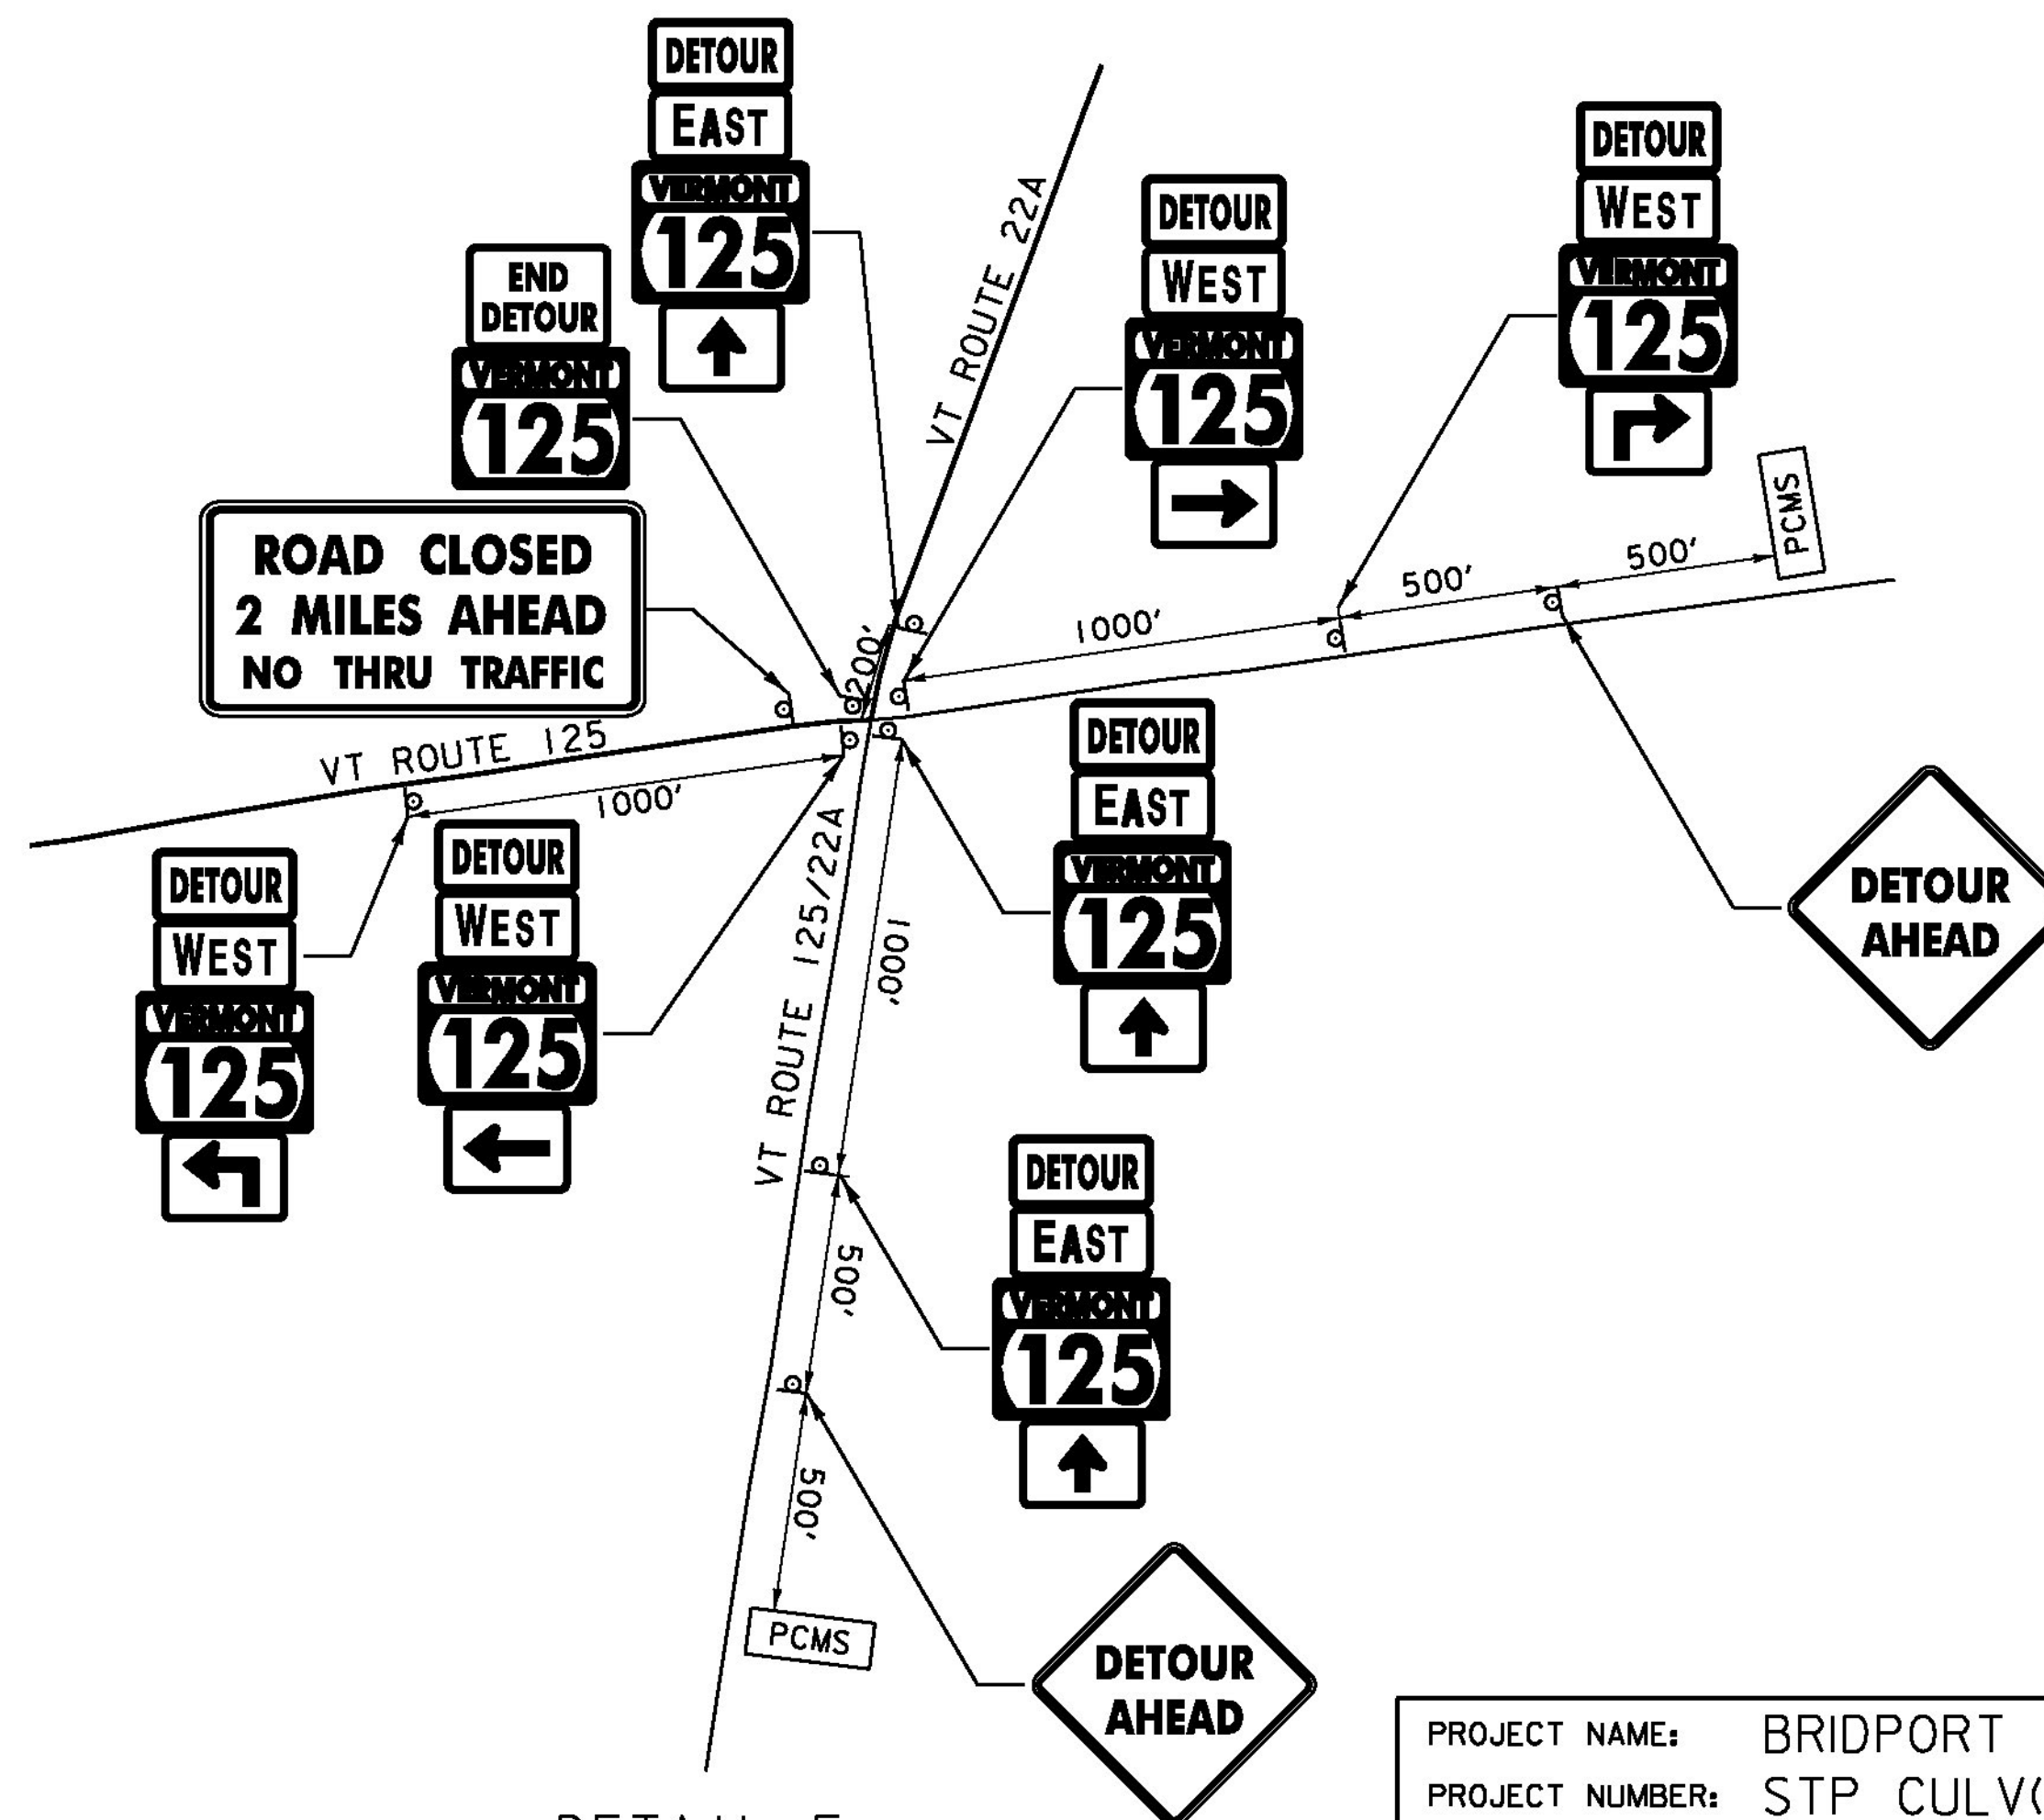

DETAIL E
NOT TO SCALE



PROJECT NAME: BRIDPORT
PROJECT NUMBER: STP CULV(29)

FILE NAME: zllc264+cdef+br2.l.dgn
PROJECT LEADER: M. CHENETTE
DESIGNED BY: I. MAYNARD
TRAFFIC CONTROL DETAILS I - BR2

PLOT DATE: 8/22/2014
DRAWN BY: I. MAYNARD
CHECKED BY: J. HUNGERFORD
SHEET 19 OF 57