




DETAIL A
NOT TO SCALE

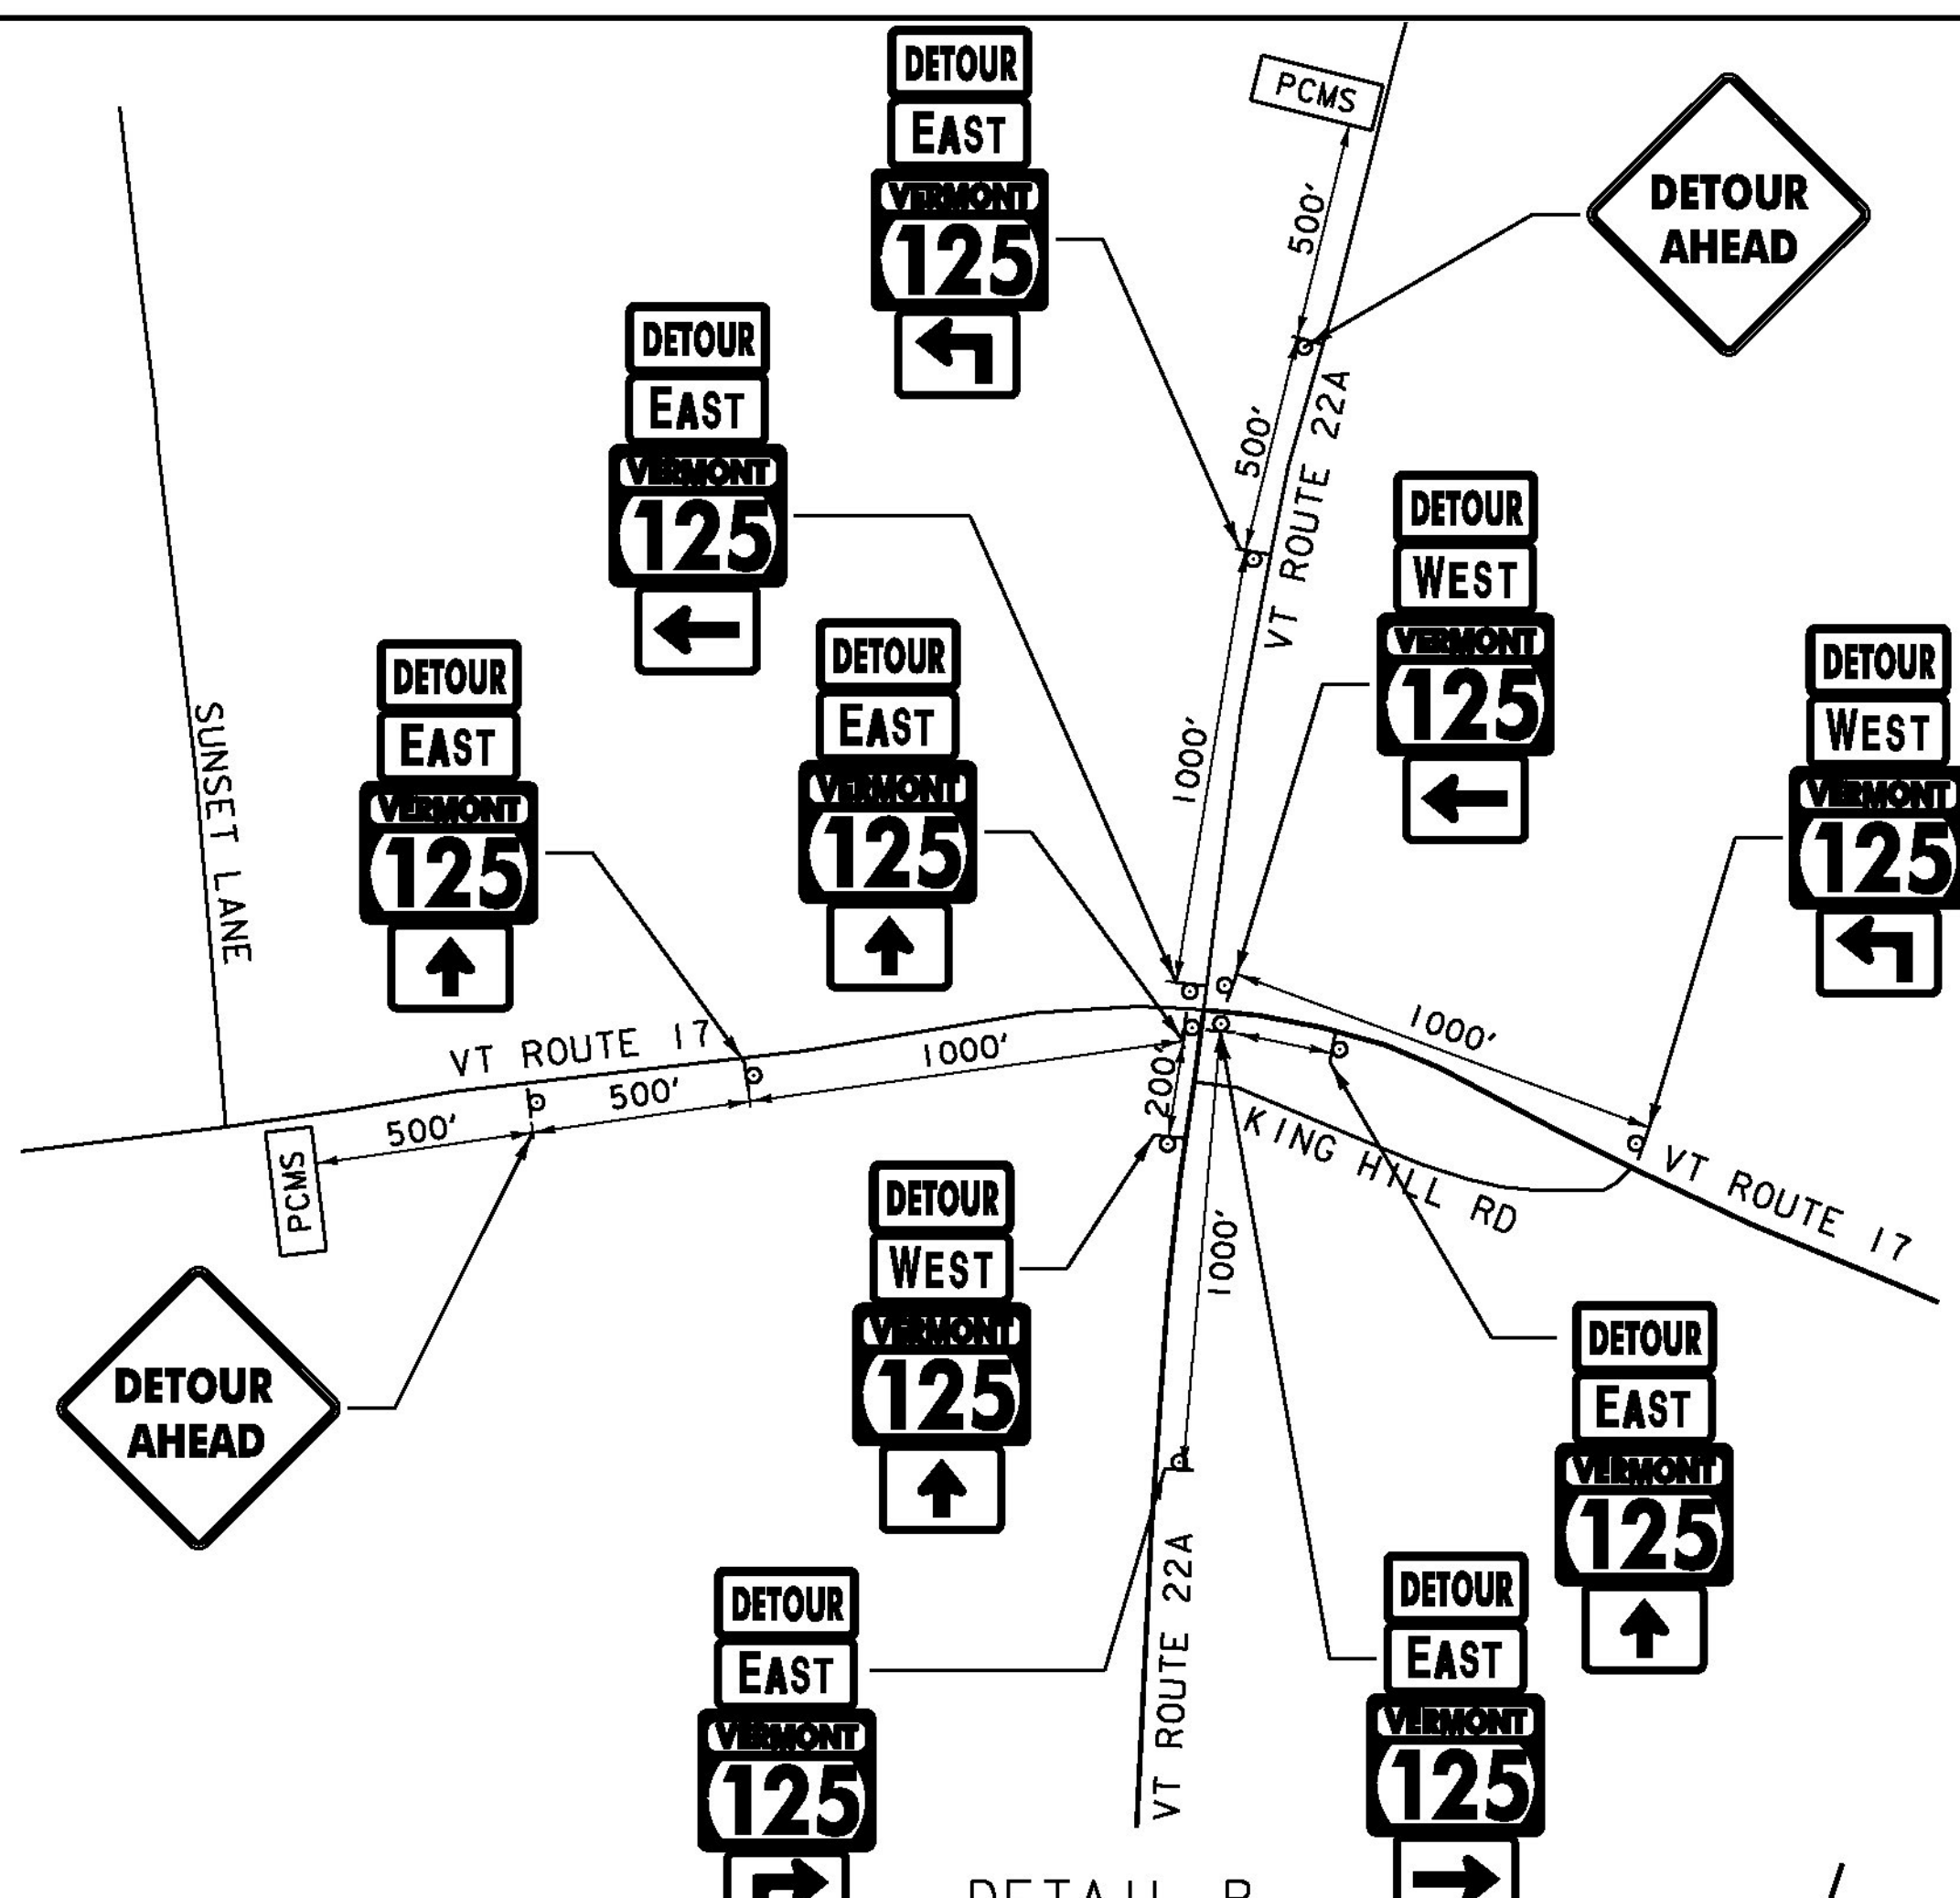

DETAIL B
NOT TO SCALE

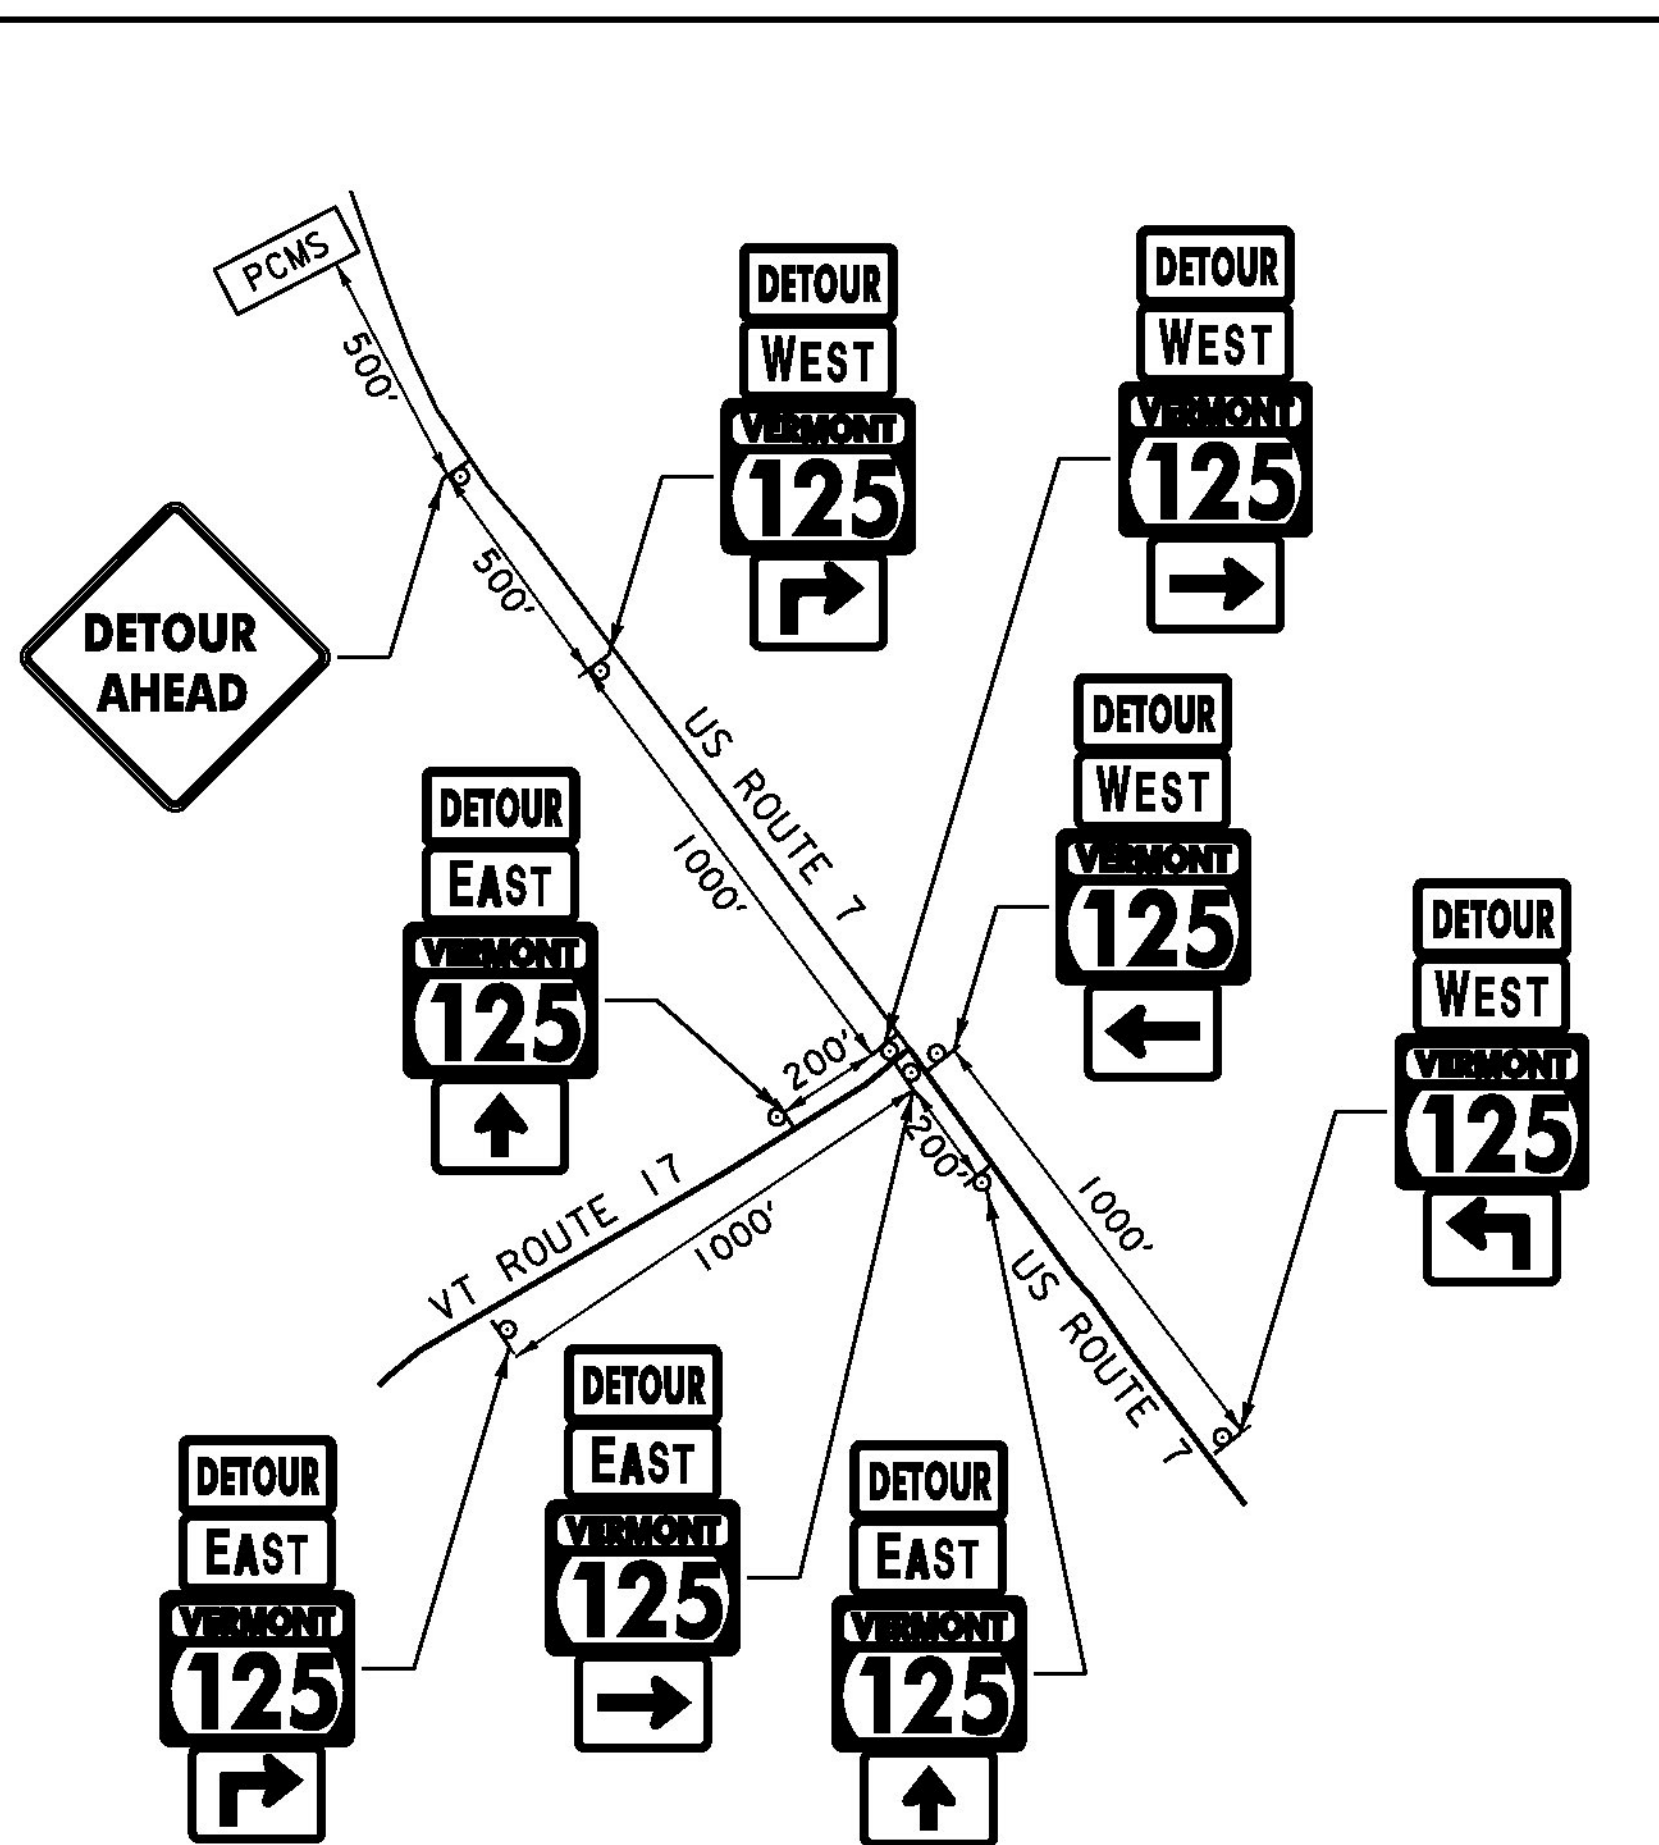

DETAIL C
NOT TO SCALE

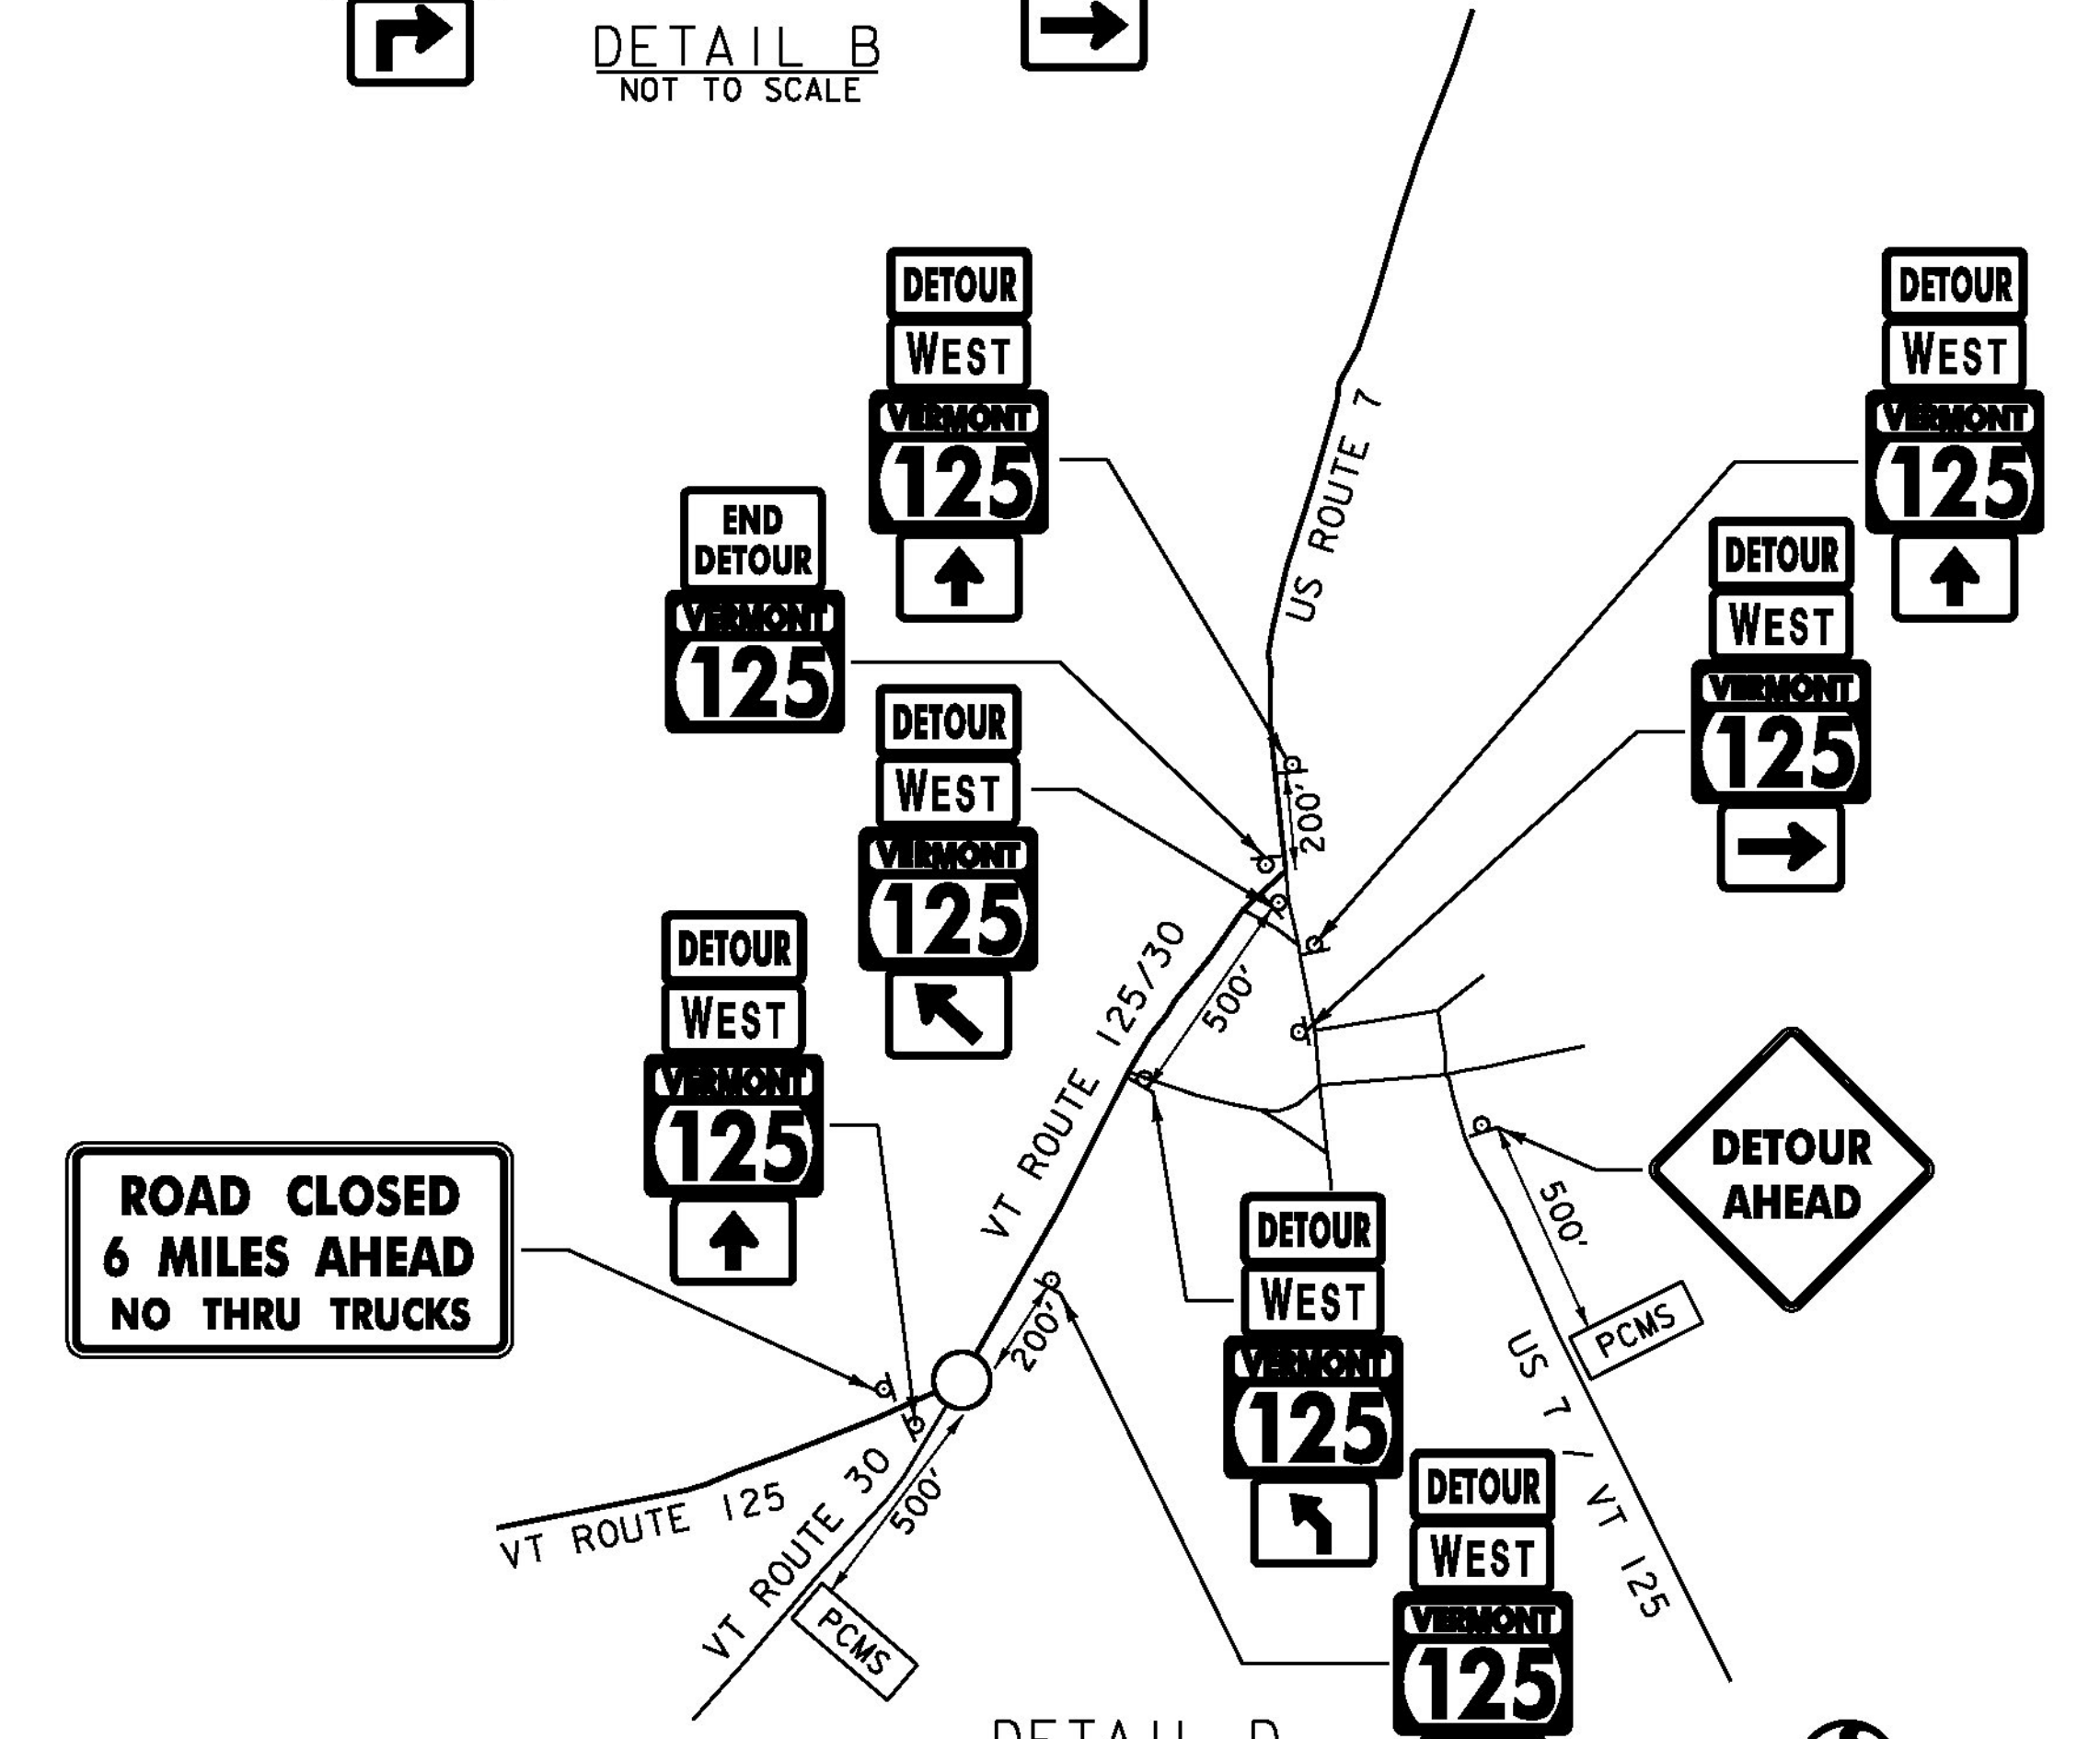

DETAIL D
NOT TO SCALE

PROJECT NAME:	BRIDPORT	FILE NAME:	z1lc264+cdet_br5.l.dgn	PLOT DATE:	8/22/2014
PROJECT NUMBER:	STP CULV(29)	PROJECT LEADER:	M. CHENETTE	DRAWN BY:	I. MAYNARD
		DESIGNED BY:	I. MAYNARD	CHECKED BY:	J. HUNGERFORD
		TRAFFIC CONTROL DETAILS I - BR5		SHEET	44 OF 57

